




2 9am winter solstice
1 : 400

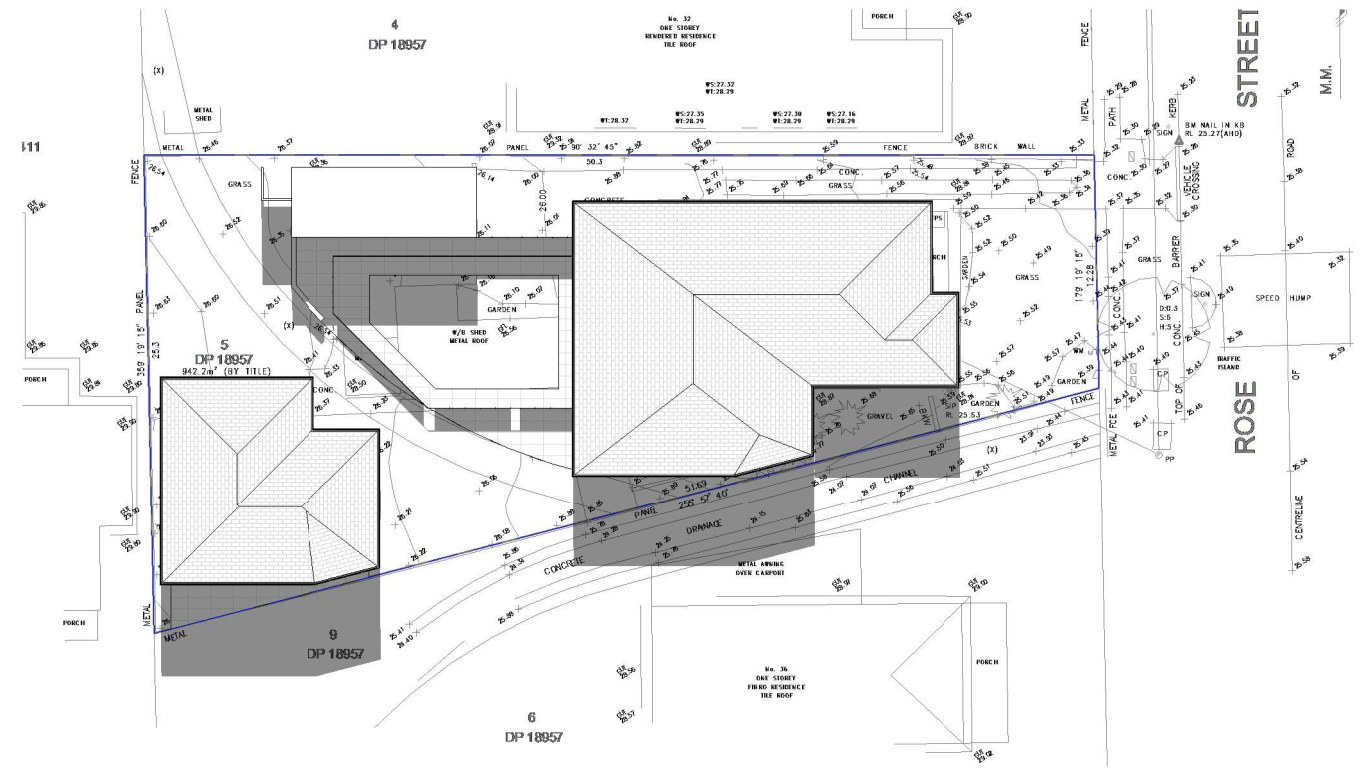

3 12pm winter solstice
1 : 400

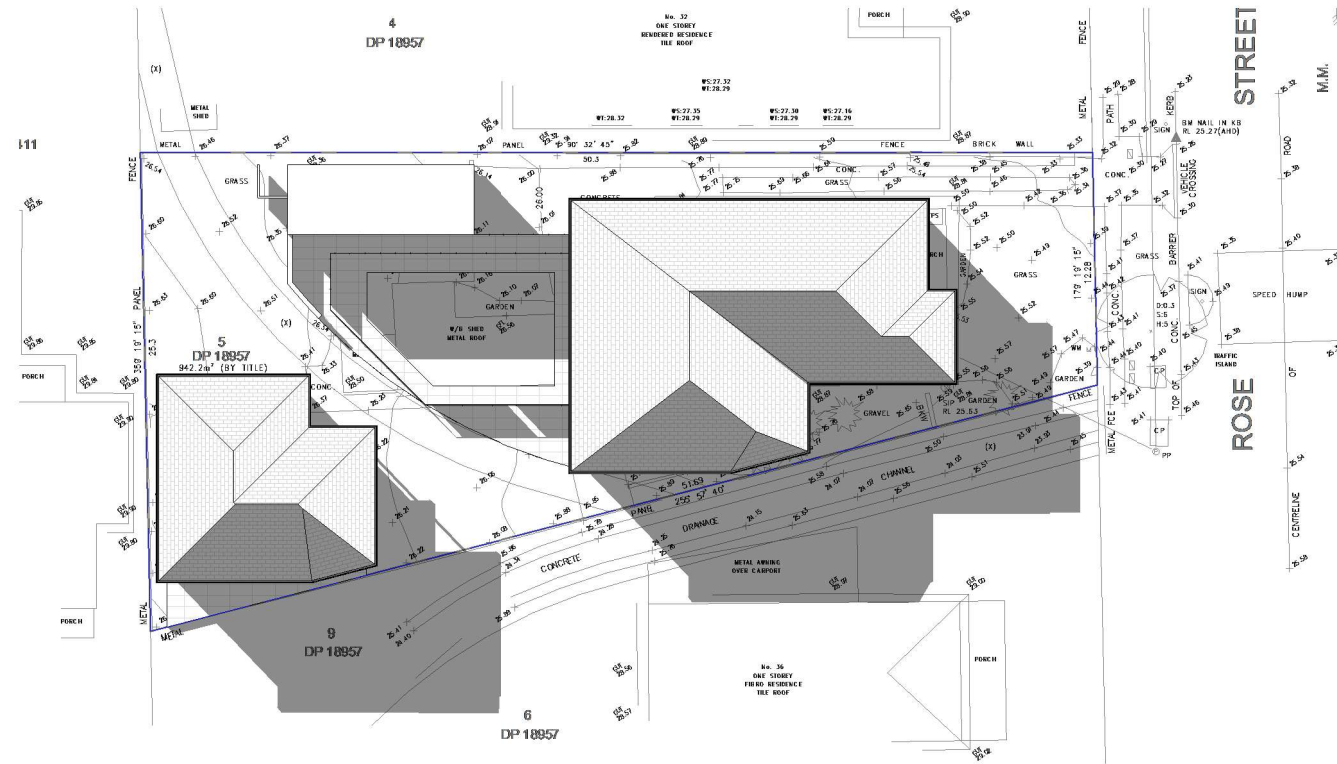

1 3pm winter solstice
1 : 400

DESIGNER	CLIENT	REVISIONS				PROJECT TITLE Proposed Extension + Secondary Dwelling PROJECT ADDRESS 34 Rose St Sefton	DRAWING TITLE Shadow Diagrams DRAWING NO. DA 13 DATE OF ISSUE 05.03.2022	REVISION NO. 1 DRAWING SCALE 1 : 400	TRUE NORTH  SHEET SIZE A3
		ISSUE	DATE	DESCRIPTION	BY				
		1	05.03.2022	Issued For Development Application	K.H				
NOTES				ISSUED FOR DEVELOPMENT APPLICATION					