




The design and detail shown on these drawings are applicable to this project only and may not be reproduced in whole or any part or be used for any other purpose without the written permission of FBHS (Aust) Pty Limited with whom copyright resides.
The local distributor you are dealing with is an authorised independent distributor of Fair Dinkum Sheds' products and enters into agreements with its customers on its own behalf and not as an agent of Fair Dinkum Sheds.

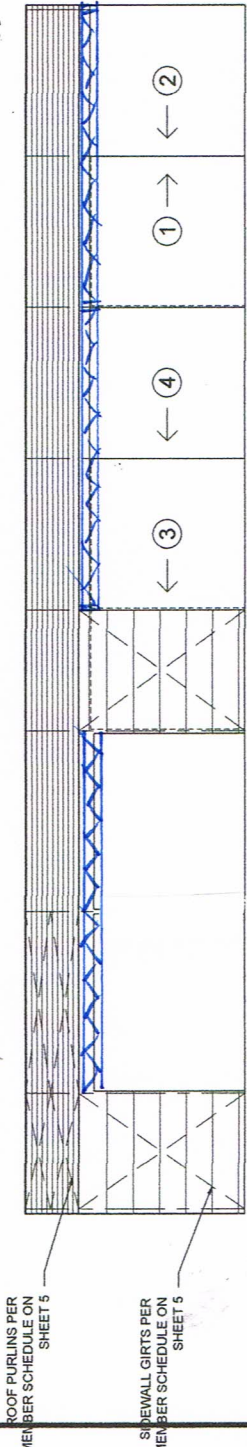


1 SIDEWALL EXTERIOR ELEVATION
2 SCALE: 1 = 250

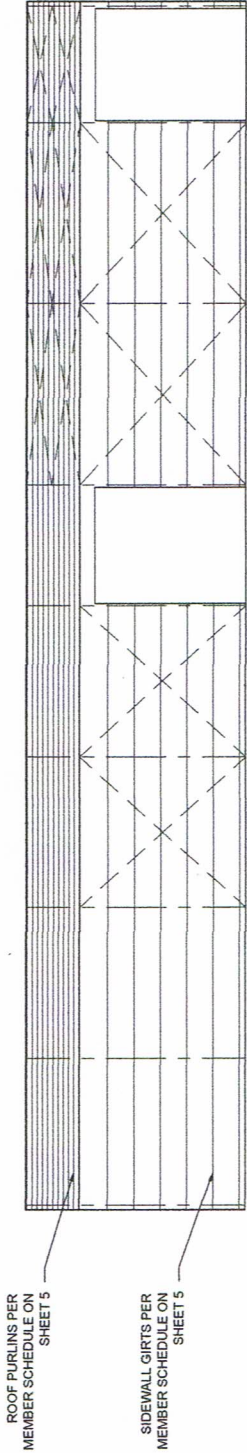

2 SIDEWALL EXTERIOR ELEVATION
2 SCALE: 1 = 250

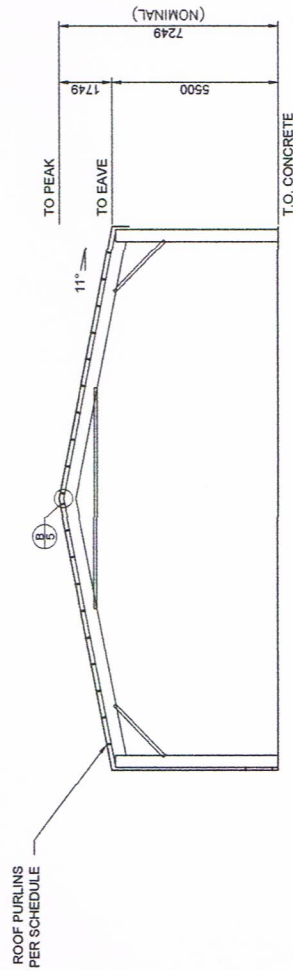

4 ENDWALL INTERIOR ELEVATION
2 SCALE: 1 = 250

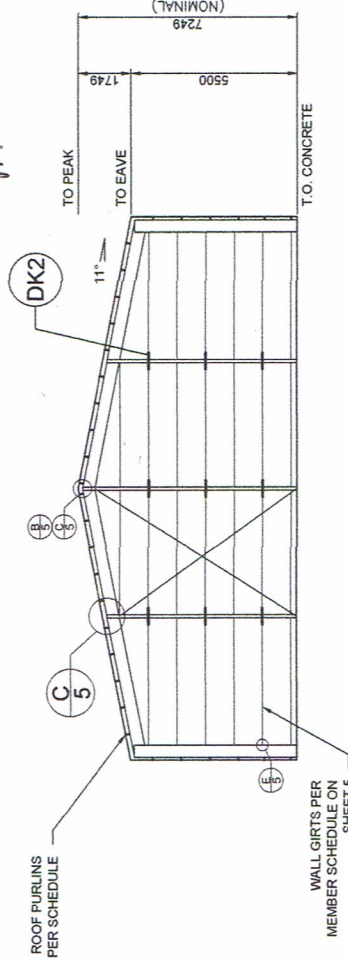

3 ENDWALL INTERIOR ELEVATION
2 SCALE: 1 = 250

X BRACING IS REQUIRED IN 12 BAY(S) (VARIOUS ROOF AND WALL LOCATIONS).
SEE LAYOUT OR PLANS FOR PLACEMENT. FLY BRACING IS INCLUDED TO BE PLACED ON EVERY SECOND PURLIN AND GIRT ON ENDWALL MULLIONS, INTERNAL COLUMNS AND INTERNAL RAFTERS.

Handwritten notes:
24/3/22
NPEL 24/3/22
MCM 24/3/22
1182-580

STEEL BUILDING BY
M.A. STEEL PTY. LTD. (LIC 225516C)
FOR 02 6382 4387
AT
WORKSHOP SHED MA STEEL
3285 MOPPIY ROAD
YOUNG

DRAWN	FDS
CHECKED	TM
DATE	23/3/2022
JOB NO.	MAST35209
NCC	2019
SHEET	2 OF 7



NORTHERN CONSULTING
Civil & Structural Engineers
50 Punari Street
Currajong, Qld 4812
Fax: 07 4725 5850
Email: design@nceng.com.au
ABN 341 008 173 56

Mr Timothy Roy Messer BE MIEAust RPEQ
Signature
Date 23/3/2022
Registered on the NPER in the areas of practice
of Civil & Structural National Professional
Engineers Register