
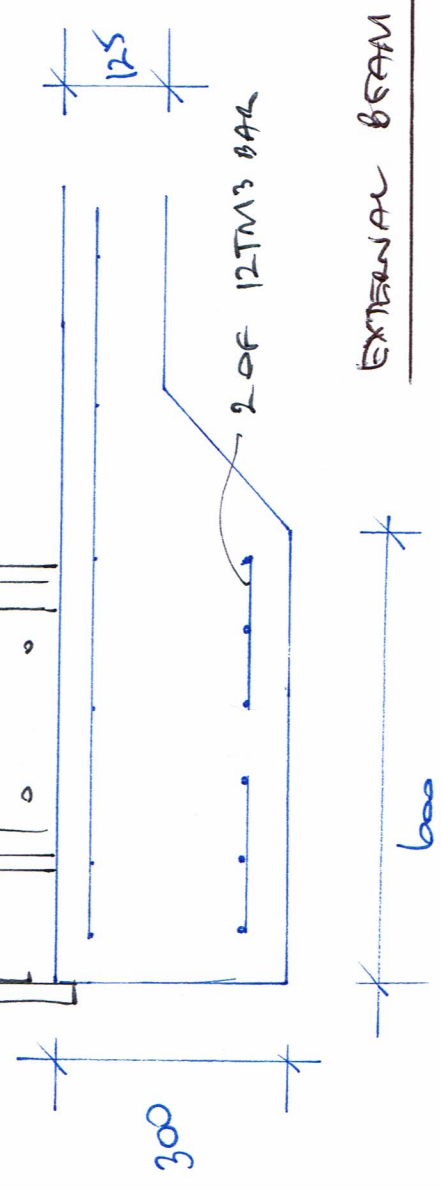
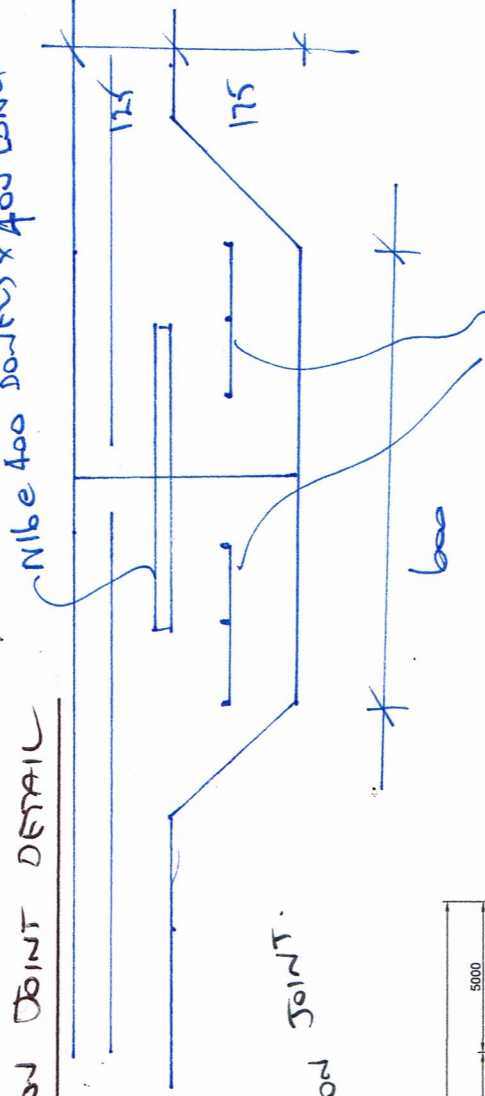
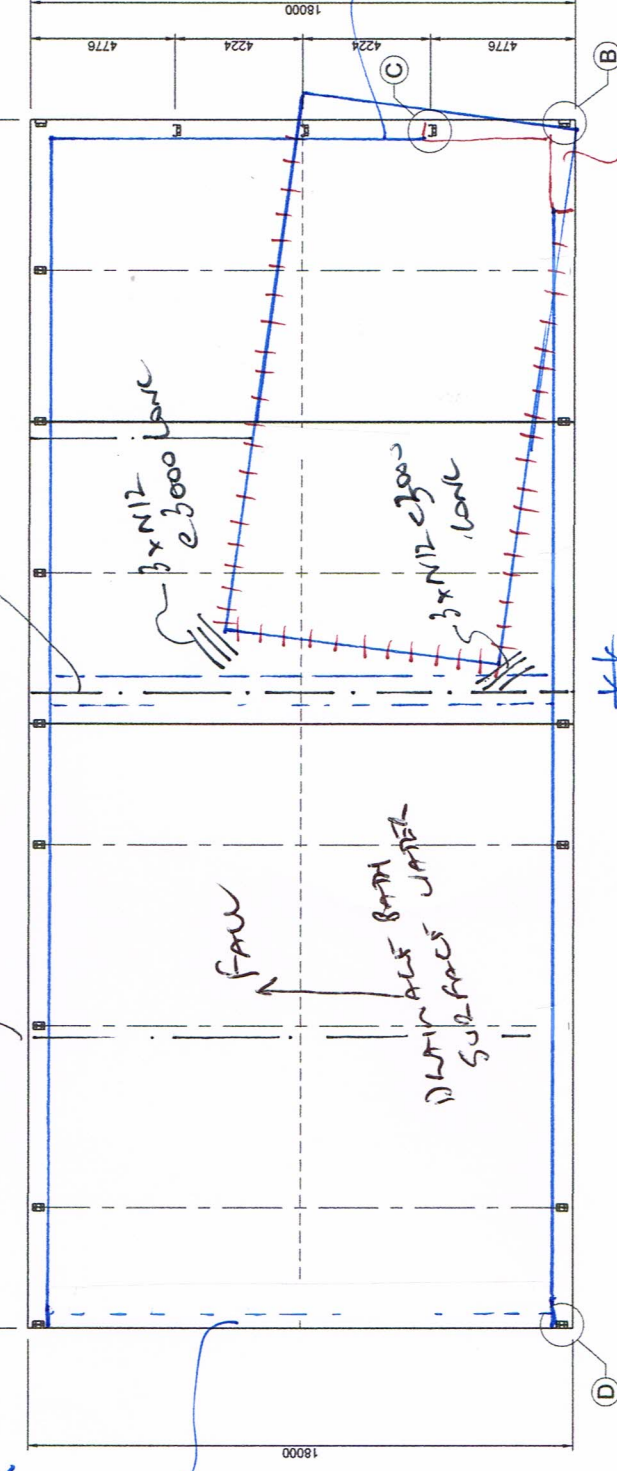
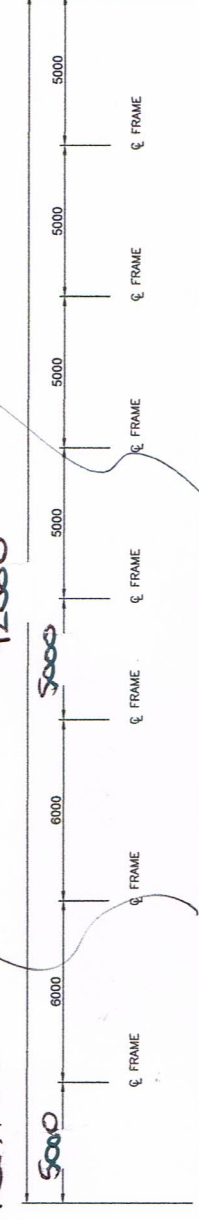
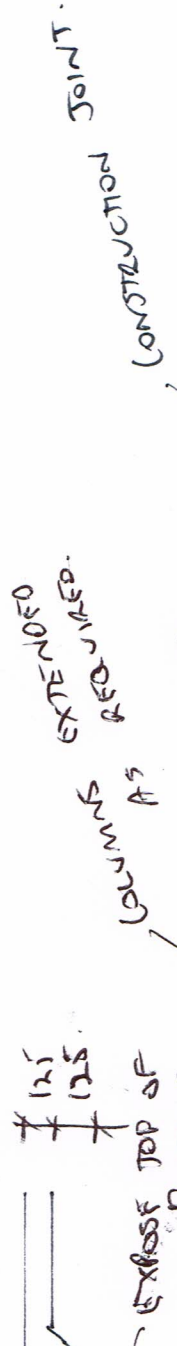
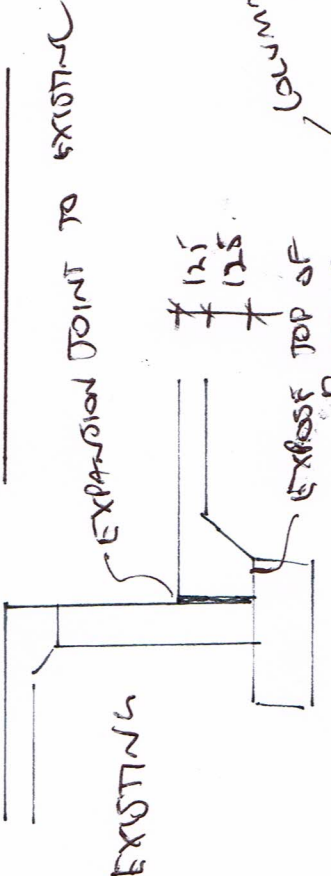
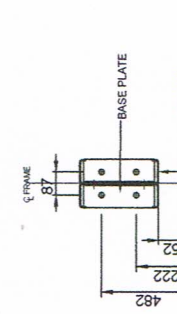
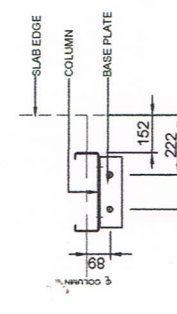


The design and detail shown on these drawings are applicable to this project only and may not be reproduced in whole or any part or be used for any other purpose without the written permission of FBHS (Aust) Pty Limited (FBHS) with whom copyright resides. The local distributor or franchisee you are dealing with is an authorised independent distributor or franchisee of FBHS' products and they enter into agreements with their customers on their own behalf and not as an agent for FBHS.

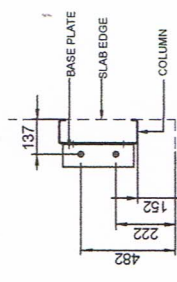

EXISTING 9m x 18m Slab.

In off EXTEND

- CUT OUT EXISTING WHERE WIDTH $< 500\text{mm}$
OR EXTEND ALLOW FOR SUPPORT

[illegible]

NOT PART OF COUNCIL APPLICATION DOCUMENTATION

STEEL BUILDING BY
M.A. STEEL PTY. LTD. (LIC 225516C)
02 6382 4387
WORKSHOP SHED MA STEEL
3285 MOPPIY ROAD
YOUNG
NSW

DRAWN	FDS
CHECKED	TM
DATE	23/3/2022
JOB NO.	MAST35209

IF YOU HAVE A ROLLER DOOR IN THE GABLE END OF YOUR SHED, CONTACT YOUR DISTRIBUTOR TO SEE IF MULLION NEEDS TO BE ROTATED FOR USE AS A DOOR JAMB.



fairdinkum
SHEDS

BOLT LAYOUT PLAN

CONCRETE DETAILS