



8 Is4 pr_long section 2
1:50

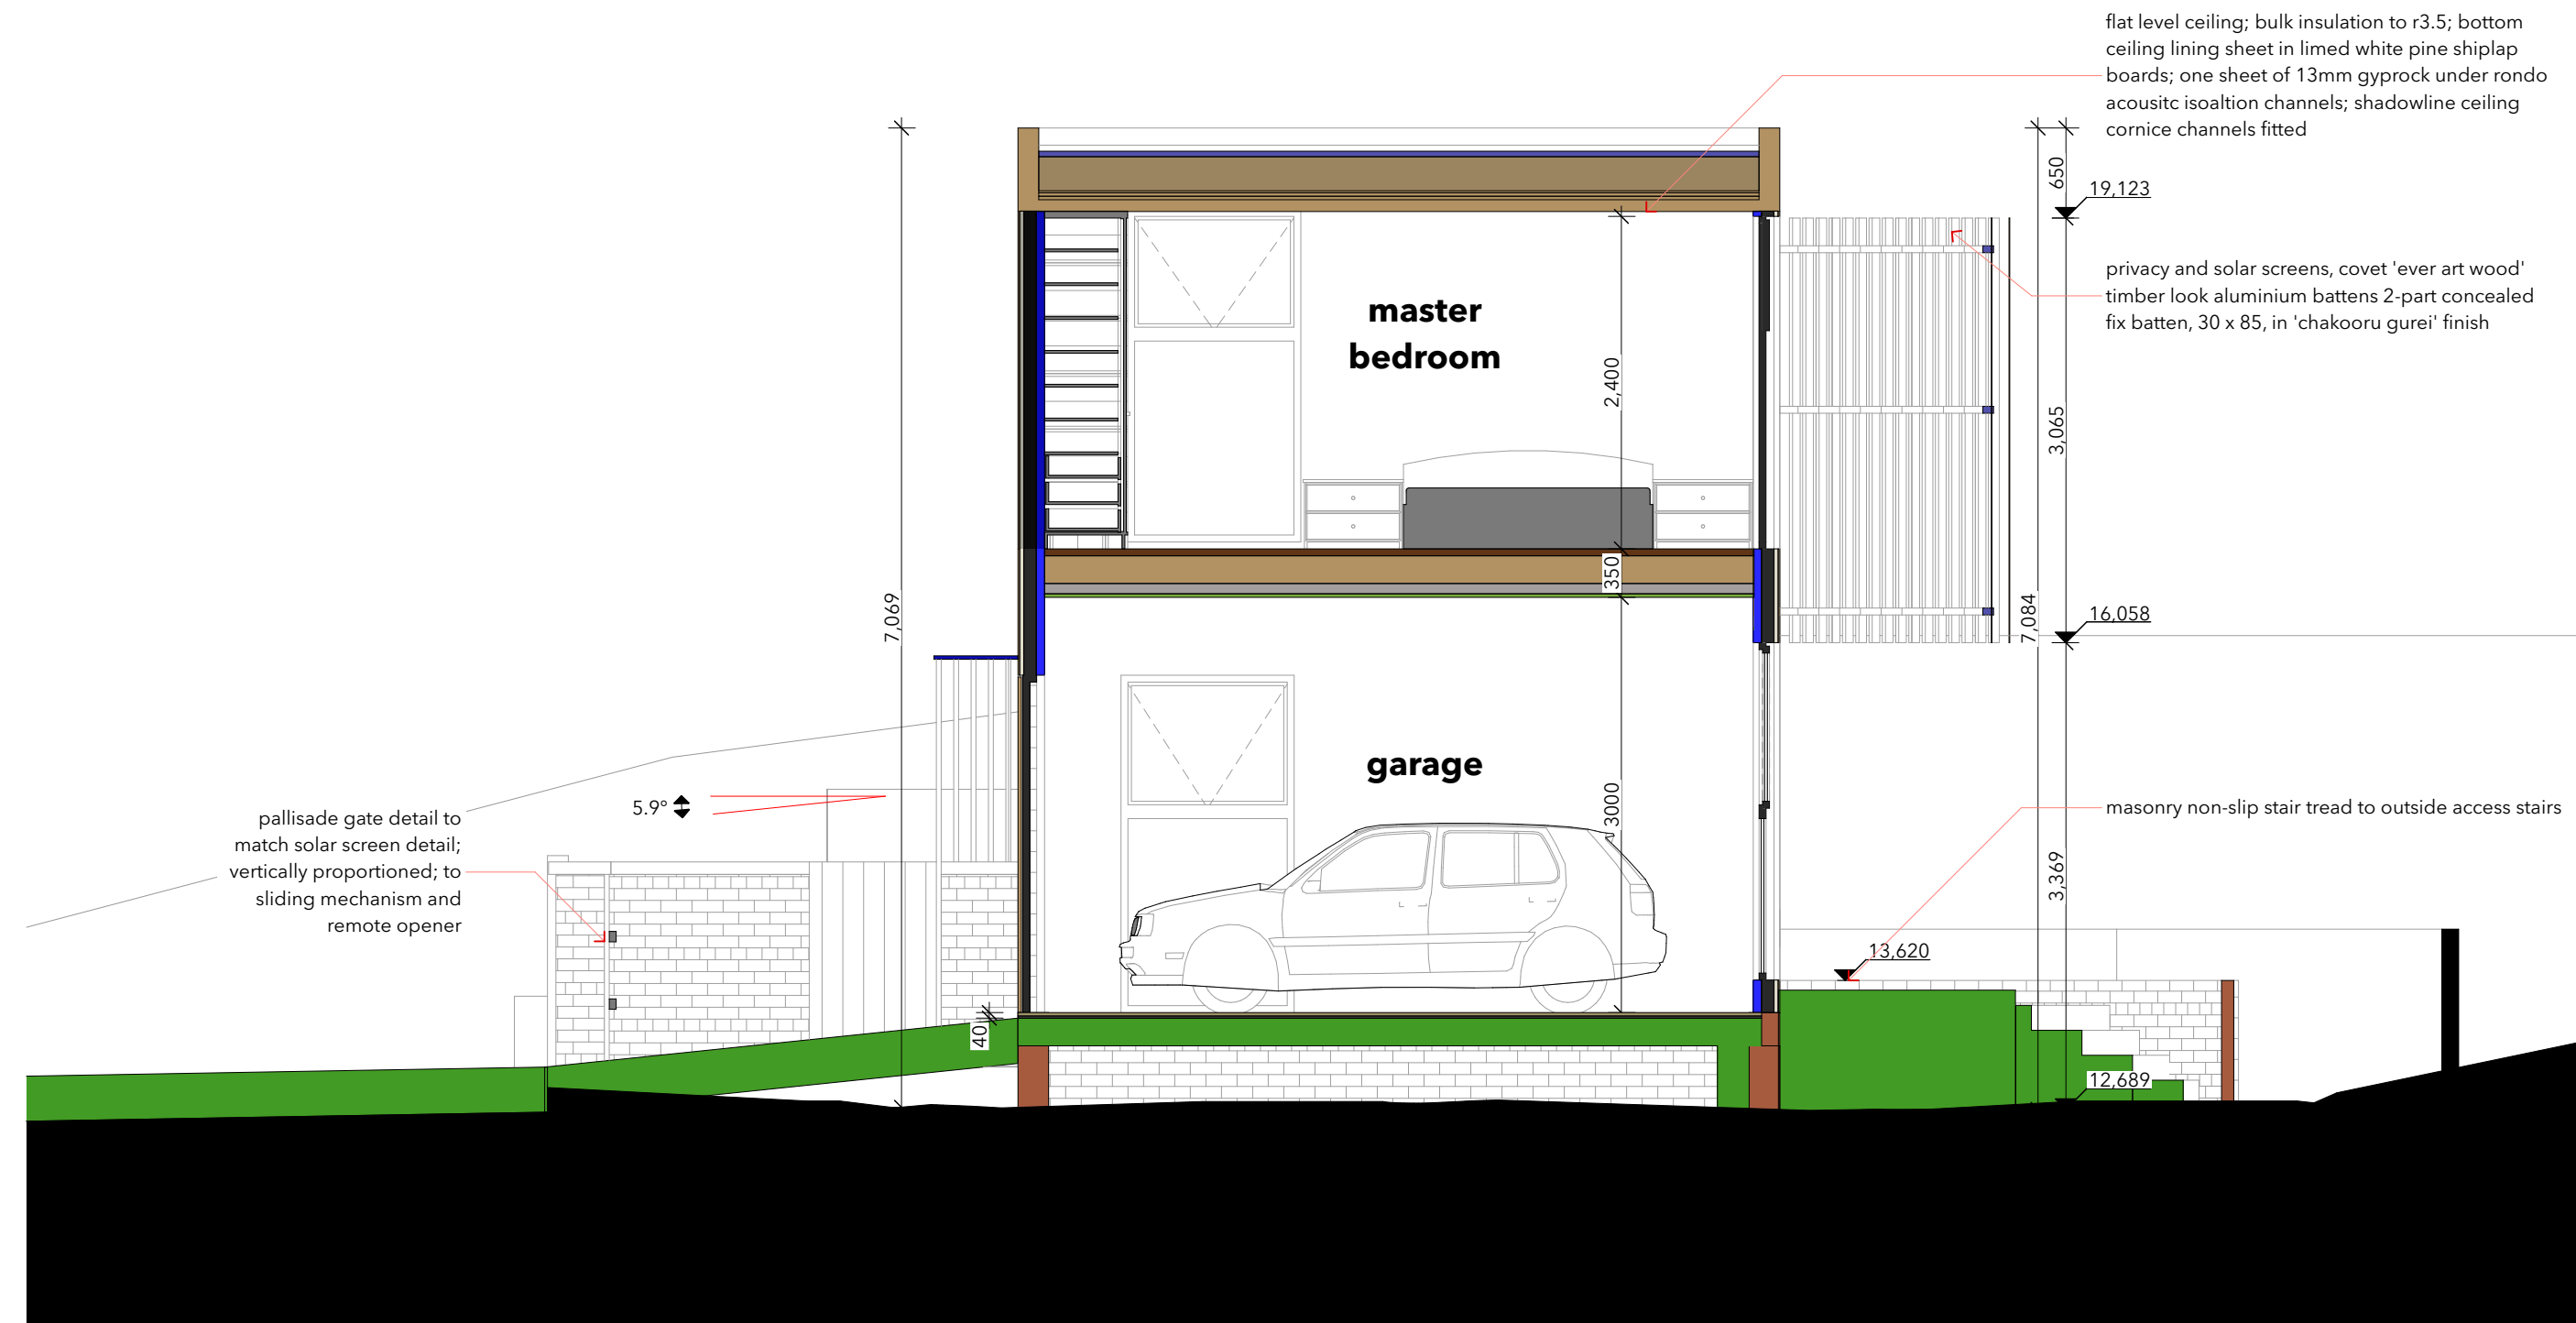


9 Is5 pr_long section 2
1:50




6 Is1 pr_long section 2
1:50

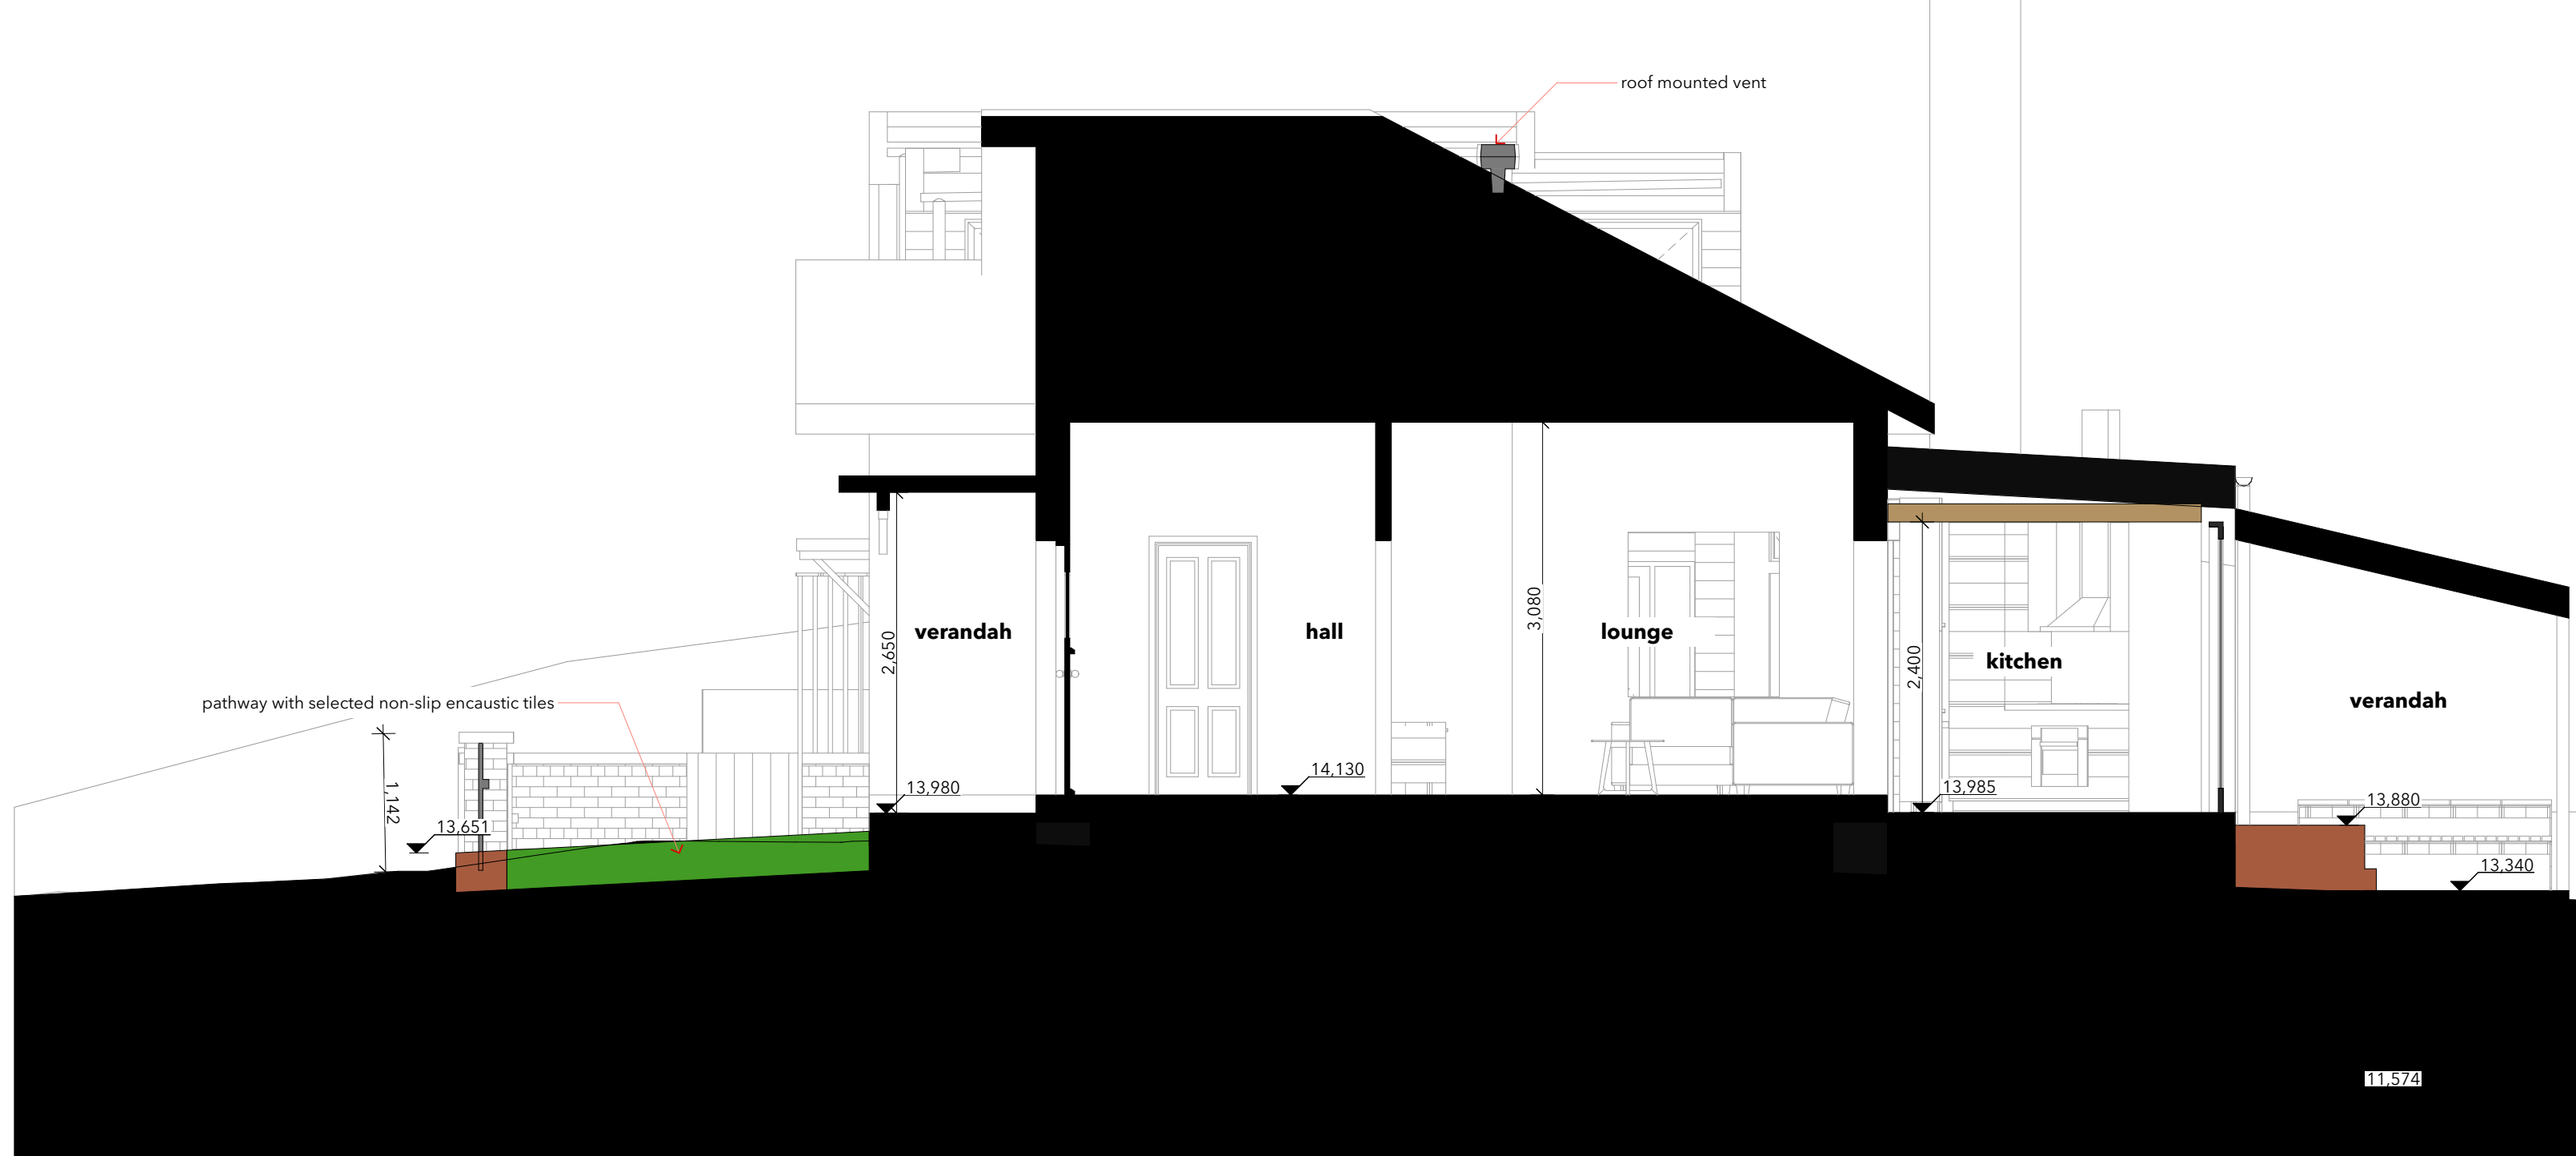

7 Is3 pr_long section 2
1:50

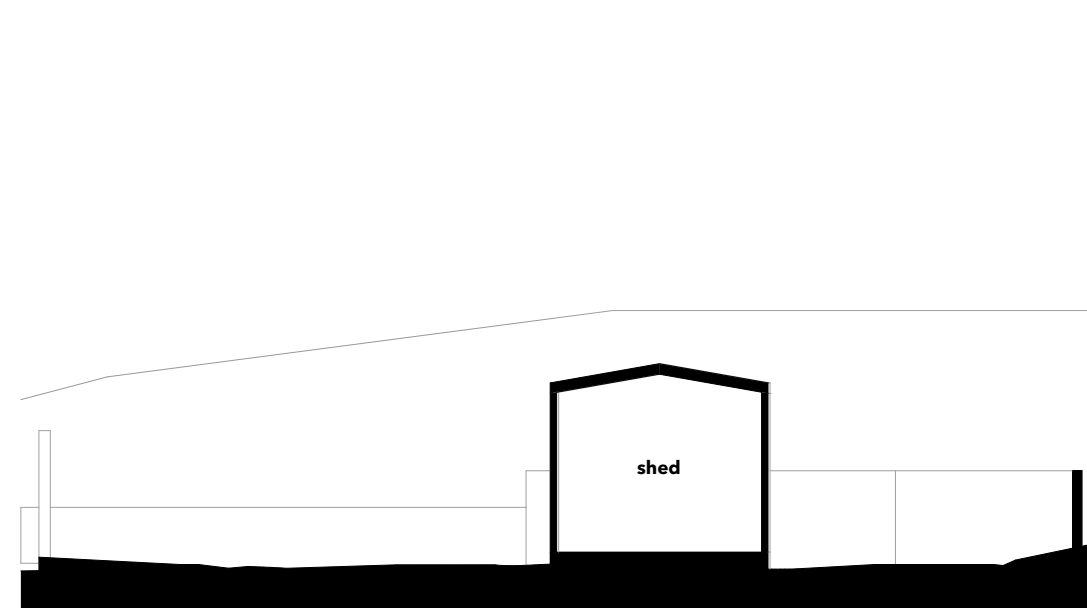


1 Is1 ex_long section 2
1:100

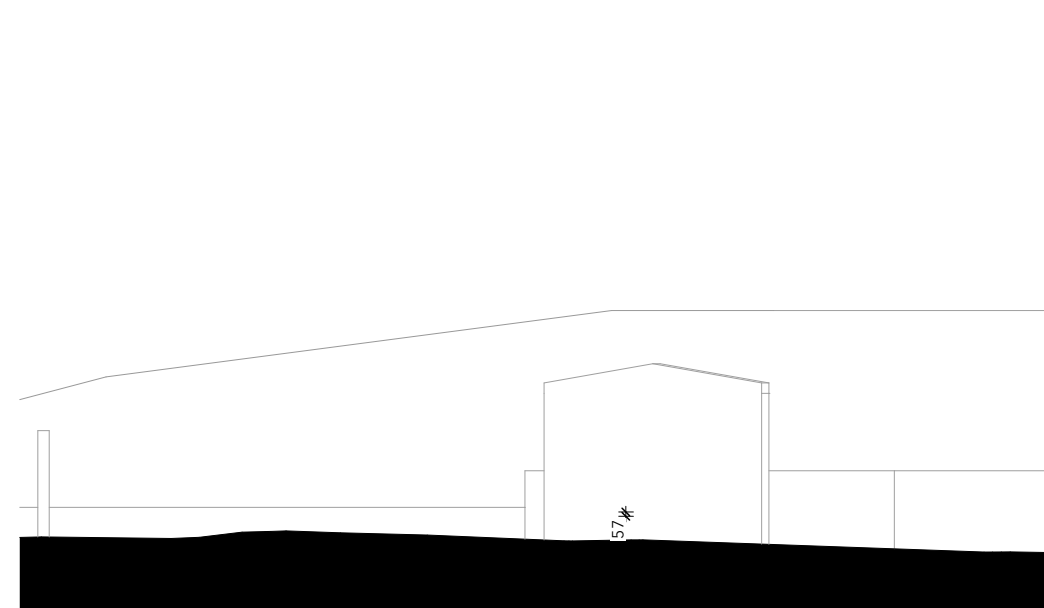


2 Is2 ex_long section 2
1:100



3 Is3 ex_long section 2
1:100

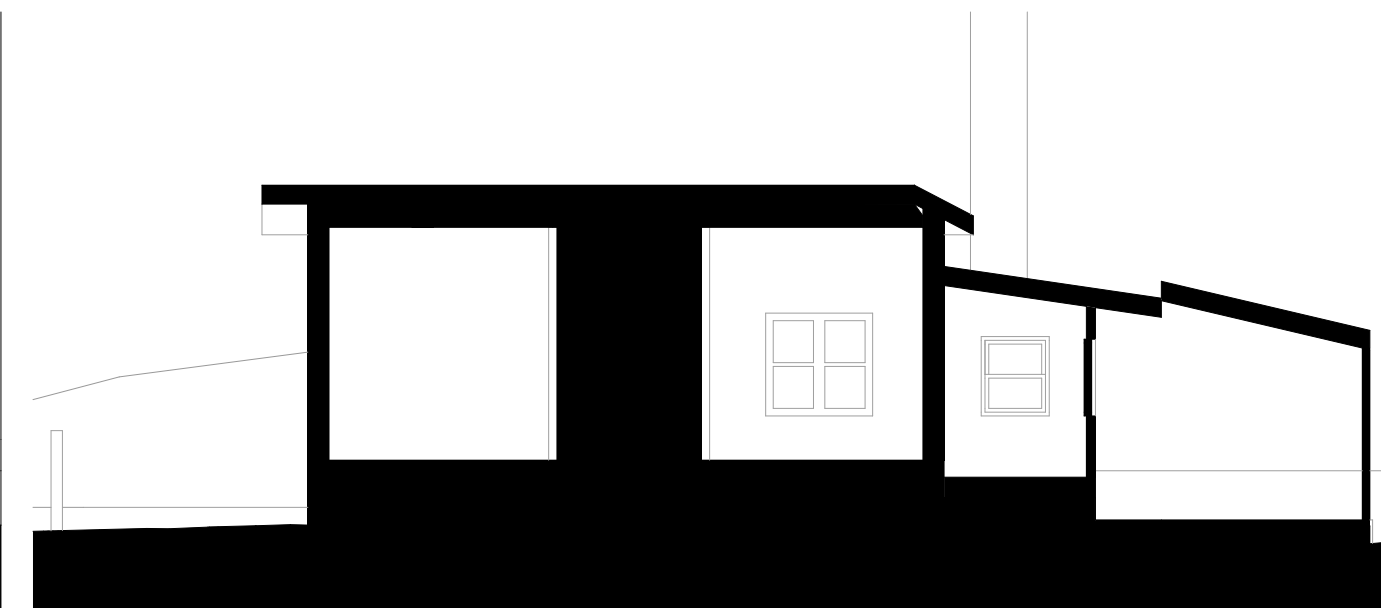


4 Is4 ex_long section 2
1:100

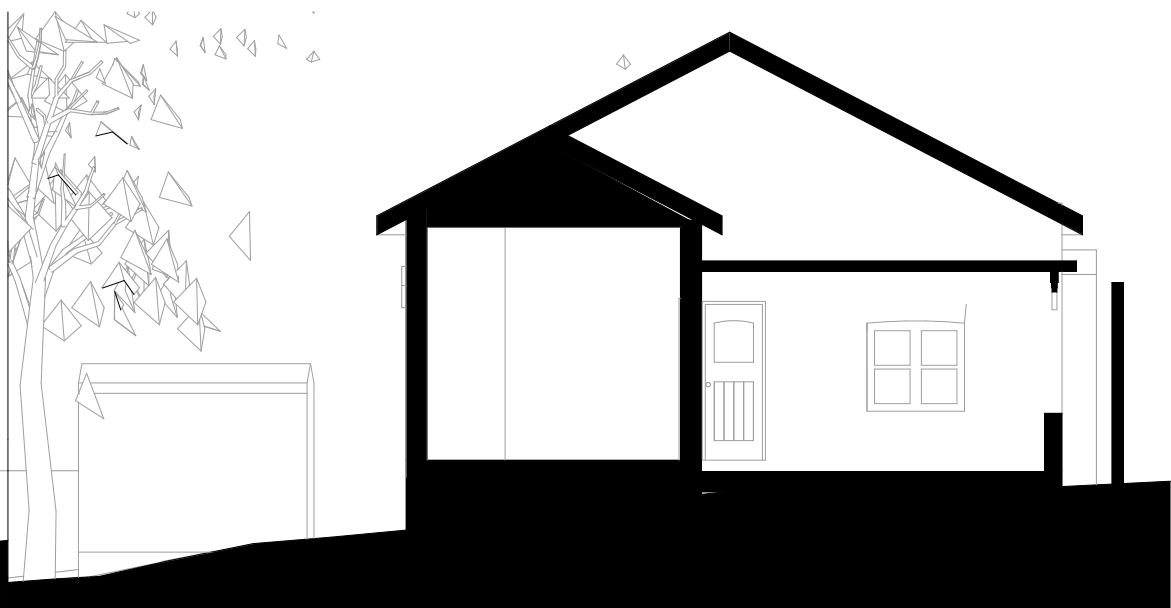

5 Is6 ex_long section 2
1:100

general notes	date	rev	amendments
development application			

project	5 Railway Street, Hurlstone Park NSW 2193 - Hurlstone Park			plot date	28/4/22	I.g.a.	Canterbury Bankstown Council
	Proposed alterations and additions to an existing cottage, including: relocation of existing kitchen; new study area; garage and storage area; upper floor master bedroom; prefabricated swimming pool; front fencing with sliding garage gate			scale	as noted @ A1	page no.	14 of 64
address	5 Railway Street Hurlstone Park NSW 2193; lot 1, dp959800			drawn by	greg prentice, b.arch	plan no.	kt_211012
client	Katie McCallum & Robert Bruno			no.	13	drawing name	sections_existing & proposed_5 Railway Street, Hurlstone Park NSW 2193_211210
				rev	C		

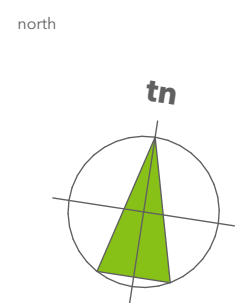

karmatecture

prentice design pty ltd t/as
karmatecture
75 pigott street
dulwich hill nsw 2203
ph 0412 013 627
www.karmatecture.com.au
proprietor: gregory prentice,
b.a.arch, b.arch

(c)kt 2022

