






3 e5 west 1:50

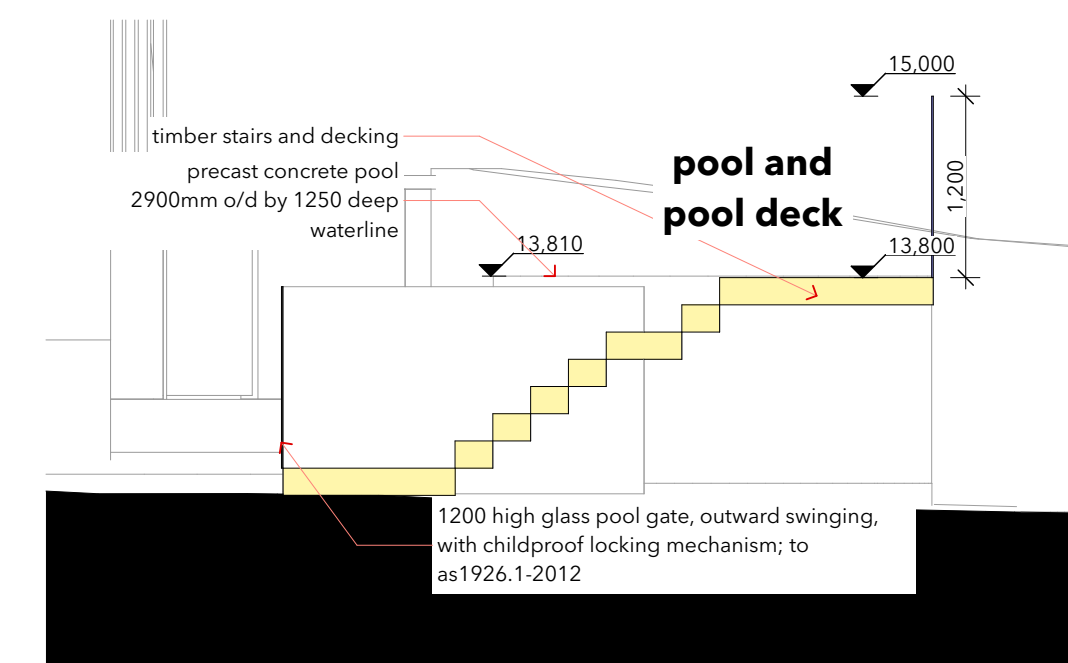

4 ps1 pool section 1 1:50

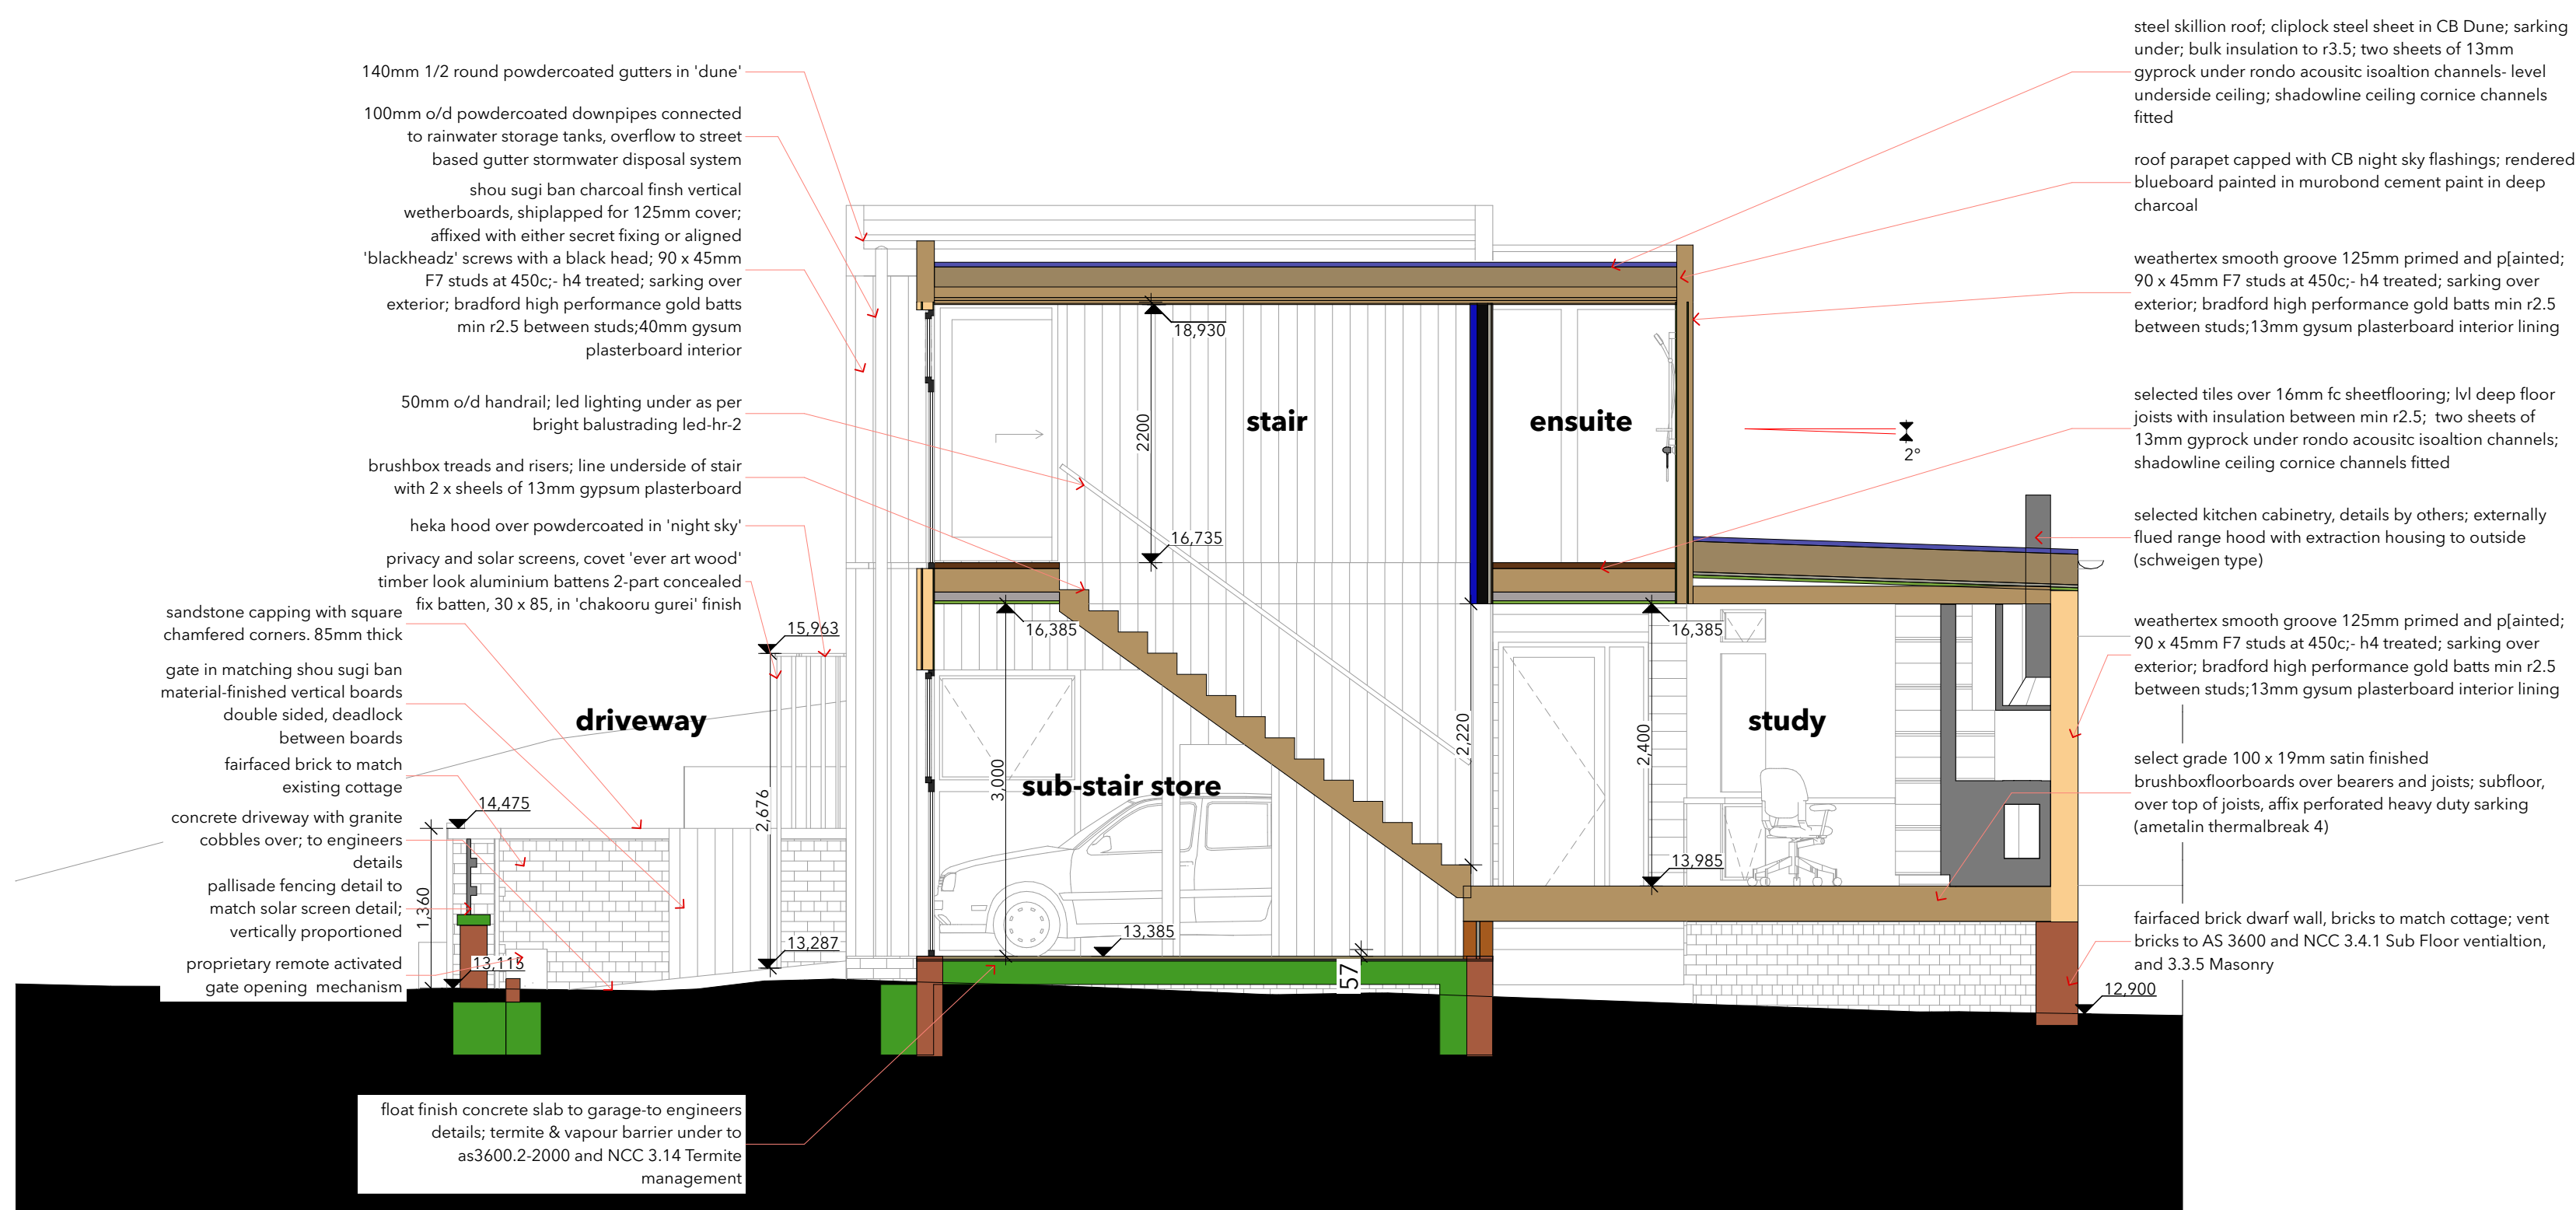


1 ls2 pr_long section 2 1:50

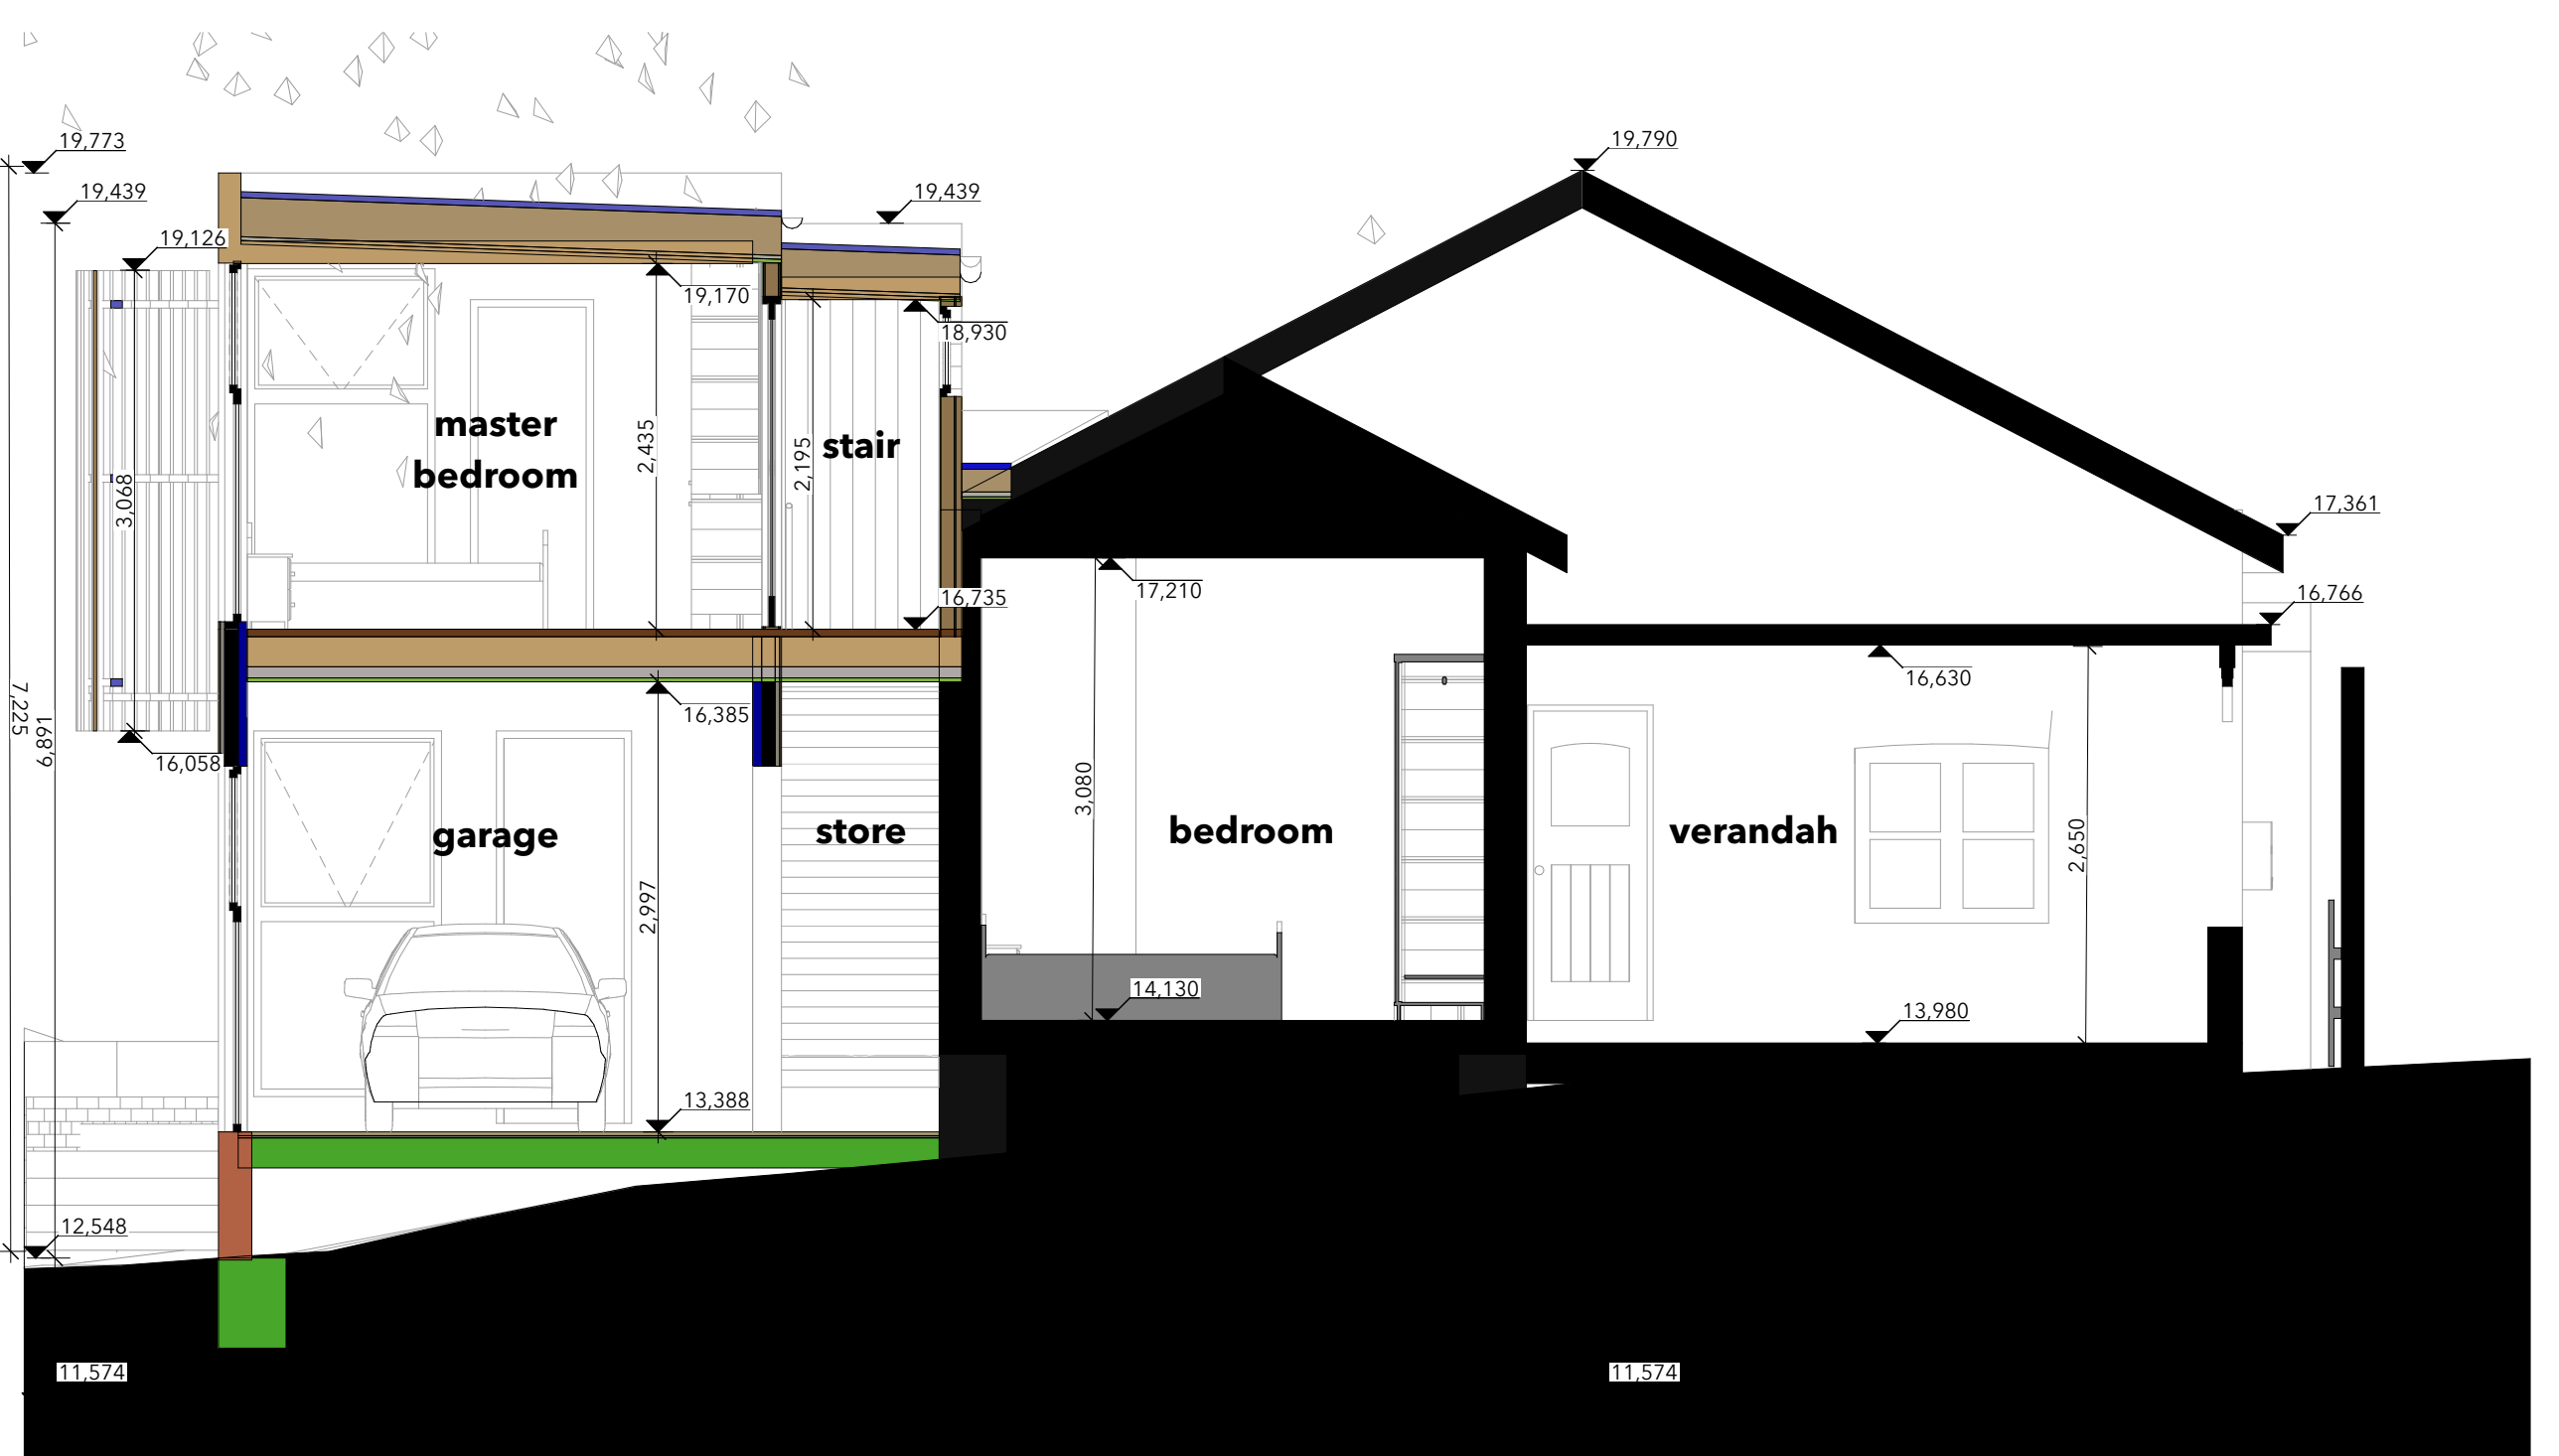

2 ls6 pr_long section 2 1:50

general notes	date	rev	amendments
<i>development application</i>			

project	5 Railway Street, Hurlstone Park NSW 2193 - Hurlstone Park	plot date 28/4/22	l.g.a. Canterbury Bankstown Council
	Proposed alterations and additions to an existing cottage, including: relocation of existing kitchen; new study area; garage and storage area; upper floor master bedroom; prefabricated swimming pool; front fencing with sliding garage gate	scale as noted @ A1	page no. 15 of 64
address	5 Railway Street Hurlstone Park NSW 2193; lot 1, dp959800	drawn by greg prentice, b.arch	plan no. kt_211012
client	Katie McCallum & Robert Bruno	no. 14	drawing name sections_proposed_5 Railway Street, Hurlstone Park NSW 2193_211210

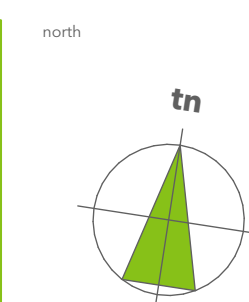

karmatecture

prentice design Pty Ltd t/as
karmatecture
75 pigott street
dulwich hill nsw 2203
ph 0412 013 627
www.karmatecture.com.au
proprietor: gregory prentice,
b.a.arch, b.arch

(c)kt 2022

