


PRECEDENT
IMAGES

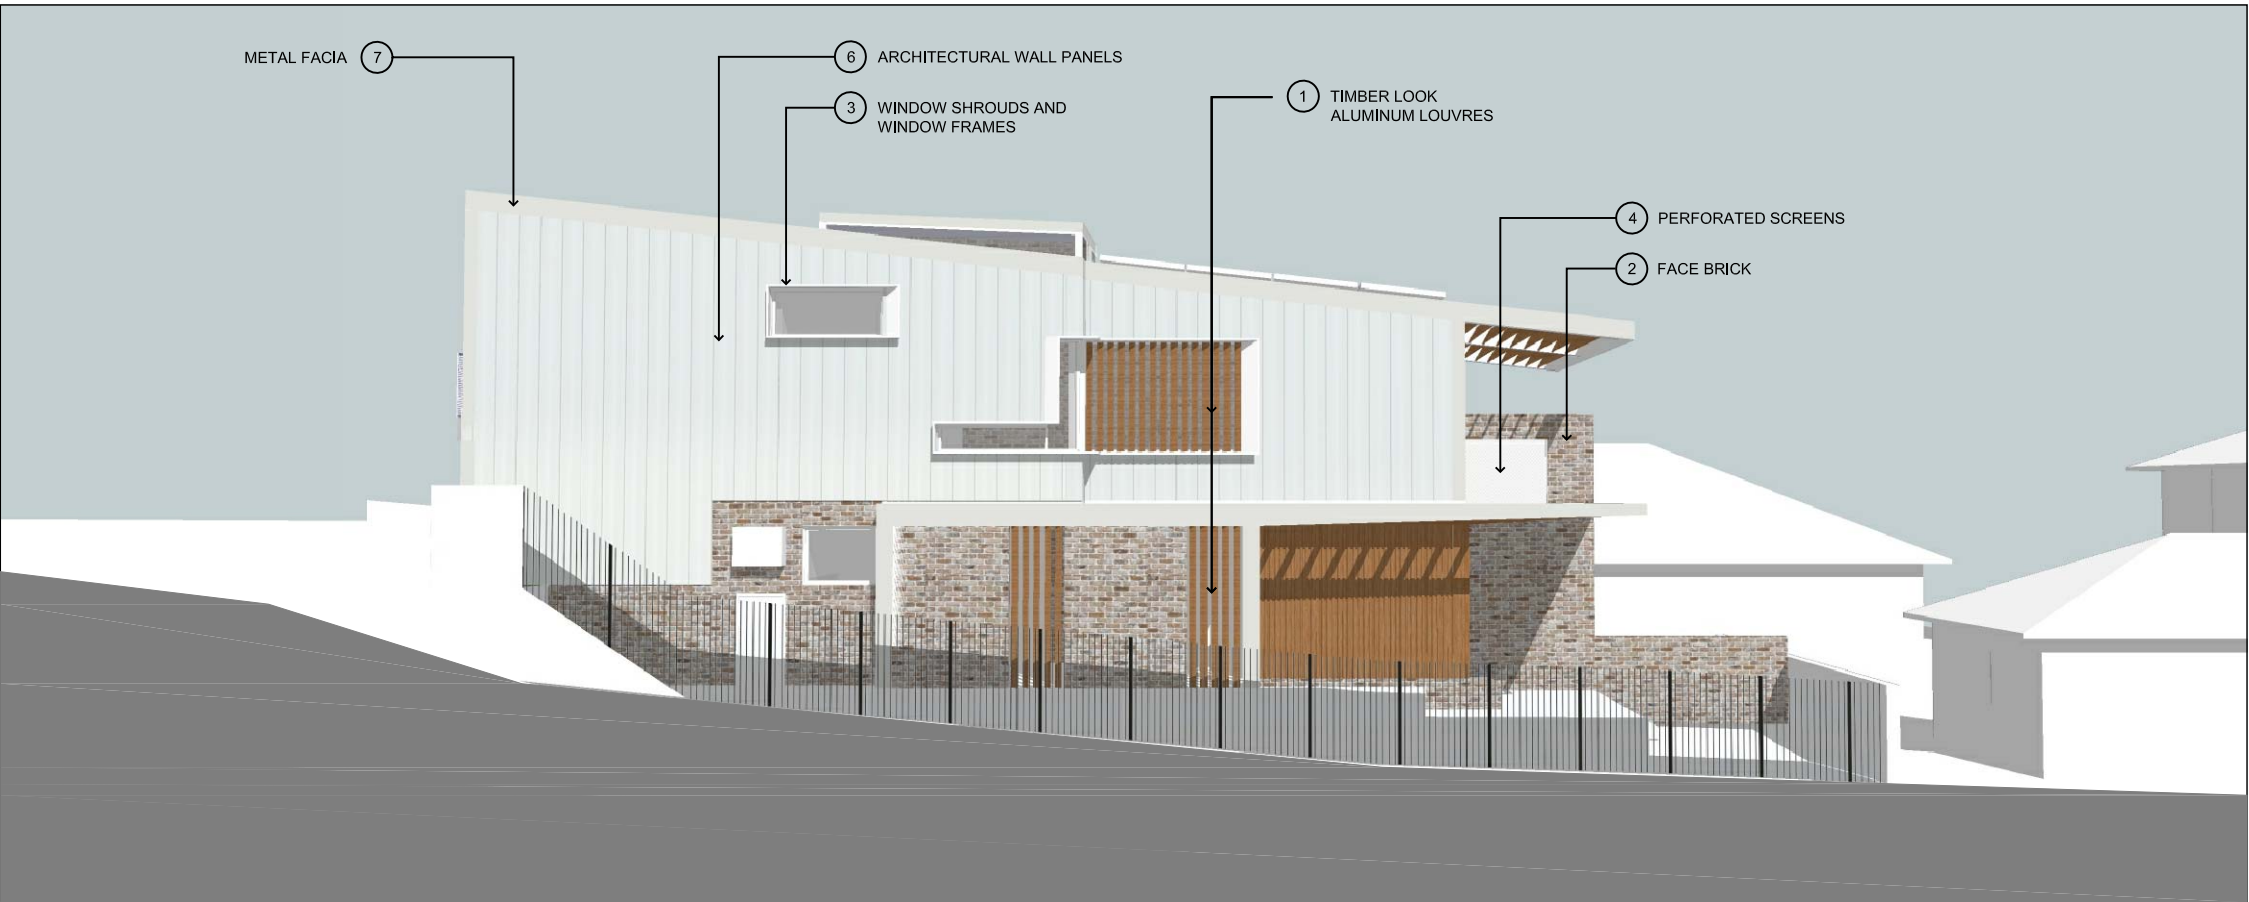

TIMBER LOOK ALUMINIUM -
SPOTTED GUM OR SIMILAR

1
TIMBER LOOK
LOUVRES / PANELS

- TO:
- ADJUSTABLE ROOF SHADING
 - SUN SHADING
 - PRIVACY SCREENS



2
FACE BRICK


- TO:
- EXTERNAL WALLS
 - RETAINING WALLS



OFF-WHITE METALLIC POWDERCOATED
ALUMINIUM & CLEAR LOW-E GLAZING

3
WINDOWS/ DOORS

- TO:
- WINDOWS AND DOORS
 - GLASS BALUSTRADES
(FRAMELESS SAFETY GLASS)
 - POOL FENCE
(FRAMELESS SAFETY GLASS)

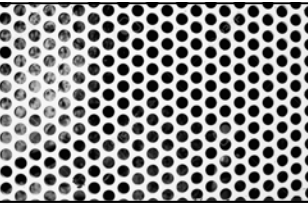

PERFORATED METAL IN WHITE TO
MATCH WINDOW FRAMES

4
PERFORATED
SCREENS

- TO:
- BALUSTRADE
 - WINDOW SHROUDS



TEXTURED OFF-FORM CONCRETE FINISH

5
CONCRETE


- TO:
- EXTERNAL WALLS
 - DRIVEWAY
 - RETAINING WALLS



LYSAGHT LONGLINE® 305 CLADDING
OR SIMILAR

6
CORREGATED
WALL / ROOF
SYSTEM

- TO:
- EXTERNAL WALLS
 - ROOFING

 

OFF-WHITE POWDERCOAT

7
METAL AND STEEL

- TO:
- POSTS & STRUCTURAL STEEL
 - HANDRAILS
 - EXTERNAL LIGHTING FITTINGS
 - ROOF ACCESSORIES

THIS DRAWING MUST BE READ IN CONJUNCTION WITH ALL OTHER ARCHITECTURAL DRAWINGS. REFER TO COVER SHEET FOR MORE DETAILS AND LEGEND .

REVISION	AMENDMENT OR REASON FOR ISSUE	ISSUE DATE	DRAWN	CHECKED	REVISION	AMENDMENT OR REASON FOR ISSUE	ISSUE DATE	DRAWN	CHECKED
B	ISSUE FOR DA SUBMISSION	25.11.21	CK	SY					
A	ISSUE FOR COORDINATION	22.10.21	CK	SY					

NORTH



p 02 9572 8000 f 02 9572 9000 e Info@sydesign.com.au www.sydesign.com.au ABN 78 167 213 265

This drawing remains the property of Sydesign Pty Ltd. Unauthorised use of this drawing is prohibited. It may only be used for the purpose for which it was commissioned and in accordance with the terms of engagement for that commission. Scaled dimensions are not to take precedence over figured dimensions. All dimensions are in millimetres unless stated otherwise. All discrepancies are to be reported to sydesign for a decision before proceeding with site work.

Drawing Title
SCHEDULE OF MATERIALS & FINISHES

Project
LILY & KARL - 742 HENRY LAWSON DRIVE, PICNIC POINT NSW 2213

Bar Scale	Scales	Job No.	Drawing No.	Revision
	1:100@A3	2021-152	DA21	B