



NO-47
LOT 61
DP 10987

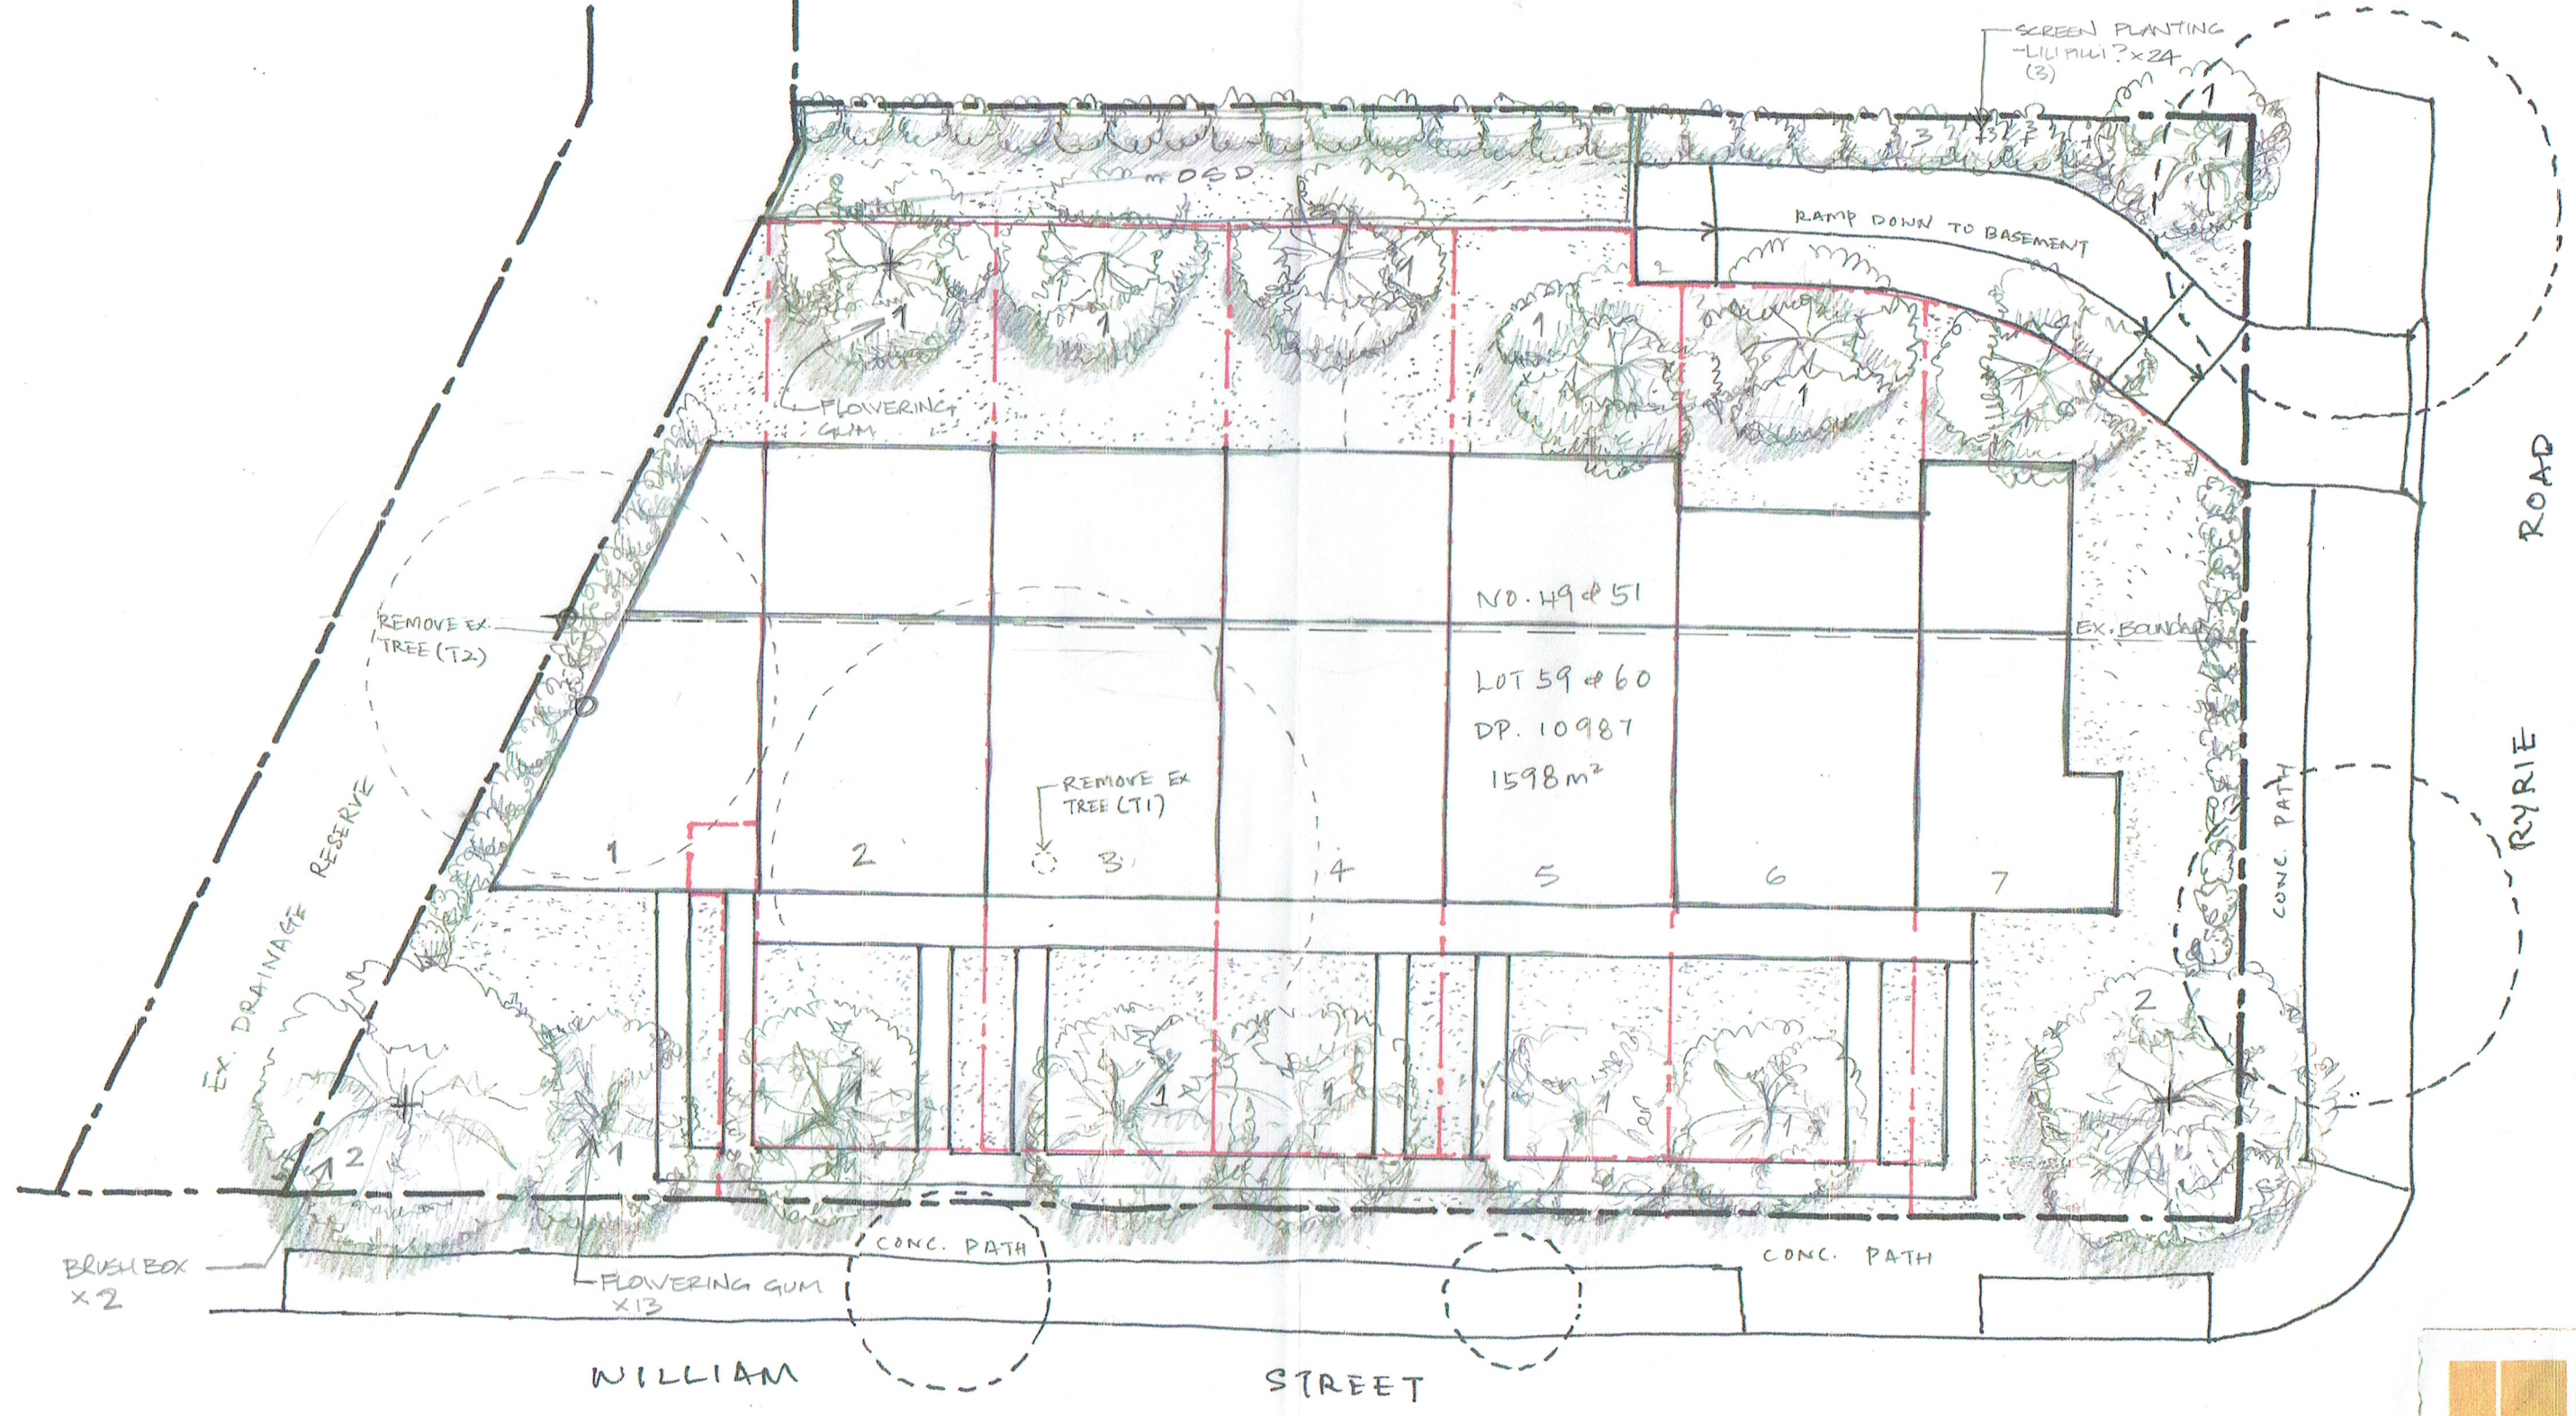

PROPOSED MULTI-DWELLING DVLPMNT.
AT 49 & 51 RYRIE ROAD,
EARLWOOD

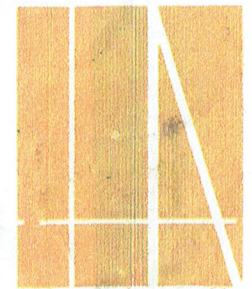

Hayden Architects
S1, 39 Grosvenor Cres
Summer Hill NSW 2130