




The design and detail shown on these drawings are applicable to this project only and may not be reproduced in whole or any part or be used for any other purpose without the written permission of FBHS (Aust) Pty Limited (FBHS) with whom copyright resides. The local distributor or franchisee you are dealing with is an authorised independent distributor or franchisee of FBHS' products and they enter into agreements with their customers on their own behalf and not as an agent for FBHS.

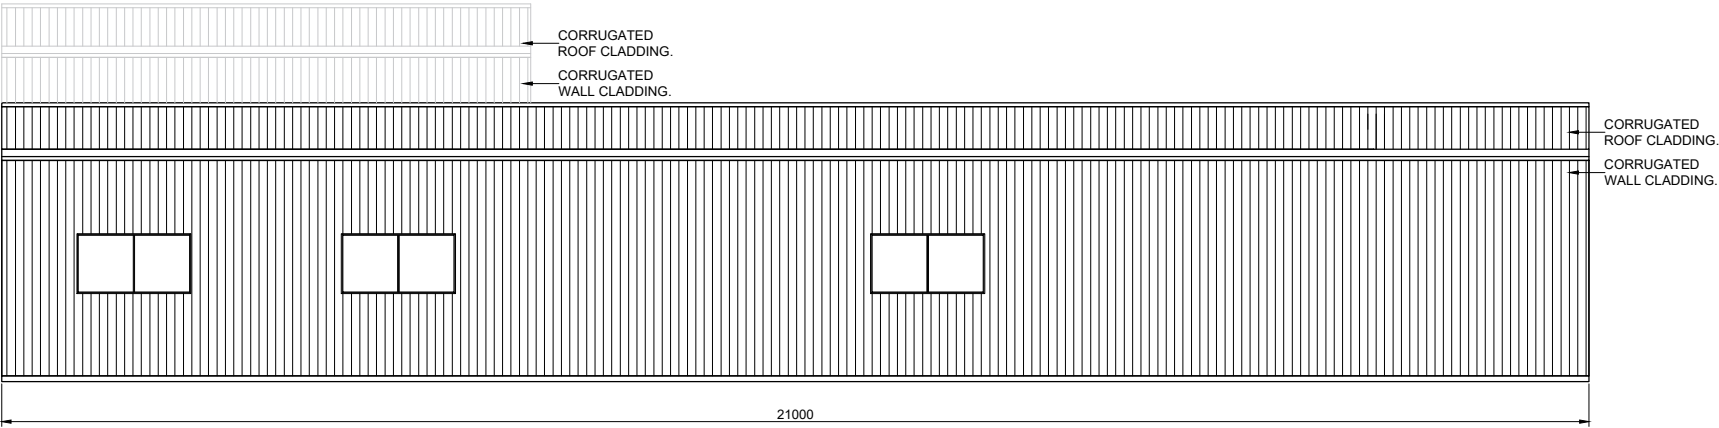


1
7
SIDEWALL EXTERIOR ELEVATION
SCALE: 1 = 100

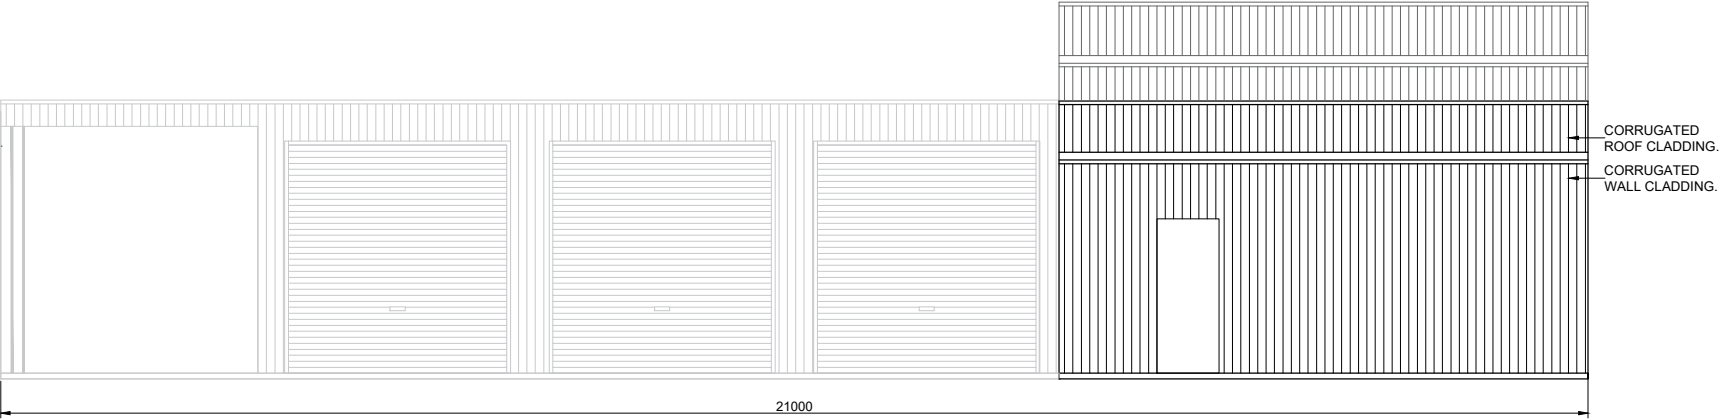

1
7
SIDEWALL EXTERIOR ELEVATION
SCALE: 1 = 100

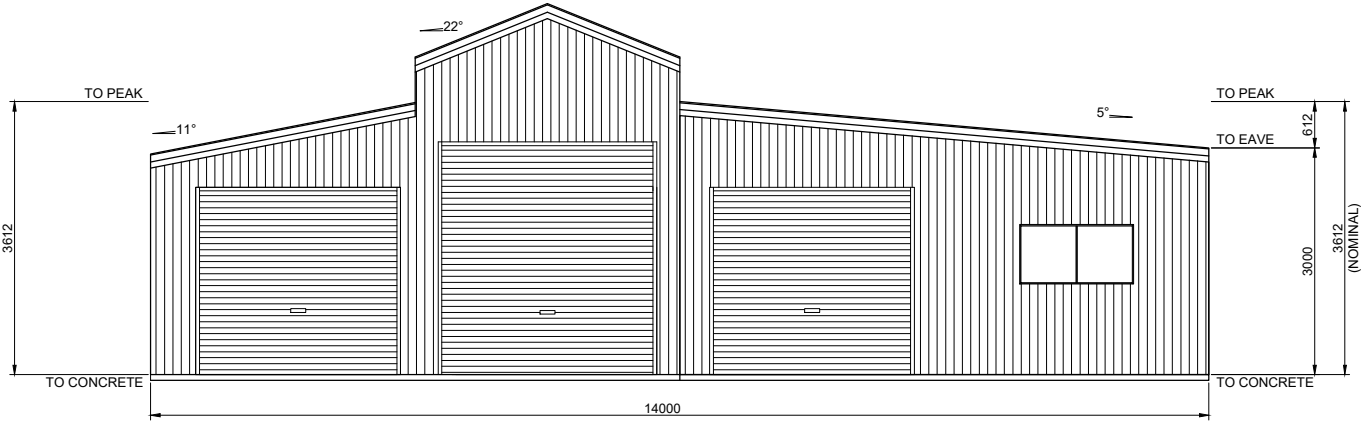

4
7
ENDWALL EXTERIOR ELEVATION
SCALE: 1 = 100

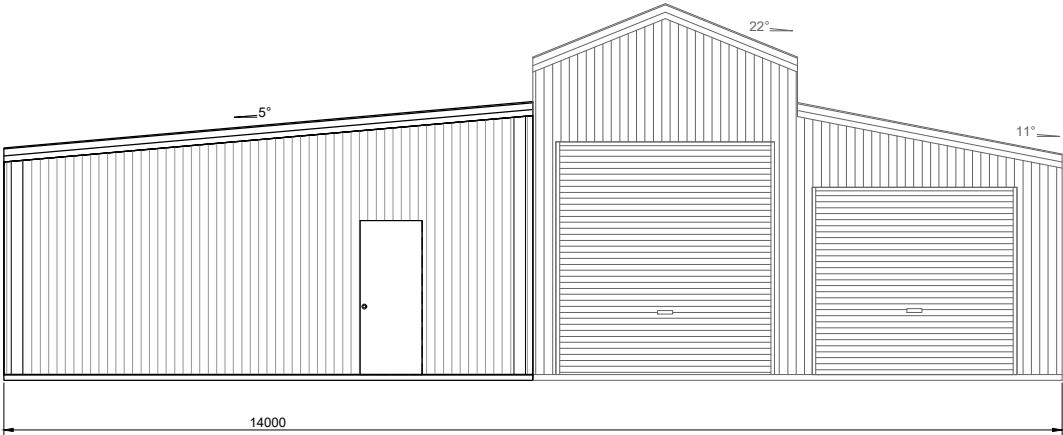

3
7
ENDWALL EXTERIOR ELEVATION
SCALE: 1 = 100

BUILDING COLOURS	
WALL	WINDSPRAY
ROOF	WINDSPRAY
ROLLER DOOR	IRONSTONE
P.A. DOOR	IRONSTONE
WINDOW	IRONSTONE
DOWNPIPE	IRONSTONE
GUTTER	IRONSTONE
CORNER FLASHING	IRONSTONE
BARGE FLASHING	IRONSTONE
OPENING FLASHING	IRONSTONE

7
OF
7

SHEET

JOB NO.
MAST35528

DATE
15/3/2022

CERTIFIED
TM

DRAWN
LHA

CHECK 1
MH

STEEL BUILDING BY

FOR

AT

(CONTACT)

MA STEEL

02 6382 4387


CRAIG WEBB

94 COURT ST

BOOROWA

SHED SAFE

fairdinkum
SHEDS



NORTHERN
CONSULTING
engineers

Civil & Structural Engineers
50 Punari Street
Currajong, Qld 4812
Fax: 07 4725 5850
Email: design@nceng.com.au
ABN 341 008 173 56

Registered Chartered Professional Engineer
Registered Professional Engineer (Civil & Structural) QLD
Registered Certifying Engineer (Structural) N.T.
Registered Engineer - (Civil) VIC
Registered Engineer - (Civil) TAS

Regn. No. 2558980
Regn. No. 9985
Regn. No. 116373ES
Regn. No. EC36692
Regn. No. CC5648M

Mr Timothy Roy Messer BE MIEAust RPEQ

Signature

Date15/3/2022.....

Registered on the NPER in the areas of practice
of Civil & Structural National Professional
Engineers Register