

SPECIFICATION NOTES

PLANTING MATERIALS

Planting Mix:

Imported planting mix to planting beds is to comprise an approved soil mix of:

- 60% Soil mix (75% coarse sand and 25% blacksoil)
- 10% Mushroom compost
- 10% Composted sawdust
- 10% Pine bark fines
- 10% Composted manure

Mulch:

Mulch shall mean hardwood (25mm grade), free from material derived from Privet, Willow, Poplar, Coral trees, or other noxious weeds. Any mulch exceeding the 25mm grade shall be rejected / removed from the site. Graded hardwood mulch to be supplied by Australian Native Landscapes Pty Ltd Phone (02) 9450 1444, or approved equivalent.

Plant Material:

All plant material must be true to the species. No substitutes will be allowed. All plants shall be free of fungus and insect damage. All plants shall be healthy, well shaped, not soft or force grown and not root bound.

Plants are available from **Andreasens Green** wholesale nursery, contact Darren (02) 8777 4713, email darren@andreasengreen.com.au or approved equivalent.

Turfed areas:

All new turfed areas are to be selected weed free Soft Leaf Buffalo. Turf shall be laid neatly butted with staggered joints, flush with adjacent surfaces and have even running falls to all drainage points. All new turfed area shall have a minimum 150mm depth of weed free top soil, placed and levelled prior to turfing.

PREPARATION AND HARDWORKS

Excavating for Spot Planting

To planting areas, excavate a hole for each plant large enough to provide not less than twice the depth and twice the diameter than the root ball of species to be planted.

Staking

Use durable hardwood, straight, free from knots or twists, pointed at one end. Drive stakes into the ground a minimum one third of their length, avoiding damage to the root system.

- 75 Litre trees in 2 x 38x38x1800mm Hardwood Stake with double Nylon tie

TIES: Provide a 50mm wide Nylon webbing tie per stake, fixed securely to the stakes, one tie at half the height of the main stem and the other as necessary to stabilise the plant.

Loose Nepean River Pebble

MATERIAL: Nepean river pebble gravel to be of uniform size or graded material in the size 20mm grade to nominal 75mm thickness as available from Australian Native Landscapes. Ph: (02) 9450 1444.

Timber Edge

MATERIAL: Timber edging shall consist of:

Edging: 100 x 50mm hardwood

Pegs: 50 x 50 x 400mm hardwood.

Fastenings: to be 75x3.75mm diam. galvanised nails

INSTALLATION: Setout alignment of timber edges on site for approval of Superintendent.


Excavate to approved alignment and place edge band within trench to confirm peg locations. Install pegs and affix timber edge in accordance with details. All timber edging to finish flush with adjoining turf.

MAINTENANCE / PLANT ESTABLISHMENT


- Landscape Contractors to provide 26 weeks for maintenance / plant establishment period. Carry out recurrent works of a maintenance nature including, but not limited to, watering, mowing, weeding, rubbish removal, fertilising, pest and disease control, returfing, staking and tying, replanting, cultivating, pruning, hedge clipping, top dressing, and keeping the site tidy.

- All finished levels are to be verified by Contractor on site.


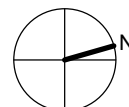
- All landscape works be in strict accordance with Council's landscape code and guidelines - This plan to be used in conjunction with all other submitted architectural, hydraulics and engineering drawing where applicable.

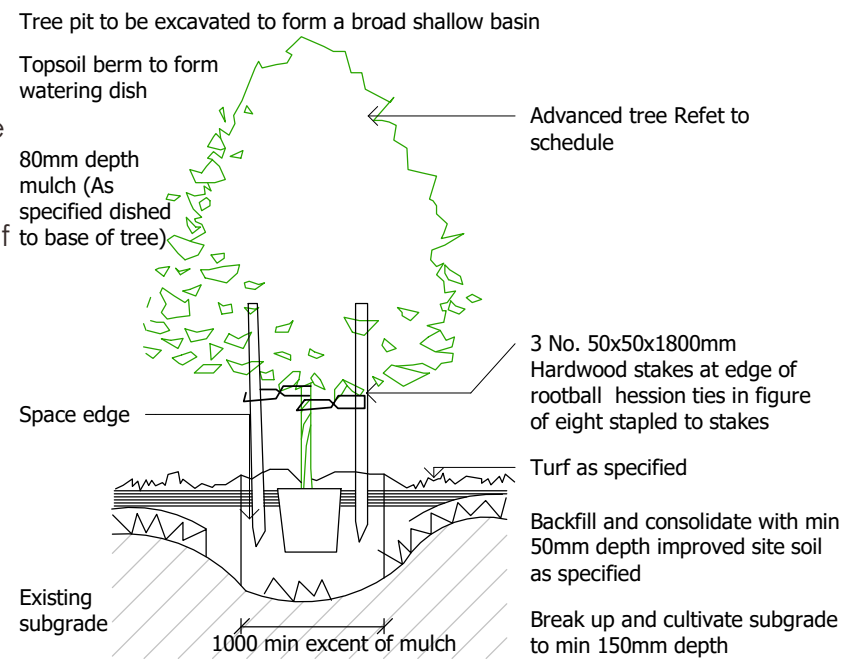

Typical Edging, Turf & Planting Detail

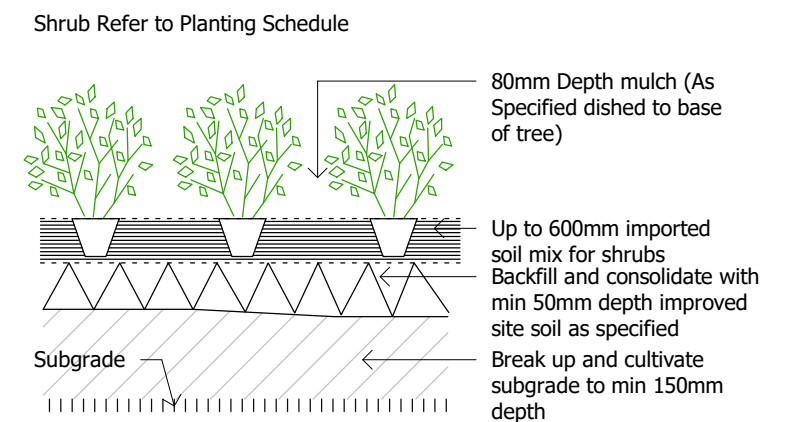

Typical Shrub Planting Detail

 <p>Level 1, 538 King Georges Rd, Beverly Hills NSW 2209 ph: +61 2 8098 7886 fx: +61 2 8098 7886 e: admin@zta.net.au ABN 56 164 632 517</p> <p>zta architects</p> <p>architecture / urban design / interior design</p>	CONSULTANTS	NOTE	ISSUE	DATE	PURPOSE OF ISSUE	PROJECT 8-10 WENTWORTH ST, CROYDON PARK NSW 2133	STATUS PRELIMINARY	DRAWING NO. DA17	ISSUE A	DRAWN BY EB
						CLIENT -	STAGE DA	SCALE NTS	JOB NO. 21435	CHECKED BY RZ
								DATE 10 MARCH 2022	DRAWING TITLE LANDSCAPE PLAN	