


1. SCALES AS SHOWN.
2. DIMENSIONS SHOWN ARE IN MILLIMETRES.
3. CLADDING TO BASE AND SIDES SHALL BE 'LOCKER GARD' PERFORATED MESH RIBS - 1.2 x 2.0mm ALUMINIUM SHEET - APPROVED EQUIVALENT POWDER COATED PAINT COLOUR 'MONUMENT'.
4. MONOPOLE AND ASSOCIATED STEELWORK TO BE PAINTED - 'COLOUR MONUMENT'.
5. EASTBOUND DIGITAL ADVERTISING SIGN EQUIPPED WITH WEBCAM ON SUPPORT ARM.
6. WESTBOUND STATIC ADVERTISING SIGN EQUIPPED WITH 2 No. OVERHEAD 'TIGER' LED SHOEBOX LIGHTS ON SUPPORT ARMS.

NOT TO SCALE

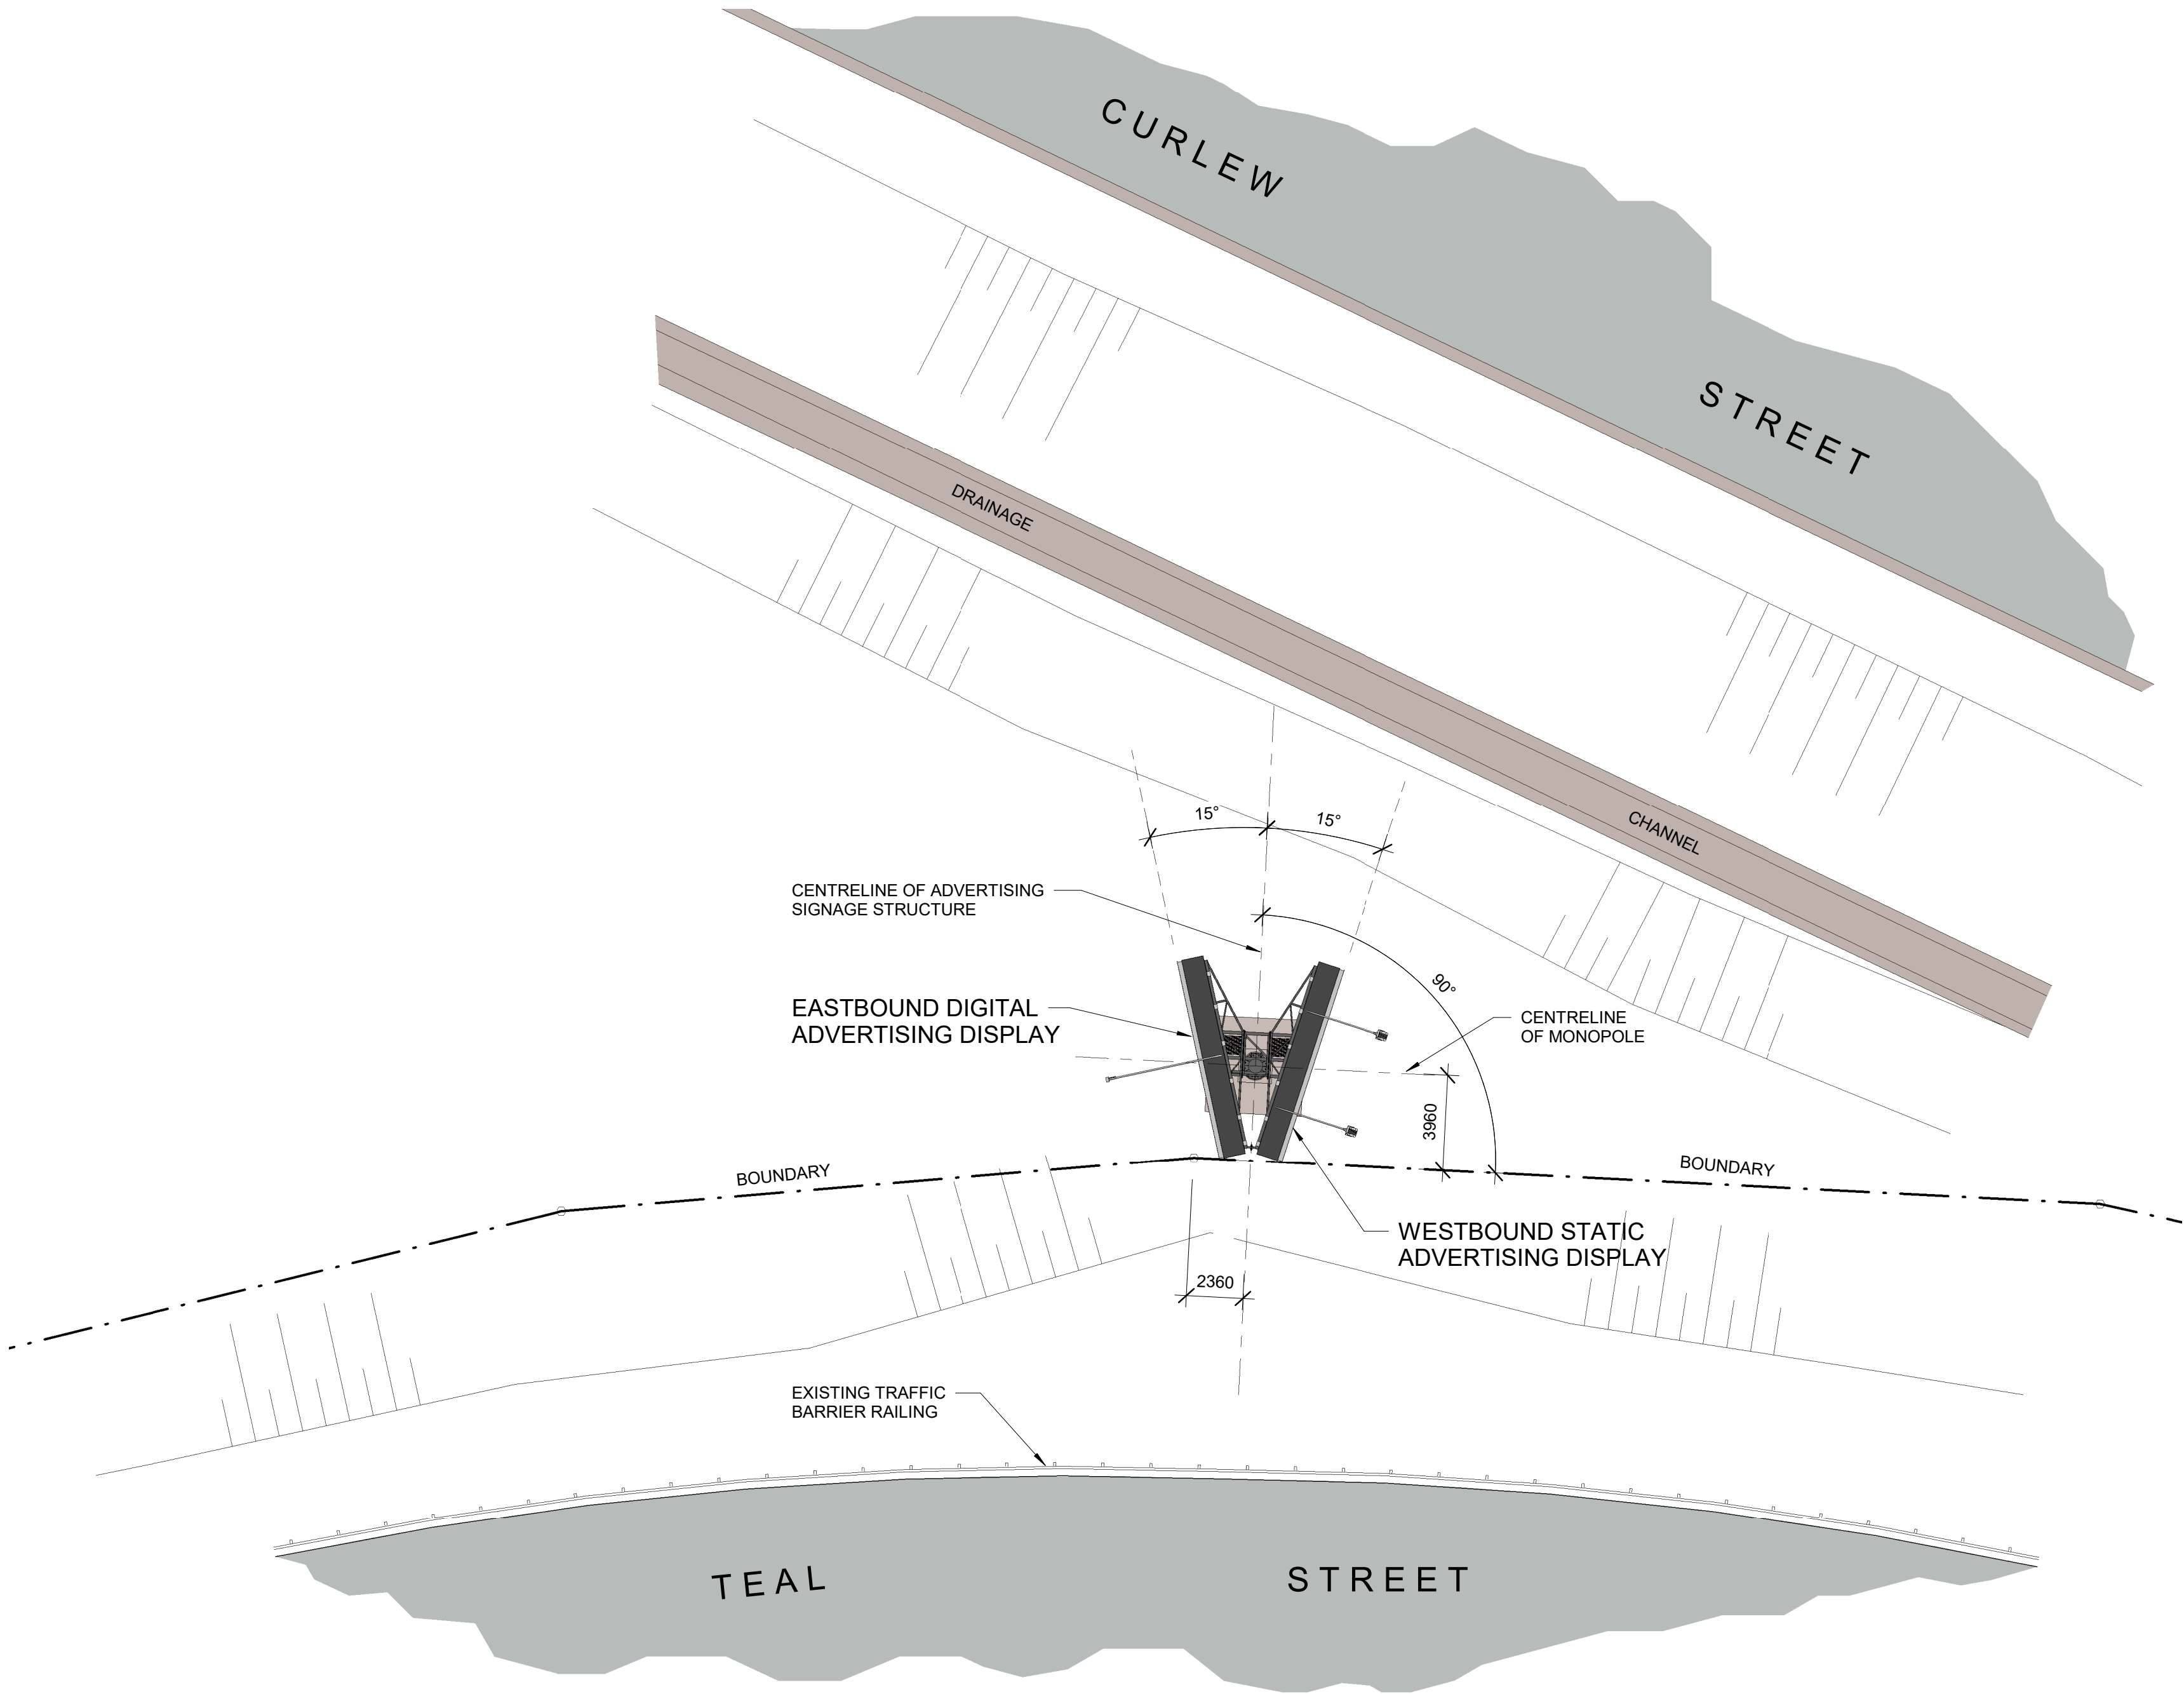

SCALE 1 : 200

[illegible]

3	FASCIA SKIRT REMOVED / HEIGHT AMENDED	21/03/22
2	RE-ISSUED FOR CLIENT REVIEW	03/03/22
1	ISSUED FOR CLIENT REVIEW	03/03/22

Issue	Description	Date
-------	-------------	------

Status

**PRELIMINARY**  
NOT TO BE USED FOR CONSTRUCTION

Scale	1:200	Current Issue Signatures	
		Drawn Author	
Original Size	A1	Designed Designer	
Height Datum	DATUM	Checked Checker	
Grid	Grid	Approved Approver	

Filename: C:\Users\csaz2915\OneDrive - ARCADIS\Port Newcastle\10 Drawings\Teal #10.rvt

Client \_\_\_\_\_



oOh!Media  
Level 2, 73 Miller Street  
North Sydney NSW 2060  
Tel:  
+61 (0)2 9927 9555



Level 16, 580 George Street  
North Sydney NSW 2000  
Australia  
ABN 76 104 485 289

Tel: +61 (0)2 8907 9000  
Fax: +61 (0)2 8907 9001  
[www.arcadis.com](http://www.arcadis.com)

Project

PORT OF NEWCASTLE  
PROPOSED ADVERTISING  
STRUCTURE TEAL STREET,  
KOORAGANG


Title

GENERAL ARRANGEMENT -  
SHEET 1


Drawing No.	Project No.	Issue
DA.01	—30086453-19B—	3

Date Plotted: 21/03/2022 10:18:36 AM




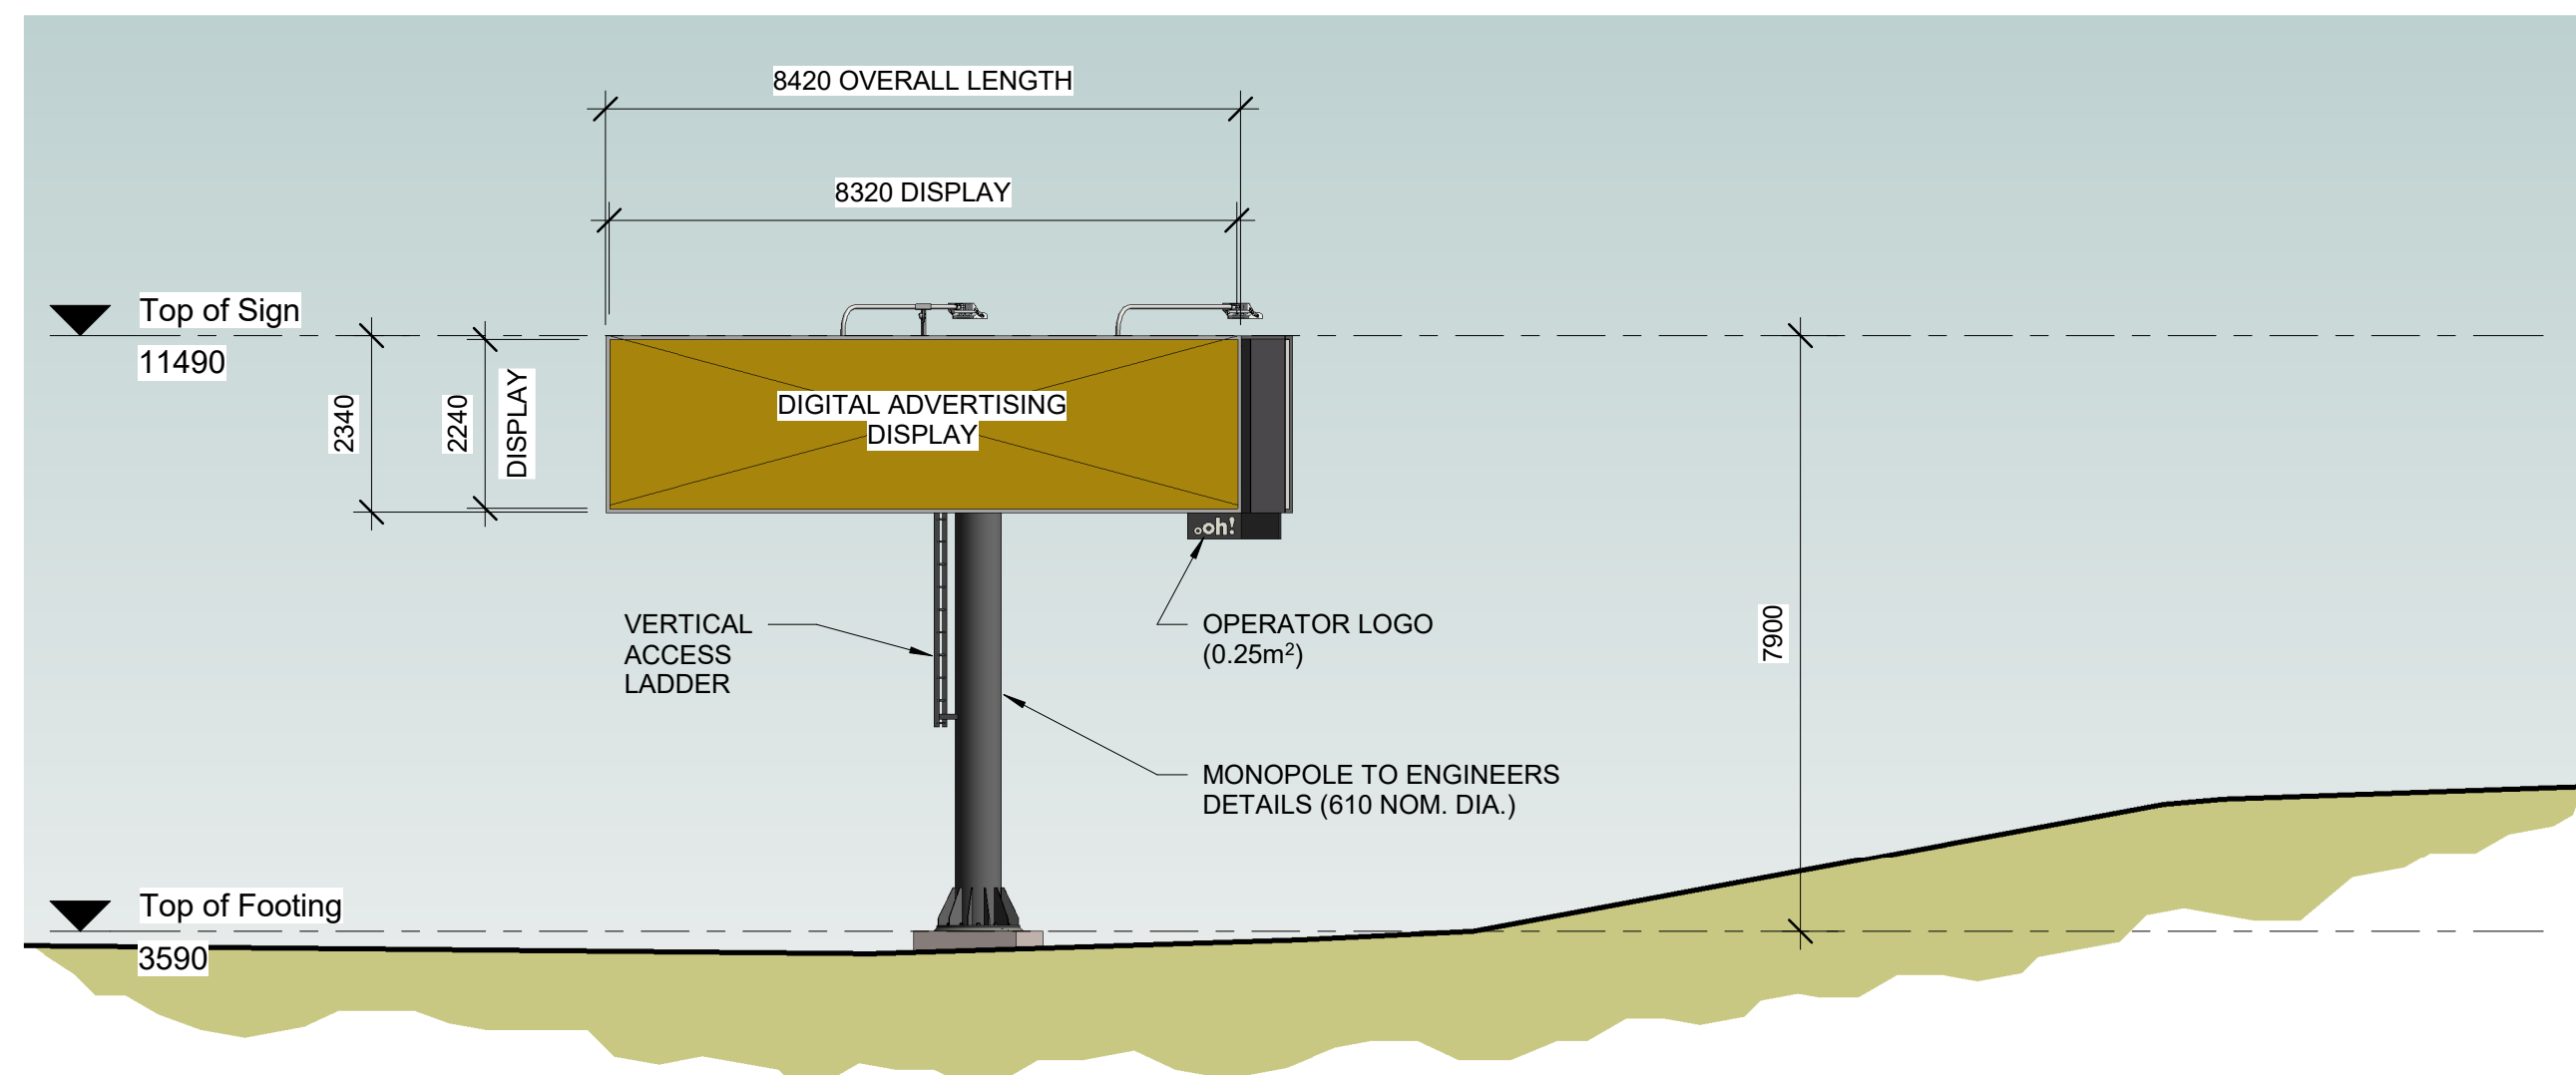

## EASTBOUND ADVERTISING SIGNAGE ELEVATION

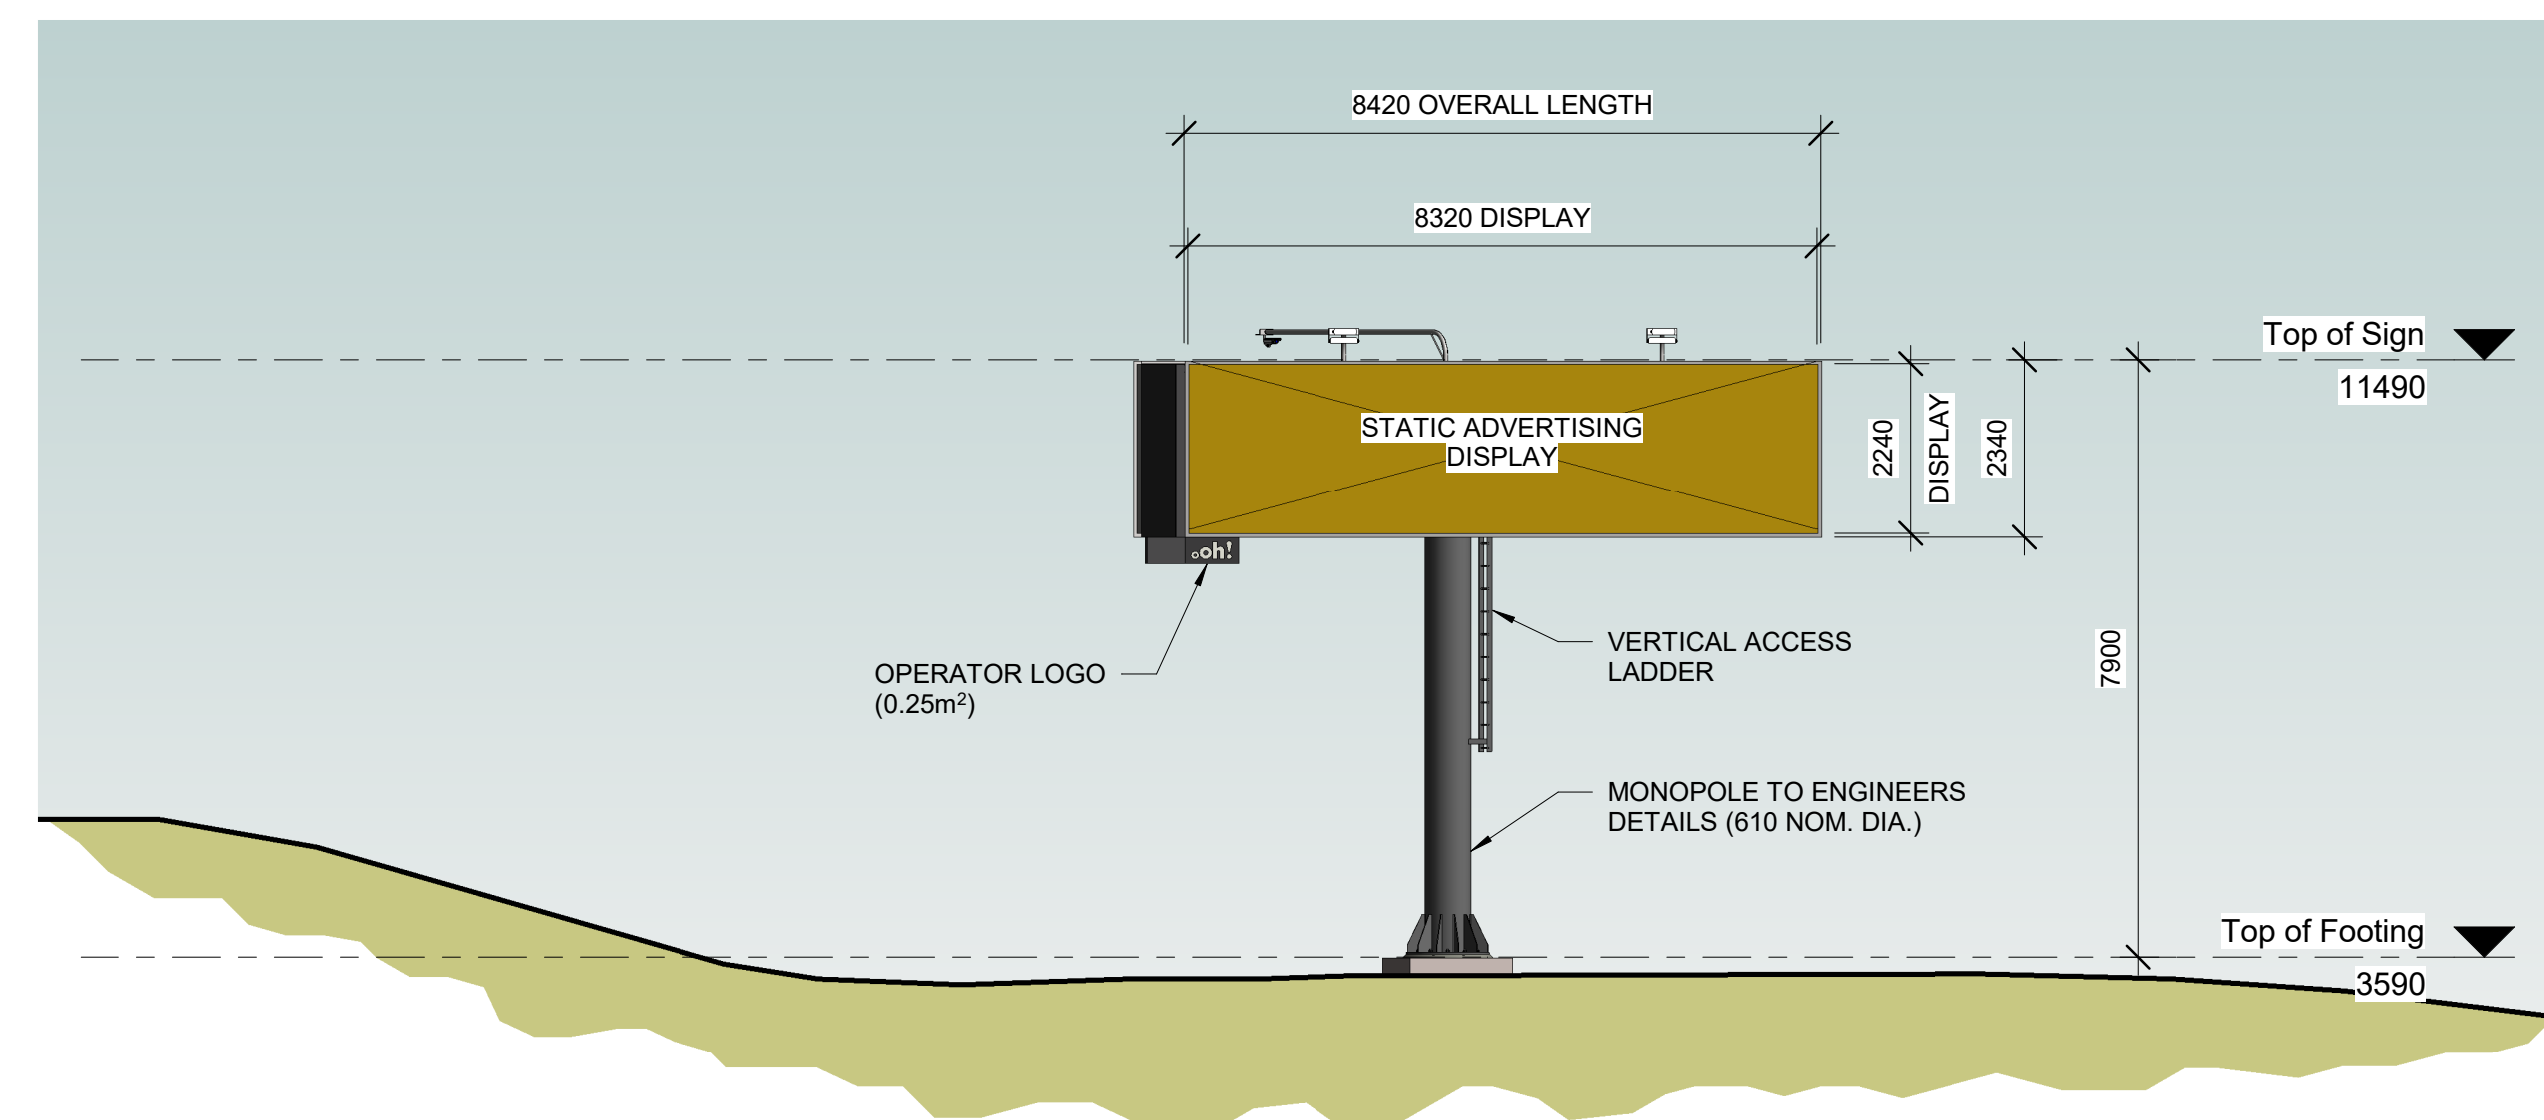

# WESTBOUND ADVERTISING SIGNAGE ELEVATION

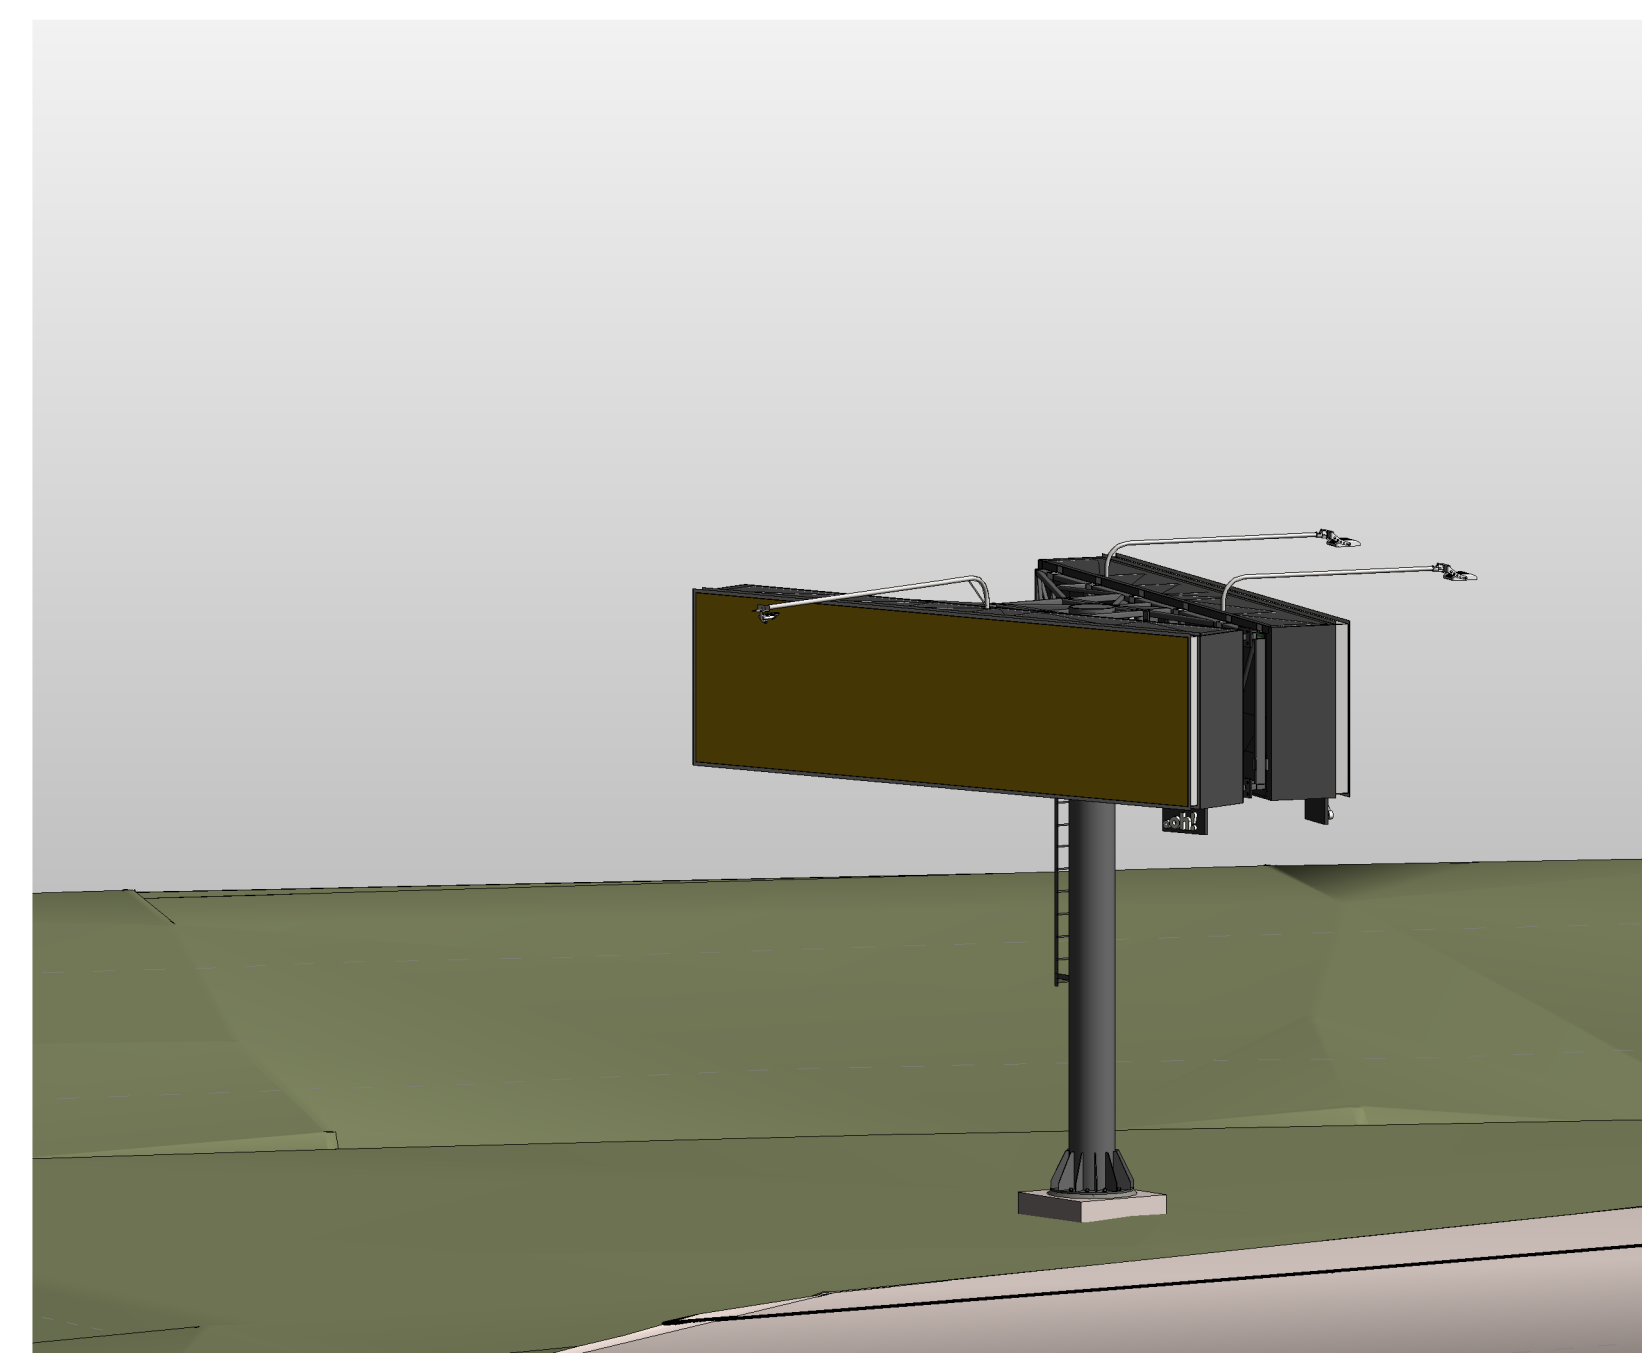

## NOTES

1. SCALES AS SHOWN.
2. DIMENSIONS SHOWN ARE IN MILLIMETRES.
3. CLADDING TO BASE AND SIDES SHALL BE 'LOCKER GROUP PERFORATED MESH R02411' - 2.0mm ALUMINIUM SHEET OR APPROVED EQUIVALENT POWDER COATED PAINT COLOUR 'MONUMENT'.
4. MONOPOLE AND ASSOCIATED STEELWORK TO BE PAINTED - COLOUR 'MONUMENT'.
5. EASTBOUND DIGITAL ADVERTISING SIGN EQUIPPED WITH WEBCAM ON SUPPORT ARM.
6. WESTBOUND STATIC ADVERTISING SIGN EQUIPPED WITH 2 No. OVERHEAD 'TIGER' LED SHOEBOX LIGHTS ON SUPPORT ARMS.

[illegible]

3	FASCIA SKIRT REMOVED / HEIGHT AMENDED	21/03/22
2	RE-ISSUED FOR CLIENT REVIEW	03/03/22
1	ISSUED FOR CLIENT REVIEW	03/03/22

Issue	Description	Date
-------	-------------	------

Status	PRELIMINARY
--------	-------------

**PRELIMINARY**  
NOT TO BE USED FOR CONSTRUCTION

Scale	1 : 100	Current Issue Signatures
-------	---------	--------------------------

		Drawn	
		Author	

Original	A1	Designed	
----------	----	----------	--

Size	AT	Designer	
Height	DATUM	Checked	

Height Datum	DATUM	Checked Checker	

Grid	Grid	Approved Approver
------	------	-------------------

Filename: C:\Users\csaz2915\OneDrive - ARCADIS\Port Newcastle\10 Drawings\Teal #10.rvt

Client	
--------	--

10



**WIRTSCHAFTS UNIVERSITÄT WIEN**

oOh!Media

Level 2, 73 Miller Street  
North Sydney NSW 2060




Level 16, 580 George Street  
North Sydney, NSW 1585

North Sydney NSW 2000  
Australia

ABN 76 104 485 289

Tel: +61 (0)2 8907 9000  
Fax: +61 (0)2 8907 9001

www.arcadis.com

Project PORT OF NEWCASTLE

## PROPOSED ADVERTISING

STRUCTURE TEAL STREET

STRUCTURE TEAL STREET,  
KOOPAGANGKOURAGANG

Title	
-------	--

GENERAL ARRANGEMENT -

SHEET 2

SHEET 2

\_\_\_\_\_

Drawing No.	Project No.	Issue
DA-02	00000450-10B	0

DA.02 —30086453-19B— 3

Date Plotted: 21/03/2022 10:18:39 AM