


1. SCALES AS SHOWN.
2. DIMENSIONS SHOWN ARE IN MILLIMETRES.
3. CLADDING TO BASE AND SIDES SHALL BE 'LOCKER GARD' PERFORATED MESH RING 1.5 - 2.0mm ALUMINIUM SHEET & APPROVED EQUIVALENT POWDER COATED PAINT COLOUR 'MONUMENT'.
4. MONOPOLE AND ASSOCIATED STEELWORK TO BE PAINTED - 'COLOUR MONUMENT'.
5. EASTBOUND DIGITAL ADVERTISING SIGN EQUIPPED WITH WEBCAM ON SUPPORT ARM.
6. WESTBOUND STATIC ADVERTISING SIGN EQUIPPED WITH 2 No. OVERHEAD 'TIGER' LED SHOEBOX LIGHTS ON SUPPORT ARMS.

NOT TO SCALE



SCALE 1 : 200

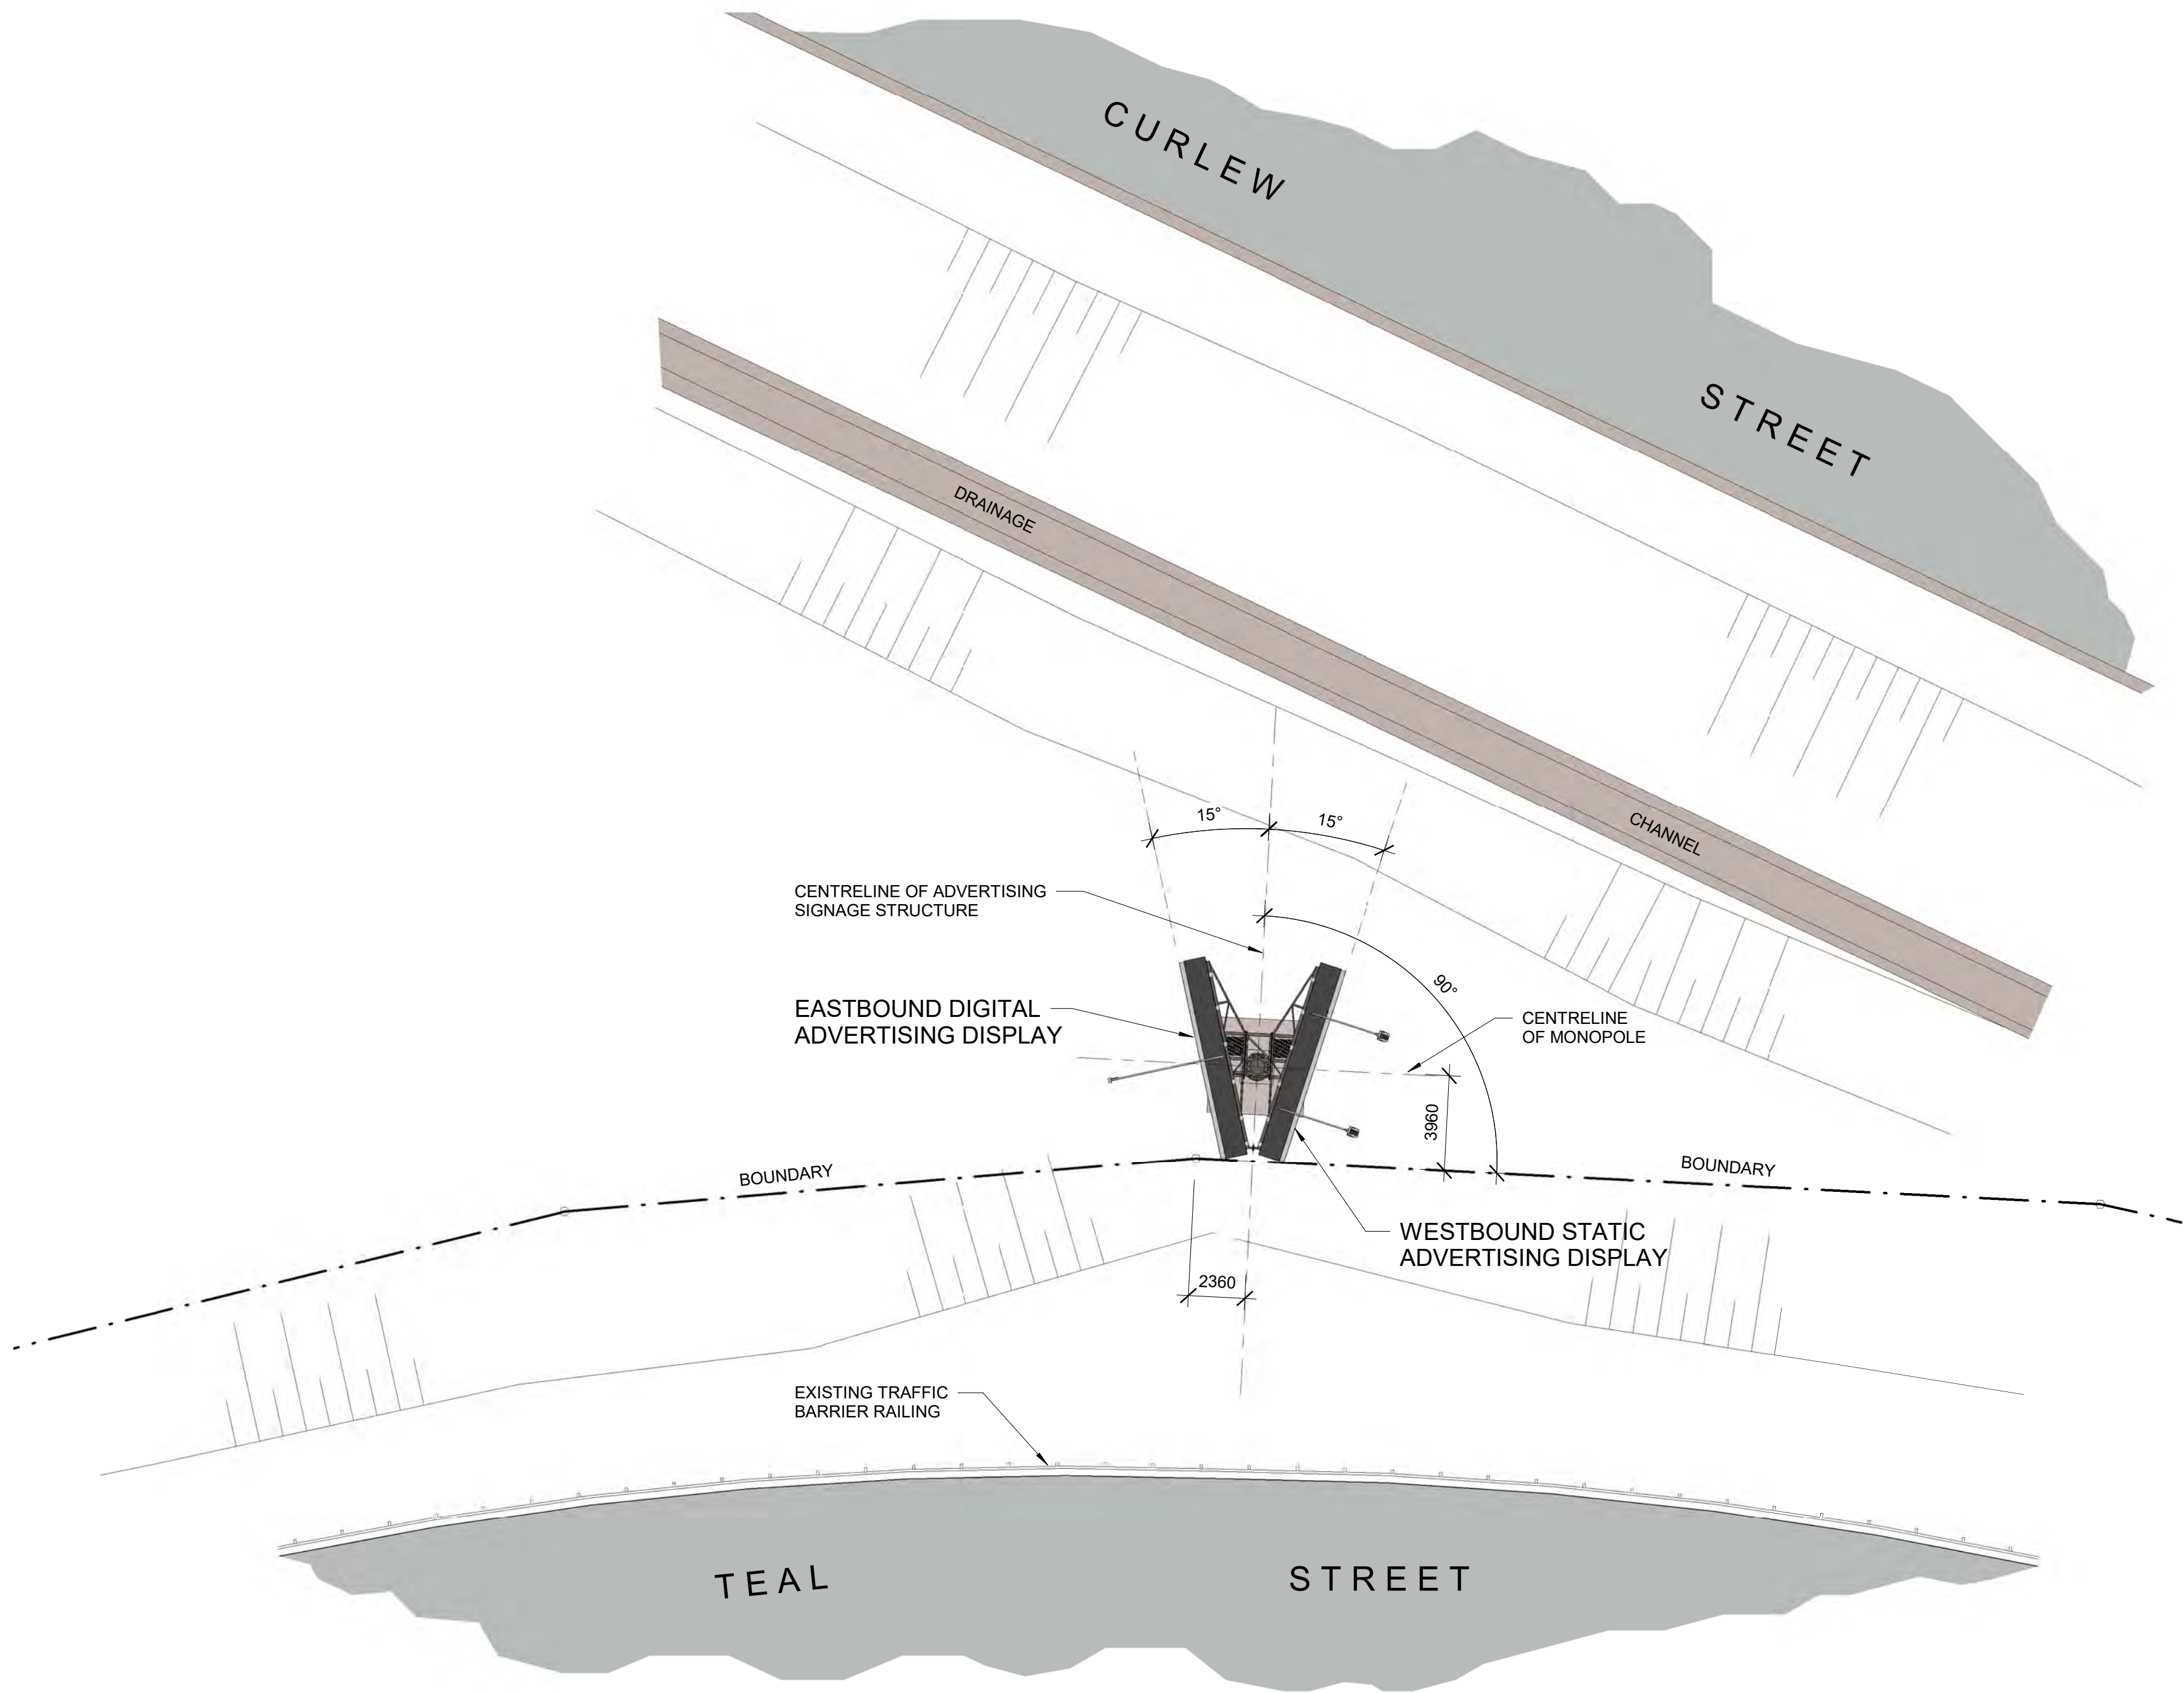

3	FASCIA SKIRT REMOVED / HEIGHT AMENDED	21/03/22
2	RE-ISSUED FOR CLIENT REVIEW	03/03/22
1	ISSUED FOR CLIENT REVIEW	03/03/22
Issue	Description	Date


Status

PRELIMINARY
NOT TO BE USED FOR CONSTRUCTION

Scale	1:200	Current Issue Signatures	
		Drawn Author	
Original Size	A1	Designed Designer	
Height Datum	DATUM	Checked Checker	
Grid	Grid	Approved Approver	


Filename: C:\users\caz2915\OneDrive - ARCADIS\Port Newcastle\10 Drawings\Teal #10.rvt

Client



oOh!Media
Level 2, 73 Miller Street
North Sydney NSW 2060

Tel:
+61 (0)2 9927 9555



Level 16, 580 George Street
North Sydney NSW 2000
Australia
ABN 76 104 485 289

Tel: +61 (0)2 8907 9000
Fax: +61 (0)2 8907 9001
www.arcadis.com


Project

**PORT OF NEWCASTLE
PROPOSED ADVERTISING
STRUCTURE TEAL STREET,
KOORAGANG**


Title

**GENERAL ARRANGEMENT -
SHEET 1**


Drawing No.	Project No.	Issue
DA.01	30086453-19B	3

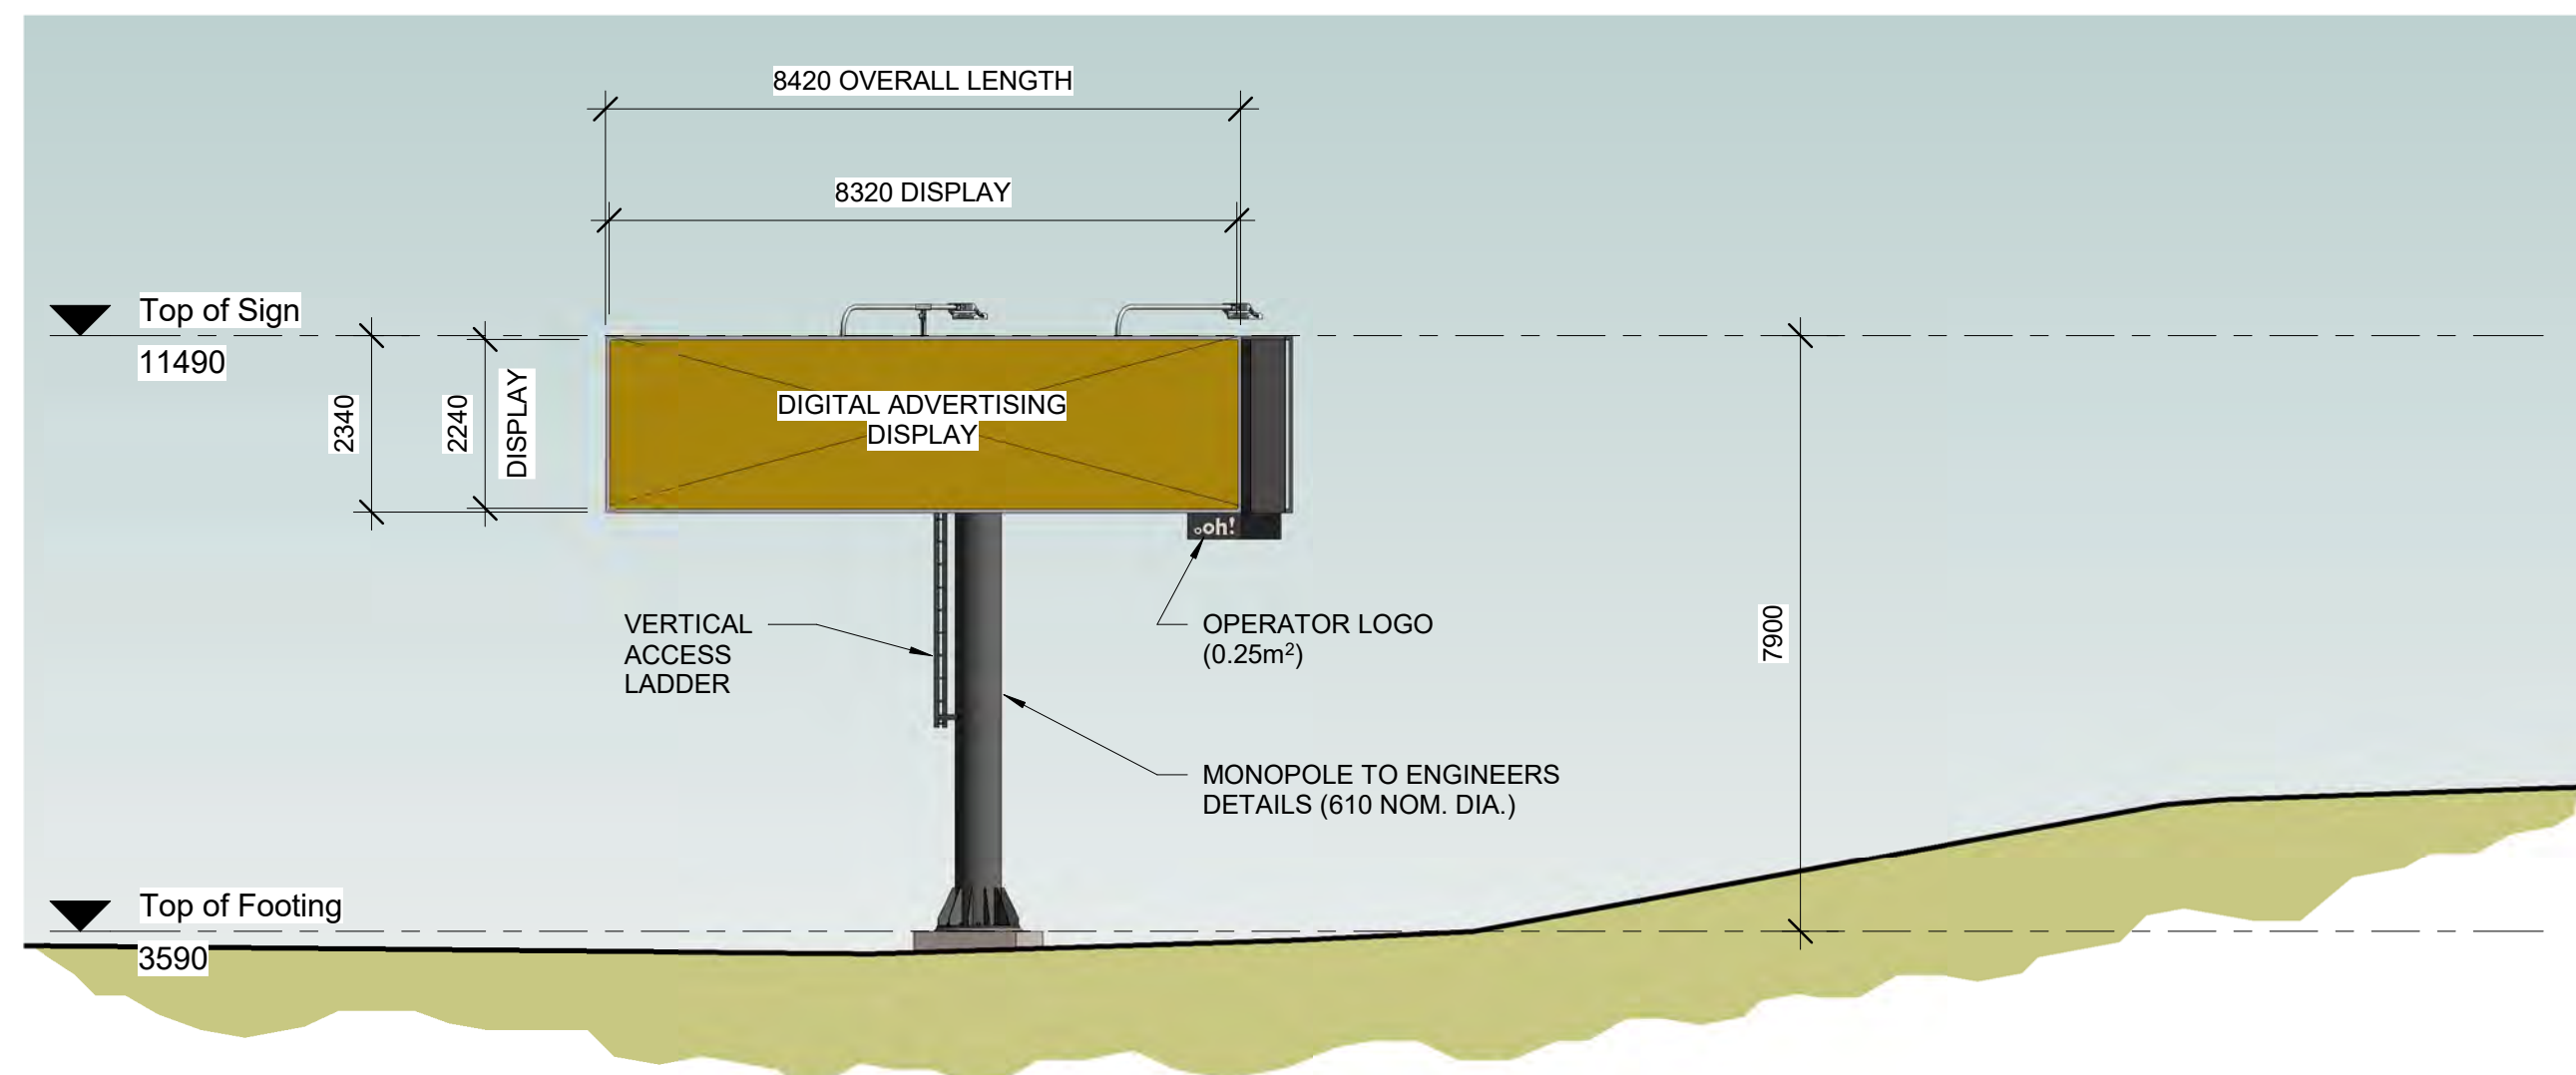

EASTBOUND ADVERTISING SIGNAGE ELEVATION

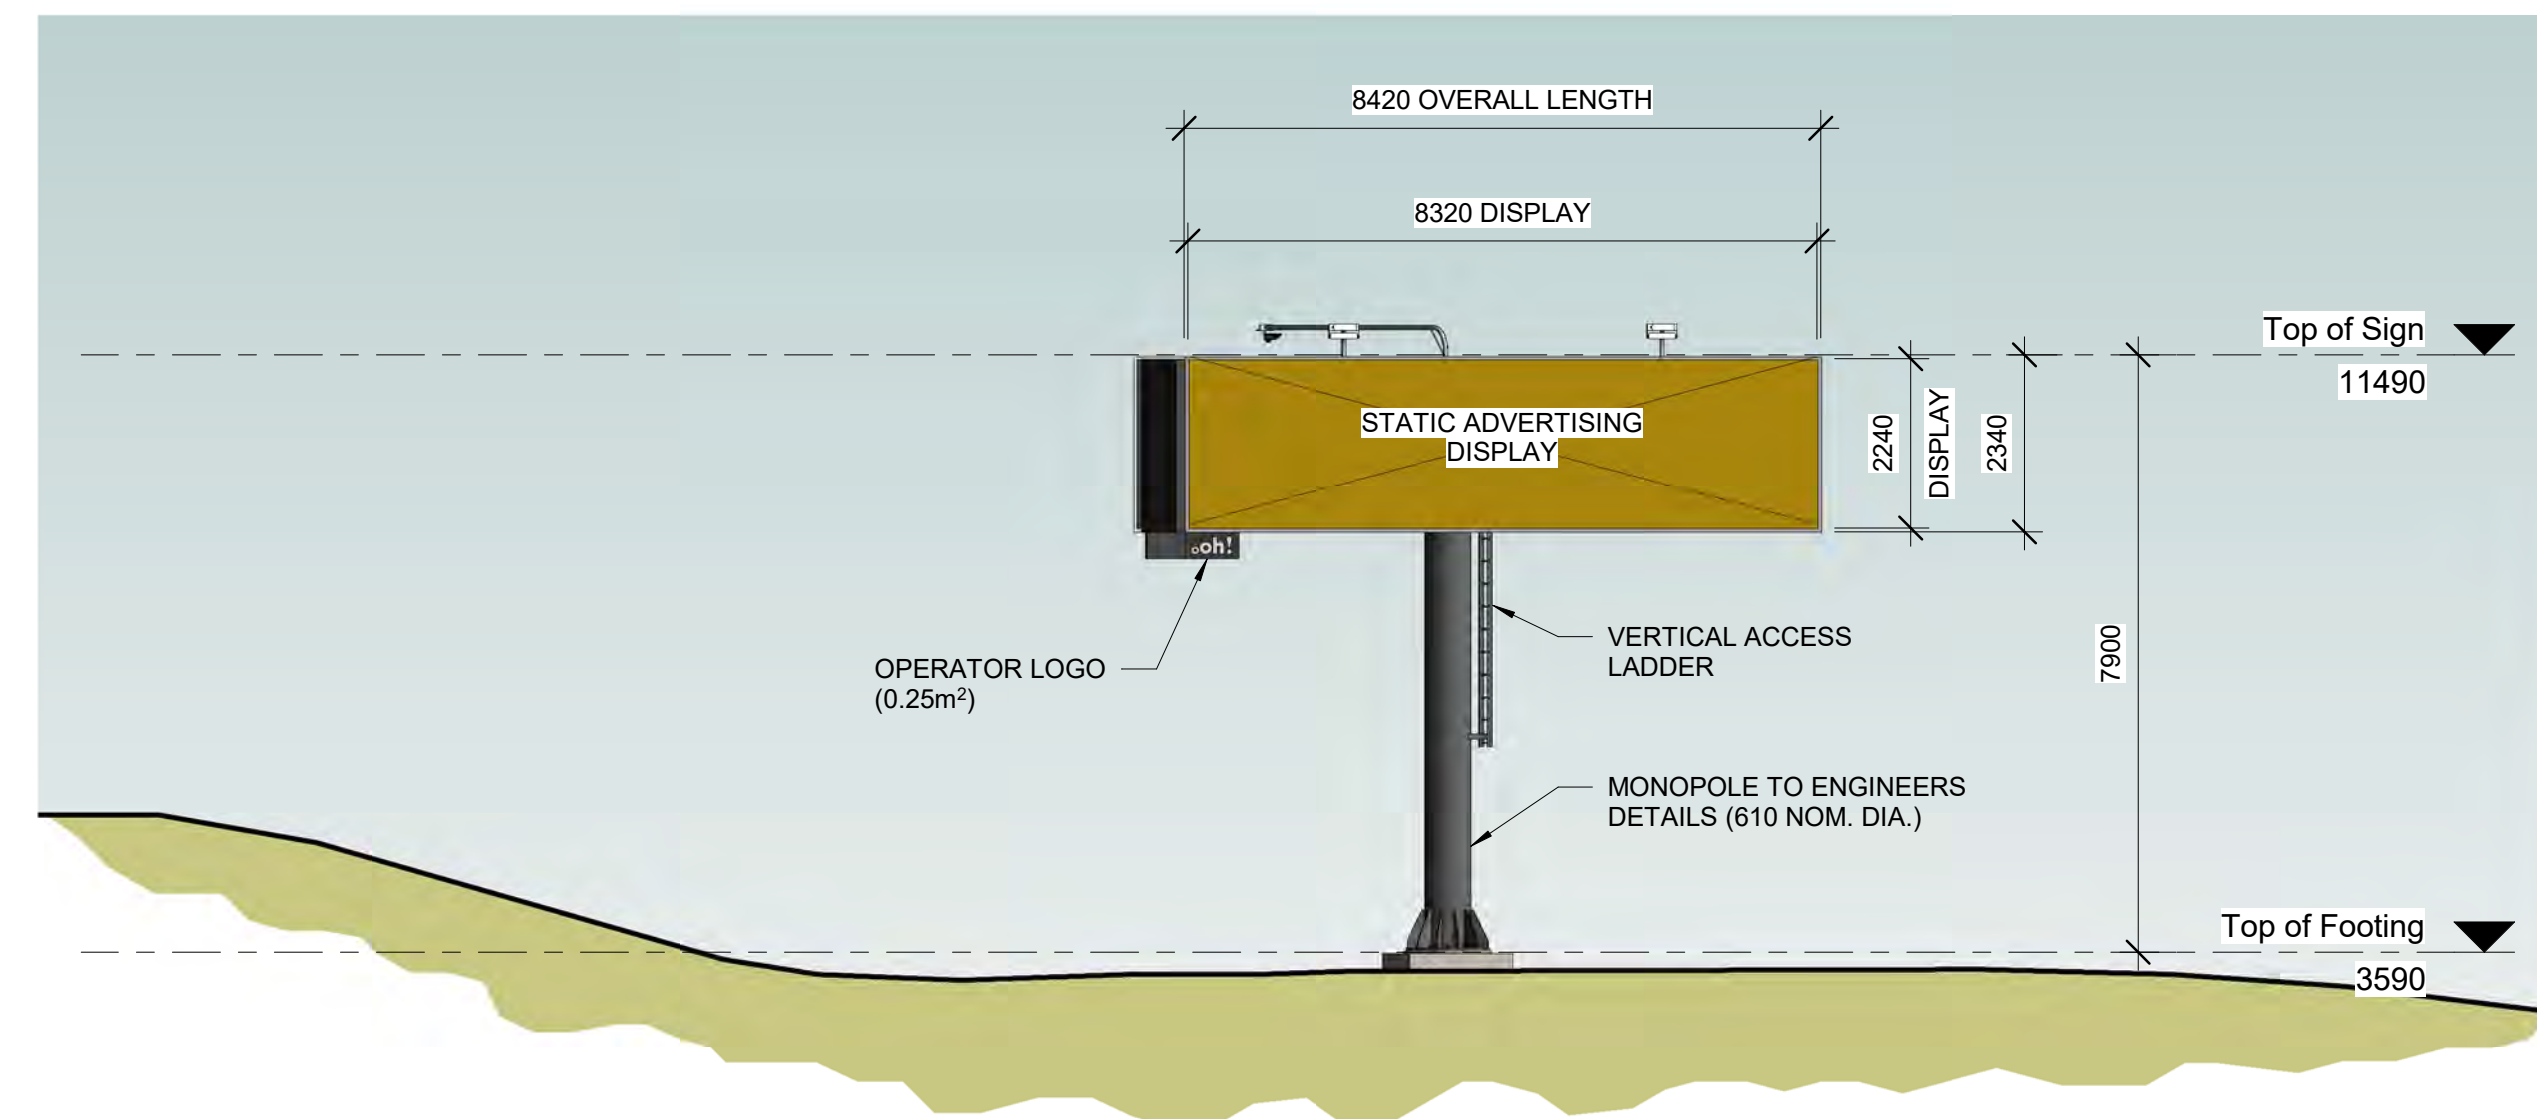

WESTBOUND ADVERTISING SIGNAGE ELEVATION

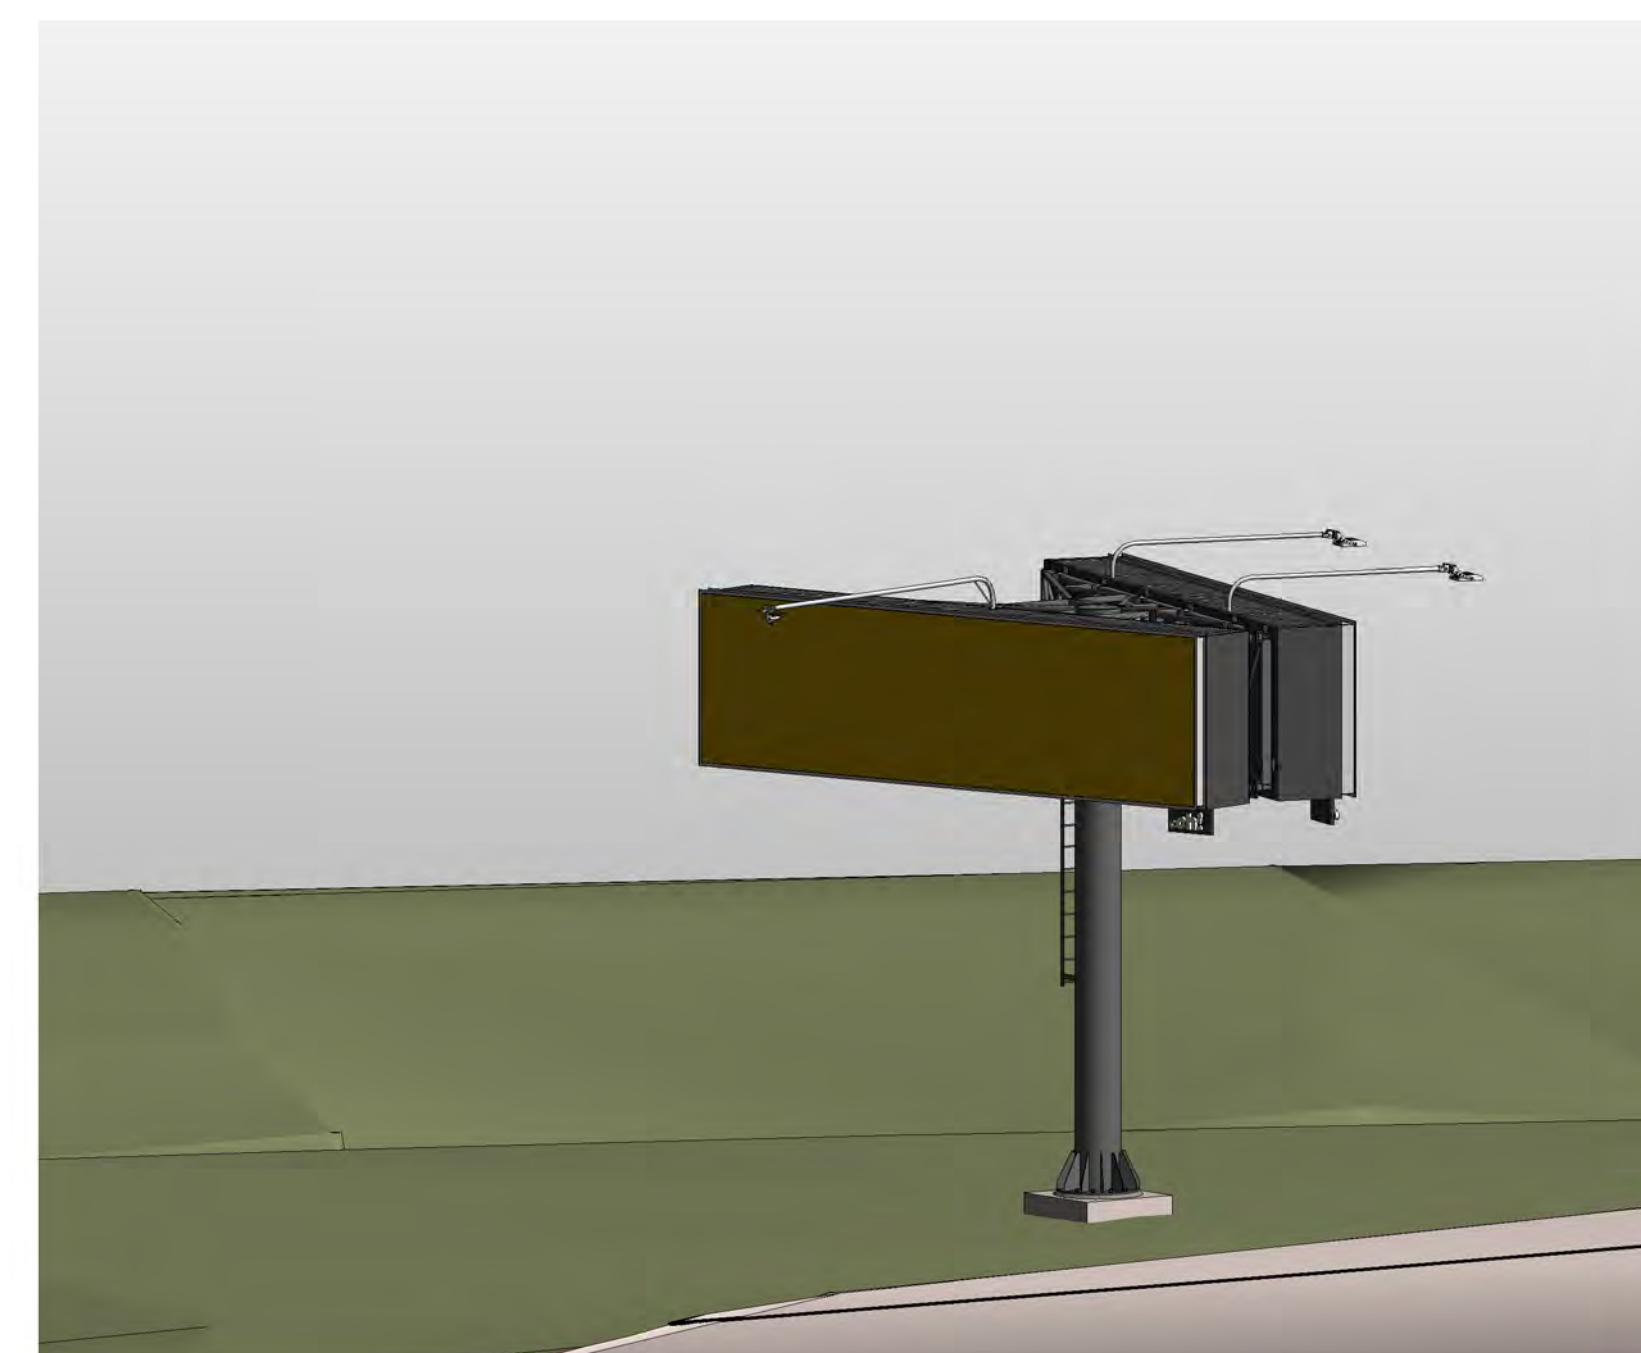

NOTES

1. SCALES AS SHOWN.
2. DIMENSIONS SHOWN ARE IN MILLIMETRES.
3. CLADDING TO BASE AND SIDES SHALL BE 'LOCKER GROUP PERFORATED MESH R02411' - 2.0mm ALUMINIUM SHEET OR APPROVED EQUIVALENT POWDER COATED PAINT COLOUR 'MONUMENT'.
4. MONOPOLE AND ASSOCIATED STEELWORK TO BE PAINTED - COLOUR 'MONUMENT'.
5. EASTBOUND DIGITAL ADVERTISING SIGN EQUIPPED WITH WEBCAM ON SUPPORT ARM.
6. WESTBOUND STATIC ADVERTISING SIGN EQUIPPED WITH 2 No. OVERHEAD 'TIGER' LED SHOEBOX LIGHTS ON SUPPORT ARMS.

[illegible]

Issue	Description		Date
Status <div style="text-align: center; font-size: 24pt; font-weight: bold;">PRELIMINARY</div> <div style="text-align: center; font-size: 18pt; font-weight: bold;">NOT TO BE USED FOR CONSTRUCTION</div>			
Scale	1:100	Current Issue Signatures	
		Drawn Author	
Original Size	A1	Designed Designer	
Height Datum	DATUM	Checked Checker	
Grid	Grid	Approved Approver	

Filename: C:\Users\csaz2915\OneDrive - ARCADIS\Port Newcastle\10 Drawings\Teal #10.rvt

Client	
--------	--



oOh!Media
Level 2, 73 Miller Street
North Sydney NSW 2060
Tel:
+61 (0)2 9927 9555



Level 16, 580 George Street
North Sydney NSW 2000
Australia
ABN 76 104 485 289

Tel: +61 (0)2 8907 9000
Fax: +61 (0)2 8907 9001
www.arcadis.com

Project

PORT OF NEWCASTLE
PROPOSED ADVERTISING
STRUCTURE TEAL STREET,
KOORAGANG

Title
GENERAL ARRANGEMENT - SHEET 2

Drawing No.	Project No.	Issue
DA.02	—30086453-19B—	3

Date Plotted: 21/03/2022 10:18:39 AM

