



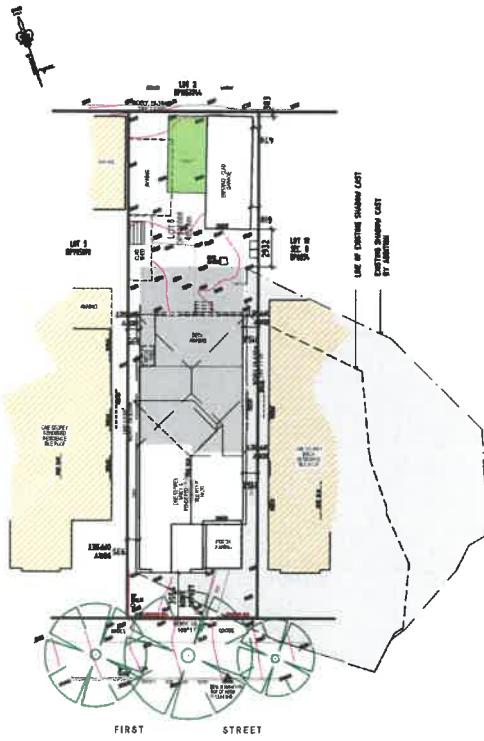


SHADOW DIAGRAM. WINTER SOLSTICE - 9.00AM
SCALE 1:300

9am shadow

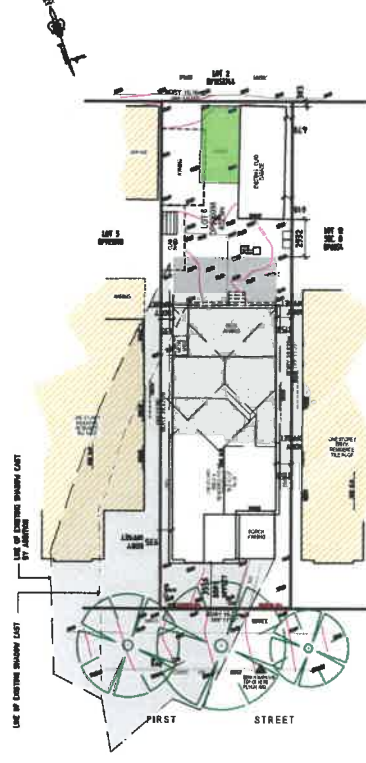


SHADOW DIAGRAM. WINTER SOLSTICE - 3PM
SCALE 1:300

3pm shadow

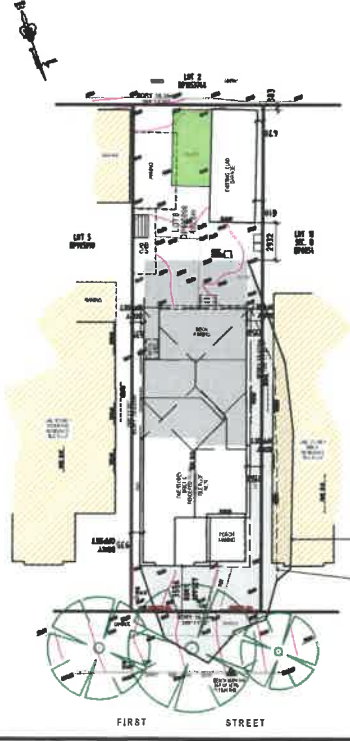

SHADOW DIAGRAM. WINTER SOLSTICE - 12.00 noon
SCALE 1:300

12 noon shadow

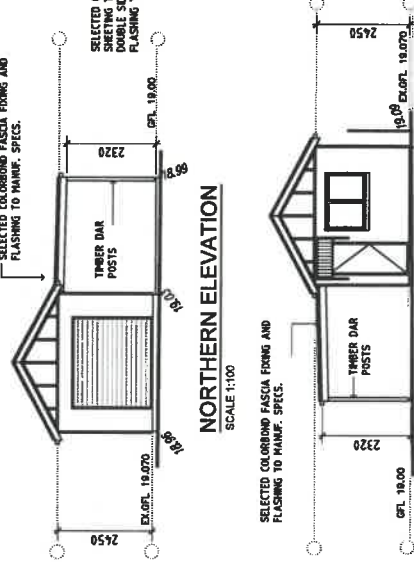

NORTHERN ELEVATION
SCALE 1:100

SOUTHERN ELEVATION
SCALE 1:100

WESTERN ELEVATION
SCALE 1:100

NOTIFICATION PLANS

NTS

NOTE: This plan and design is the property of FEDELE DESIGN Pty Ltd, and must not be used, reproduced or copied wholly or in part without permission from the company.	Project: PROPOSED ALTERATIONS + ADDITIONS AT LOT 6 IN DP925098 No 39 FIRST STREET, ASHBURY	FEDELE DESIGN PTY LTD BUILDING CONSULTANTS AND DESIGNERS Suite 25, No. 4 Station Street, Fairfield 2165 Tel: (02) 9728 3334 Fax: (02) 9728 3044 Email: info@fedele-design.com.au A.B.N. 64 005 495 200	Approved: Client: Mr R. + Mrs L. NGUYEN Date: DEC 2021 Design: FD Drawn: C.F. Scales: Sheet: NP-02 Job No: 22300
--	---	---	--