


HEAT PUMP INSTALLATION 2022

March 2022

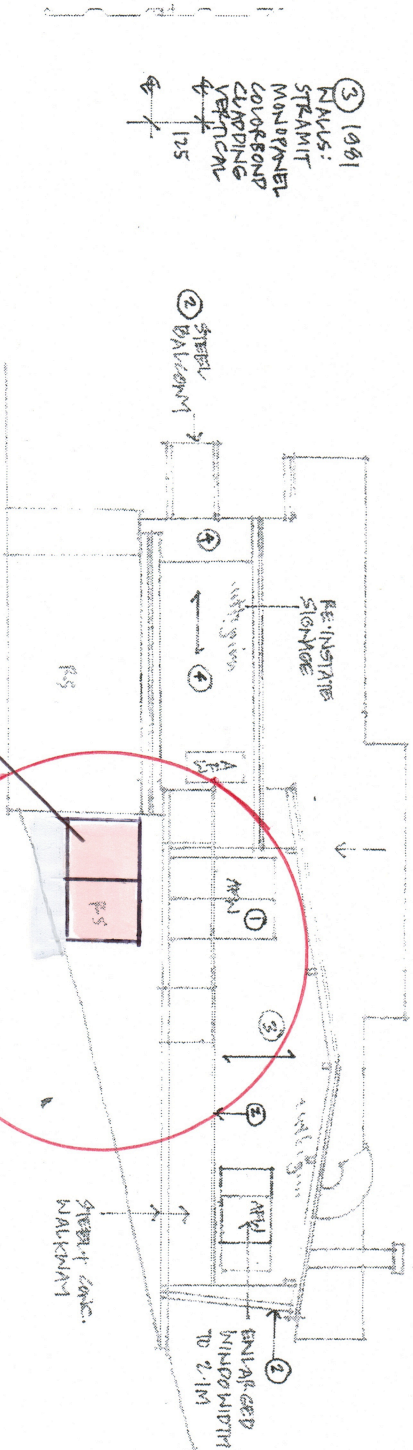

2x HEAT PUMPS
ON STEEL BRACKETS
ATTACHED TO EXIST. BUILDING WALL

SOUTH ELEVATION

N+J KENNEDY
GUTHGA INN
SOUTH ELEVATION
HEAT PUMP INSTALLATION
2022
1:100 @ A3