
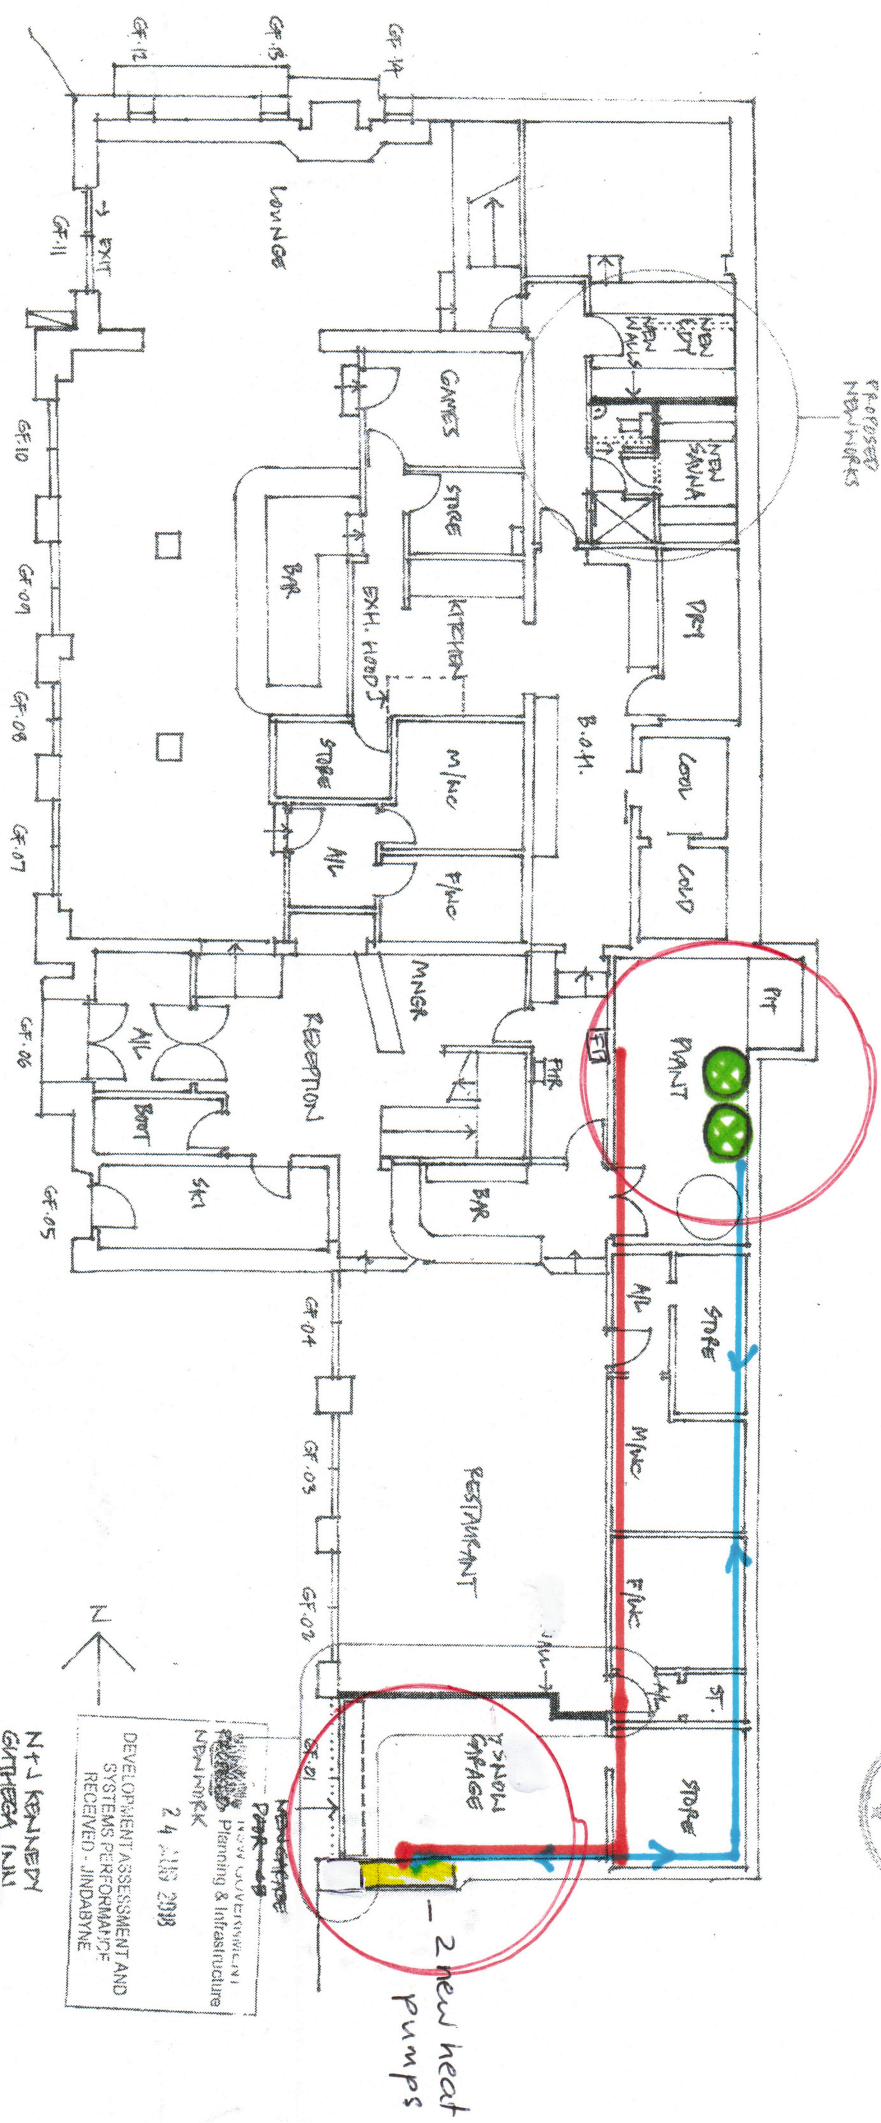


GUTHGAT INN HEAT PUMP INSTALLATION. 2022

March 2022

* works areas circled in Red.

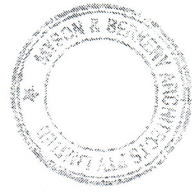

- 2x new water tanks 900m diam
- Power
- plumbing 2 way from new heat pumps to existing reticulation (internal)

INDICATES NEW N-V/B LAYOUTS.

NOTE: ALL EXISTING WINDOWS + DOORS TO BE REMOVED - REPLACE WITH TONGH. GLASS DOUBLE GLAZED ALUM. FRAMED WINDOWS/DOORS EG. RYLOCK P/L

DEVELOPMENT ASSESSMENT AND SYSTEMS PERFORMANCE REVIEW - JINDABYNE
 24 AUG 2018
 NSW GOVERNMENT
 Planning & Infrastructure
 NEWARK

GROUND FLOOR
 GFA: 481m²
 1:100 @ A3
 120818
 MBA P/L

A02