

GUTHEGA INN HEAT PUMP INSTALLATION. 2022

March 2022

Myson+BerkeryArchitects

1/157 Prince Edward Ave
Coffs Harbour NSW 2450
T (02) 4448 9710
F (02) 4448 9740
E mba@mysonberkery.com.au

NSW Board of Architects
Registration 65545
Nominated Architect V Myson

* works areas circled in Red.



Department of Planning
and Environment


Issued under the Environmental Planning and Assessment Act 1979

Approved Application No DA 22/5281

Granted on the 4 May 2022

Signed D James

Sheet No 6 of 6

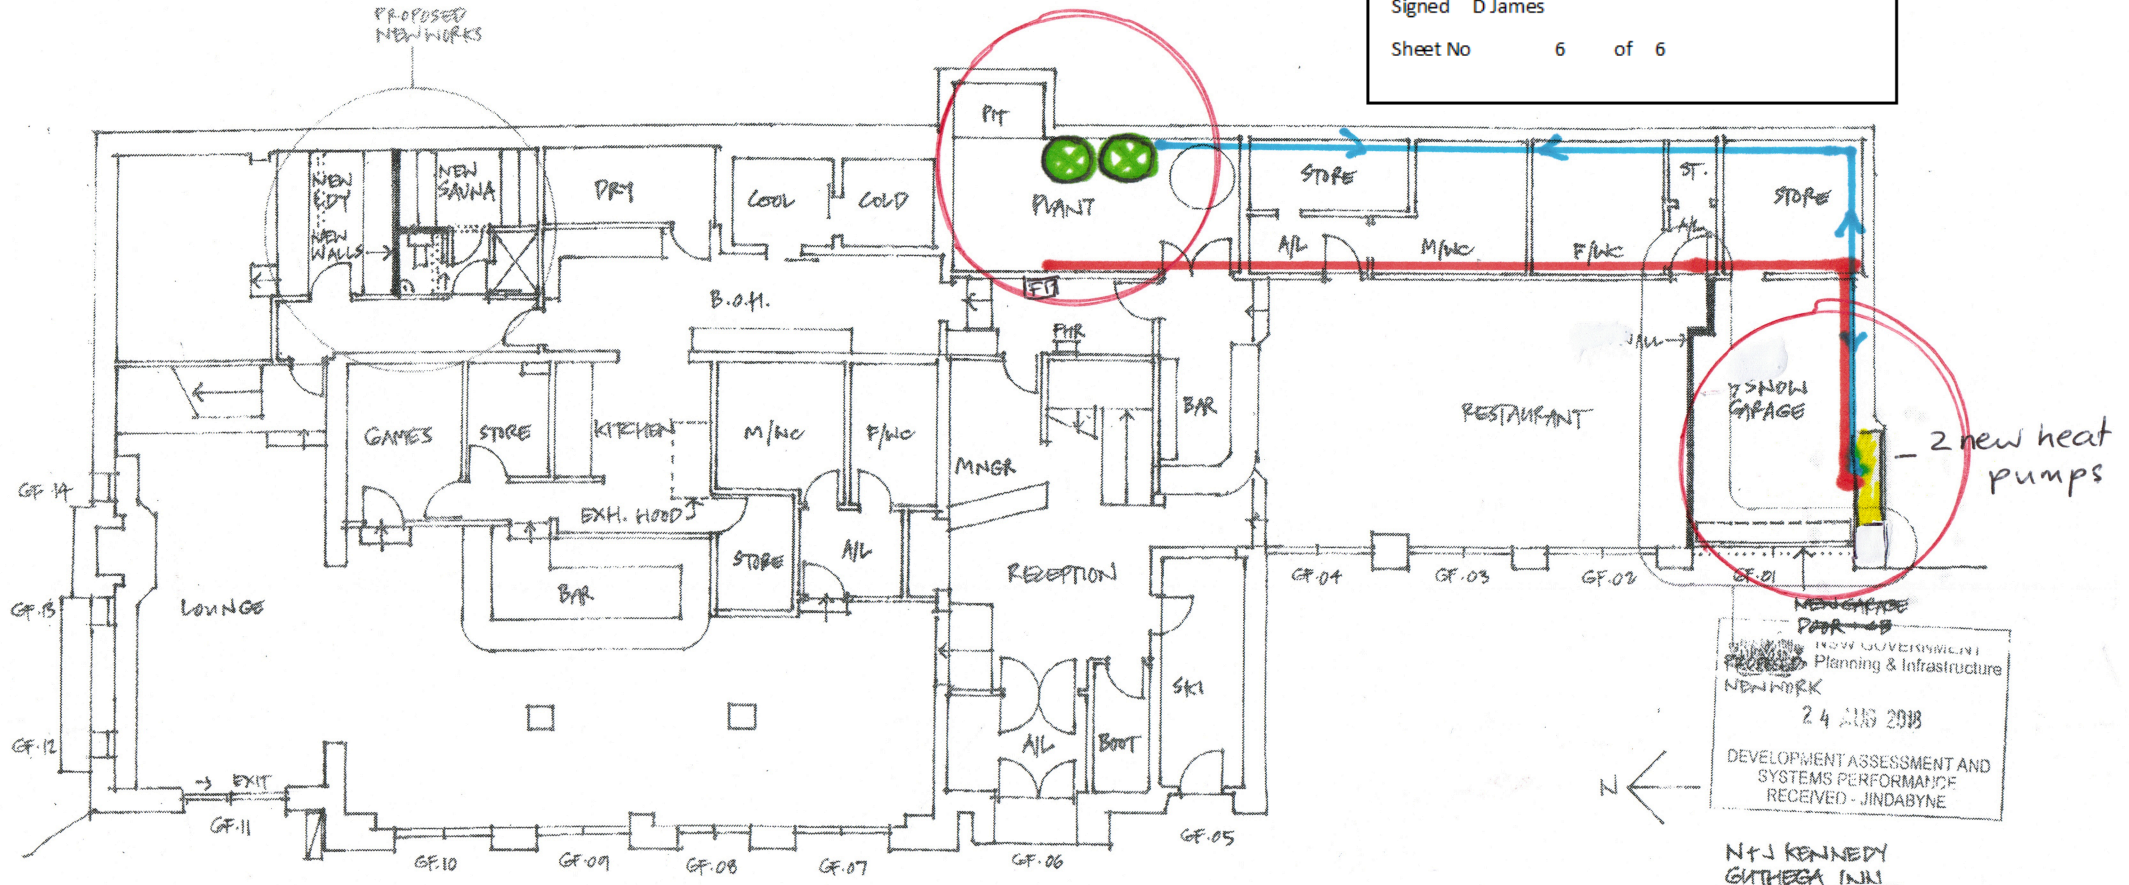


2x new water tanks 900m diam



power



plumbing 2 way from new heat pumps to existing reticulation (internal)

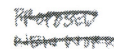

INDICATES NEW N-L/B WALLS.

NOTE: ALL EXISTING WINDOWS + DOORS TO BE REMOVED - REPLACE WITH TUGH. GLASS/DOUBLE GLAZED ALUM. FRAMED WINDOWS/DOORS EG. RYLOCK P/L

GROUND FLOOR

1:100 @ A3
220818
MBA P/L

A.02

NSW GOVERNMENT
Department of Planning & Infrastructure
NEW WORK
24 AUG 2018
DEVELOPMENT ASSESSMENT AND
SYSTEMS PERFORMANCE
RECEIVED - JINDABYNE

N+J KENNEDY
GUTHEGA INN