




FRONT ELEVATION

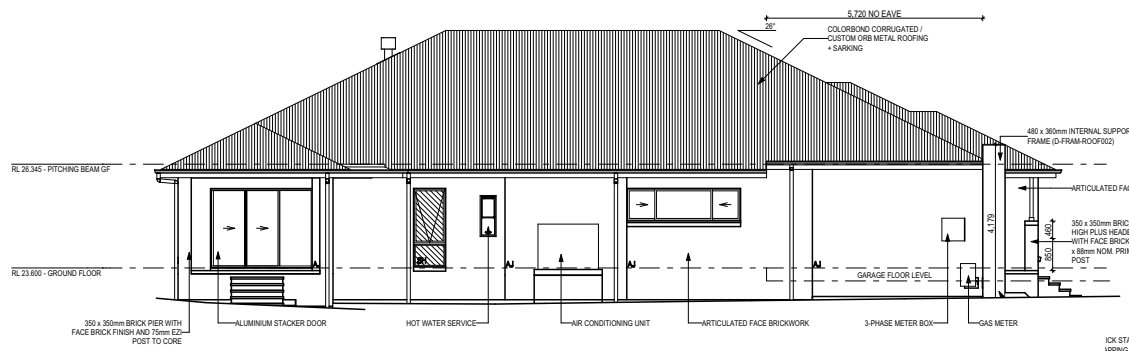


LEFT ELEVATION

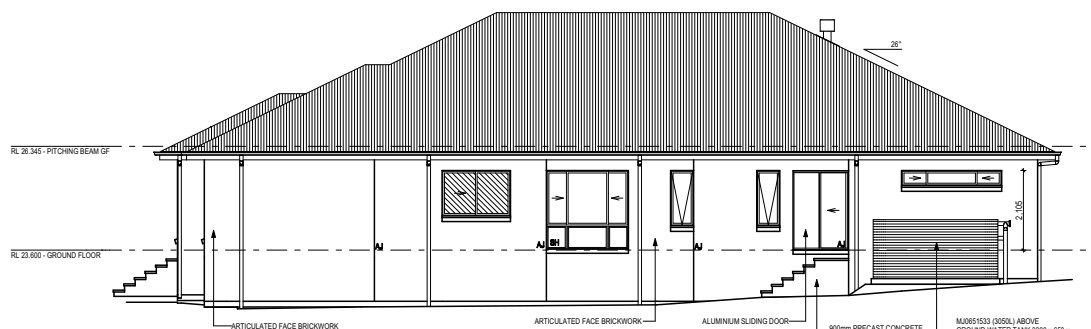


RIGHT ELEVATION

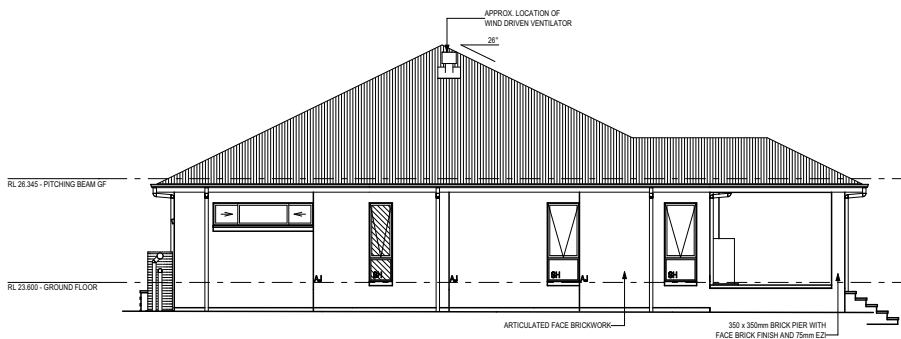

REAR ELEVATION

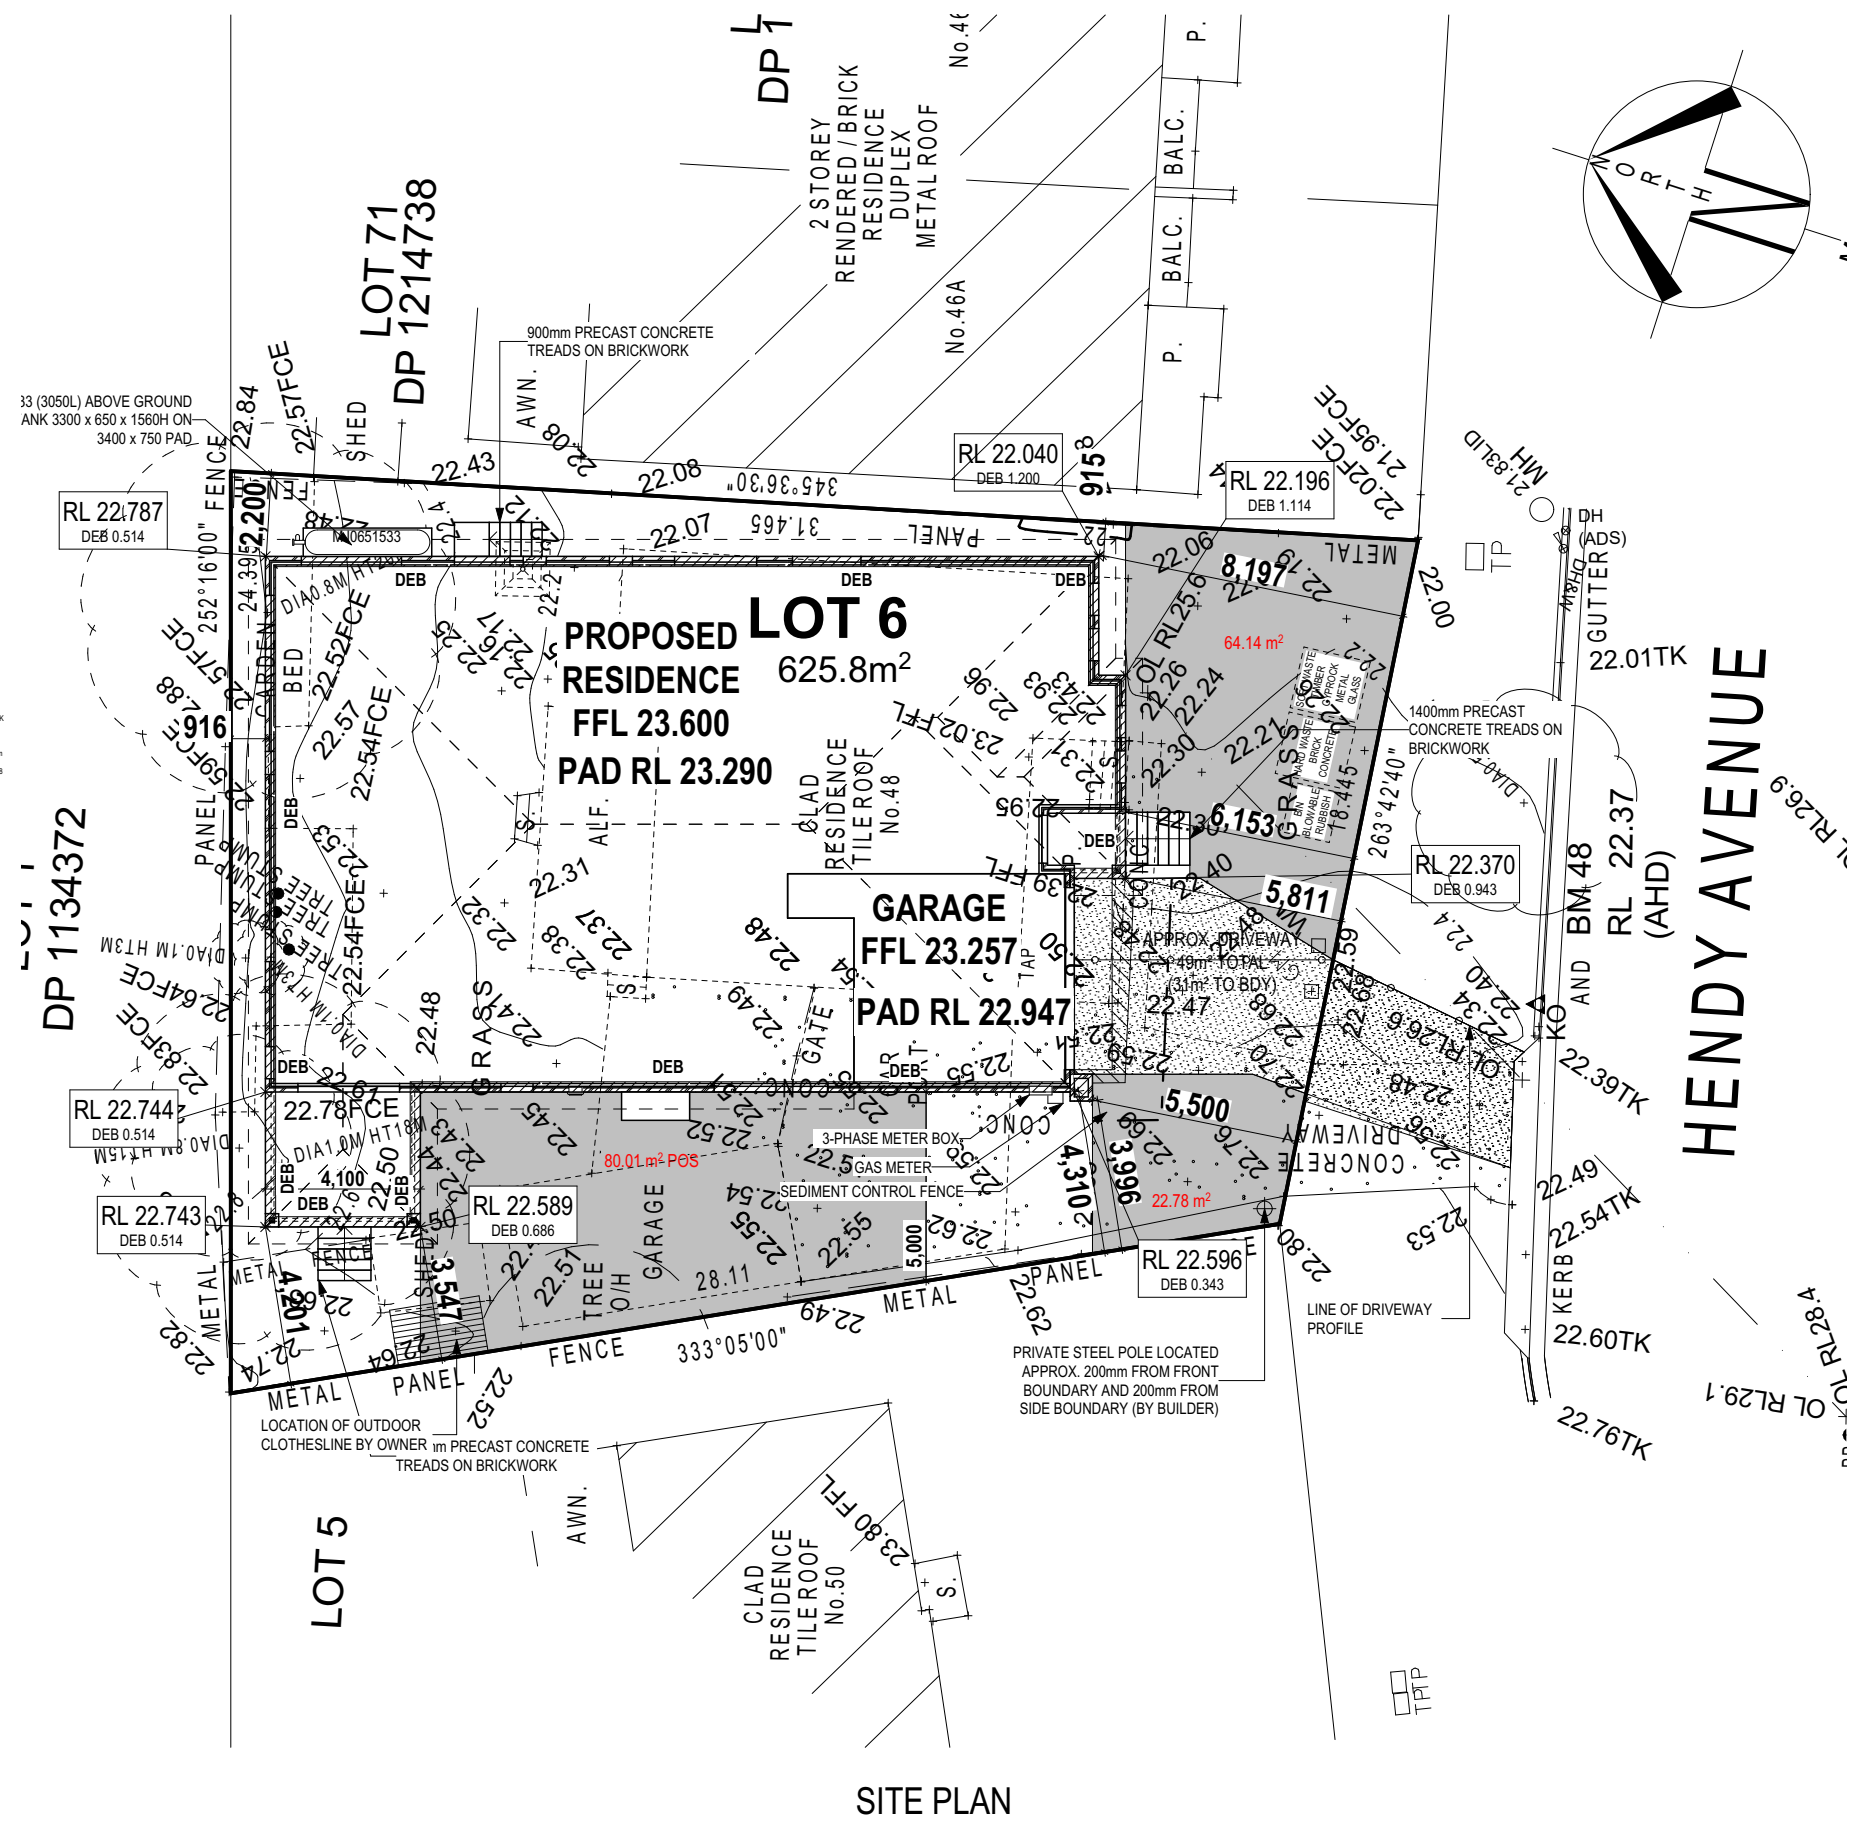

SITE PLAN

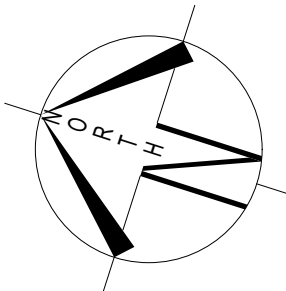

 <p>mcDonald jones YOUR HOME, YOUR DREAM</p>	SPECIFICATION: STUART EVERITT
	COPYRIGHT: © 2022