

LANDSCAPE PLAN - GF SCALE 1:100 @ A1

GENERAL NOTES

- NOT FOR CONSTRUCTION
- ALL LANDSCAPE DRAWINGS ARE TO BE READ IN CONJUNCTION WITH THE ARCHITECT'S AND ADDITIONAL CONSULTANT'S DRAWINGS, SPECIFICATIONS AND REPORTS
- ALL PUBLIC UTILITY SERVICES ARE TO BE LOCATED ON SITE BY THE CONTRACTOR PRIOR TO THE
 COMMENCEMENT OF WORKS. THE LOCATION, PRESENCE AND EXTENT OF SERVICES SHOWN ARE NOT
 GUARANTEED COMPLETE OR CORRECT
- PERFORM EXCAVATION IN THE VICINITY OF UNDERGROUND UTILITIES WITH CARE AND IF NECESSARY, BY HAND.
 THE CONTRACTOR BEARS FULL RESPONSIBILITY FOR THIS WORK AND DISRUPTION OR DAMAGE TO UTILITIES
 SHALL BE REPAIRED IMMEDIATELY AT NO EXPENSE TO THE OWNER
- NO TREES PROTECTED UNDER THE LOCAL COUNCIL'S TREE PRESERVATION ORDER ARE TO BE REMOVED UNLESS
 APPROVED BY DEVELOPMENT CONSENT OR PERMIT OBTAINED FROM COUNCIL
- ALL PAVING IS INDICATIVE, TO BE TO FUTURE SPECIFICATION, AND SET OUT ON SITE
- ALL WORK TO BE CARRIED OUT IN ACCORDANCE WITH THE LOCAL COUNCIL'S APPROVAL, STANDARDS AND CODES
- THE CONTRACTOR IS TO ENSURE THAT ALL THE WORKS ARE CARRIED OUT IN ACCORDANCE WITH THE WORK
 HEALTH AND SAFETY ACT
- STUDIO BOTANICA TO REVIEW PLANT MATERIALS AT SOURCE OR BY PHOTOGRAPHS PRIOR TO PURCHASE AND DELIVERY
- EXACT LOCATIONS OF NEW PLANT MATERIAL TO BE SETOUT AND APPROVED BY STUDIO BOTANICA ONSITE PRIOR TO INSTALLATION. STUDIO BOTANICA RESERVES THE RIGHT TO ADJUST PLANTS TO EXACT LOCATION ONSITE

BOTANIC NAME

Myoporum parvifolium

PLANT SCHEDULE

<u>CODE</u>

Мр

TREES

CODE	BOTANIC NAME	COMMON NAME	<u>QTY</u>	POT SIZE	MATURE HEIGHT	
BC	Backhousia citriodora	Lemon Myrtle	1	100L	6-8m	
ВІ	Banksia integrifolia	Old Man's Banksia	3	100L	12m	
CA	Cupaniopsis anacardioides	Tuckeroo	2	100L	8m	
SHRUBS						
CODE	BOTANIC NAME	COMMON NAME	<u>QTY</u>	POT SIZE	MATURE HEIGHT	
Aw	Agave weberii	Weber's Agave	5	200mm	1m	
Вс	Banksia spinulosa 'Birthday Candles'	Birthday Candles	17	200mm	0.5m	
De	Doryanthes excelsa	Gymea Lilly	4	200mm	1.5m	
Em	Elaeagnus macrophylla	Russian Olive	8	200mm	1.5m	
Нр	Helichrysum petriolare	Licorice Plant	15	200mm	1m	Maintained
Lt	Lomandra tanika	Lomandra	95	150mm	0.5m	
Ss	Syzigium sublime	Sublime Lilly Pilly	48	200mm	2.5m	Maintained
GROUNDCOVERS & CLIMBERS						

COMMON NAME


Boobialla

QTY POT SIZE MATURE HEIGHT

40 100mm Groundcover

NA

LANDSCAPE RATIO

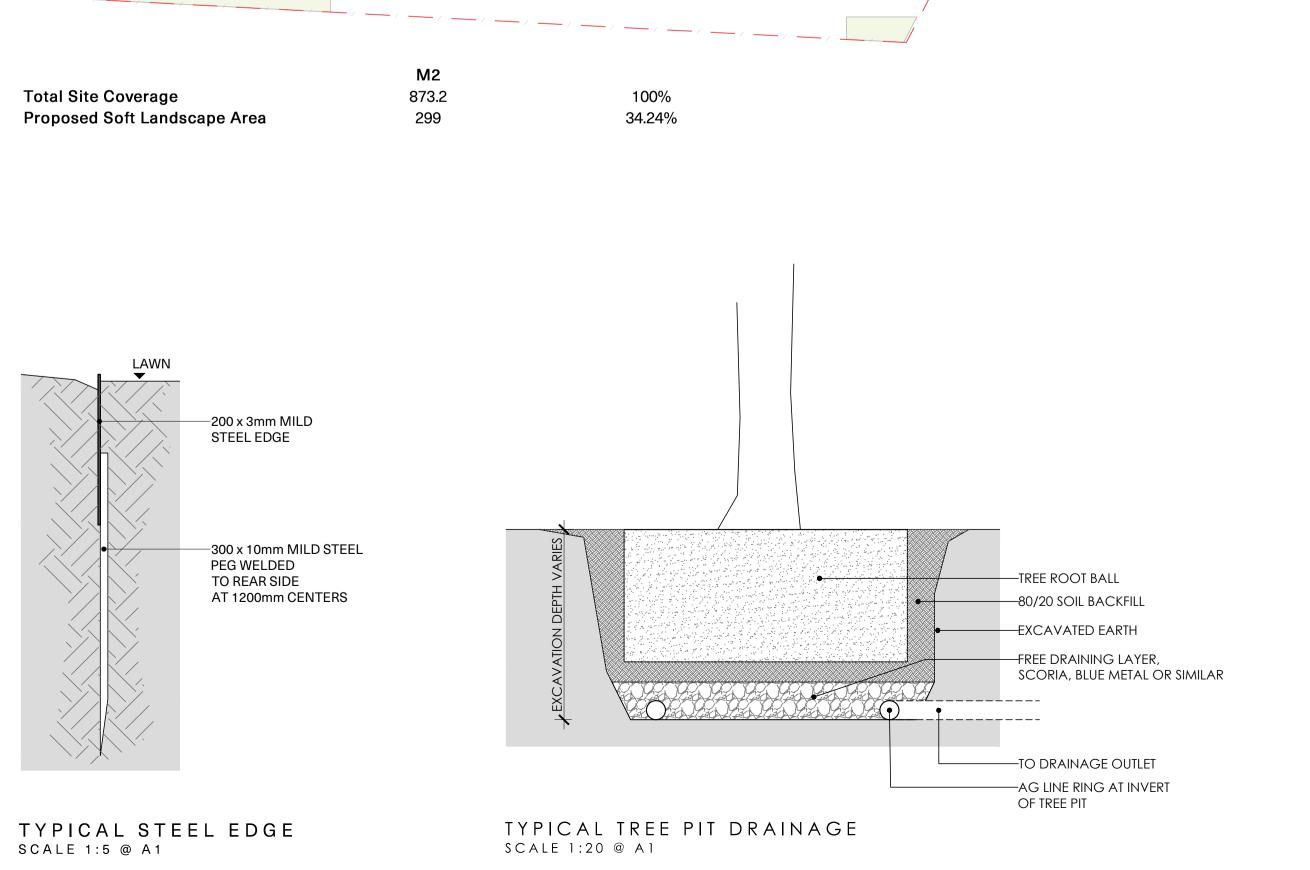

Sydney

Studio Botanica Pty Ltd

1/209 Belmont Street
Alexandria NSW 2015 Australia
+61 (0)460 006 111

office@studiobotanica.com.au
www.studiobotanica.com.au

STUDIO BOTANICA

PROJECT 2 MEAGER AVENUE PADSTOW NSW 2211

AMENDMENTS

A-ISSUED FOR DA

W 2211

Architect RESOLUT

LANDSCAPE PLAN

Scale Drawn Checked Revision Project No. Drawing No.

NOTED AB AB A SB_2MA 10

Studio Botanica must be present on-site for the positioning of **all plants**.

Contact designer if discrepancies occur between landscape and consultants documents.

Builder to check and verify all dimensions on site prior to construction.

This drawing is copyright.