



1 JUNE 21ST 9am SHADOW DIAGRAM  
1 : 300

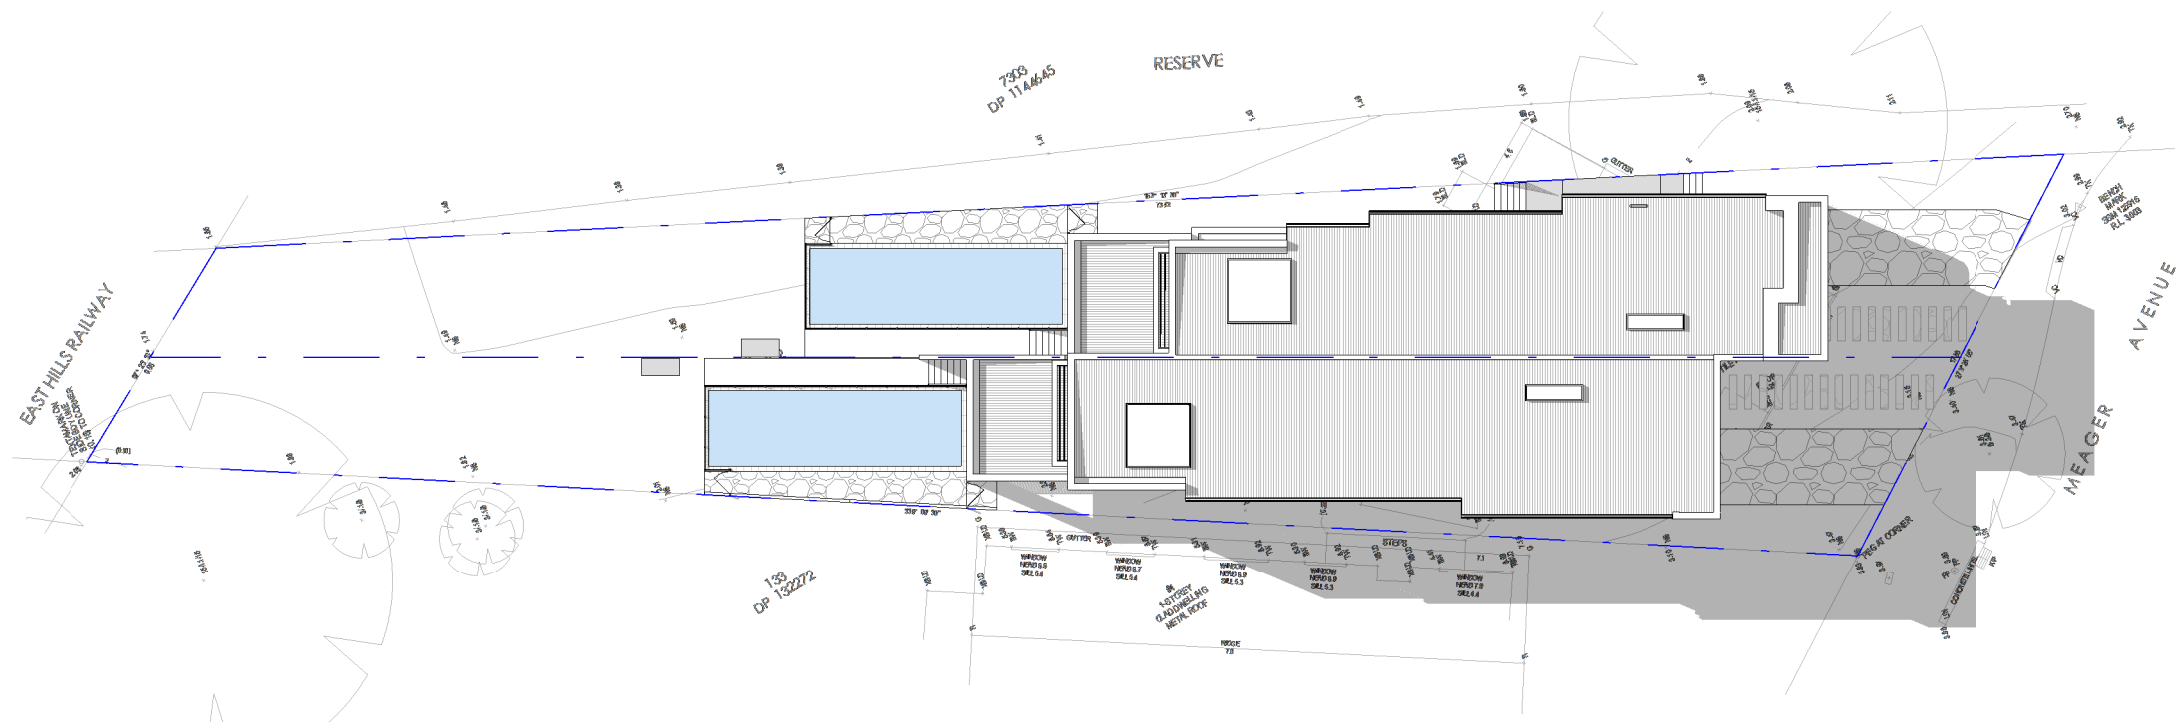

2 JUNE 21ST 12pm SHADOW DIAGRAM  
1 : 300

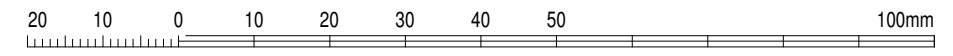


**NOT FOR CONSTRUCTION**  
Do not scale drawings. Use figured dimensions only. Check & verify levels and dimensions on site prior to the commencement of any work, the preparation of shop drawings or the fabrication of components. All construction works to AS and NCC standards. This drawing is the copyright of Resolut and is protected under the Copyright Act 1968. It may not be altered, reproduced or transmitted in any form, or by any means without the express permission of Resolut.

ISSUE	DATE	REVISION
A	02.11.21	ISSUED FOR DA

designed



**RESOLUT**  
p: (02) 8003 5885  
e: info@resolut.com.au

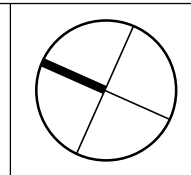


client TALEB HIJAZI  
project PROPOSED DUAL OCCUPANCY  
LOT 134, DP 132272  
2 MEAGER AVENUE  
PADSTOW NSW 2211


drawing SHADOW DIAGRAM - SHEET 1  
print 02.11.21  
drawn: JH  
checked: YN  
scale 1 : 300 @A3

DA ISSUE  
job


drawing issue  
RG21.34  
A  
DA601

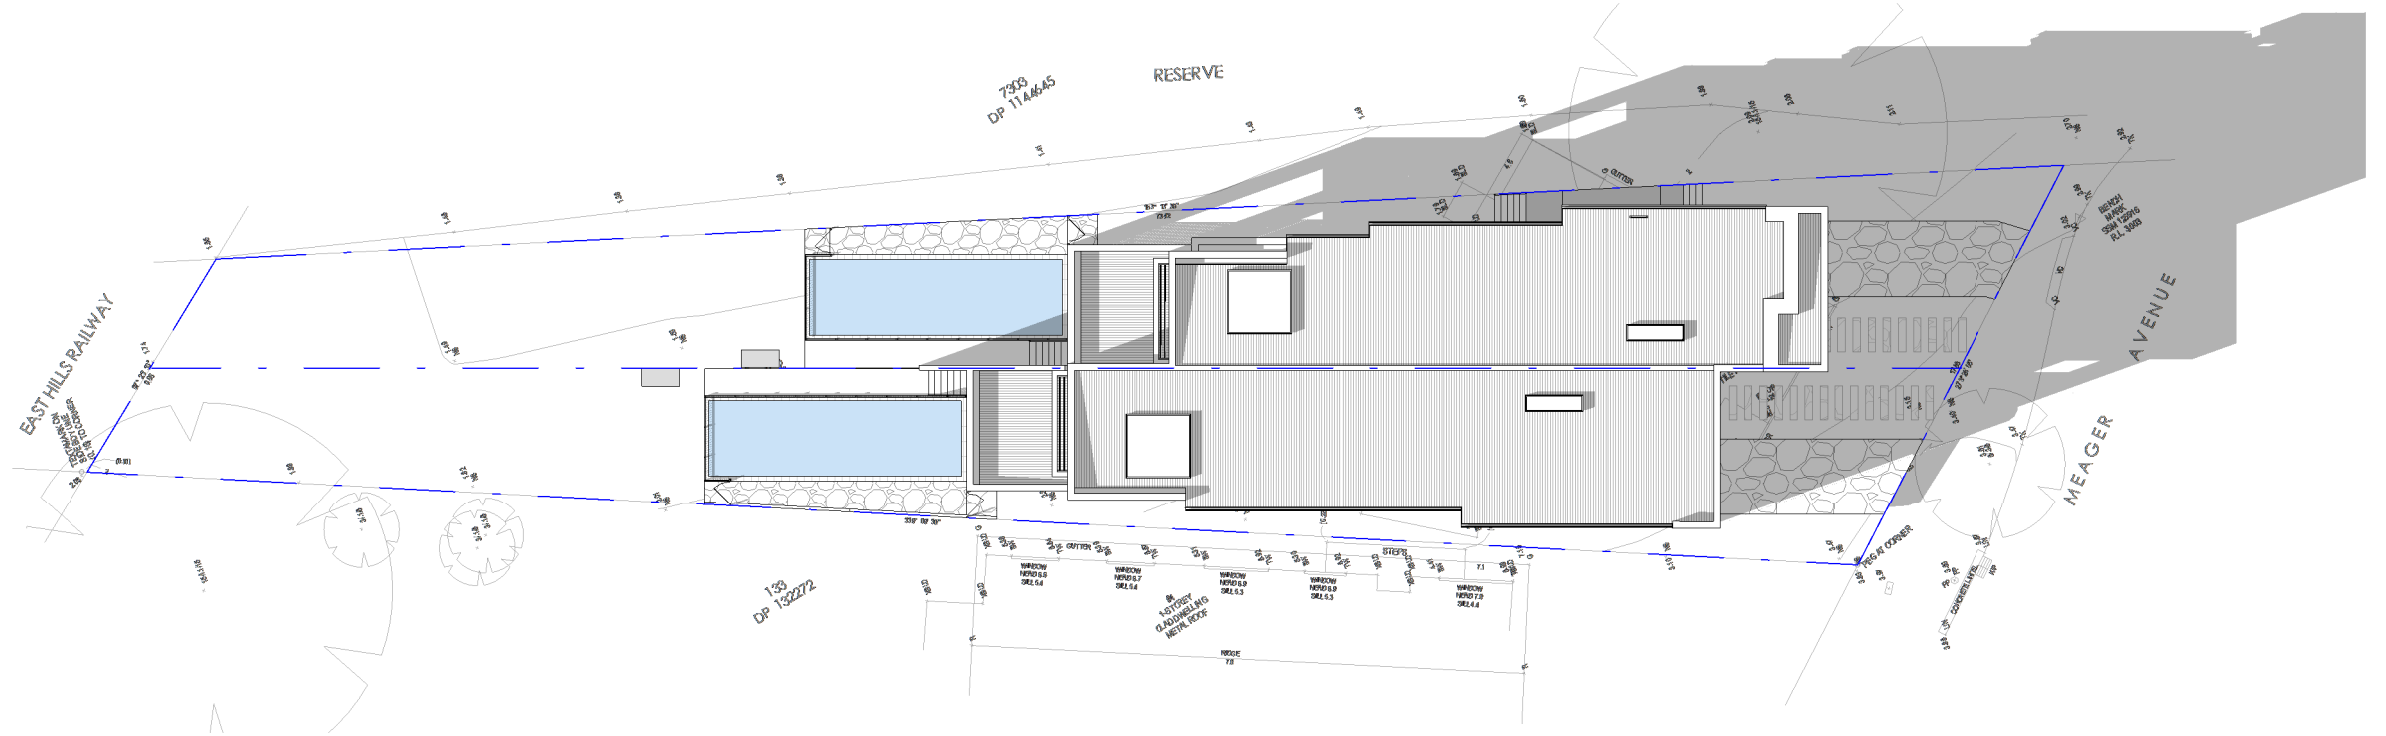

1 JUNE 21ST 3pm SHADOW DIAGRAM  
1 : 300

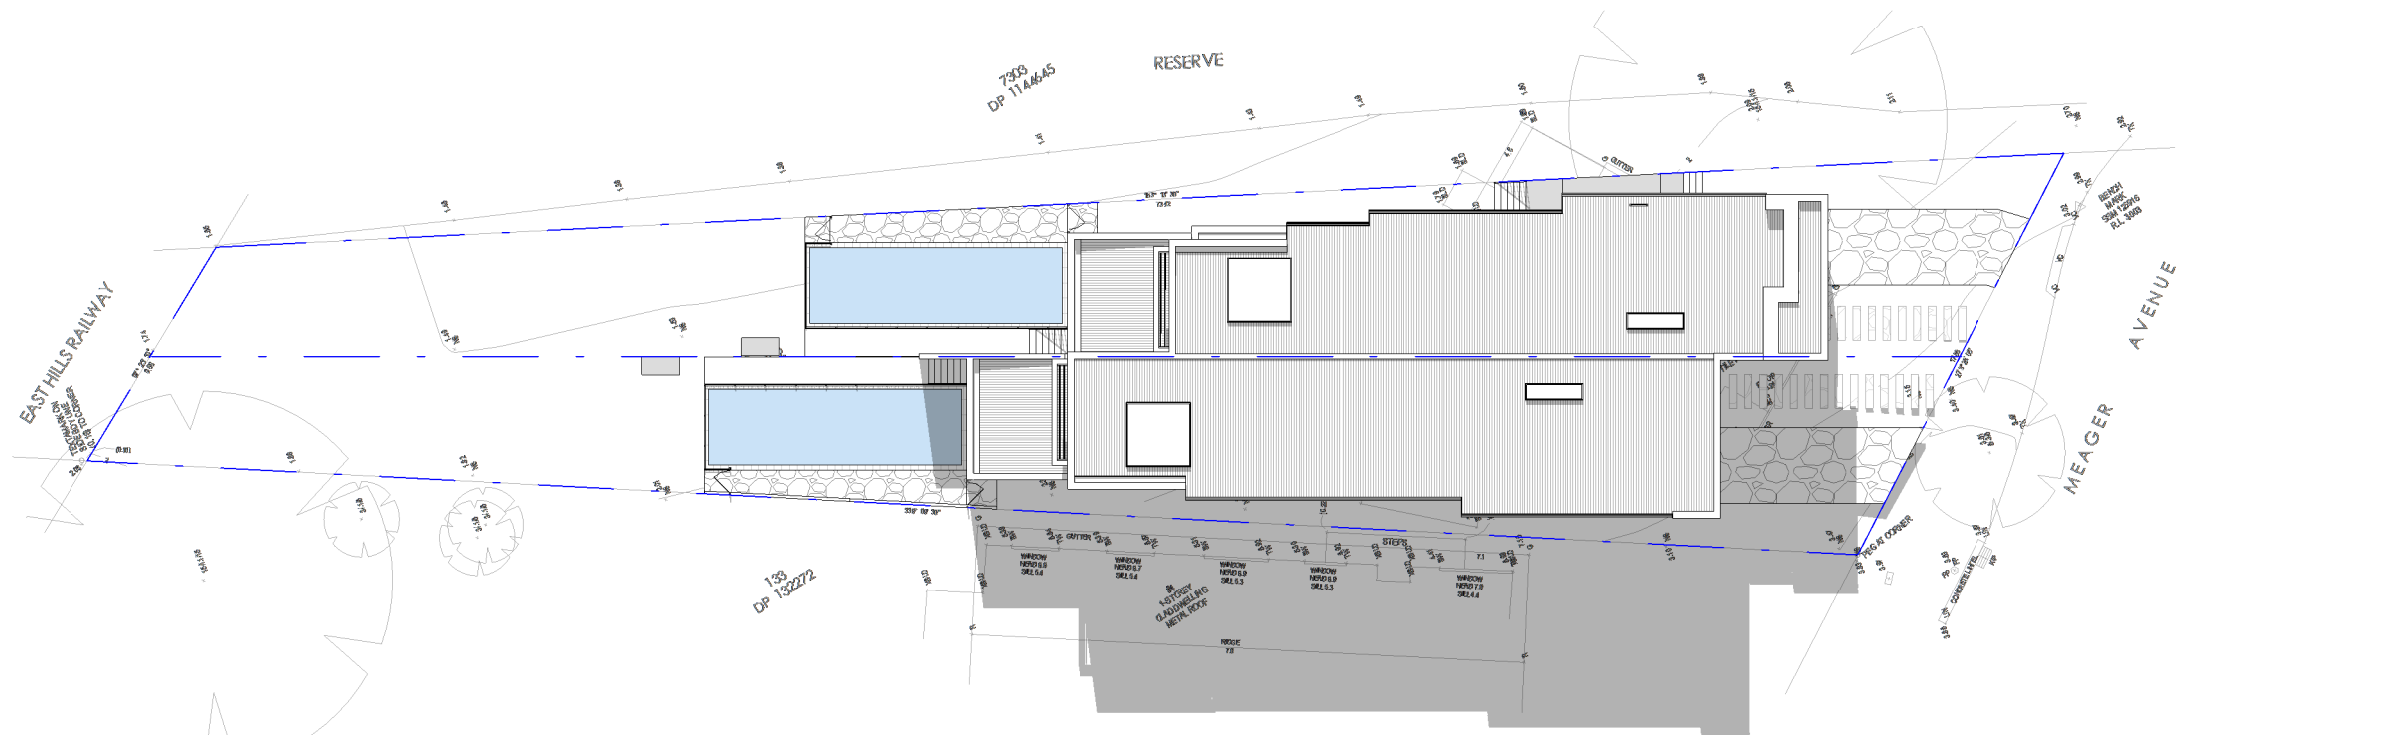

2 EQUINOX 9am SHADOW DIAGRAM  
1 : 300

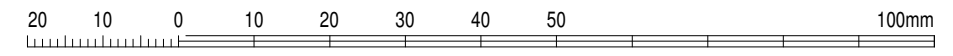


**NOT FOR CONSTRUCTION**  
Do not scale drawings. Use figured dimensions only. Check & verify levels and dimensions on site prior to the commencement of any work, the preparation of shop drawings or the fabrication of components. All construction works to AS and NCC standards. This drawing is the copyright of Resolut and is protected under the Copyright Act 1968. It may not be altered, reproduced or transmitted in any form, or by any means without the express permission of Resolut.

ISSUE	DATE	REVISION
A	02.11.21	ISSUED FOR DA

designed



**RESOLUT**  
p: (02) 8003 5885  
e: info@resolut.com.au

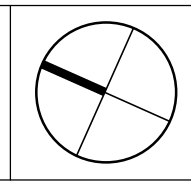


client TALEB HIJAZI  
project  
PROPOSED DUAL OCCUPANCY  
LOT 134, DP 132272  
2 MEAGER AVENUE  
PADSTOW NSW 2211


drawing  
SHADOW DIAGRAM  
- SHEET 2

print 02.11.21  
drawn: JH  
checked: YN  
scale 1 : 300 @A3  
DA ISSUE


job  
RG21.34  
drawing  
issue  
**A**  
DA602

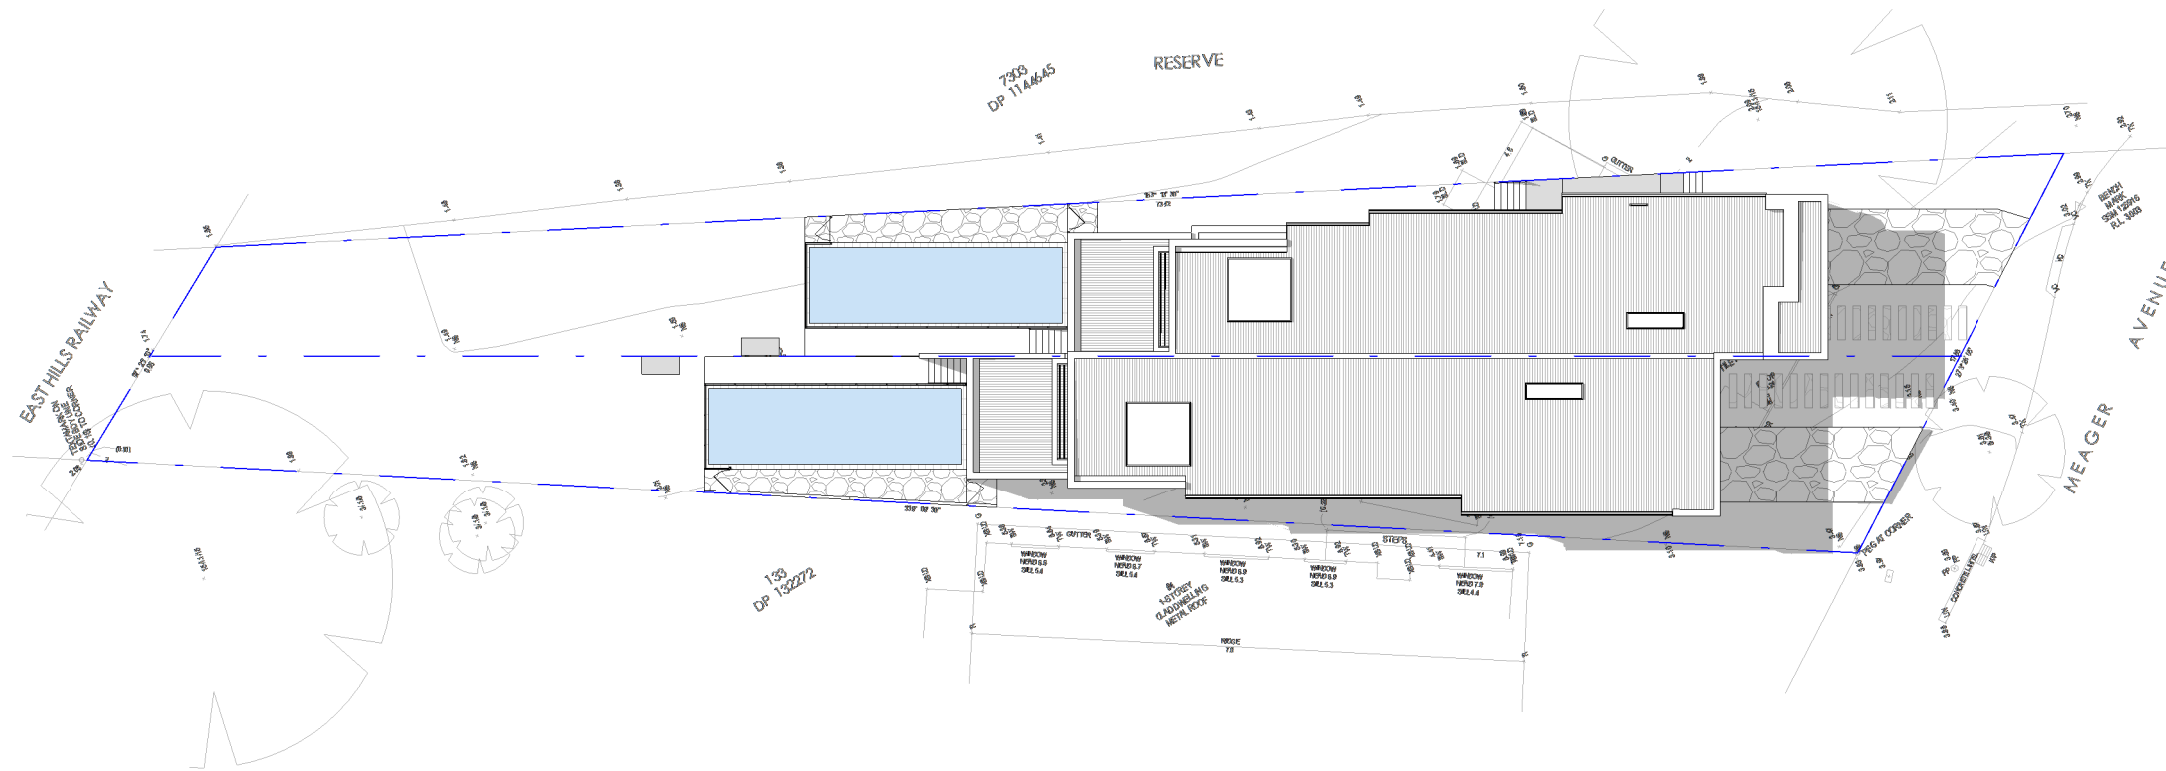

1 EQUINOX 12pm SHADOW DIAGRAM  
1 : 300

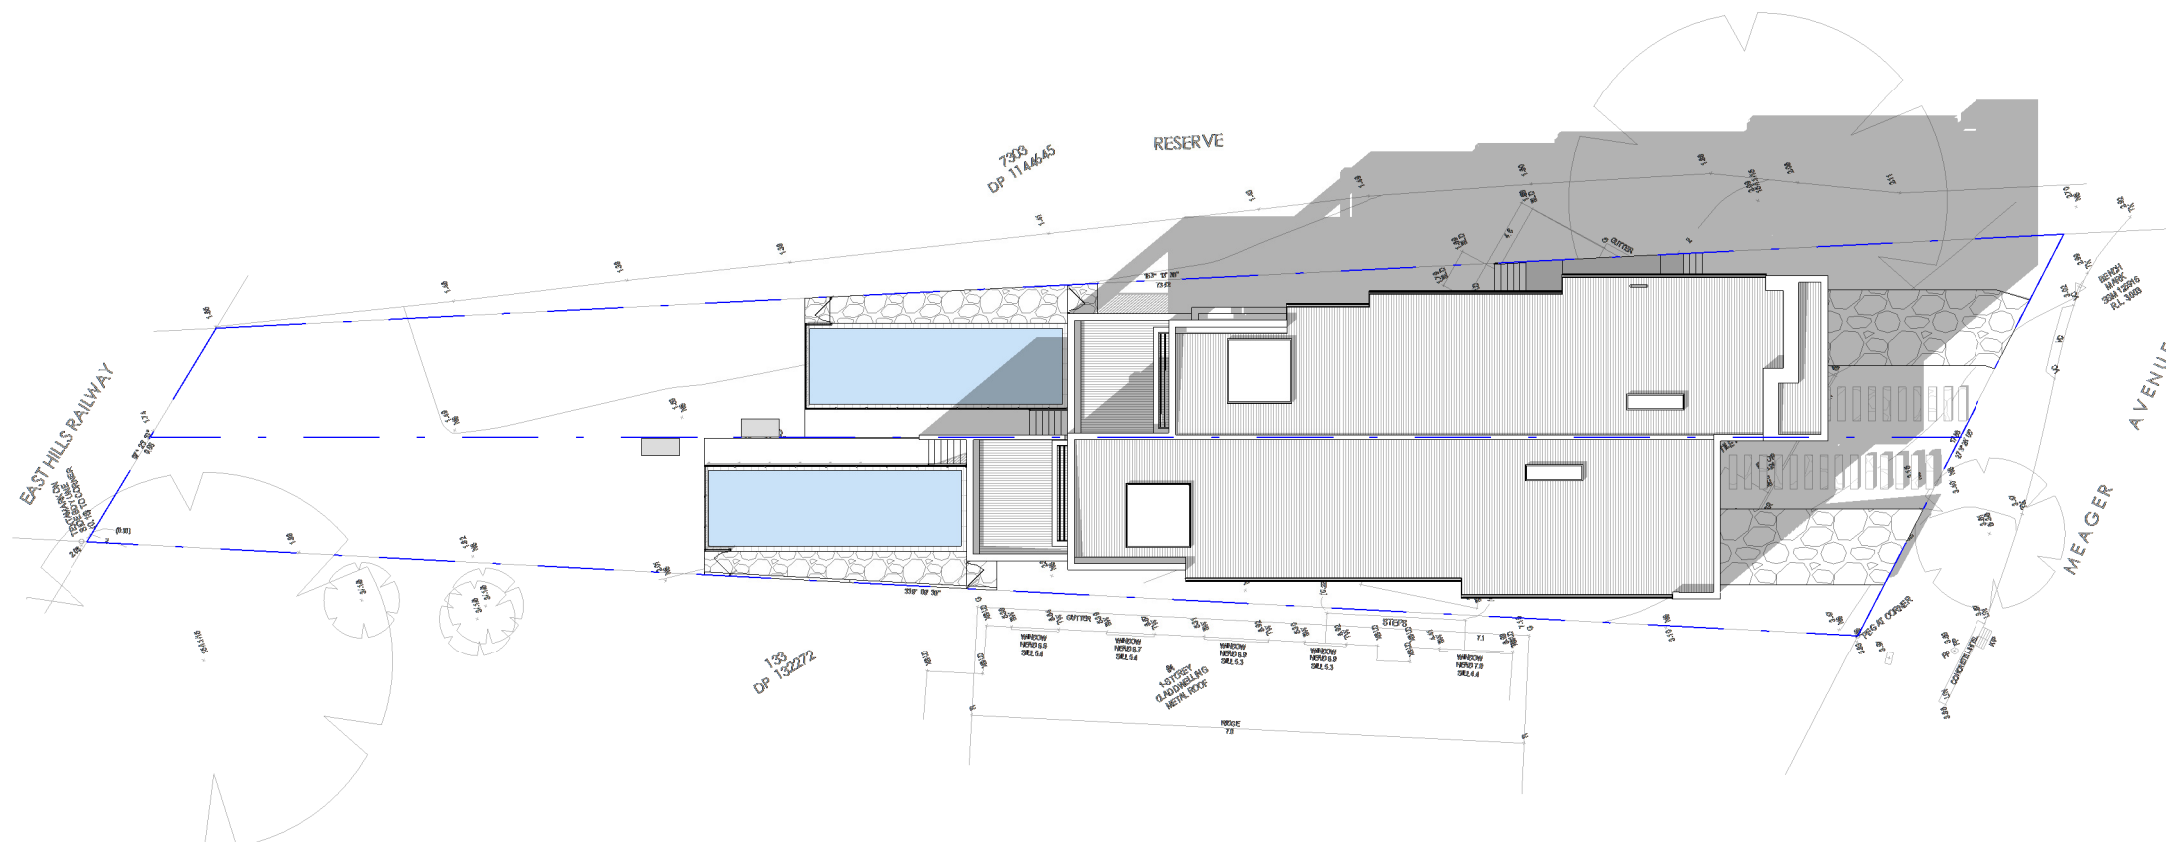

2 EQUINOX 3pm SHADOW DIAGRAM  
1 : 300

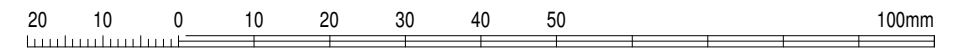


**NOT FOR CONSTRUCTION**  
Do not scale drawings. Use figured dimensions only. Check & verify levels and dimensions on site prior to the commencement of any work, the preparation of shop drawings or the fabrication of components. All construction works to AS and NCC standards. This drawing is the copyright of Resolut and is protected under the Copyright Act 1968. It may not be altered, reproduced or transmitted in any form, or by any means without the express permission of Resolut.

ISSUE	DATE	REVISION
A	02.11.21	ISSUED FOR DA

designed



**RESOLUT**  
p: (02) 8003 5885  
e: info@resolut.com.au

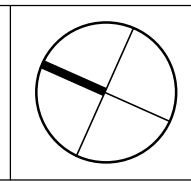

client TALEB HIJAZI  
project PROPOSED DUAL OCCUPANCY  
LOT 134, DP 132272  
2 MEAGER AVENUE  
PADSTOW NSW 2211

drawing SHADOW DIAGRAM - SHEET 3

print 02.11.21  
drawn: JH  
checked YN  
scale 1 : 300 @A3

job DA ISSUE  
drawing RG21.34  
issue A  
DA603