


**1** SITE PLAN  
1 : 200

**NOTE:**  
ARCHITECTURAL DRAWINGS TO BE READ IN CONJUNCTION WITH **BASIX REPORT**  
(CERTIFICATE NUMBER: 1255092M), **NATHERS** (CERTIFICATE NUMBERS: 0006734313 &  
0006734321), STRUCTURAL ENGINEER'S DRAWINGS, AND OTHER RELEVANT DOCUMENTS.

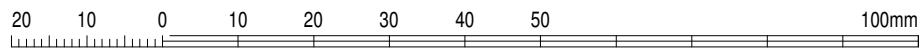


**NOT FOR CONSTRUCTION**  
Do not scale drawings. Use figured dimensions only. Check & verify levels and dimensions on site prior to the commencement of any work, the preparation of shop drawings or the fabrication of components. All construction works to AS and NCC standards. This drawing is the copyright of Resolut and is protected under the Copyright Act 1968. It may not be altered, reproduced or transmitted in any form, or by any means without the express permission of Resolut.

ISSUE	DATE	REVISION
A	02.11.21	ISSUED FOR DA

designed


**RESOLUT**

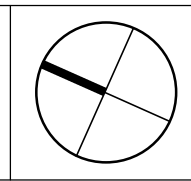


client **TALEB HIJAZI**  
project **PROPOSED DUAL OCCUPANCY**  
LOT 134, DP 132272  
2 MEAGER AVENUE  
PADSTOW NSW 2211

drawing **SITE PLAN**  
job **RG21.34**  
drawing **DA100**  
issue **A**  
DA ISSUE

job **RG21.34**  
drawing **DA100**  
issue **A**

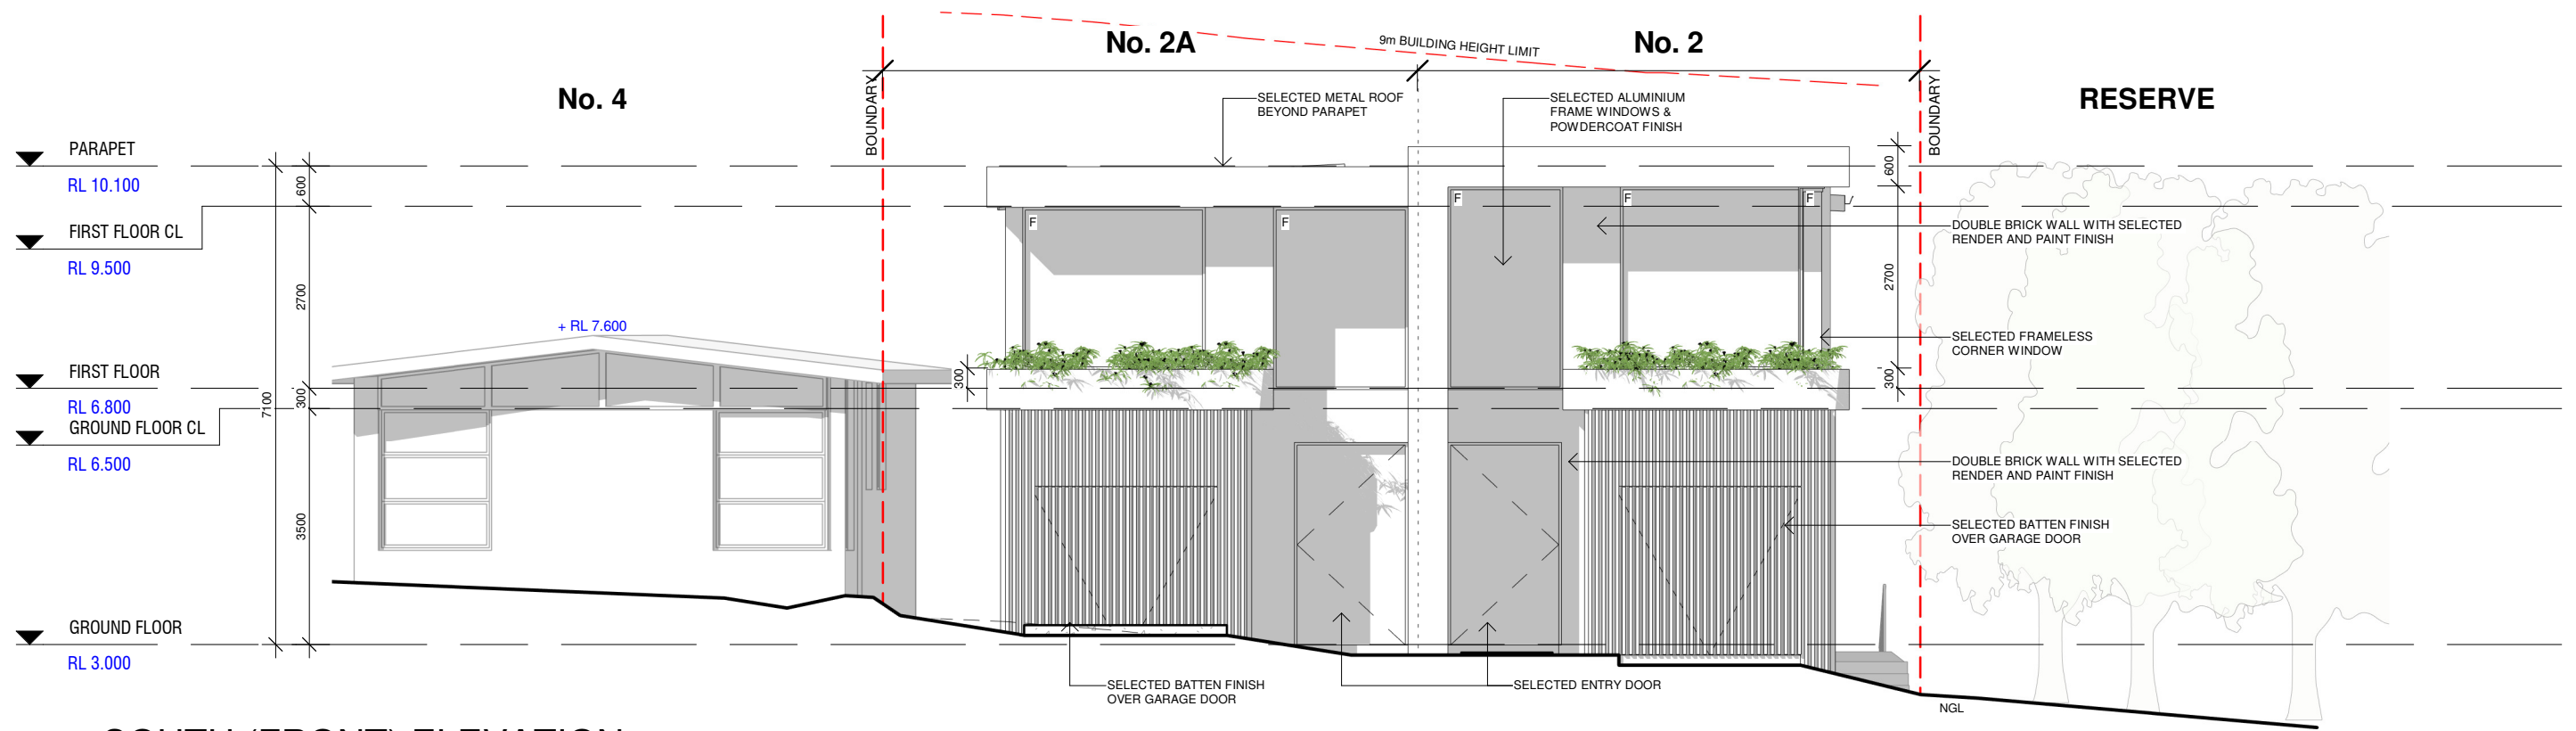


1 SOUTH (FRONT) ELEVATION  
1 : 100

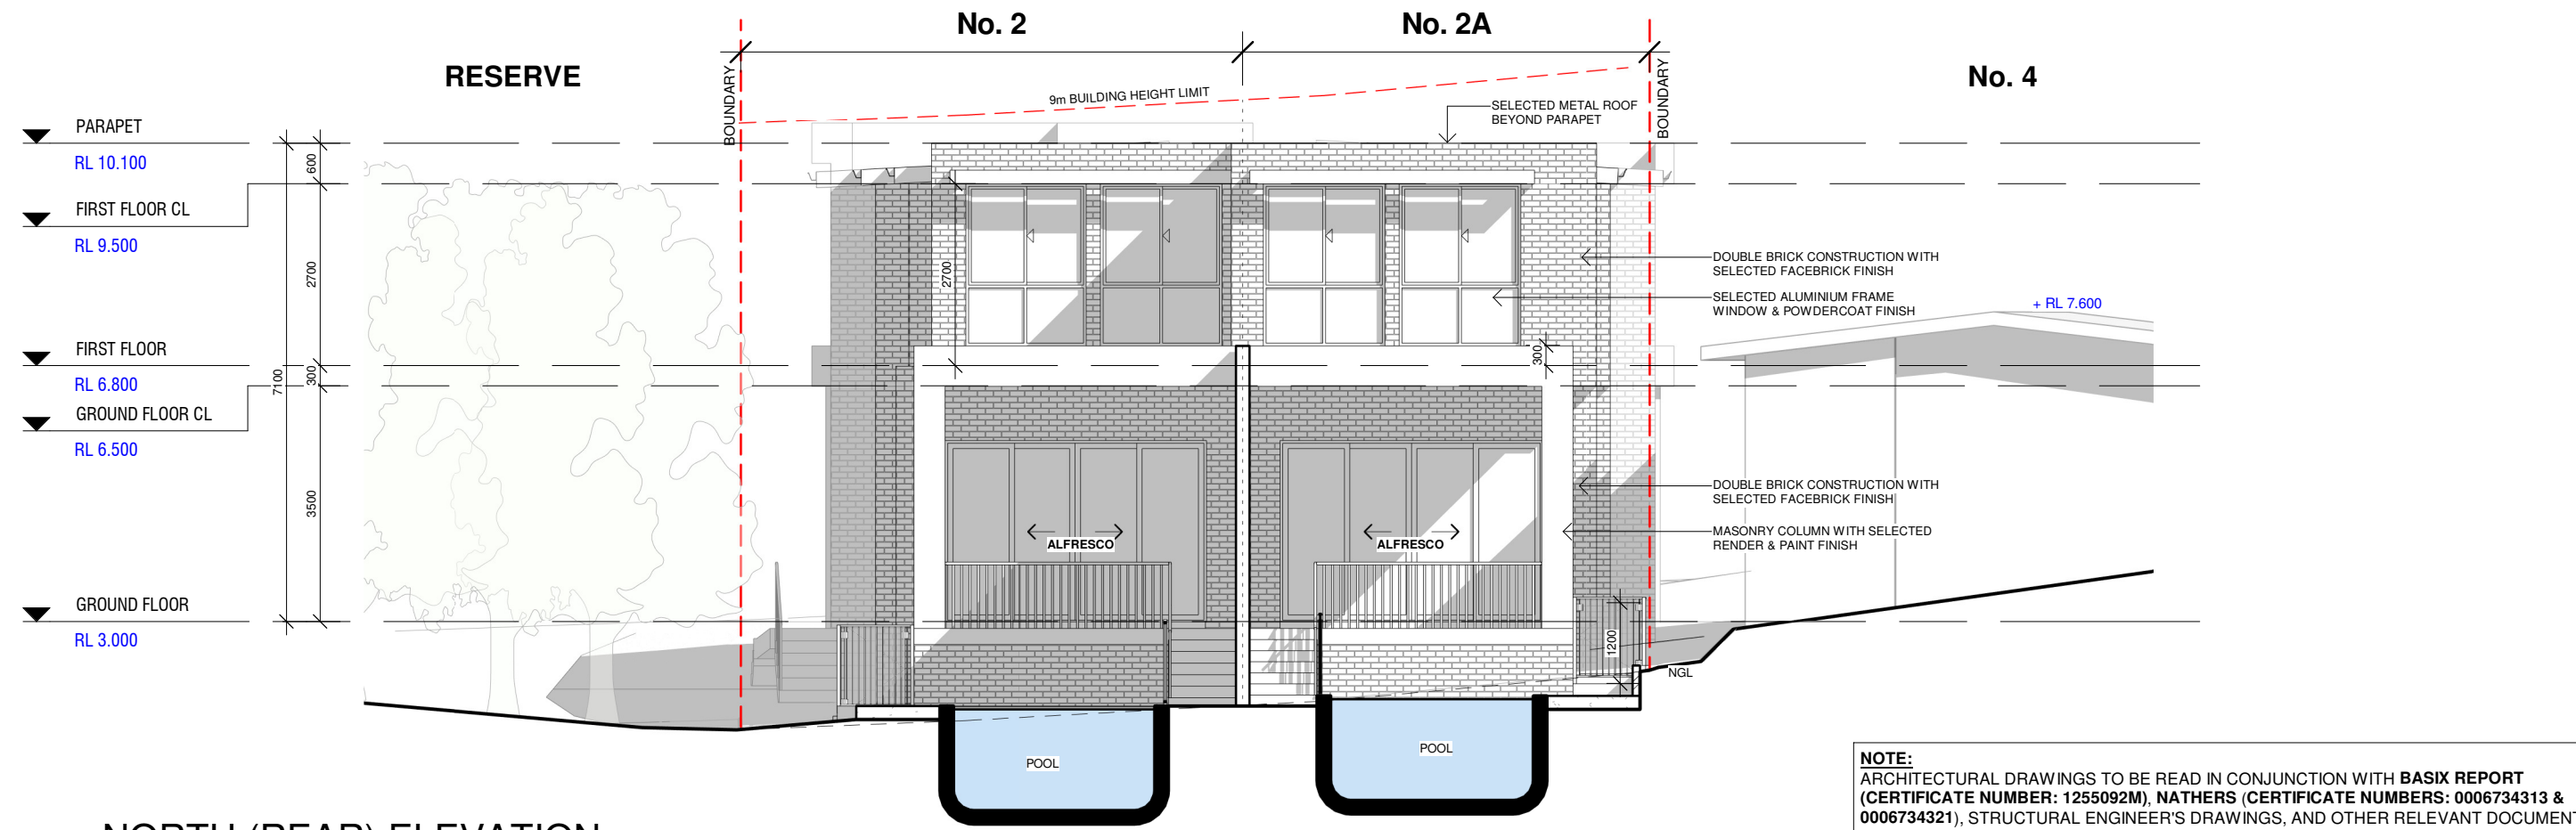

2 NORTH (REAR) ELEVATION  
1 : 100

**NOTE:**  
ARCHITECTURAL DRAWINGS TO BE READ IN CONJUNCTION WITH **BASIX REPORT**  
(CERTIFICATE NUMBER: 1255092M), **NATHERS** (CERTIFICATE NUMBERS: 0006734313 &  
0006734321), STRUCTURAL ENGINEER'S DRAWINGS, AND OTHER RELEVANT DOCUMENTS.

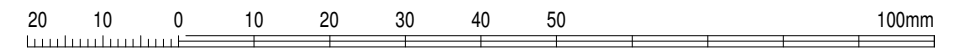

**NOT FOR CONSTRUCTION**  
Do not scale drawings. Use figured dimensions only. Check & verify levels and dimensions on site prior to the commencement of any work, the preparation of shop drawings or the fabrication of components. All construction works to AS and NCC standards. This drawing is the copyright of Resolut and is protected under the Copyright Act 1968. It may not be altered, reproduced or transmitted in any form, or by any means without the express permission of Resolut.

ISSUE	DATE	REVISION
A	02.11.21	ISSUED FOR DA

designed


**RESOLUT**

client TALEB HIJAZI  
project PROPOSED DUAL OCCUPANCY  
LOT 134, DP 132272  
2 MEAGER AVENUE  
PADSTOW NSW 2211


drawing  
**ELEVATIONS - SHEET 1**

job  
drawing  
issue  
**A**  
RG21.34  
DA301

DA ISSUE

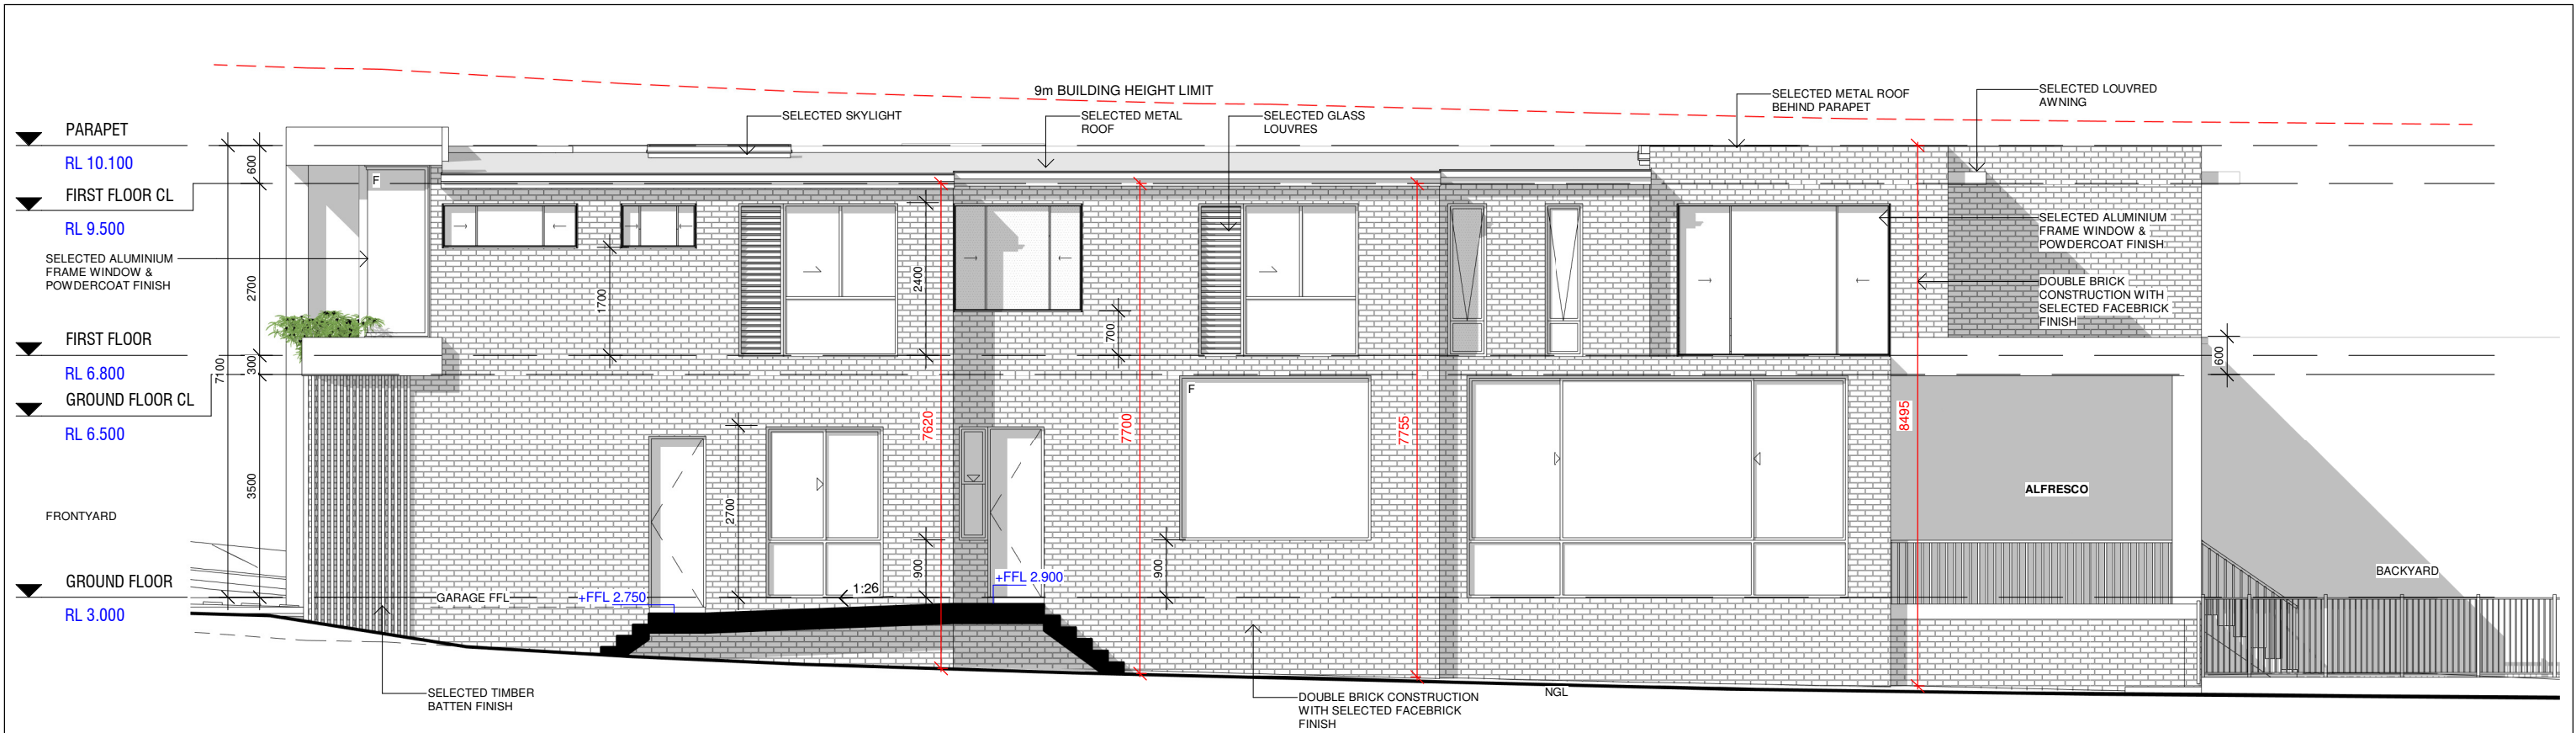


**1 EAST ELEVATION - UNIT 2**  
1 : 100

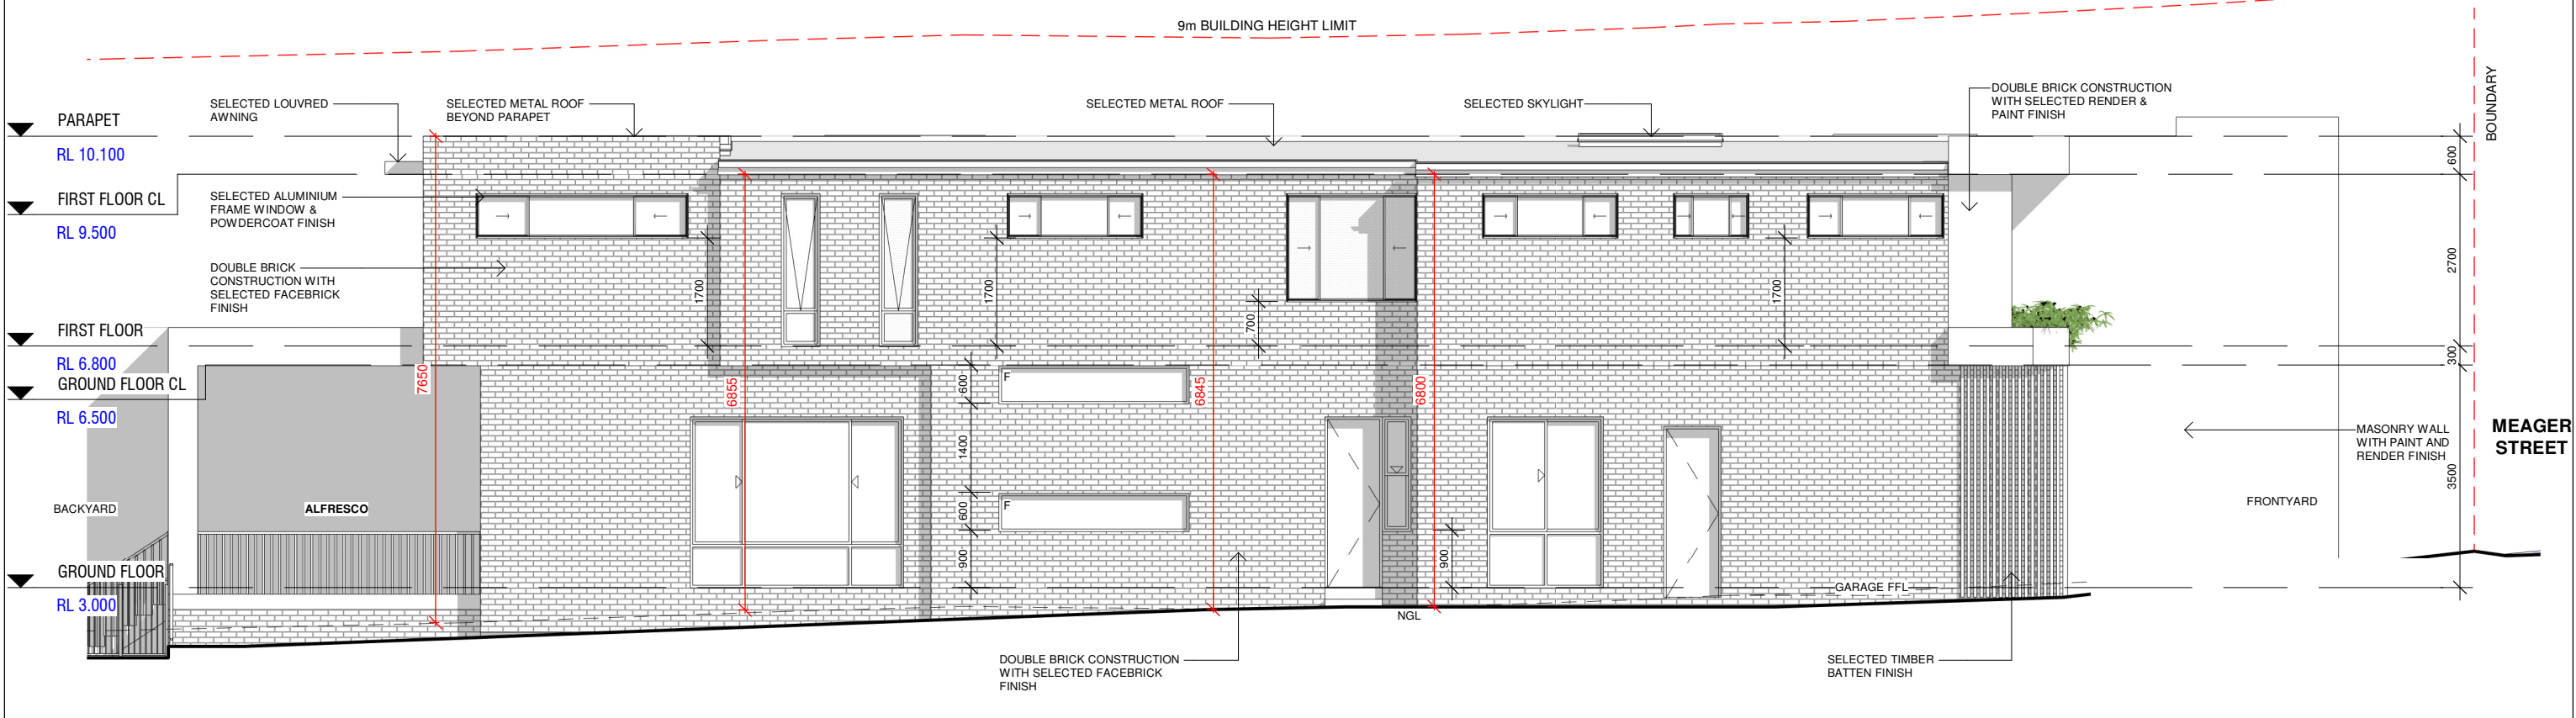

**2 WEST ELEVATION - UNIT 2A**  
1 : 100

**NOTE:**  
ARCHITECTURAL DRAWINGS TO BE READ IN CONJUNCTION WITH **BASIX REPORT**  
(CERTIFICATE NUMBER: 1255092M), **NATHERS** (CERTIFICATE NUMBERS: 0006734313 &  
0006734321), STRUCTURAL ENGINEER'S DRAWINGS, AND OTHER RELEVANT DOCUMENTS.

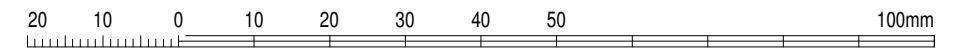

**NOT FOR CONSTRUCTION**  
Do not scale drawings. Use figured dimensions only. Check & verify levels and dimensions on site prior to the commencement of any work, the preparation of shop drawings or the fabrication of components. All construction works to AS and NCC standards. This drawing is the copyright of Resolut and is protected under the Copyright Act 1968. It may not be altered, reproduced or transmitted in any form, or by any means without the express permission of Resolut.

ISSUE	DATE	REVISION
A	02.11.21	ISSUED FOR DA

designed  
**RESOLUT**

client **TALEB HIJAZI**  
project **PROPOSED DUAL OCCUPANCY**  
LOT 134, DP 132272  
2 MEAGER AVENUE  
PADSTOW NSW 2211

drawing  
**ELEVATIONS - SHEET 2**  
DA ISSUE

job  
**RG21.34**  
drawing  
**DA302**  
issue  
**A**