

ISSUE	AMENDMENT	DATE
A		01.04.2022
B		
C		

GENERAL NOTES:

1. All existing dimensions to be verified on site prior to any works
2. The attached architectural drawings shall not be scaled with a ruler to obtain relevant dimensions.
3. All relevant dimensions are labeled accordingly.
4. All materials and workmanship carried out are to comply with Australian Standards Codes (SAA) and the BCA req.

SIGNED BY:

DESIGN BY G.A SCALE 1:200

DWG NUMBER STR-04/131HILLCREST
PAGE 4 OF 5

PROJECT OUTBUILDING - STORAGE

ADDRESS 131 HILLCREST AVENUE, GREENACRE



CLIENT FADI MICHEL AL-MALLOU

TITLE SITE ANALYSIS PLAN

AUTHORITY CITY OF CANTERBURY BANKSTOWN COUNCIL

Office Address: Suite 2, Level 1
9 - 11 Stewart Lane,
BANKSTOWN N.S.W. 2200
Ph:(02) 9793 9017 Mob:0413 413 770
E-Mail : grconstruction@bigpond.com

COPYRIGHT:
This design and any other content on this drawing remains the property of MLE Designs P/L. It cannot be copied or reproduced in part or whole or used in any way without the written permission of MLE DESIGNS Pty.Ltd.

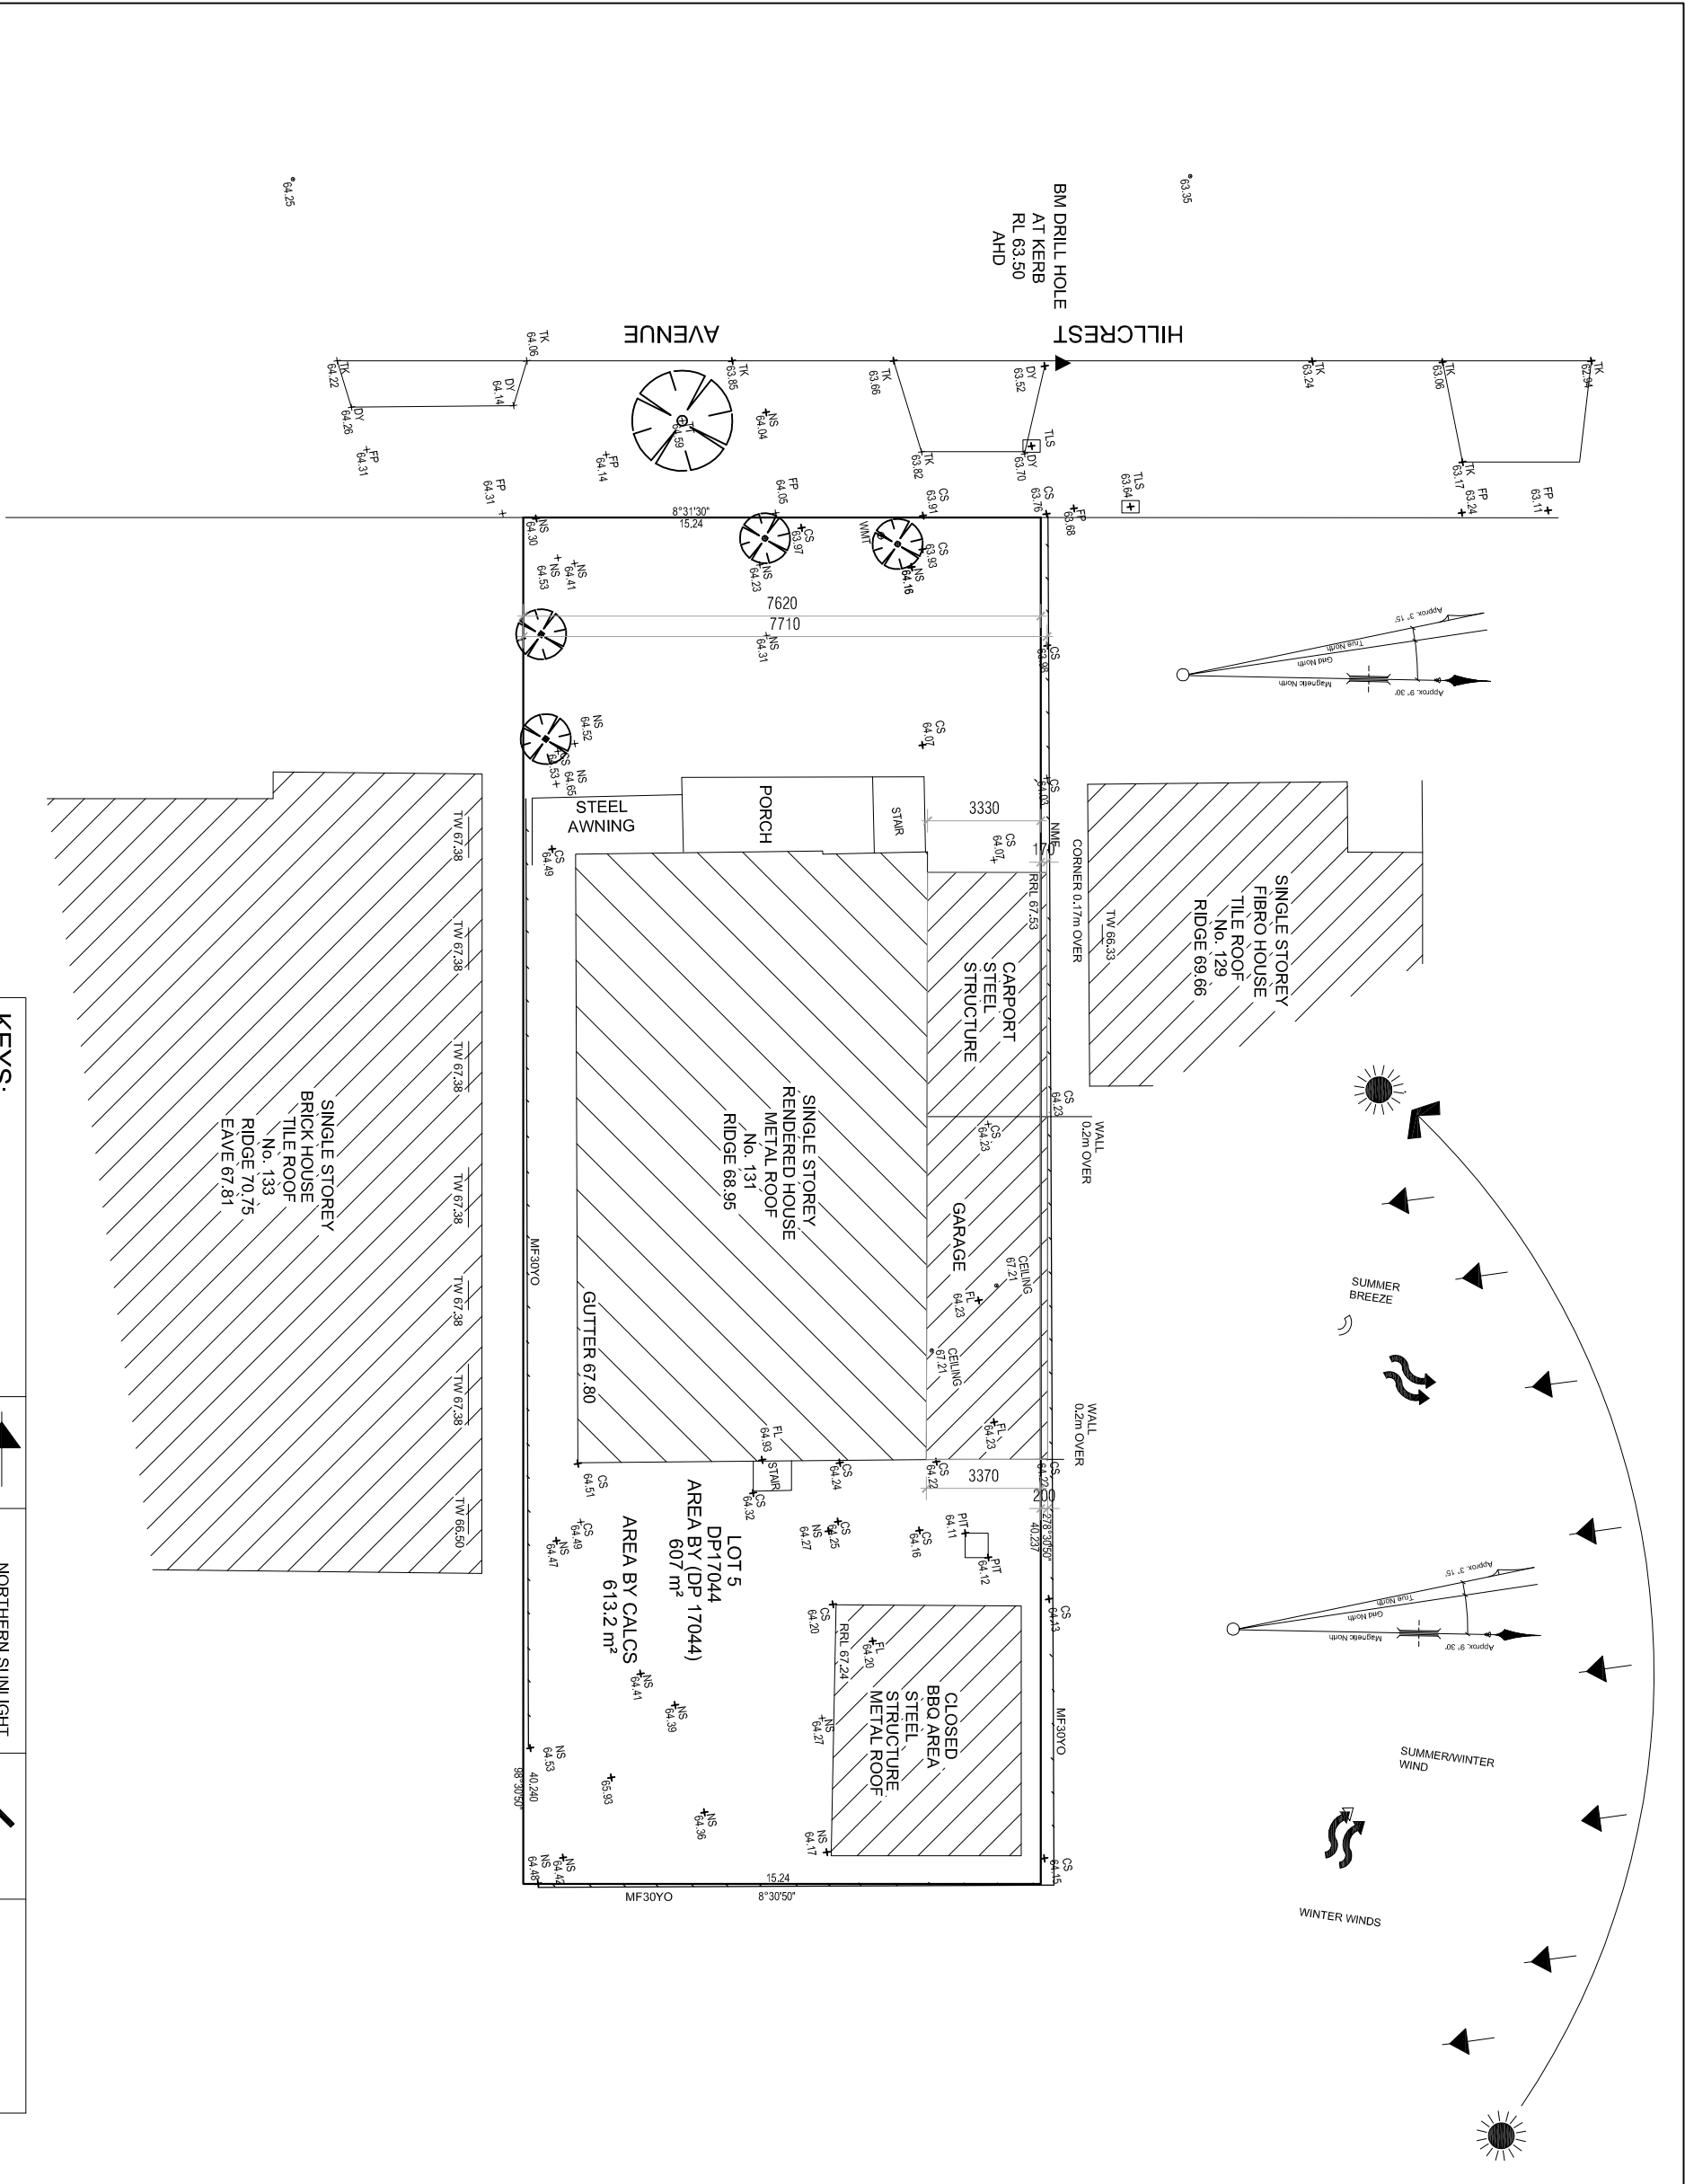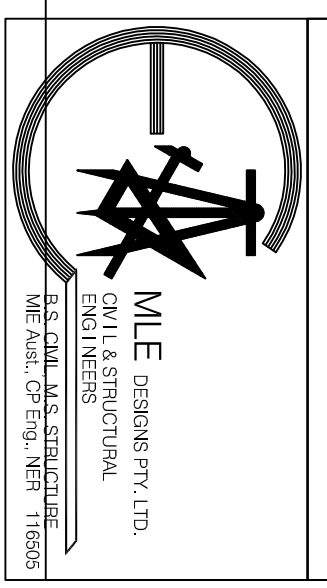

KEYS:		NORTHERN SUNLIGHT		ACCESS		SITE ACCESS	
	WIND DIRECTIONS						
	TREES TO BE REMOVED		PRIVATE COURTYARDS		NOISE		POTENTIAL NOISE IMPACT TRAFFIC & NEIGHBOURING

