
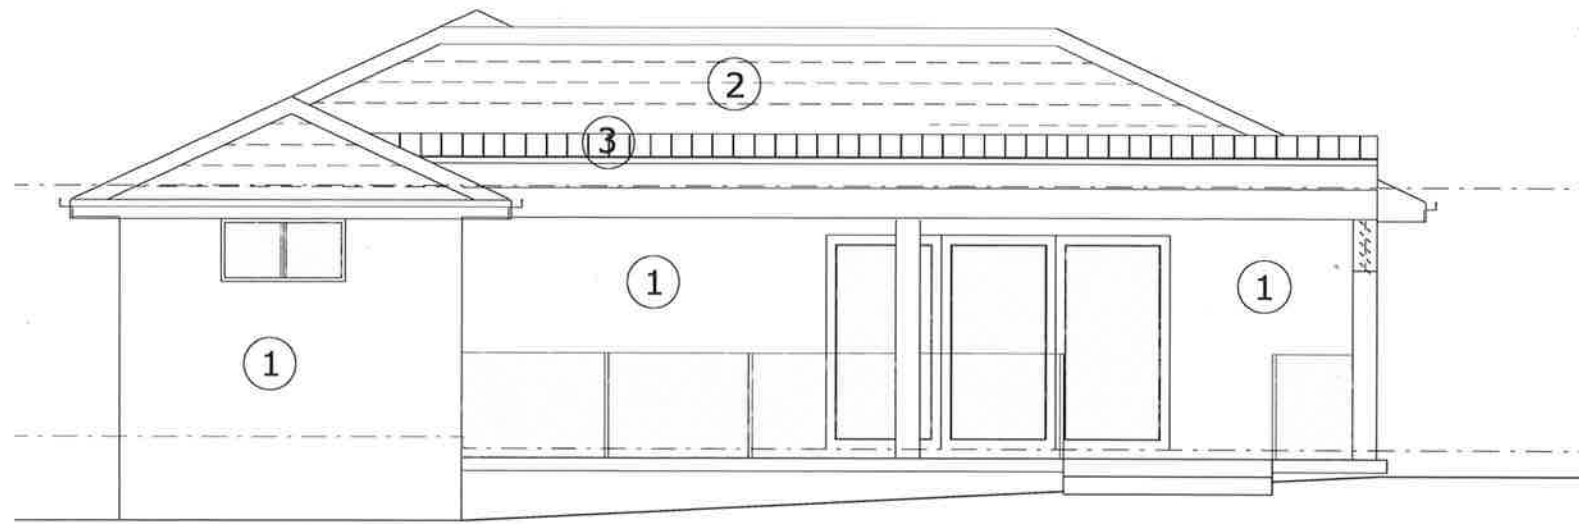


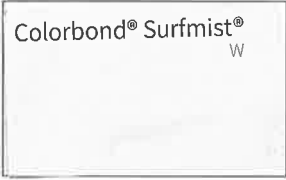

SOUTH ELEVATION

EXTERNAL COLOUR SCHEDULE

- | | | |
|---|---|--|
| ① |  | <p>Exterior Render Colour</p> |
| ② |  | <p>Existing Roof Tile to be repainted
Colourbond Night Sky</p> |
| ③ |  | <p>Klip lok roof sheeting Colour
Colourbond Night Sky</p> |