


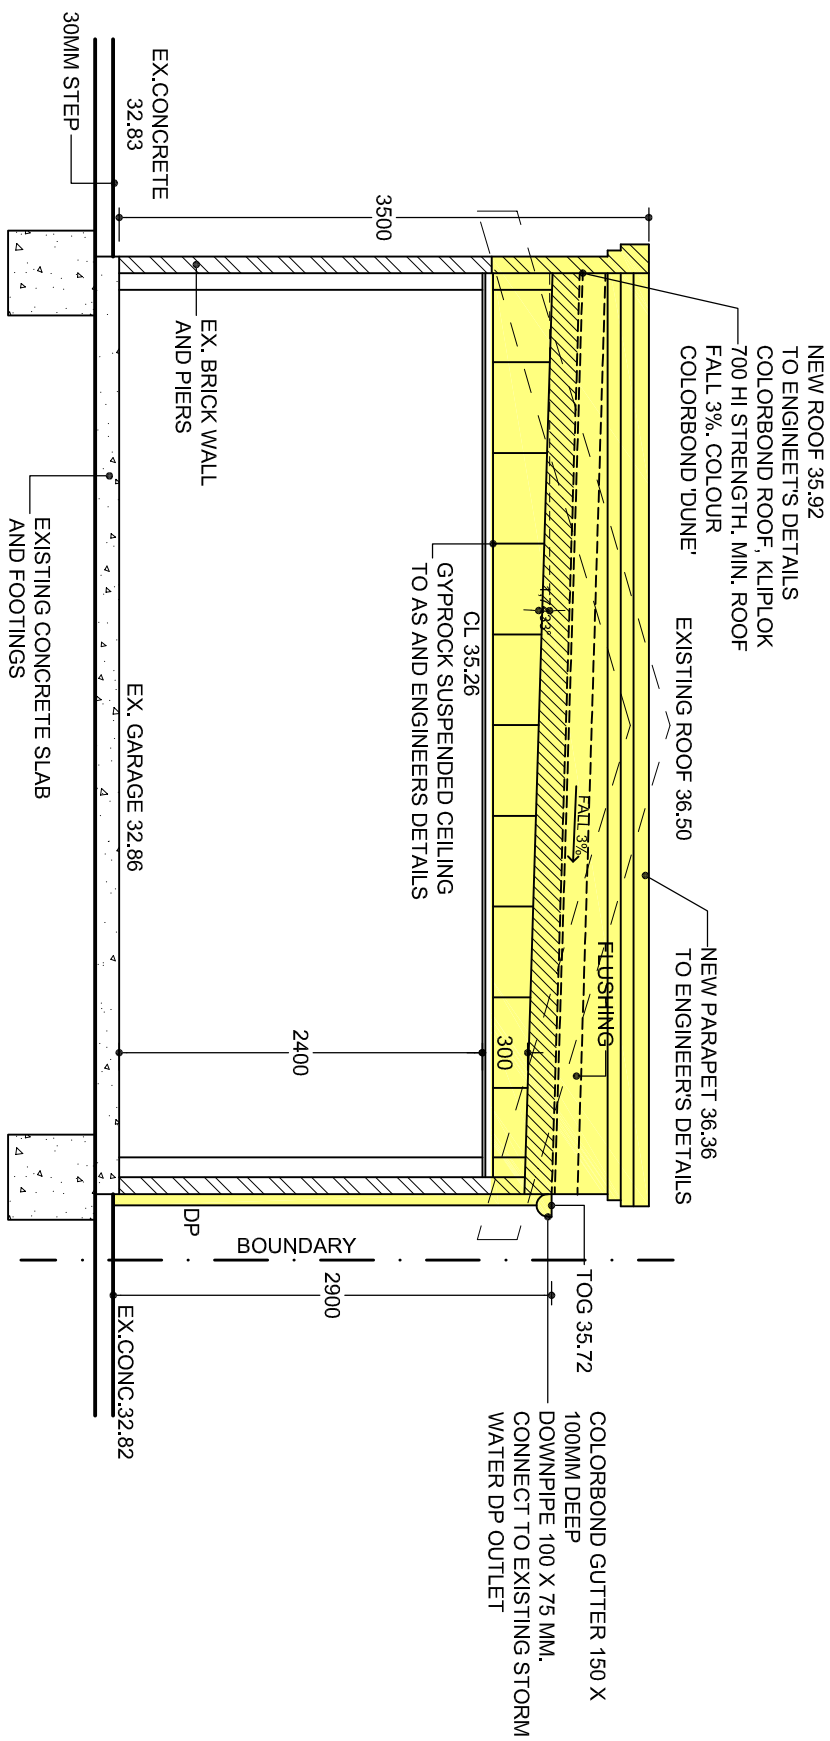

SECTION A-A

SCALE 1:50 @ A3

NEW WORK COLOURED



Issue		Title	
Amendments		Client	
A	FOR D.A.	CHRISTINE MAGILIVARES	
	25.03.22.	Project	
SECTION		3 FRICOURT AVENUE EARLWOOD NSW 2026 REPLACE GARAGE ROOF	
ARTHUR VELLISS ARCHITECTS			
42 Enmore Road, Newtown NSW 2042 Tel:(02)95911064 Mob.0404 306 302 avararchitect@optusnet.com.au, REG.NO.5220			
© COPYRIGHT			
This drawing is copyright and remains the property of Arthur Vellis Architect and must not be used, copied or produced in whole or part except by agreement with Arthur Vellis Architect			
Scale		Date	
1:50 @ A3		03/2022	
Job No.		Dwg. No.	
3308		A04	
Drawn		Check	
AMS		AV	
Revision		A	