


1

Section 1


1 : 100

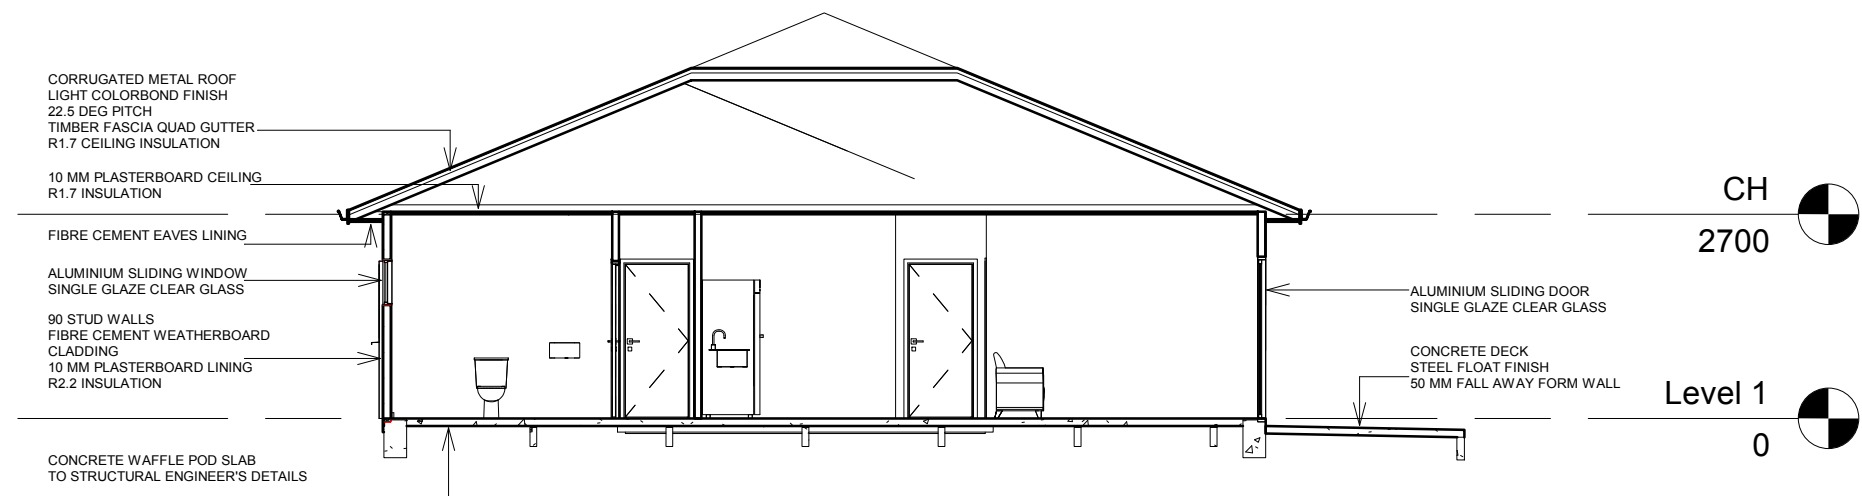

2

Section 2

1 : 100

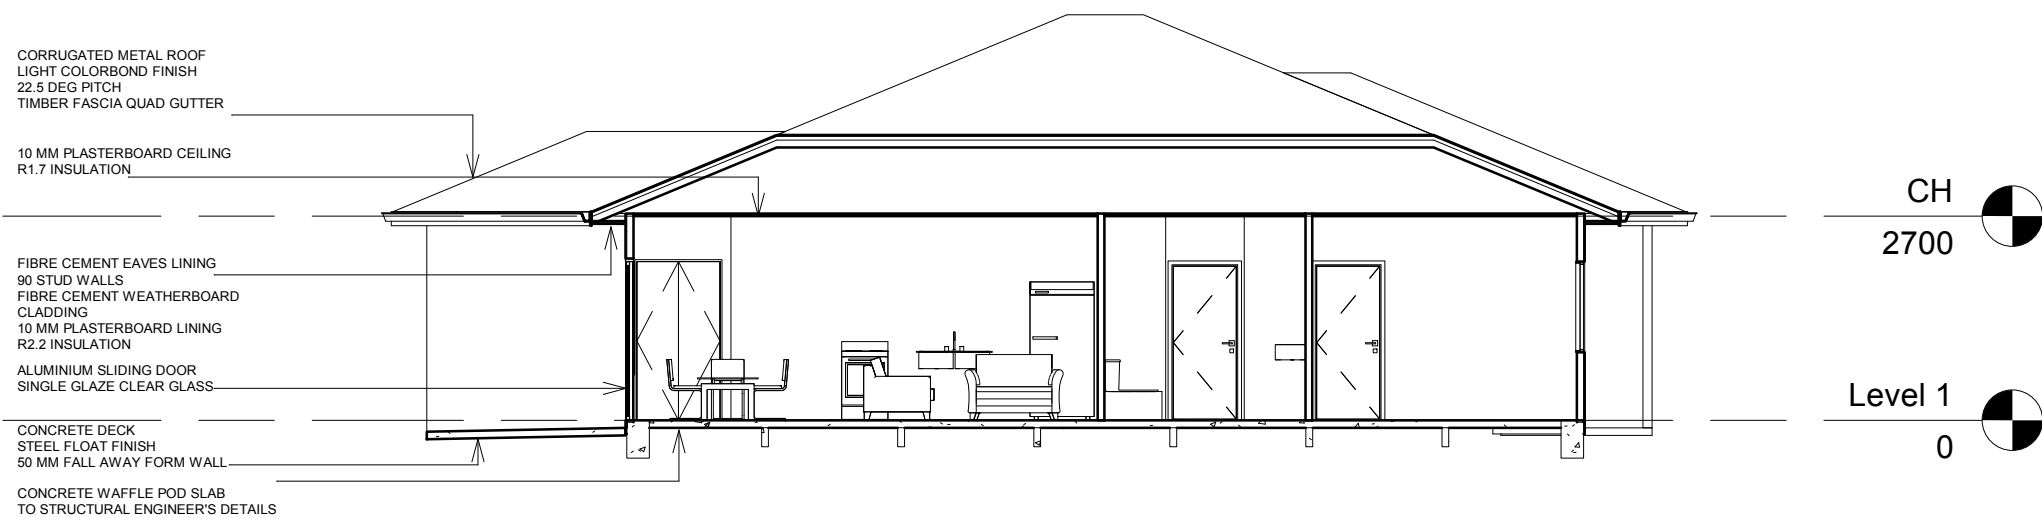

DATE	AMENDMENT	No.	DO NOT SCALE DRAWINGS WALL THICKNESS IS NOMINAL EXECUTE WORK IN ACCORDANCE WITH REQUIREMENTS OF THE N.C.C. AUSTRALIAN STANDARDS, LOCAL COUNCILS AND ALL RELEVANT AUTHORITIES CONFIRM ALL DIMENSIONS ON SITE	ARCHITECT KIM MURRAY ARCHITECT NSW REG No. 5800 17 HOADS ROAD, BENDICK MURRELL NSW 2803 mob. 0401 390 714	CLIENT NAME Bill Akouch c/o 23 Cowper Street, Young NSW 2594	PROJECT NEW DWELLING 2246 Murringo Road, Murringo NSW 2586	SECTION 1 SECTION 2		Project number	22-673	DRAWING NUMBER 05
									Date	6.4.22	
									Drawn by	Author	
									Checked by	Checker	Revision No.
									Scale	1 : 100	