


The design and detail shown on these drawings are applicable to this project only and may not be reproduced in whole or any part or be used for any other purpose without the written permission of FBHS (Aust) Pty Limited with whom copyright resides. The local distributor you are dealing with is an authorised independent distributor of Fair Dinkum Sheds' products and enters into agreements with its customers on its own behalf and not as an agent of Fair Dinkum Sheds.

IF IN DOUBT, ASK.

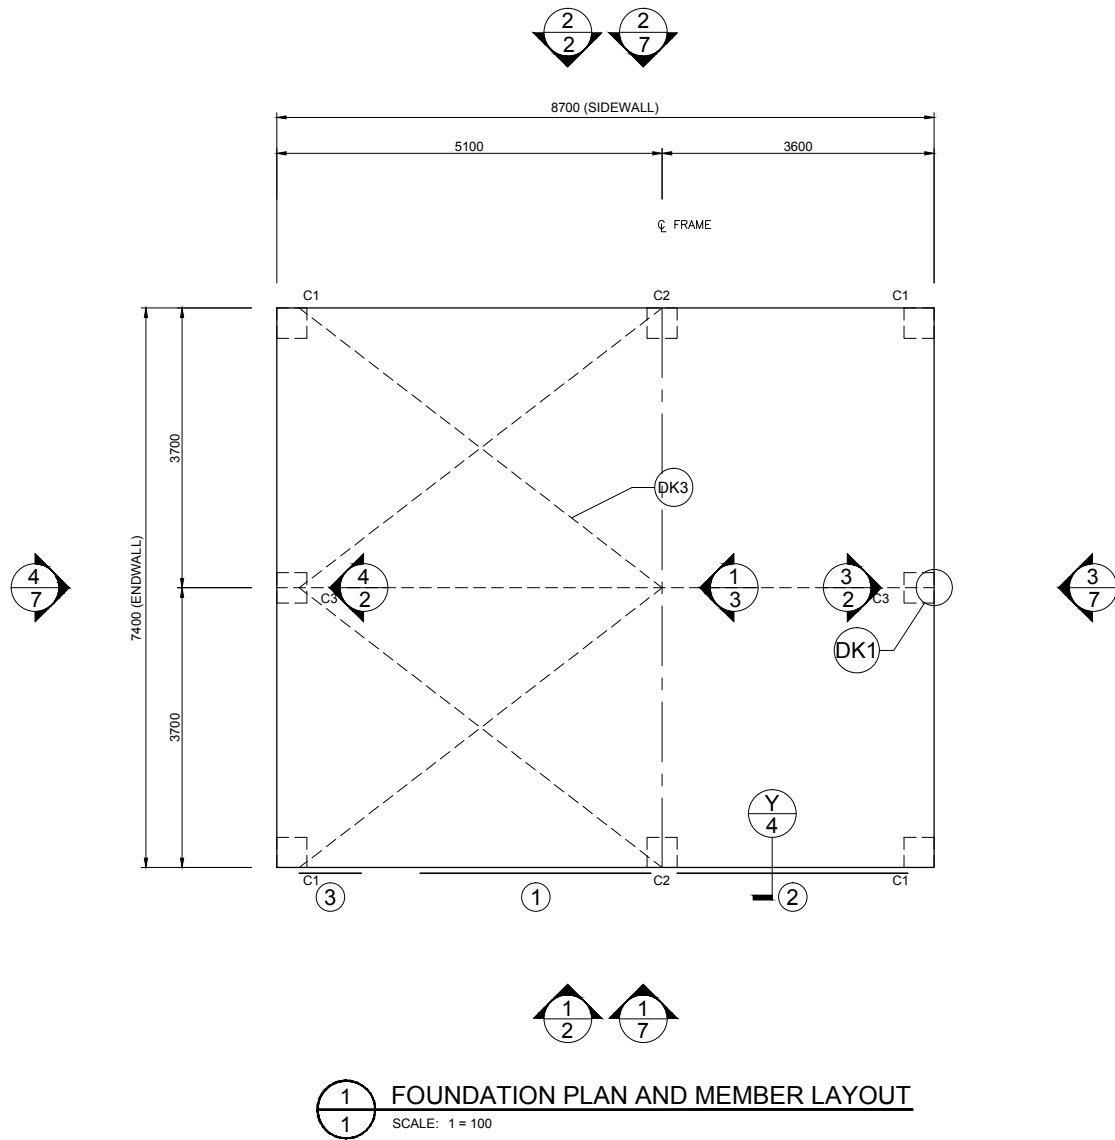

ROOF STRAP BRACING TO BE CONNECTED TO THE PURLIN CLOSEST TO THE LINE OF THE END WALL MULLION
ROOF STRAP BRACING CAN BE PLACED FROM EITHER END OF THE BUILDING PROVIDING THE STRAP PATTERN REMAINS AS PER PLANS

MEMBER LEGEND

C1	C15019
C2	2C15019
C3	C15015

1 OF 8

SHEET

JOB NO.
GRV68243

DATE
24/5/2022

CHECKED
TM

DRAWN
FDS

STEEL BUILDING BY
(CONTACT)
GREAT VALUE GARAGES
02 67622200
MICHELLE MCINTYRE
4 CAMBRIDGE STREET
SOUTH TAMWORTH

Civil & Structural Engineers
50 Punari Street
Currajong, Qld 4812
Fax: 07 4725 5850
Email: design@nceng.com.au
ABN 341 008 173 56

Registered Chartered Professional Engineer
Registered Professional Engineer (Civil & Structural) QLD
Registered Certifying Engineer (Structural) N.T.
Registered Engineer - (Civil) VIC
Registered Engineer - (Civil) TAS

Regn. No. 2558980
Regn. No. 9985
Regn. No. 116373ES
Regn. No. PE0002216
Regn. No. CC5648M

Mr Timothy Roy Messer BE MIEAust RPEQ


Signature

Date 24/5/2022


Registered on the NPER in the areas of practice
of Civil & Structural National Professional
Engineers Register

DO NOT SCALE THIS DRAWING. USE FIGURED DIMENSIONS ONLY. ALL DIMENSIONS TO BE VERIFIED ON SITE.


The design and detail shown on these drawings are applicable to this project only and may not be reproduced in whole or any part or be used for any other purpose without the written permission of FBHS (Aust) Pty Limited with whom copyright resides. The local distributor you are dealing with is an authorised independent distributor of Fair Dinkum Sheds' products and enters into agreements with its customers on its own behalf and not as an agent of Fair Dinkum Sheds.

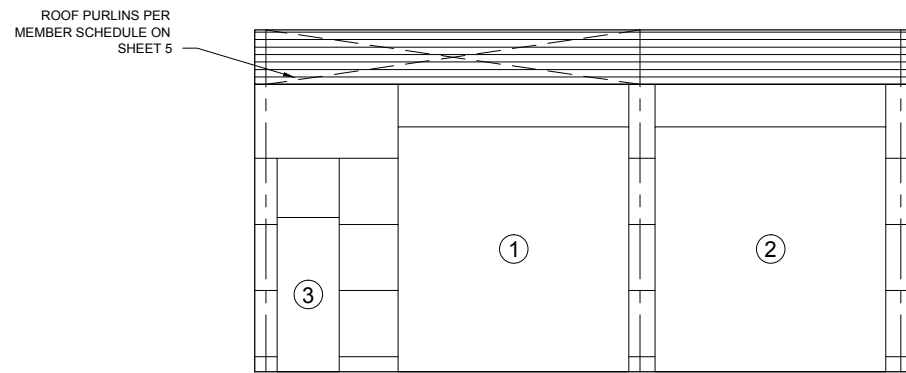


1 SIDEWALL EXTERIOR ELEVATION
2 SCALE: 1 = 100

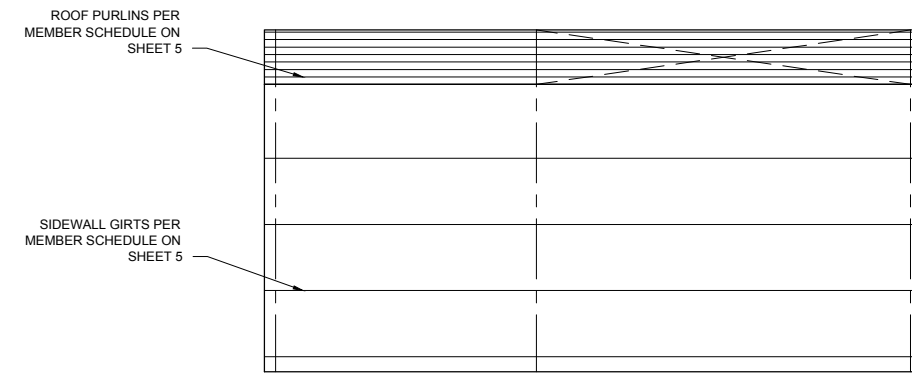

2 SIDEWALL EXTERIOR ELEVATION
2 SCALE: 1 = 100

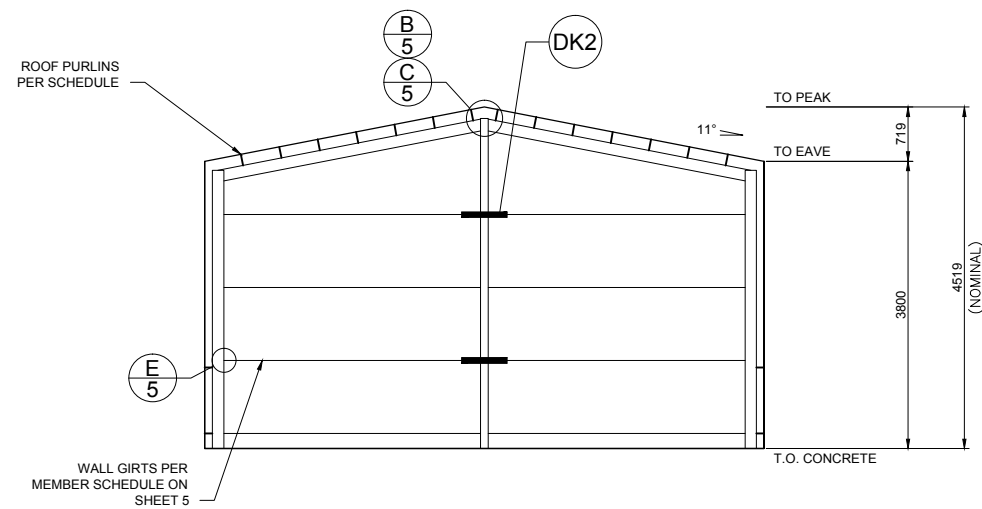

4 ENDWALL INTERIOR ELEVATION
2 SCALE: 1 = 100

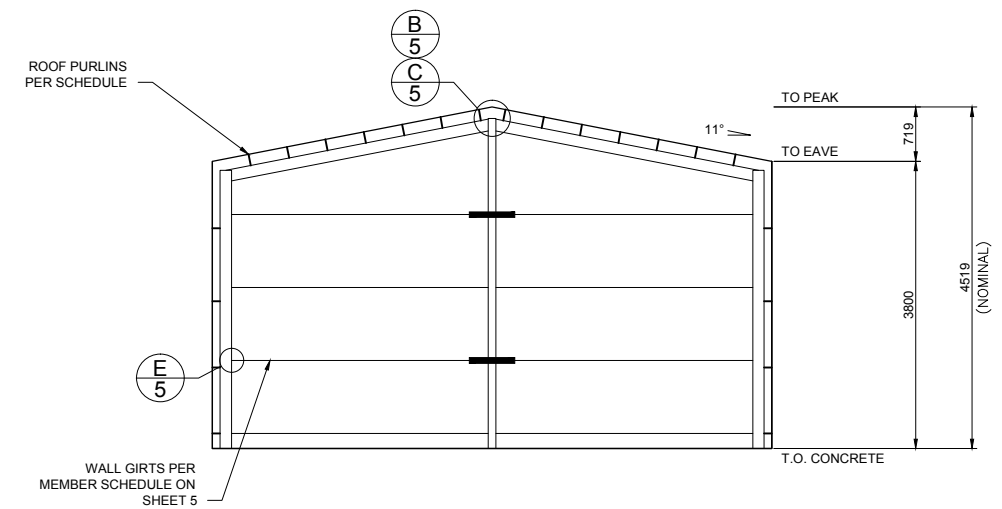


3 ENDWALL INTERIOR ELEVATION
2 SCALE: 1 = 100





X BRACING IS REQUIRED IN 2 BAY(S) (VARIOUS ROOF AND WALL LOCATIONS).

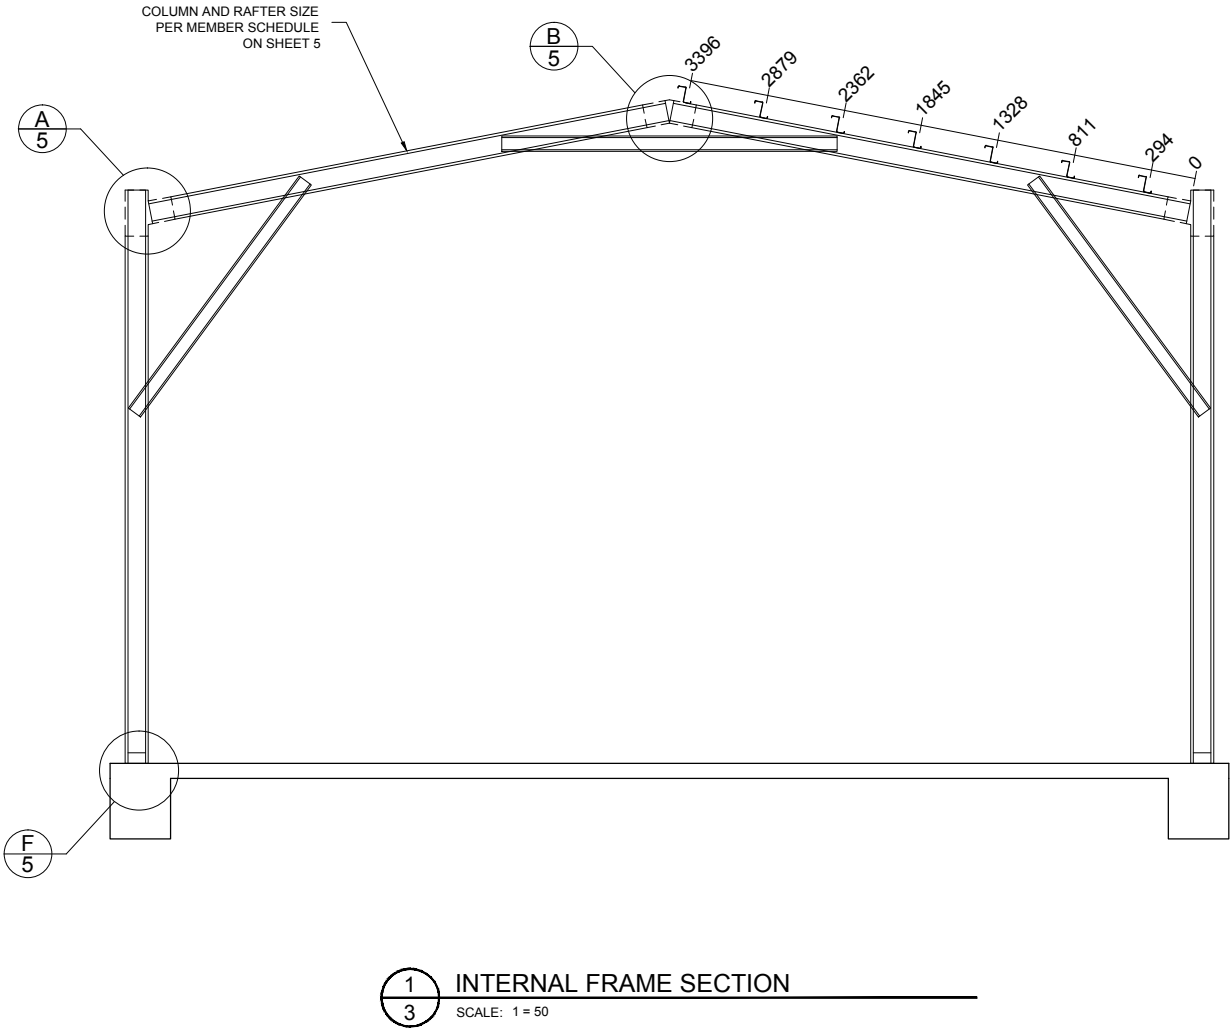SEE LAYOUT OR PLANS FOR PLACEMENT. FLY BRACING IS INCLUDED TO BE PLACED ON EVERY SECOND PURLIN AND GIRT ON ENDWALL MULLIONS, INTERNAL COLUMNS AND INTERNAL RAFTERS.

The design and detail shown on these drawings are applicable to this project only and may not be reproduced in whole or any part or be used for any other purpose without the written permission of FBHS (Aust) Pty Limited with whom copyright resides. The local distributor you are dealing with is an authorised independent distributor of Fair Dinkum Sheds' products and enters into agreements with its customers on its own behalf and not as an agent of Fair Dinkum Sheds.




Refer to Sheet #4 for concrete specification.

3 OF 8	SHEET	JOB NO. GRV68243	DATE 24/5/2022	CHECKED TM	DRAWN FDS	STEEL BUILDING BY FOR AT	(CONTACT) GREAT VALUE GARAGES 02 67622200 MICHELLE MCINTYRE 4 CAMBRIDGE STREET SOUTH TAMWORTH			 <div>Civil & Structural Engineers 50 Punari Street Currajong, Qld 4812 Fax: 07 4725 5850 Email: design@nceng.com.au ABN 341 008 173 56</div>	Mr Timothy Roy Messer BE MIEAust RPEQ	
		NCC 2019					Signature 					
										Registered Chartered Professional Engineer Registered Professional Engineer (Civil & Structural) QLD Registered Certifying Engineer (Structural) N.T. Registered Engineer - (Civil) VIC Registered Engineer - (Civil) TAS	Regn. No. 2558980 Regn. No. 9985 Regn. No. 116373ES Regn. No. PE0002216 Regn. No. CC5648M	Date 24/5/2022 Registered on the NPER in the areas of practice of Civil & Structural National Professional Engineers Register

The design and detail shown on these drawings are applicable to this project only and may not be reproduced in whole or any part or be used for any other purpose without the written permission of FBHS (Aust) Pty Limited with whom copyright resides. The local distributor you are dealing with is an authorised independent distributor of Fair Dinkum Sheds' products and enters into agreements with its customers on its own behalf and not as an agent of Fair Dinkum Sheds.

STRUCTURAL GENERAL NOTES

1. **GOVERNING CODE** : NATIONAL CONSTRUCTION CODE (NCC), LOADING TO AS1170 - ALL SECTIONS. BUILDING SUITABLE AS EITHER A PRIVATE GARAGE CLASS 10a, OR A FARM SHED (CLASS 7 OR 8), UNLESS OTHERWISE SPECIFICALLY NOTED. FOR USE AS A FARM SHED, IT MUST MEET THE FOLLOWING REQUIREMENTS:
- BE LESS THAN 2000 SQM IN AREA (INCLUSIVE OF ANY MEZZANINE FLOOR AREA).
- MUST BE LOCATED ON A FARM AND USED IN CONNECTION WITH FARMING PURPOSES.
- BUILDING IS NOT TO BE OCCUPIED FREQUENTLY NOR FOR EXTENDED PERIODS BY PEOPLE, WITH A MAXIMUM OF 1 PERSON PER 200 SQM OR 2 PERSONS MAXIMUM IN TOTAL WHICHEVER IS THE LESSER.
2. **DRAWING OWNERSHIP** : THESE DRAWINGS REMAIN THE PROPERTY OF FBHS (AUST) PTY LIMITED. ENGINEERING SIGNATURE AND CERTIFICATION IS ONLY VALID WHEN BUILDING IS SUPPLIED BY A DISTRIBUTOR OF FBHS. DRAWINGS ARE PROVIDED FOR THE DUAL PURPOSE OF OBTAINING BUILDING PERMITS AND AIDING CONSTRUCTION. ANY OTHER USE OR REPRODUCTION IS PROHIBITED WITHOUT WRITTEN APPROVAL FROM FBHS.
3. **DRAWING SIGNATURE REQUIREMENTS** : THESE DRAWINGS ARE NOT VALID UNLESS SIGNED BY THE ENGINEER. THE ENGINEER ACCEPTS NO LIABILITY OR RESPONSIBILITY FOR DRAWINGS WITHOUT A SIGNATURE. EACH TITLE BLOCK CONTAINS A WATER MARK UNDER THE CUSTOMERS NAME CONTAINING THE DATE OF PRODUCTION OF THE DRAWINGS; THE DRAWINGS ARE TO BE SUBMITTED TO COUNCIL WITHIN 21 DAYS OF THIS DATE. THIS IS TO ENSURE THAT ONLY CURRENT DRAWINGS ARE IN CIRCULATION.
4. **CONTRACTOR RESPONSIBILITIES** : CERTIFIER AND CONTRACTOR TO CONFIRM [ON SITE] THAT THE WIND LOADINGS APPLIED TO THIS DESIGN ARE TRUE AND CORRECT FOR THE ADDRESS STATED IN THE TITLE BLOCK. CONTRACTOR SHALL VERIFY AND CONFIRM ALL EXISTING CONDITIONS AND DIMENSIONS. ENGINEER SHALL BE NOTIFIED OF ANY DISCREPANCIES BETWEEN DRAWINGS AND EXISTING CONDITIONS PRIOR TO START OF WORK. CONTRACTOR MUST NOT MAKE ANY DEVIATION FROM THE PROVIDED PLANS WITHOUT FIRST OBTAINING WRITTEN APPROVAL FROM ONE THE UNDERSIGNING ENGINEERS. THE ENGINEER / FBHS TAKE NO RESPONSIBILITY FOR CHANGES MADE WITHOUT WRITTEN APPROVAL. CONTRACTOR IS RESPONSIBLE FOR ENSURING NO PART OF THE STRUCTURE BECOMES OVERSTRESSED DURING CONSTRUCTION. BUILDING IS NOT STRUCTURALLY ADEQUATE UNTIL THE INSTALLATION OF ALL COMPONENTS AND DETAILS SHOWN IS COMPLETED IN ACCORDANCE WITH THESE DRAWINGS. THE INDICATED DRAWING SCALES ARE APPROXIMATE. DO NOT SCALE DRAWINGS FOR CONSTRUCTION PURPOSES. FOR FURTHER DIRECTIONS ON CONSTRUCTION THE CONTRACTOR SHOULD CONSULT THE APPROPRIATE INSTRUCTION MANUAL.
5. **ENGINEERING** : THE ENGINEER / FBHS ARE NOT ACTING AS PROJECT MANAGERS FOR THIS DEVELOPMENT, AND WILL NOT BE PRESENT DURING CONSTRUCTION. THE UNDERSIGNING ENGINEERS HAVE REVIEWED THIS BUILDING FOR CONFORMITY ONLY TO THE STRUCTURAL DESIGN PORTIONS OF THE GOVERNING CODE. THE PROJECT MANAGER IS RESPONSIBLE FOR ADDRESSING ANY OTHER CODE REQUIREMENTS APPLICABLE TO THIS DEVELOPMENT. THESE DOCUMENTS ARE STAMPED ONLY AS TO THE COMPONENTS SUPPLIED BY FBHS. IT IS THE RESPONSIBILITY OF THE PURCHASER TO COORDINATE DRAWINGS PROVIDED BY FBHS WITH OTHER PLANS AND/OR OTHER COMPONENTS THAT ARE PART OF THE OVERALL PROJECT. IN CASES OF DISCREPANCIES, THE LATEST DRAWINGS PROVIDED BY FBHS SHALL GOVERN. NO ALTERATIONS TO THIS STRUCTURE (INCLUDING REMOVAL OF CLADDING) ARE TO BE UNDERTAKEN WITHOUT THE CONSENT OF THE CERTIFYING ENGINEER. OPENINGS SUCH AS WINDOWS AND DOORS NEED TO BE INSTALLED AS PER THE PRODUCT MANUFACTURER'S INFORMATION/DETAILS.
6. **INSPECTIONS** : NO SPECIAL INSPECTIONS ARE REQUIRED BY THE GOVERNING CODE ON THIS JOB. ANY OTHER INSPECTIONS REQUESTED BY THE LOCAL BUILDING DEPARTMENT SHALL BE CONDUCTED AT THE OWNER'S EXPENSE.
7. **SOIL REQUIREMENTS** : SITE CLASSIFICATION TO BE A, S OR M ONLY. SOIL SAFE BEARING CAPACITY VALUE INDICATED ON DRAWING SHEET 4 OCCURS AT 100mm BELOW FINISH GRADE, EXISTING NATURAL GRADE, OR AT FROST DEPTH SPECIFIED BY LOCAL BUILDING DEPARTMENT, WHICHEVER IS THE LOWEST ELEVATION. REGARDLESS OF DETAIL V ON SHEET 4 THE MINIMUM FOUNDATION DEPTH SHOULD BE 100MM INTO NATURAL GROUND OR BELOW FROST DEPTH SPECIFIED BY LOCAL COUNCIL. ROLLED OR COMPACTED FILL MAY BE USED UNDER SLAB, COMPACTED IN 150mm LAYERS TO A MAXIMUM DEPTH OF 900mm. CONCRETE FOUNDATION EMBEDMENT DEPTHS DO NOT APPLY TO LOCATIONS WHERE ANY UNCOMPACTED FILL OR DISTURBED GROUND EXISTS OR WHERE WALLS OF THE EXCAVATION WILL NOT STAND WITHOUT SUPPLEMENTAL SUPPORT, IN THIS CASE SEEK FURTHER ENGINEERING ADVICE.
8. **CLASS 10a or Class 7 FOOTING DESIGNS** : THE FOUNDATION DOCUMENTED IS ALSO APPROPRIATE FOR CLASS 10a or CLASS 7 BUILDING DESIGNS ON 'M-D', 'H', 'H-D' OR 'E' CLASS SOILS, IF TOTAL SLAB AREA IS UNDER 100m SQUARE AND THE MAXIMUM SLAB DIMENSION (LENGTH AND WIDTH) IS LESS THAN OR EQUAL TO 12m. PLEASE BE AWARE THAT THE SLAB DESIGN FOR H & E CLASS SOILS IN THESE INSTANCES ARE DESIGNED TO EXPERIENCE SOME CRACKING. THIS CRACKING IS NOT CONSIDERED A STRUCTURAL FLAW OR DESIGN ISSUE, AND IS SIMPLY COSMETIC IN NATURE. IF THIS IS A CONCERN TO THE CLIENT IT IS ADVISED THEY DISCUSS OTHER OPTIONS WITH THE RELEVANT DISTRIBUTOR PRIOR TO THE POURING OF THE SLAB.
9. **CONCRETE REQUIREMENTS** : ALL CONCRETE DETAILS AND PLACEMENT SHALL BE PERFORMED IN ACCORDANCE WITH AS2870 AND AS3600. CONCRETE SHALL HAVE A MIN. 28-DAY STRENGTH OF 20MPa FOR EXPOSURE A1 & B1, 25MPa FOR EXPOSURE A2 & B2 AND 32MPa FOR EXPOSURE C, IN ACCORDANCE WITH SECTION 4, AS3600. CEMENT TO BE TYPE A. MAX AGGREGATE SIZE OF 20mm. SLUMP TO BE 80mm +/-15mm. SLABS TO BE CURED FOR 7 DAYS BY WATERING OR COVERING WITH A PLASTIC MEMBRANE, AFTER WHICH CONSTRUCTION CAN BEGIN, DUE CARE GIVEN NOT TO OVER-TIGHTEN HOLD DOWN BOLTS. GIVEN ALLOWABLE SOIL TYPES 1 LAYER OF SL72 REINFORCING MESH IS TO BE INSTALLED ON STANDARD SLABS WITH A MINIMUM 30MM COVER FROM CONCRETE SURFACE. CONCRETE REINFORCING TO CONFORM TO AS 1302, AS1303 & AS 1304. ALL REINFORCING COVER TO BE A MINIMUM OF 30mm.
10. **STRUCTURAL STEEL REQUIREMENTS** : ALL STRUCTURAL STEEL, INCLUDING SHEETING THOUGH EXCLUDING CONCRETE REINFORCING, SHALL CONFORM TO AS 1397 (GAUGE <= 1mm fy = 550MPa, GAUGE > 1mm < 1.5mm fy = 500MPa, GAUGE >= 1.5mm fy = 450MPa). NO WELDING IS TO BE PERFORMED ON THIS BUILDING. ALL STRUCTURAL MEMBERS AND CONNECTIONS DESIGNED TO AS4600. ALL BOLT HOLE DIAMETERS TO STRAMIT GENERAL FINCHINGS.
11. **FOOT TRAFFIC** : FOR ERECTION AND MAINTENANCE PLEASE NOTE THE FOLLOWING DEFINED FOOT TRAFFIC ZONES:
- CORRUGATED: WALK ONLY WITHIN 200MM OF SCREW LINES. FEET SPREAD OVER AT LEAST TWO RIBS.
- MONOCLAD: WALK ONLY IN PANS, OR ON RIBS AT SCREW LINES.

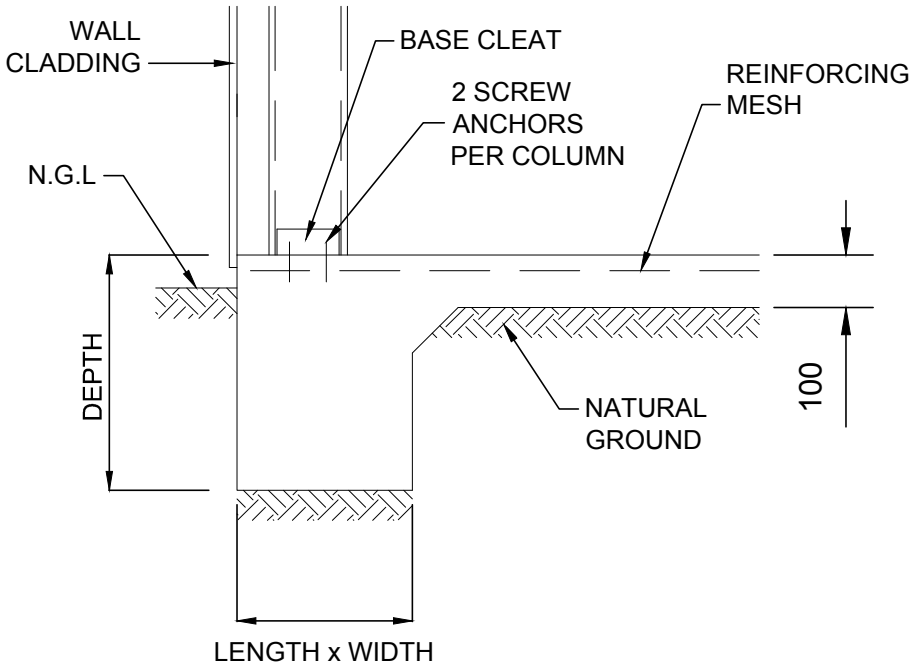

400 x 400 x 500
Length x Width x Depth (mm)

N.G.L - NATURAL GROUND LINE

Y	BLOCK LOCAL THICKENING DETAIL	DWG NO. SBLMA
---	-------------------------------	------------------

PROJECT DESIGN CRITERIA

ROOF LIVE LOAD: 0.25 kPa
BASIC WIND SPEED: VR 45 m/s
SITE WIND SPEED: V_{sitB} 37.3 m/s
WIND REGION: Reg A
TOPOGRAPHY FACTOR, Mt: 1
SHIELDING FACTOR, Ms: 1
MAX GROUND SNOW LOAD: N/A
MAX ROOF SNOW LOAD: N/A
SITE ALTITUDE: N/A
TERRAIN CATEGORY: TCat 3
SOIL SAFE BEARING CAPACITY: 100 kPa
RETURN PERIOD: 1:500
LIMITING CPI 1: -0.5
LIMITING CPI 2: 0.5
IMPORTANCE LEVEL: 2

DETAIL KEYS

- DK1
- ENDWALL VERTICAL MULLION (SEE DETAIL C/5 FOR TOP CONN. AND F/5 FOR BASE CONN.)
- DK2
- FLYBRACING PER DETAIL L/5
- DK3
- X-BRACING IN ROOF ABOVE (SEE DETAIL M/5)
- DK4
- DOUBLE X-BRACING IN ROOF ABOVE (SEE DETAIL M/5)

SCHEDULE OF OPENINGS

DOOR	OPENING WIDTH	SIZE MAX HEIGHT	OPENING TYPE	HEADER GIRT	OPENING JAMBS	WIND RATED
①	3050	3240"	3.50H X 3.15 CB DIRECT DRIVE "SERIES B	SINGLE	Z20015U	NO
②	3050	3240"	3.50H X 3.15 CB DIRECT DRIVE "SERIES B	SINGLE	Z20015U	NO
③	820	2040	EXTERNAL PA DOOR	SINGLE		YES

NOTES: 1) SEE SHEET 5 FOR DOOR OPENING FRAMING INFORMATION.
2) ALL DOOR SCHEDULE MEASUREMENTS ARE ACTUAL DOOR/WINDOW SIZE NOT OPENING SIZE.

* ROLLER DOOR OPENING HEIGHT DEPENDENT ON FINAL BUILD LOCATION.

(CONTACT)
GREAT VALUE GARAGES
02 67622200
MICHELLE MCINTYRE
4 CAMBRIDGE STREET
SOUTH TAMWORTH



Registered Chartered Professional Engineer
Registered Professional Engineer (Civil & Structural) QLD
Registered Certifying Engineer (Structural) N.T.
Registered Engineer - (Civil) VIC
Registered Engineer - (Civil) TAS

Civil & Structural Engineers
50 Punari Street
Currajong, Qld 4812
Fax: 07 4725 5850
Email: design@nceng.com.au
ABN 341 008 173 56

Regn. No. 2558980
Regn. No. 9985
Regn. No. 116373ES
Regn. No. PE0002216
Regn. No. CC5648M


Mr Timothy Roy Messer BE MIEAust RPEQ

Signature

Date 24/5/2022
Registered on the NPER in the areas of practice
of Civil & Structural National Professional
Engineers Register

4 OF 8	SHEET	JOB NO. GRVGS8243	DATE 24/5/2022	CHECKED TM	DRAWN FDS	STEEL BUILDING BY
		NCC 2019				FOR AT

The design and detail shown on these drawings are applicable to this project only and may not be reproduced in whole or any part or be used for any other purpose without the written permission of FBHS (Aust) Pty Limited with whom copyright resides. The local distributor you are dealing with is an authorised independent distributor of Fair Dinkum Sheds' products and enters into agreements with its customers on its own behalf and not as an agent of Fair Dinkum Sheds.

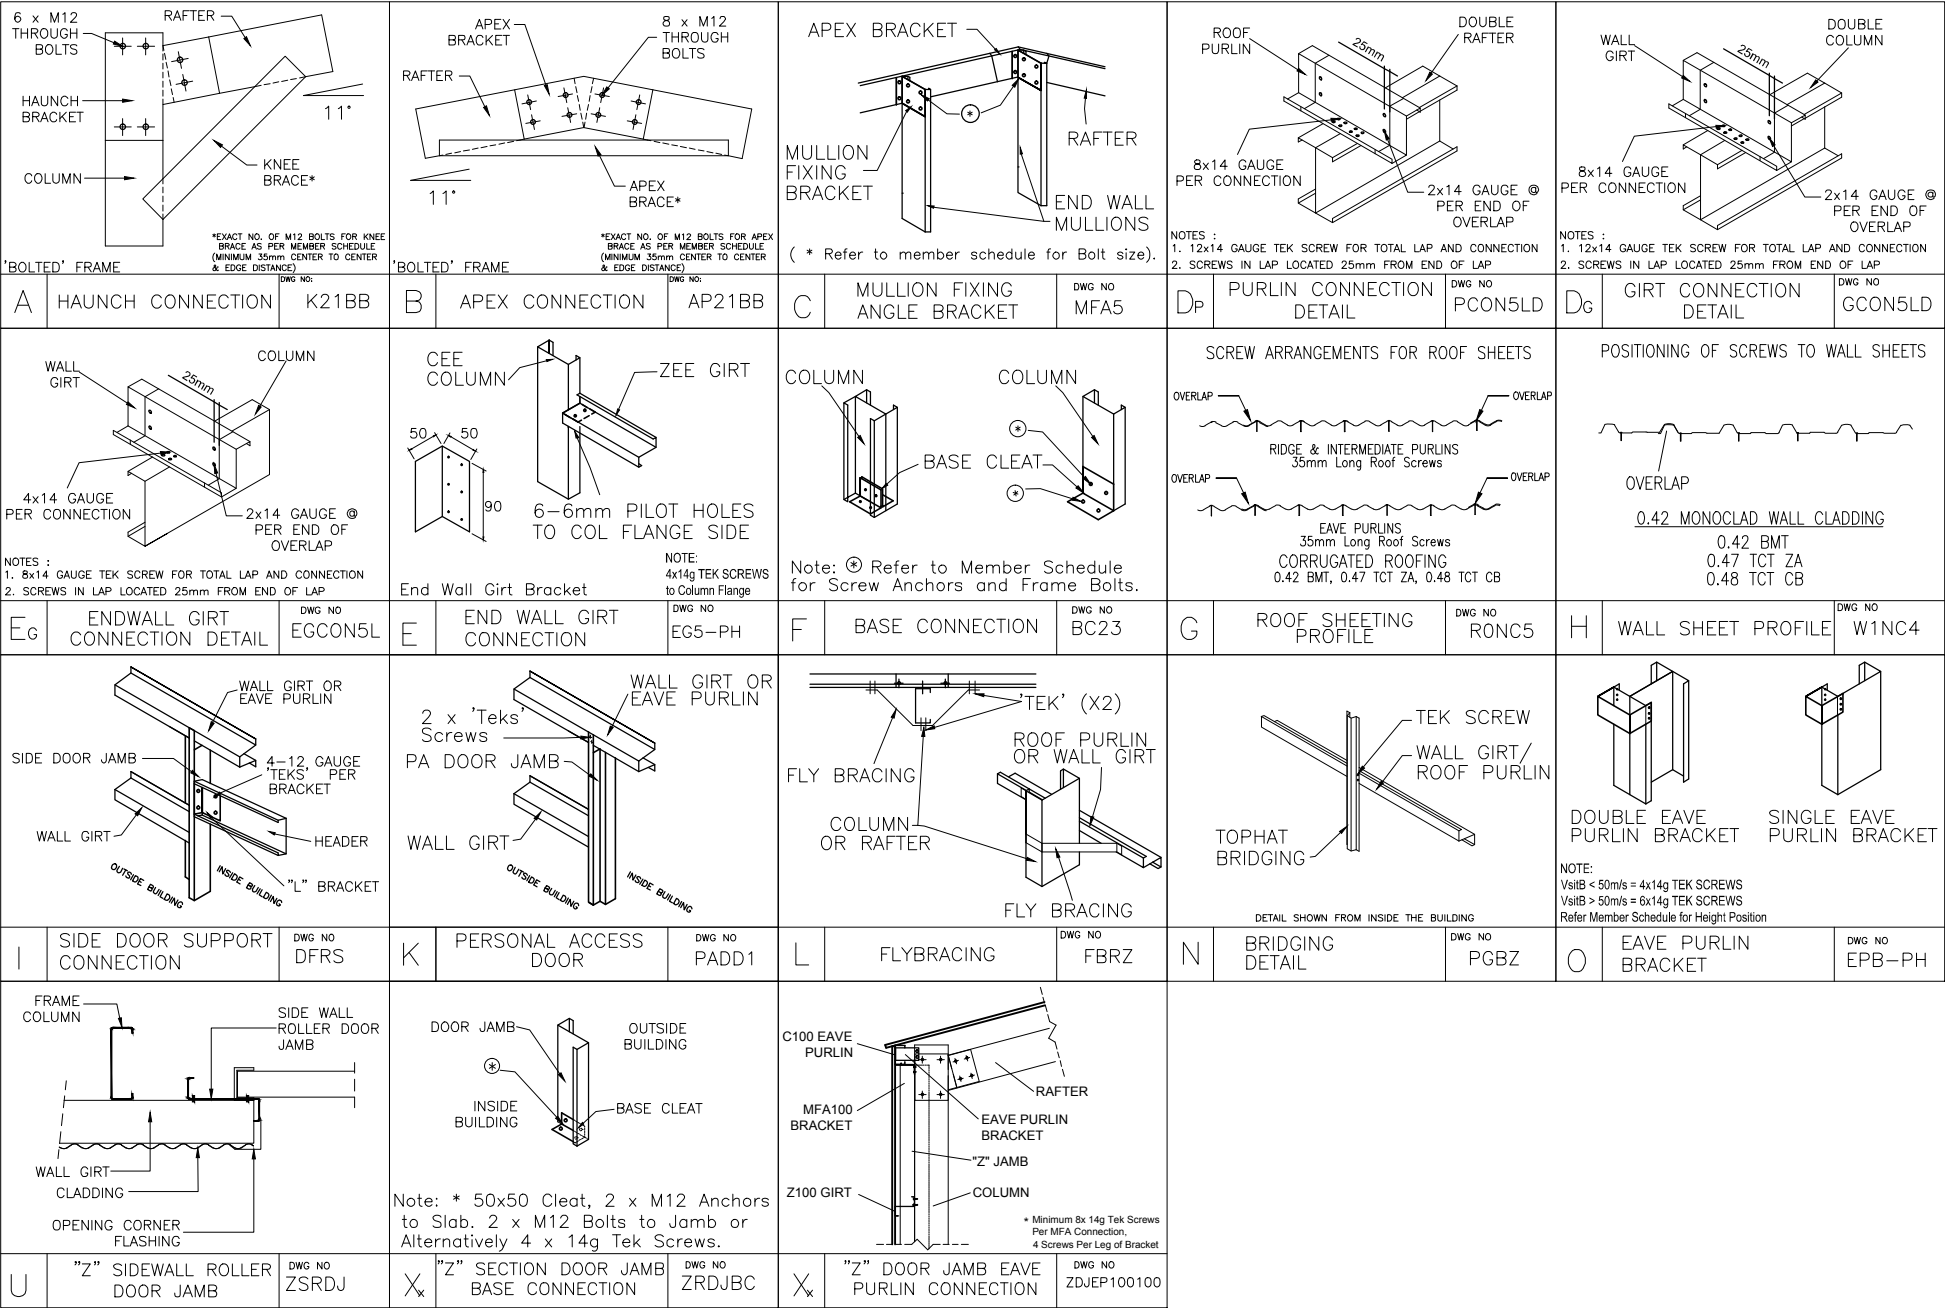

MEMBER AND MATERIAL SCHEDULE

1	END WALL RAFTER	Single C15019
2	C.S. FRAME RAFTER	Double C15012
3	END FRAME COLUMN (C1)	Single C15019
4	C.S. FRAME COLUMN (C2)	Double C15019
5	MULLION (C3)	Single C15015
6	C.S. FRAME KNEE BRACE	Single C10015 @ 2.06 LONG 3 bolts each end
7	KNEE BRACE HEIGHT UP COLUMN	2.29m
8	KNEE BRACE LENGTH UP RAFTER	1.11m
9	C.S. FRAME APEX BRACE	Single C10015 @ 2.22 LONG 2 bolts each end
10	APEX POSITION FROM RAFTER END	1.09m
11	ANCHOR BOLTS (# PER DETS.)	Screw Anchor 12mm x 100 Galv
12	EAVE PURLIN	C10010 (Eave Purlin Bracket 0mm from top of column)
13	TYP. ROOF PURLIN SIZE	Z10010 (1 rows of bridging)
14	MAIN BLDG. PURLIN SPACING	0.517 m. (7 rows) (Max Allow. 0.578m)
15	ROOF PURLIN BRIDGING	Tophat 64 x 0.75
16	TYP. SIDEWALL GIRT SIZE	Z10010 (1 rows of bridging)
17	MAIN BLDG. SIDEWALL GIRT SPACING	0.874 m. (4 rows) (Max Allow. 0.964m)
18	SIDEWALL GIRT BRIDGING	Tophat 64 x 0.75
19	TYP. ENDWALL GIRT SIZE	Z10010
20	MAIN BLDG. ENDWALL GIRT SPACING	0.965 m. (4 rows) (Max Allow. 1.200m)
21	MAIN BLDG. ENDWALL GIRT LENGTH	3.62 m. (0.17m Overlap)
22	FRAME SCREW FASTENERS	14-13x22 Hex C/S (SP HD 5/16" Hex Drive)
23	FRAME BOLT FASTENERS	Purlin Assy M12x30 Z/P
24	X-BRACING STRAP AND FASTENERS	32 x 1.2mm Strap with 4 x 14g Tek Screws Each End
25	WALL COLOUR	CLASSIC_CREAM
26	ROOF COLOUR	IRONSTONE
27	ROLLER DOOR COLOUR	IRONSTONE
28	P.A. DOOR COLOUR	IRONSTONE
29	DOWNPIPE COLOUR	CLASSIC_CREAM
30	GUTTER COLOUR	CLASSIC_CREAM
31	CORNER FLASHING COLOUR	CLASSIC_CREAM
32	BARGE FLASHING COLOUR	CLASSIC_CREAM
33	OPENING FLASHING COLOUR	CLASSIC_CREAM
34	OPEN BAY HEADER HEIGHT	0.5

"C.S." = CLEARSPAN "L." = LEFT "R." = RIGHT

PURLIN AND GIRT LENGTHS

BAY	WIDTH	PURLIN LENGTH	GIRT LENGTH
1	5.1m	5.28 m. (0.18m Lap)	5.28 m. (0.18m Lap)
2	3.6m	3.86 m. (0.26m Lap)	3.86 m. (0.26m Lap)

5
OF
8

SHEET

JOB NO.
GRVGS8243

DATE
24/5/2022

CHECKED
TM

DRAWN
FDS

STEEL BUILDING BY
FOR
AT

(CONTACT)
GREAT VALUE GARAGES
02 67622200
MICHELLE MCINTYRE
4 CAMBRIDGE STREET
SOUTH TAMWORTH

fairdinkum
SHEDS

NORTHERN
CONSULTING
engineers


Civil & Structural Engineers
50 Punari Street
Currajong, Qld 4812
Fax: 07 4725 5850
Email: design@nceng.com.au
ABN 341 008 173 56





Registered Chartered Professional Engineer
Registered Professional Engineer (Civil & Structural) QLD
Registered Certifying Engineer (Structural) N.T.
Registered Engineer - (Civil) VIC
Registered Engineer - (Civil) TAS

Regn. No. 2558980
Regn. No. 9985
Regn. No. 116373ES
Regn. No. PE0002216
Regn. No. CC5648M

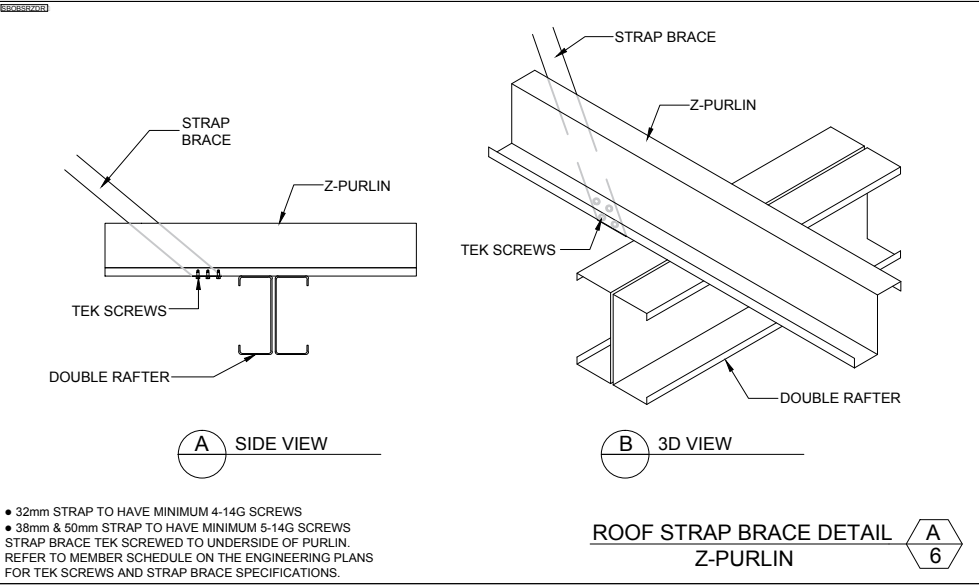
Mr Timothy Roy Messer BE MIEAust RPEQ
Signature
Date 24/5/2022
Registered on the NPER in the areas of practice
of Civil & Structural National Professional
Engineers Register

The design and detail shown on these drawings are applicable to this project only and may not be reproduced in whole or any part or be used for any other purpose without the written permission of FBHS (Aust) Pty Limited with whom copyright resides. The local distributor you are dealing with is an authorised independent distributor of Fair Dinkum Sheds' products and enters into agreements with its customers on its own behalf and not as an agent of Fair Dinkum Sheds.




6 OF 8	SHEET	JOB NO. GRV/G58243	DATE 24/5/2022	CHECKED TM	DRAWN FDS	STEEL BUILDING BY (CONTACT) GREAT VALUE GARAGES 02 67622200 MICHELLE MCINTYRE 4 CAMBRIDGE STREET SOUTH TAMWORTH			 <div>Civil & Structural Engineers 50 Punari Street Currajong, Qld 4812 Fax: 07 4725 5850 Email: design@nceng.com.au ABN 341 008 173 56</div>	Mr Timothy Roy Messer BE MIEAust RPEQ Signature  Date 24/5/2022 Registered on the NPER in the areas of practice of Civil & Structural National Professional Engineers Register
		NCC 2019				FOR AT				


The design and detail shown on these drawings are applicable to this project only and may not be reproduced in whole or any part or be used for any other purpose without the written permission of FBHS (Aust) Pty Limited with whom copyright resides. The local distributor you are dealing with is an authorised independent distributor of Fair Dinkum Sheds' products and enters into agreements with its customers on its own behalf and not as an agent of Fair Dinkum Sheds.

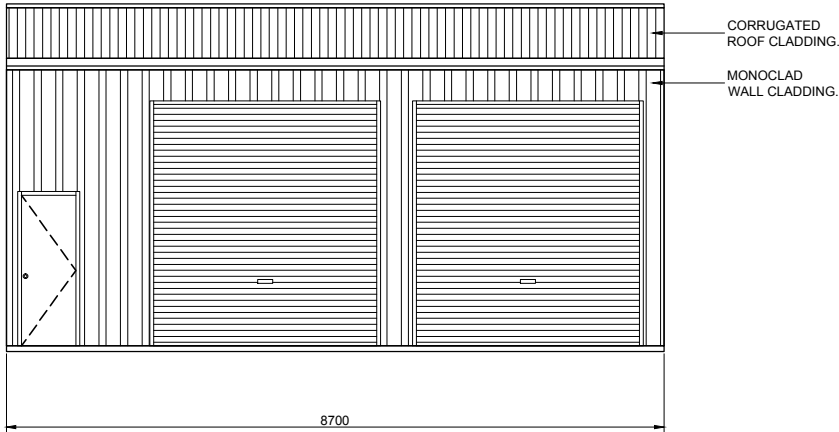


1
7
SIDEWALL EXTERIOR ELEVATION
SCALE: 1 = 100

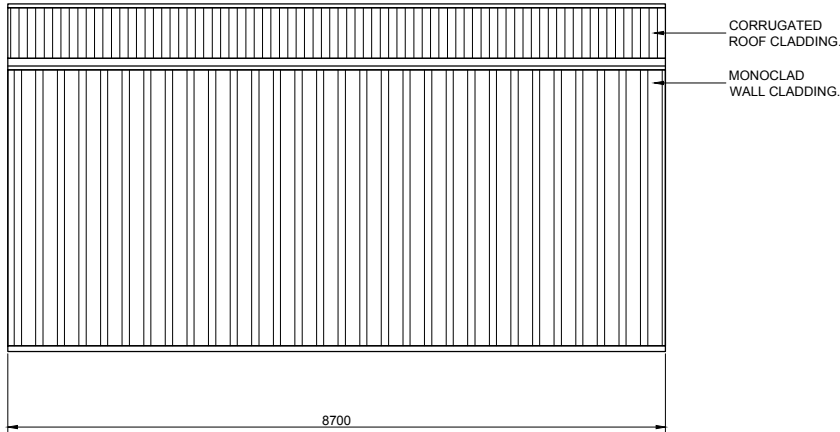

2
7
SIDEWALL EXTERIOR ELEVATION
SCALE: 1 = 100

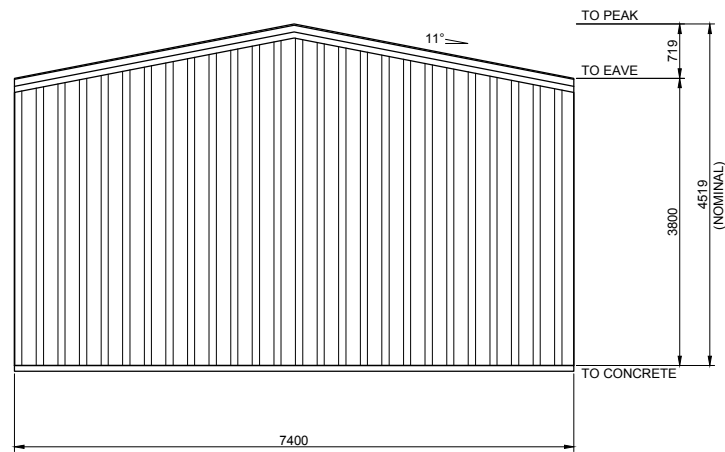

4
7
ENDWALL EXTERIOR ELEVATION
SCALE: 1 = 100

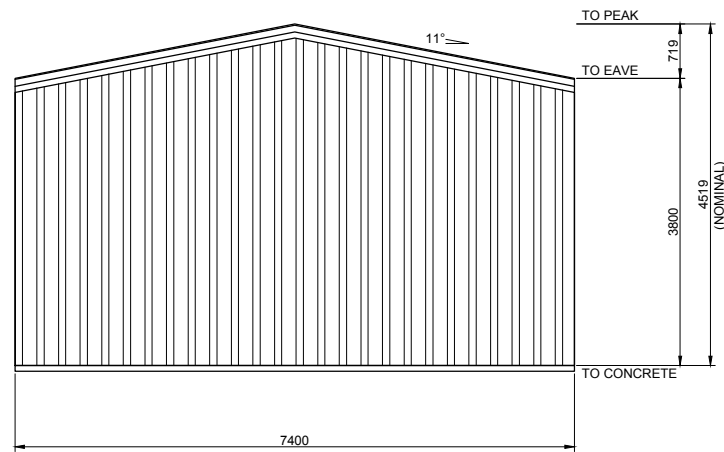

3
7
ENDWALL EXTERIOR ELEVATION
SCALE: 1 = 100

BUILDING COLOURS

WALL	CLASSIC CREAM
ROOF	IRONSTONE
ROLLER DOOR	IRONSTONE
P.A. DOOR	IRONSTONE
DOWNPIPE	CLASSIC CREAM
GUTTER	CLASSIC CREAM
CORNER FLASHING	CLASSIC CREAM
BARGE FLASHING	CLASSIC CREAM
OPENING FLASHING	CLASSIC CREAM

7
OF
8

SHEET


JOB NO.
GRV658243


DATE
24/5/2022


CHECKED
TM

DRAWN
FDS


STEEL BUILDING BY
(CONTACT)
GREAT VALUE GARAGES
02 67622200
MICHELLE MCINTYRE
4 CAMBRIDGE STREET
SOUTH TAMWORTH







Civil & Structural Engineers
50 Punari Street
Currajong, Qld 4812
Fax: 07 4725 5850
Email: design@nceng.com.au
ABN 341 008 173 56
Regn. No. 2558980
Regn. No. 9985
Regn. No. 116373ES
Regn. No. PE0002216
Regn. No. CC5648M

Mr Timothy Roy Messer BE MIEAust RPEQ
Signature 
Date 24/5/2022
Registered on the NPER in the areas of practice
of Civil & Structural National Professional
Engineers Register

The design and detail shown on these drawings are applicable to this project only and may not be reproduced in whole or any part or be used for any other purpose without the written permission of FBHS (Aust) Pty Limited with whom copyright resides. The local distributor you are dealing with is an authorised independent distributor of Fair Dinkum Sheds' products and enters into agreements with its customers on its own behalf and not as an agent of Fair Dinkum Sheds.

NOTES:

BRACING MATERIALS - THE SHED ERECTOR TO SUPPLY SPECIFIC BRACING.
SUITABLE RIGID MEMBERS CAPABLE OF TENSION AND COMPRESSION OR OPPOSING CHAINS OR OPPOSING LOAD RATED RATCHET STRAPS TO BE USED. (RIGID BRACING AS SHOWN ON DIAGRAM) ROPE BRACING SUITABLE ONLY FOR SMALLER STRUCTURES IN IDEAL CONDITIONS.

BRACING LOCATION - TEMPORARY BRACING TO BE ERECTED AS CLOSE TO 45 DEGREE ANGLE AND FIXED TO THE TOP OF THE COLUMN OR MULLION TO ACHIEVE THE OPTIMUM EFFECTIVENESS. IF THERE IS NOT ENOUGH SPACE FOR A 45 DEGREE ANGLE, THEN 20 DEGREE ANGLE IS TO BE THE MINIMUM ANGLE ALLOWED (REFER TO DIAGRAM). RIGID TEMPORARY BRACING MEMBER TO BE BOLTED TO HEAVY ANGLE PEGS HAMMERED INTO THE GROUND OR TO A BRACKET, MASONRY ANCHORED TO THE SLAB.

BRACING REMOVAL - TEMPORARY BRACING TO REMAIN IN PLACE UNTIL CLADDING IS FULLY INSTALLED WHERE POSSIBLE. IN NO CASE SHOULD TEMPORARY BRACING BE REMOVED UNTIL ALL PURLINS, GIRTS (AND PERMANENT CROSS BRACING WHERE USED) ARE FIXED.

SITE SAFETY - DUE CONSIDERATION TO BE GIVEN TO SITE SAFETY IN REGARD TO LOCATIONS OF BRACING AND PEGS.

GUIDE APPLICATION - TEMPORARY BRACING AS DESCRIBED IS A MINIMUM REQUIREMENT FOR AN AVERAGE, STANDARD SITE CONDITION. PROVIDE ADDITIONAL BRACING FOR MORE SEVERE AND/OR HIGH EXPOSURE SITE CONDITIONS. ADDITIONAL BRACING TO BE USED AS AND WHERE NECESSARY TO ENSURE THAT ENTIRE FRAME IS RIGID THROUGHOUT CONSTRUCTION. RESPONSIBILITY FOR ENSURING STABILITY OF STRUCTURE REMAINS WITH THE BUILDER.

TILT UP METHOD
FOR STRUCTURES UNDER 9M SPAN, LESS THAN 3M HIGH AND LESS THAN 12M LONG


- ASSEMBLE THE FIRST SIDEWALL FRAME (COMPLETE WITH WALL SHEETING, BRACING AND GUTTER) ON THE GROUND AND LIFT ASSEMBLED SIDEWALL FRAME INTO POSITION. FIX OFF TEMPORARY SIDE BRACING TO EACH END (REFER TO DIAGRAM). FIX BASE CLEATS.
- ASSEMBLE THE SECOND SIDEWALL FRAME AS PER FIRST SIDEWALL FRAME. LIFT INTO POSITION. FIX OFF TEMPORARY WALL BRACING TO EACH END (REFER TO DIAGRAM) FIX BASE CLEATS.
- FIX GABLE END RAFTERS TO COLUMNS TO TIE WALLS. PROP APEX UNTIL ENDWALL MULLION AND APEX TEMPORARY BRACE ARE FIXED OFF. IF NO MULLION IS REQUIRED THEN PROP AND BRACE APEX UNTIL CLADDING IS COMPLETE.
- INSTALL REMAINING RAFTERS. AS EACH RAFTER PAIR IS INSTALLED, AT LEAST ONE PURLIN PER 3M OF RAFTER LENGTH IS TO BE INSTALLED TO SECURE RAFTERS.
- INSTALL REMAINING PURLINS
- INSTALL KNEE AND APEX BRACES IF AND WHERE APPLICABLE.
- REPEAT FOR LEANTO'S.

FRAME FIRST METHOD
FOR STRUCTURES OVER 9M SPAN, GREATER THAN 3M HIGH AND GREATER THAN 12M LONG

- ASSEMBLE PORTAL FRAMES ON THE GROUND (WITH KNEE AND APEX BRACES IF AND WHERE APPLICABLE). LIFT THE FIRST PORTAL FRAME ASSEMBLY INTO POSITION. FIX OFF TEMPORARY END BRACING (REFER TO DIAGRAM). FIX BASE CLEATS.
- PROP APEX UNTIL ENDWALL MULLION AND APEX TEMPORARY BRACE ARE FIXED OFF. IF NO MULLION IS REQUIRED THEN PROP AND BRACE APEX UNTIL CLADDING IS COMPLETE.
- THE SECOND PORTAL FRAME ASSEMBLY TO BE LIFTED INTO POSITION. FIX EAVE PURLINS AND AT LEAST ONE PURLIN PER 3M OF RAFTER TO SECURE FRAME ASSEMBLY. FIX BASE CLEATS. FIX TEMPORARY SIDEWALL BRACING.
- STAND REMAINING PORTAL FRAME ASSEMBLY AS PER STEP C, FIXING TEMPORARY SIDE WALL BRACING TO EVERY SECOND BAY. BRACE OTHER END PORTAL FRAME AS PER FIRST PORTAL FRAME.
- INSTALL REMAINING PURLINS AND GIRTS.
- REPEAT FOR LEANTO'S.

GUIDE TO THE INSTALLATION OF TEMPORARY BRACING


(REFER TO INSTALLATION GUIDE MANUAL FOR THE TWO METHODS OF CONSTRUCTION)

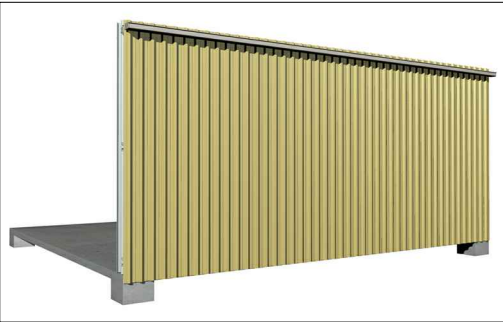

1A FIRST SIDEWALL FRAME
1 REFER 1C FOR TEMPORARY BRACING LOCATION



1B SECOND SIDEWALL FRAME
1 REFER 1C FOR TEMPORARY BRACING LOCATION

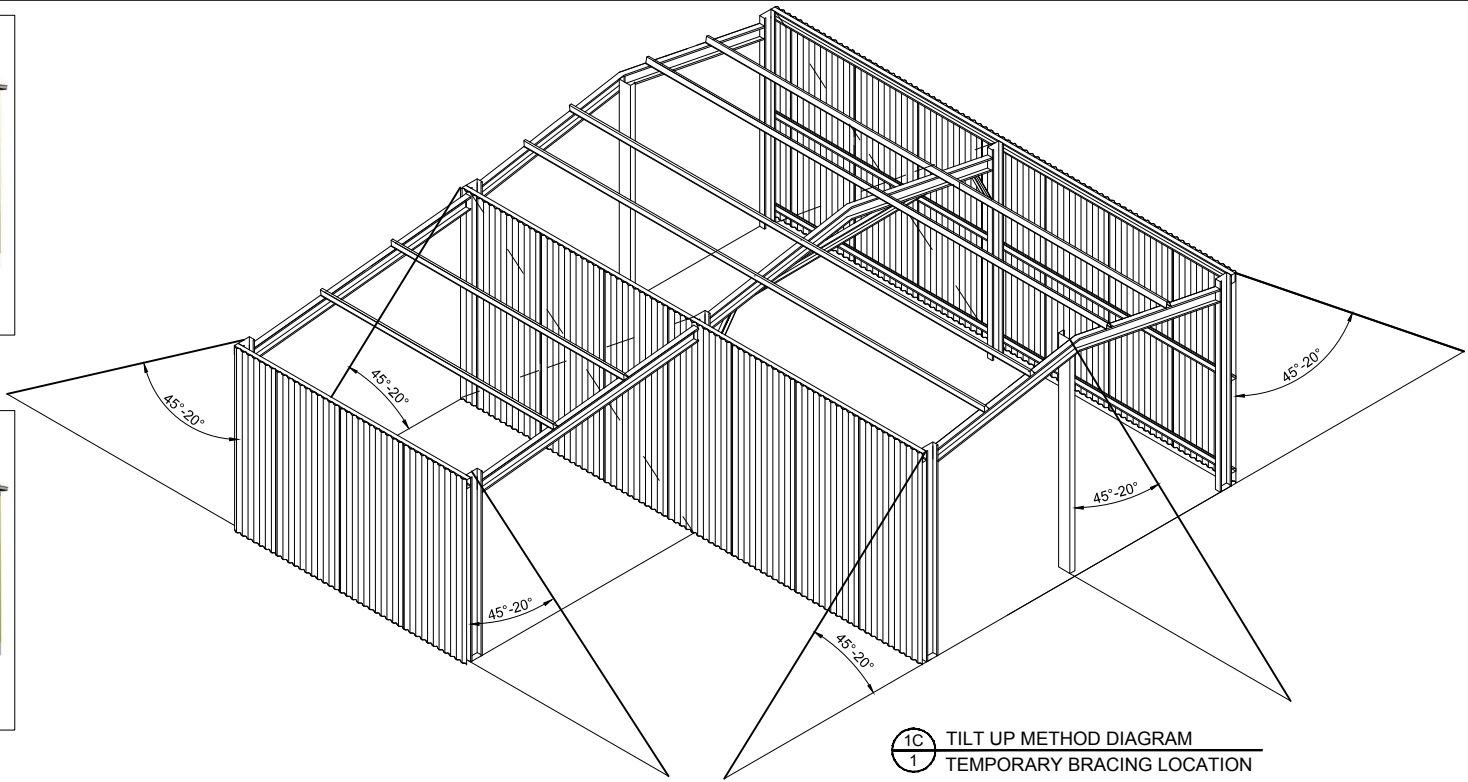

1C TILT UP METHOD DIAGRAM
1 TEMPORARY BRACING LOCATION


1 TILT UP METHOD DIAGRAM
1 SCALE: NTS



2A FIRST & SECOND PORTAL FRAME ASSEMBLY
1 REFER 2C FOR TEMPORARY BRACING LOCATION



2B COMPLETE PORTAL FRAME ASSEMBLY
1 REFER 2C FOR TEMPORARY BRACING LOCATION

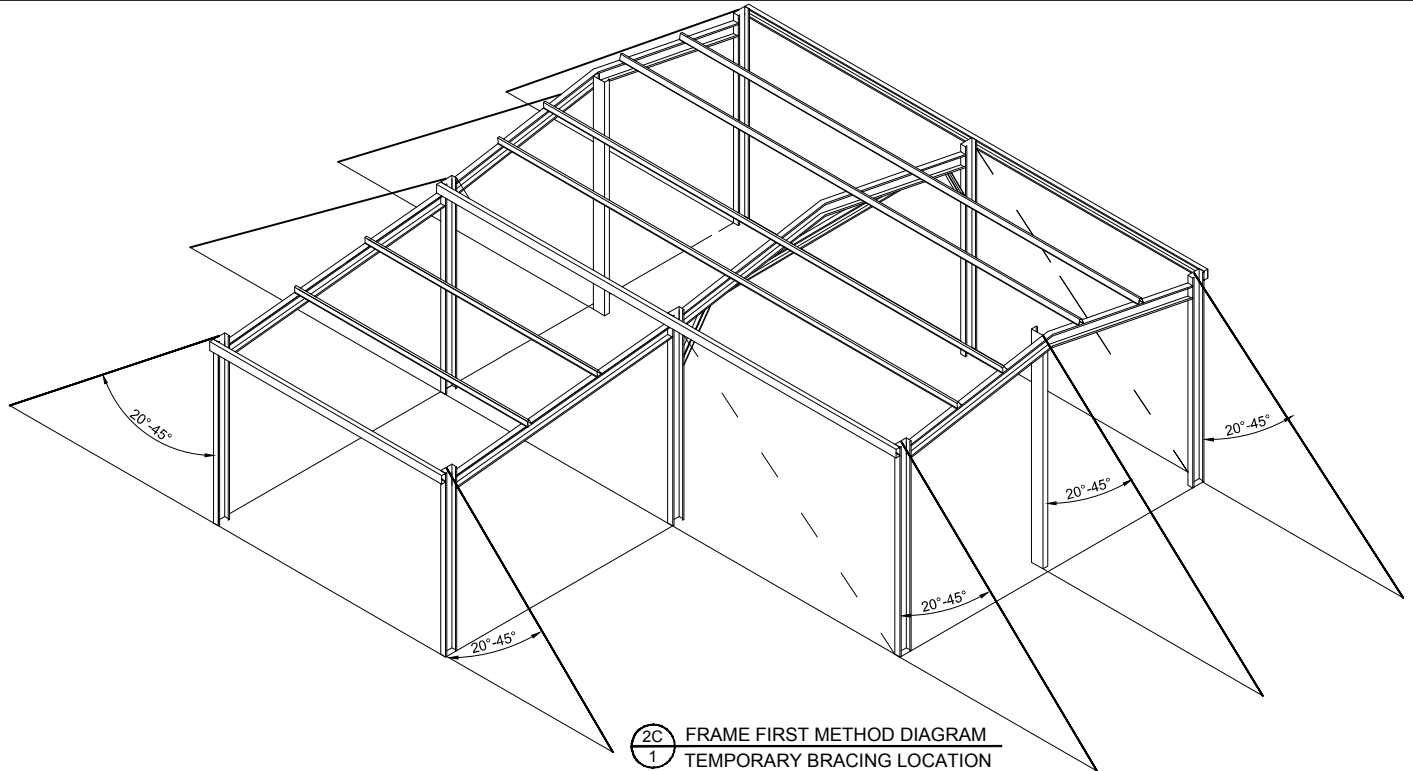

2C FRAME FIRST METHOD DIAGRAM
1 TEMPORARY BRACING LOCATION

2 FRAME FIRST METHOD DIAGRAM
1 SCALE: NTS

OF	8	SHEET	JOB NO.	DATE	CHECKED	DRAWN	STEEL BUILDING BY
			GRV68243	24/5/2022	TM	FDS	
8			NCC				FOR
			2019				AT

(CONTACT)
GREAT VALUE GARAGES
02 67622200
MICHELLE MCINTYRE
4 CAMBRIDGE STREET
SOUTH TAMWORTH









Civil & Structural Engineers
50 Punari Street
Currajong, Qld 4812
Fax: 07 4725 5850
Email: design@nceng.com.au
ABN 341 008 173 56

Registered Chartered Professional Engineer
Registered Professional Engineer (Civil & Structural) QLD
Registered Certifying Engineer (Structural) N.T.
Registered Engineer - (Civil) VIC
Registered Engineer - (Civil) TAS

Regn. No. 2558980
Regn. No. 9985
Regn. No. 116373ES
Regn. No. PE0002216
Regn. No. CC5648M

Mr Timothy Roy Messer BE MIEAust RPEQ
Signature 
Date 24/5/2022
Registered on the NPER in the areas of practice
of Civil & Structural National Professional
Engineers Register

The design and detail shown on these drawings are applicable to this project only and may not be reproduced in whole or any part or be used for any other purpose without the written permission of FBHS (Aust) Pty Limited (FBHS) with whom copyright resides. The local distributor or franchisee you are dealing with is an authorised independent distributor or franchisee of FBHS' products and they enter into agreements with their customers on their own behalf and not as an agent for FBHS.

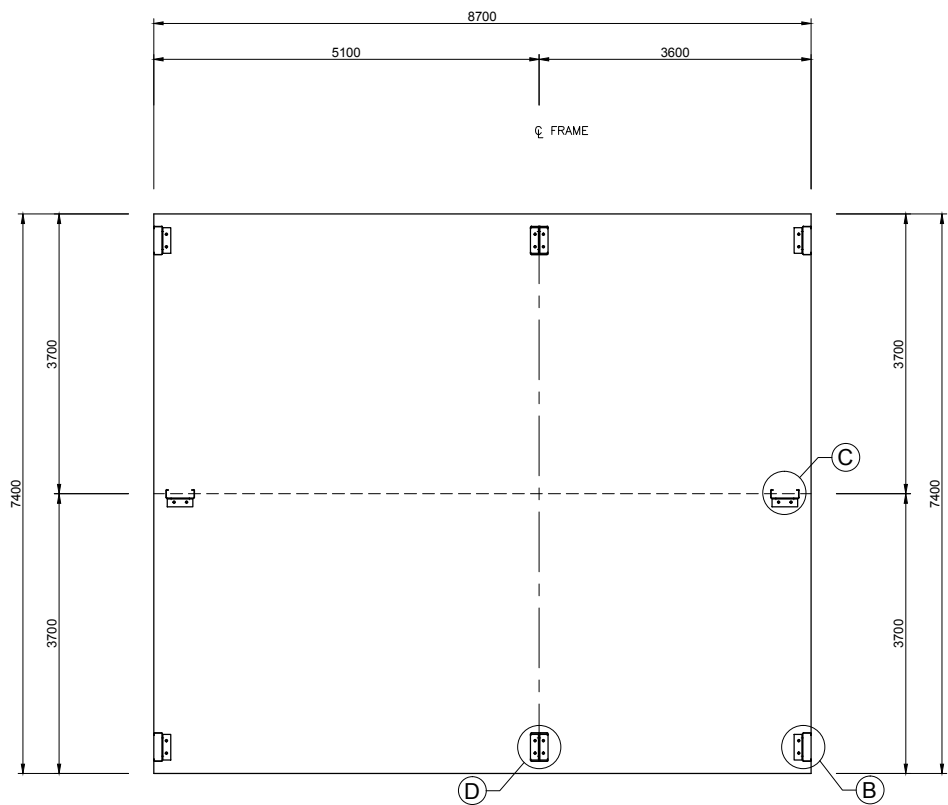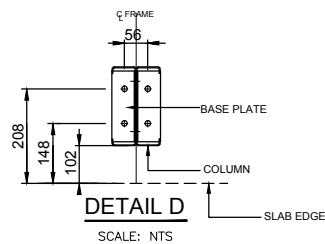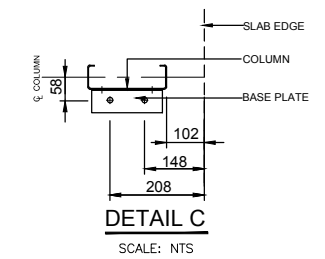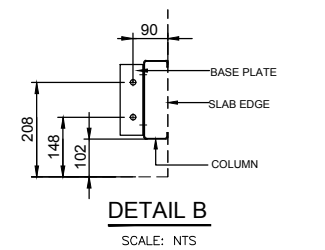


1 BOLT LAYOUT PLAN
SCALE: 1 = 100

IF YOU HAVE A ROLLER DOOR IN THE GABLE END OF YOUR SHED, CONTACT YOUR DISTRIBUTOR TO SEE IF MULLION NEEDS TO BE ROTATED FOR USE AS A DOOR JAMB.

NOT PART OF COUNCIL APPLICATION DOCUMENTATION

JOB NO. GRV/G58243	DATE 24/5/2022	CHECKED TM	DRAWN FDS	STEEL BUILDING BY		24/5/2022	GREAT VALUE GARAGES		 	BOLT LAYOUT PLAN			
				FOR			02 67622200						
				AT			MICHELLE MCINTYRE						
							4 CAMBRIDGE STREET SOUTH TAMWORTH						

COMPLIANCE CERTIFICATE FOR BUILDING DESIGN

Property Description Street address (include number, street, suburb/locality & postcode)	4 CAMBRIDGE STREET SOUTH TAMWORTH Postcode : 2340																													
Description of Component/s Certified Clearly describe the extent of work covered by this certificate.	Steel Portal Frame Structure. 7.4m span x 8.7m O/A length x 3.8m eaves height. Consisting of 2 bays at 5.1m, 3.6m spacings.																													
Basis of Certification Detail the basis for giving the certificate and the extent to which tests, specifications, rules, standards, codes of practice and other publications, were relied upon.	Australian Standards (list) AS/NZS 4600-2018, AS/NZS 1170.0,-1-2002, 1170.2-2011, 1170.3-2003, 1170.4-2007, AS2870-2011, AS3600-2018 2019 National Construction Code of Australia Amendment 1 Region AS1170.2 = Reg A NCC Importance Level = 2 Annual Probability Exceedance wind = 1:500 Regional 3 s Gust Wind Speed for annual probability of exceedance $V_R = 45$ m/s Wind directional multipliers for the 8 cardinal directions $M_d = 1.00$ Terrain/Height multiplier (M_z , Cat) = 0.83 Topographic multiplier $M_t = 1$ Ext. Pressure Coefficient $c_{pe} = -1.15, 1.20$ NCC Building Classification: Class 10 Factor for Region = NA NCC Equivalent Wind class = N/A Design Roof Live Load = 0.25 kPa Shielding Multiplier $M_s = 1$ Design Wind Speed = 37 m/s Int. Pressure Coefficient $c_{pi} = -0.5, 0.5$																													
Reference Documentation Clearly identify any relevant documentation, e.g numbered structural engineering plans	Drawing Nos: 'Fair Dinkum Sheds' Structural Design Drawing To be read in conjunction with Pages 1 to 8 For Job Number: GRVG58243 DATED : 24/5/2022 Specifications: Computations: Test Reports: Other Documentation:																													
Competent Person Details A competent person for building work, means a person who is assessed by the building certifier for the work as competent to practise in aspect of the design, building or inspection of the building work because of the person's skill and experience in the aspect. The competent person must also be registered or licensed under a law applying in the state to practice the aspect. A COPY OF A CURRENT CV AND PROFESSIONAL REGISTRATION DETAILS MUST BE PROVIDED WITH THE CERTIFICATE	<table border="1"> <tr> <td>Name:</td> <td colspan="2">Timothy Roy Messer</td> </tr> <tr> <td>Company Name (If applicable):</td> <td colspan="2">Northern Consulting Engineers</td> </tr> <tr> <td>Postal Address:</td> <td colspan="2">50 Punari Street, Currajong 4812</td> </tr> <tr> <td>Contact Person:</td> <td colspan="2">Timothy Roy Messer</td> </tr> <tr> <td>Telephone Number:</td> <td colspan="2">07 4725 5550</td> </tr> <tr> <td>Mobile Number:</td> <td colspan="2">N/A</td> </tr> <tr> <td>Fax Number:</td> <td colspan="2">07 4725 5850</td> </tr> <tr> <td>Email Address:</td> <td colspan="2">design@nceng.com.au</td> </tr> <tr> <td>License or Registration Number:</td> <td>2558980</td> <td>Copy of CV Attached: <input type="checkbox"/> Tick Box</td> </tr> </table> <div style="text-align: right;"> <input type="checkbox"/> Y <input checked="" type="checkbox"/> N or <input checked="" type="checkbox"/> X </div>			Name:	Timothy Roy Messer		Company Name (If applicable):	Northern Consulting Engineers		Postal Address:	50 Punari Street, Currajong 4812		Contact Person:	Timothy Roy Messer		Telephone Number:	07 4725 5550		Mobile Number:	N/A		Fax Number:	07 4725 5850		Email Address:	design@nceng.com.au		License or Registration Number:	2558980	Copy of CV Attached: <input type="checkbox"/> Tick Box
Name:	Timothy Roy Messer																													
Company Name (If applicable):	Northern Consulting Engineers																													
Postal Address:	50 Punari Street, Currajong 4812																													
Contact Person:	Timothy Roy Messer																													
Telephone Number:	07 4725 5550																													
Mobile Number:	N/A																													
Fax Number:	07 4725 5850																													
Email Address:	design@nceng.com.au																													
License or Registration Number:	2558980	Copy of CV Attached: <input type="checkbox"/> Tick Box																												
Signature of Competent Person This form may be used by competent persons to certify the design of a material, system, method of building, building element design or other thing. If the competent person is a licensed company the authorised person of the company is to sign the form.	I certify that the item/s described above, if installed or carried out in accordance with the information contained in this certificate, including any referenced documentation, will comply with the National Construction Code of Australia/relevant Australian or International Standard. Signature of competent person:  Date: 24/5/2022																													

LOCAL GOVERNMENT USE ONLY

Date received		Reference Number/s		
---------------	--	--------------------	--	--