




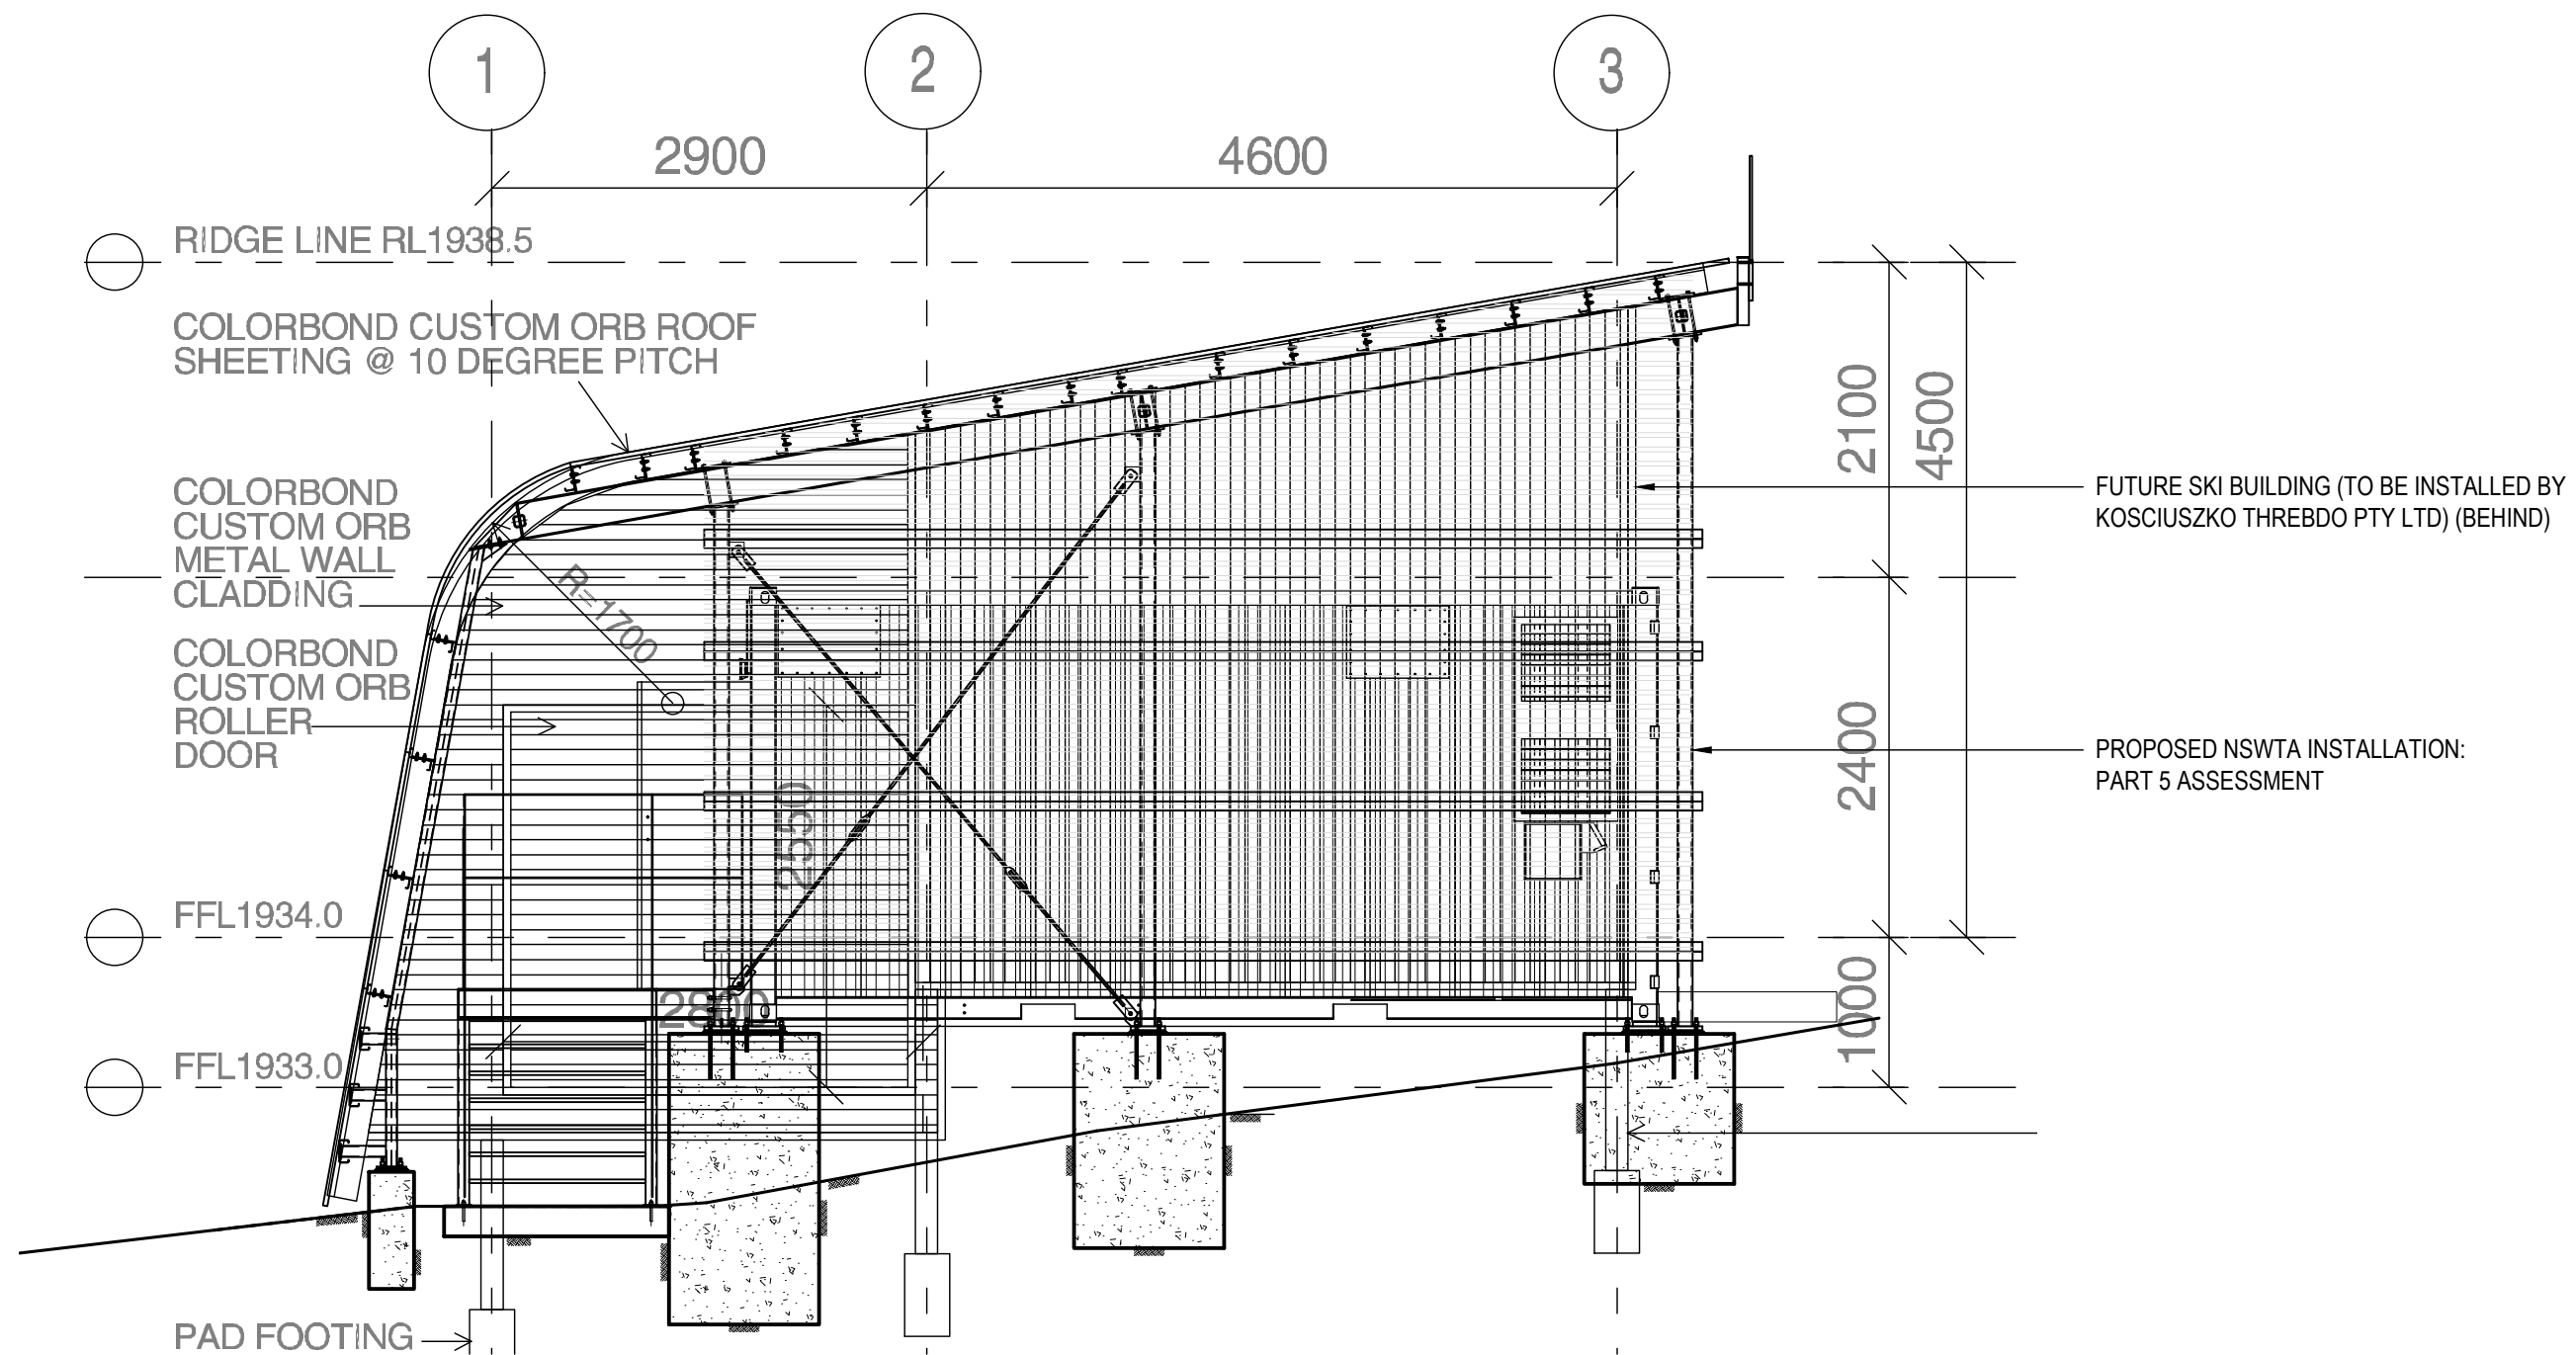

CONSTRUCTION STAGE PLAN - SOUTHERN ELEVATION
SCALE 1:50

Rev	Date	Revision Details	Department	Consultant	CAD	Designer	Verifier	Approver
A	26.02.22	FOR APPROVAL	TA	CATALYST	JF	JF	JM	CMc



MT CRACKENBACK
90009734
LOT 869 EAGLES NEST
THREDBO, NSW 2625



Drawing Title: CONSTRUCTION STAGE PLAN SOUTHERN ELEVATION		
Drawing Status: FOR CONSTRUCTION	Drawing No. GRN-CRAC-DWG-INF-CSP-02	Revision A