


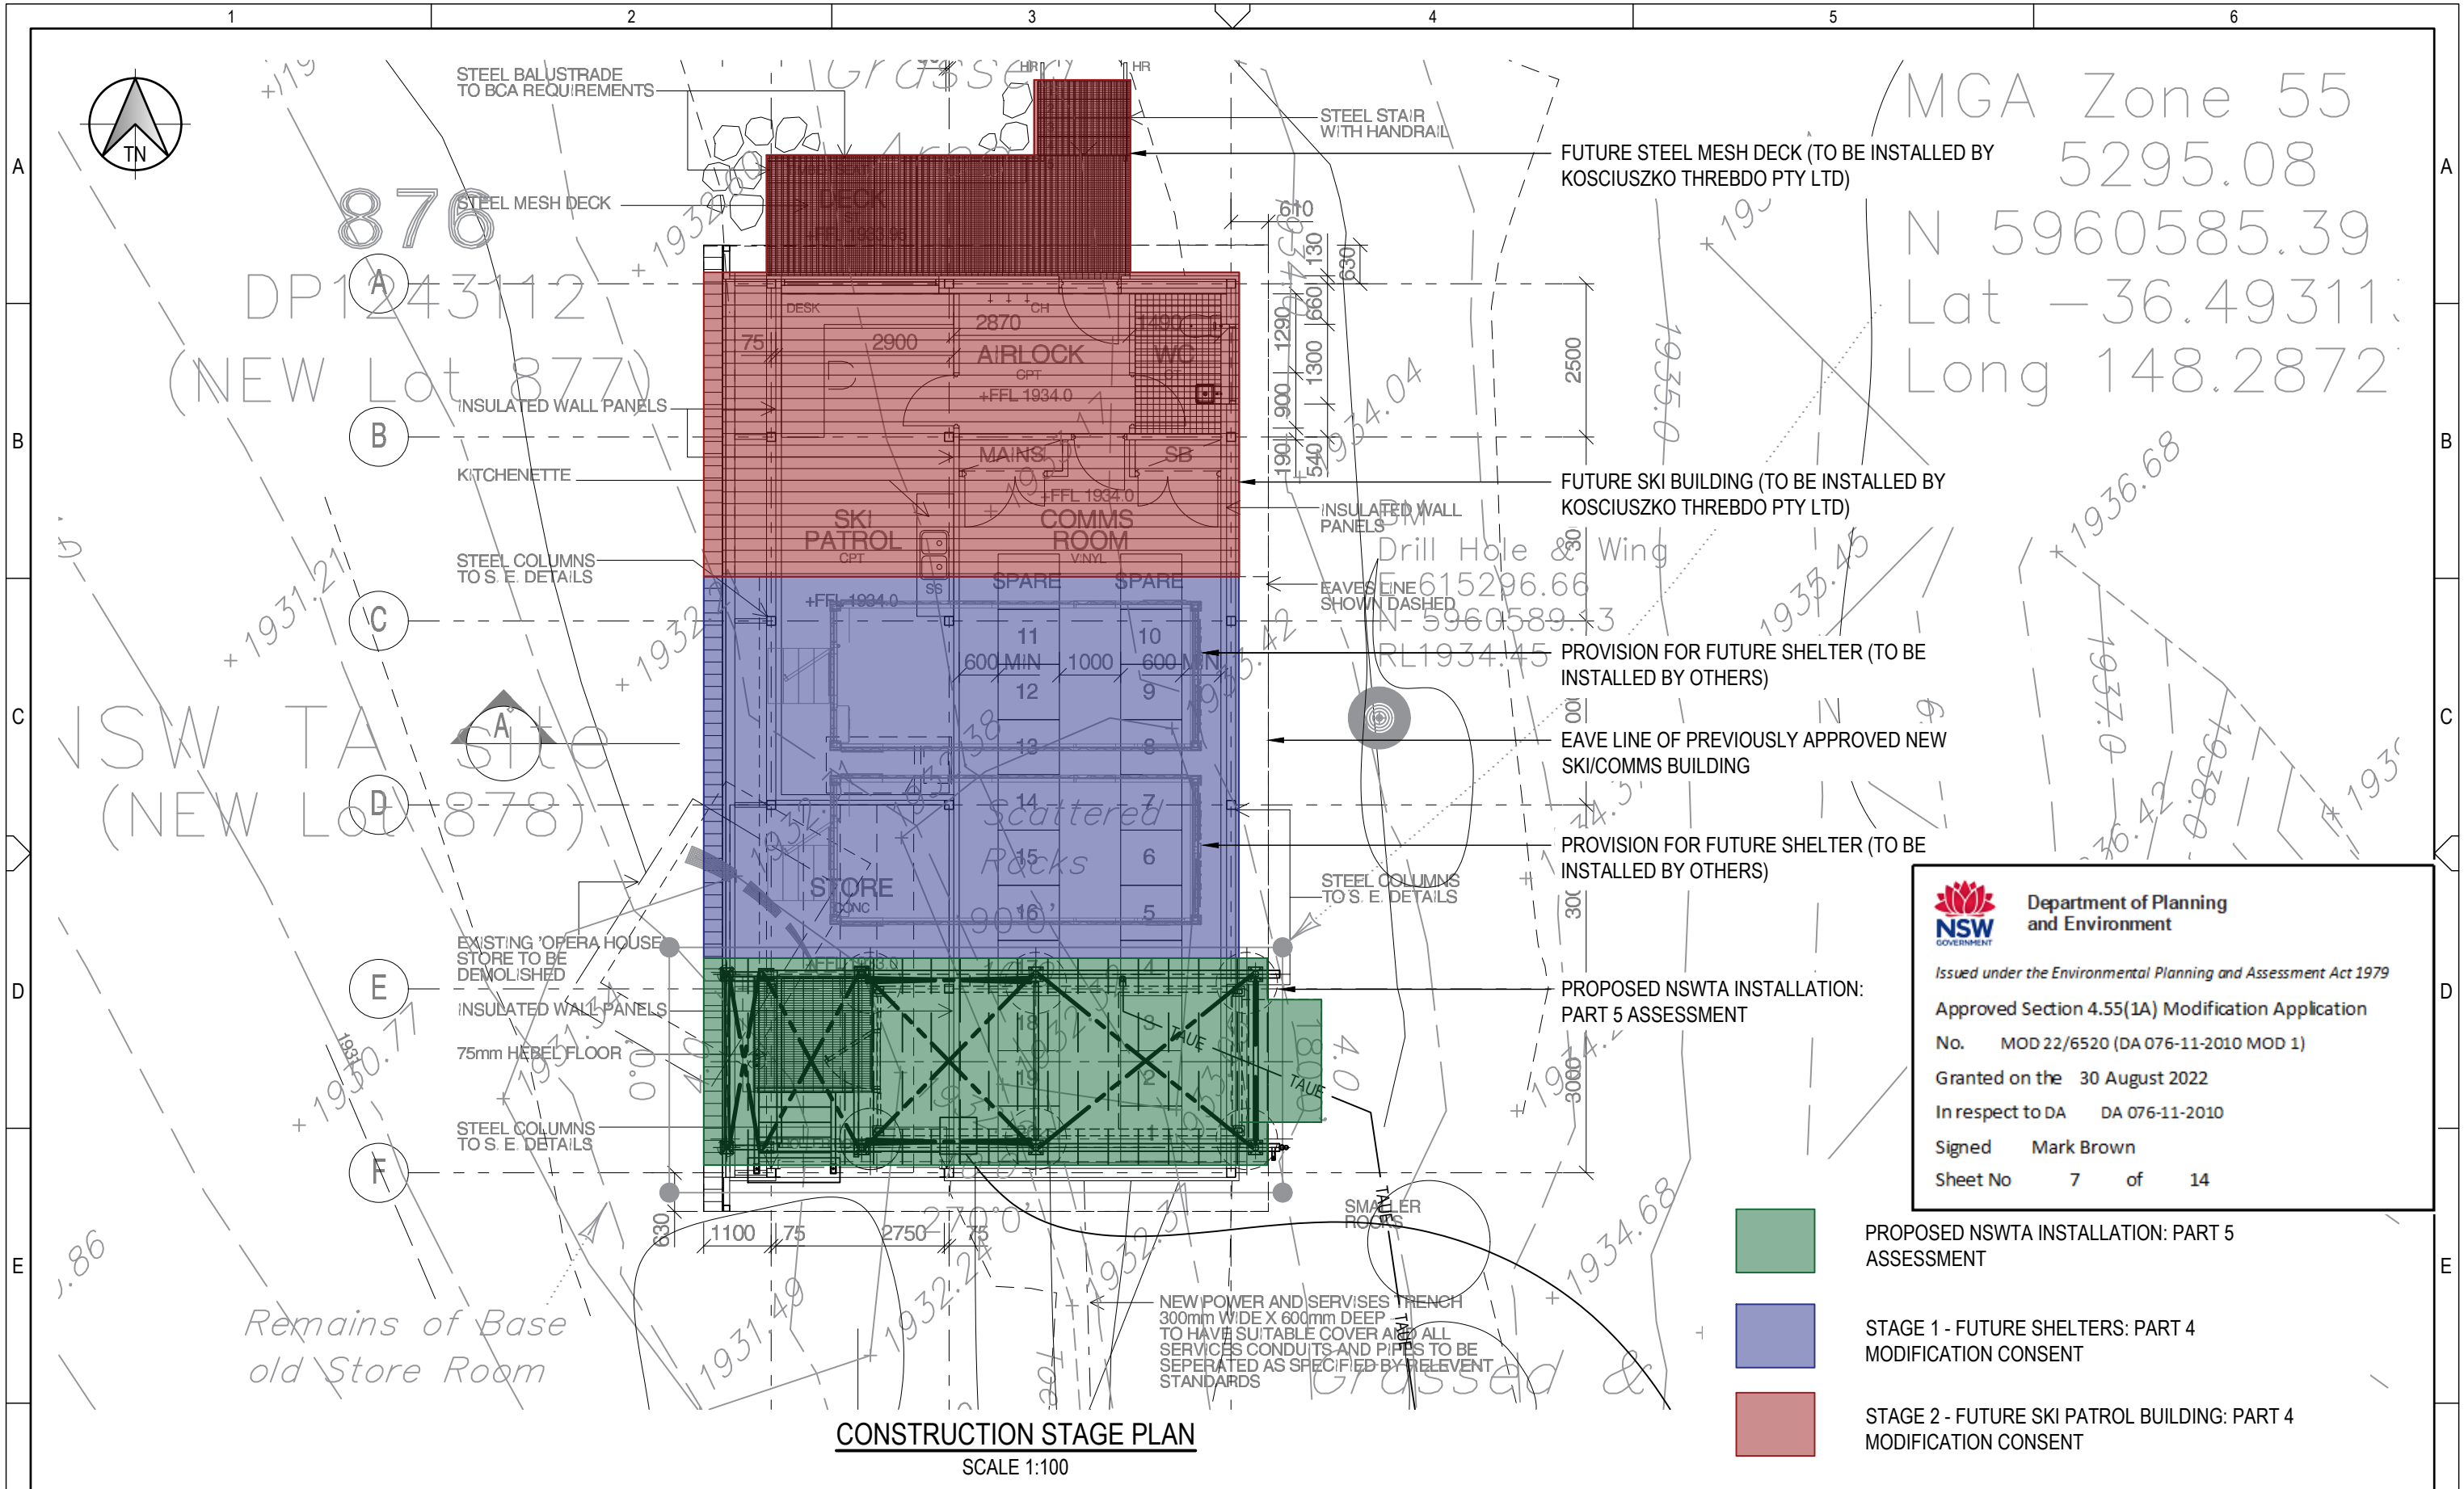

CONSTRUCTION STAGE PLAN
SCALE 1:100



**Department of Planning
and Environment**

Issued under the Environmental Planning and Assessment Act 1979

Approved Section 4.55(1A) Modification Application

No. MOD 22/6520 (DA 076-11-2010 MOD 1)

Granted on the 30 August 2022

In respect to DA DA 076-11-2010

Signed Mark Brown

Sheet No 7 of 14

-  PROPOSED NSWTA INSTALLATION: PART 5 ASSESSMENT
-  STAGE 1 - FUTURE SHELTERS: PART 4 MODIFICATION CONSENT
-  STAGE 2 - FUTURE SKI PATROL BUILDING: PART 4 MODIFICATION CONSENT

Rev	Date	Revision Details	Department	Consultant	CAD	Designer	Verifier	Approver
A	26.02.22	FOR APPROVAL	TA	CATALYST	JF	JF	JM	CMc



**Telco
Authority**

MT CRACKENBACK
90009734

LOT 869 EAGLES NEST

THREDBO, NSW 2625




managers.advisors

Drawing Title:
CONSTRUCTION STAGE PLAN

Drawing Status:
FOR APPROVAL

Drawing No.
GRN-CRAC-DWG-INF-CSP-01

Revision
A

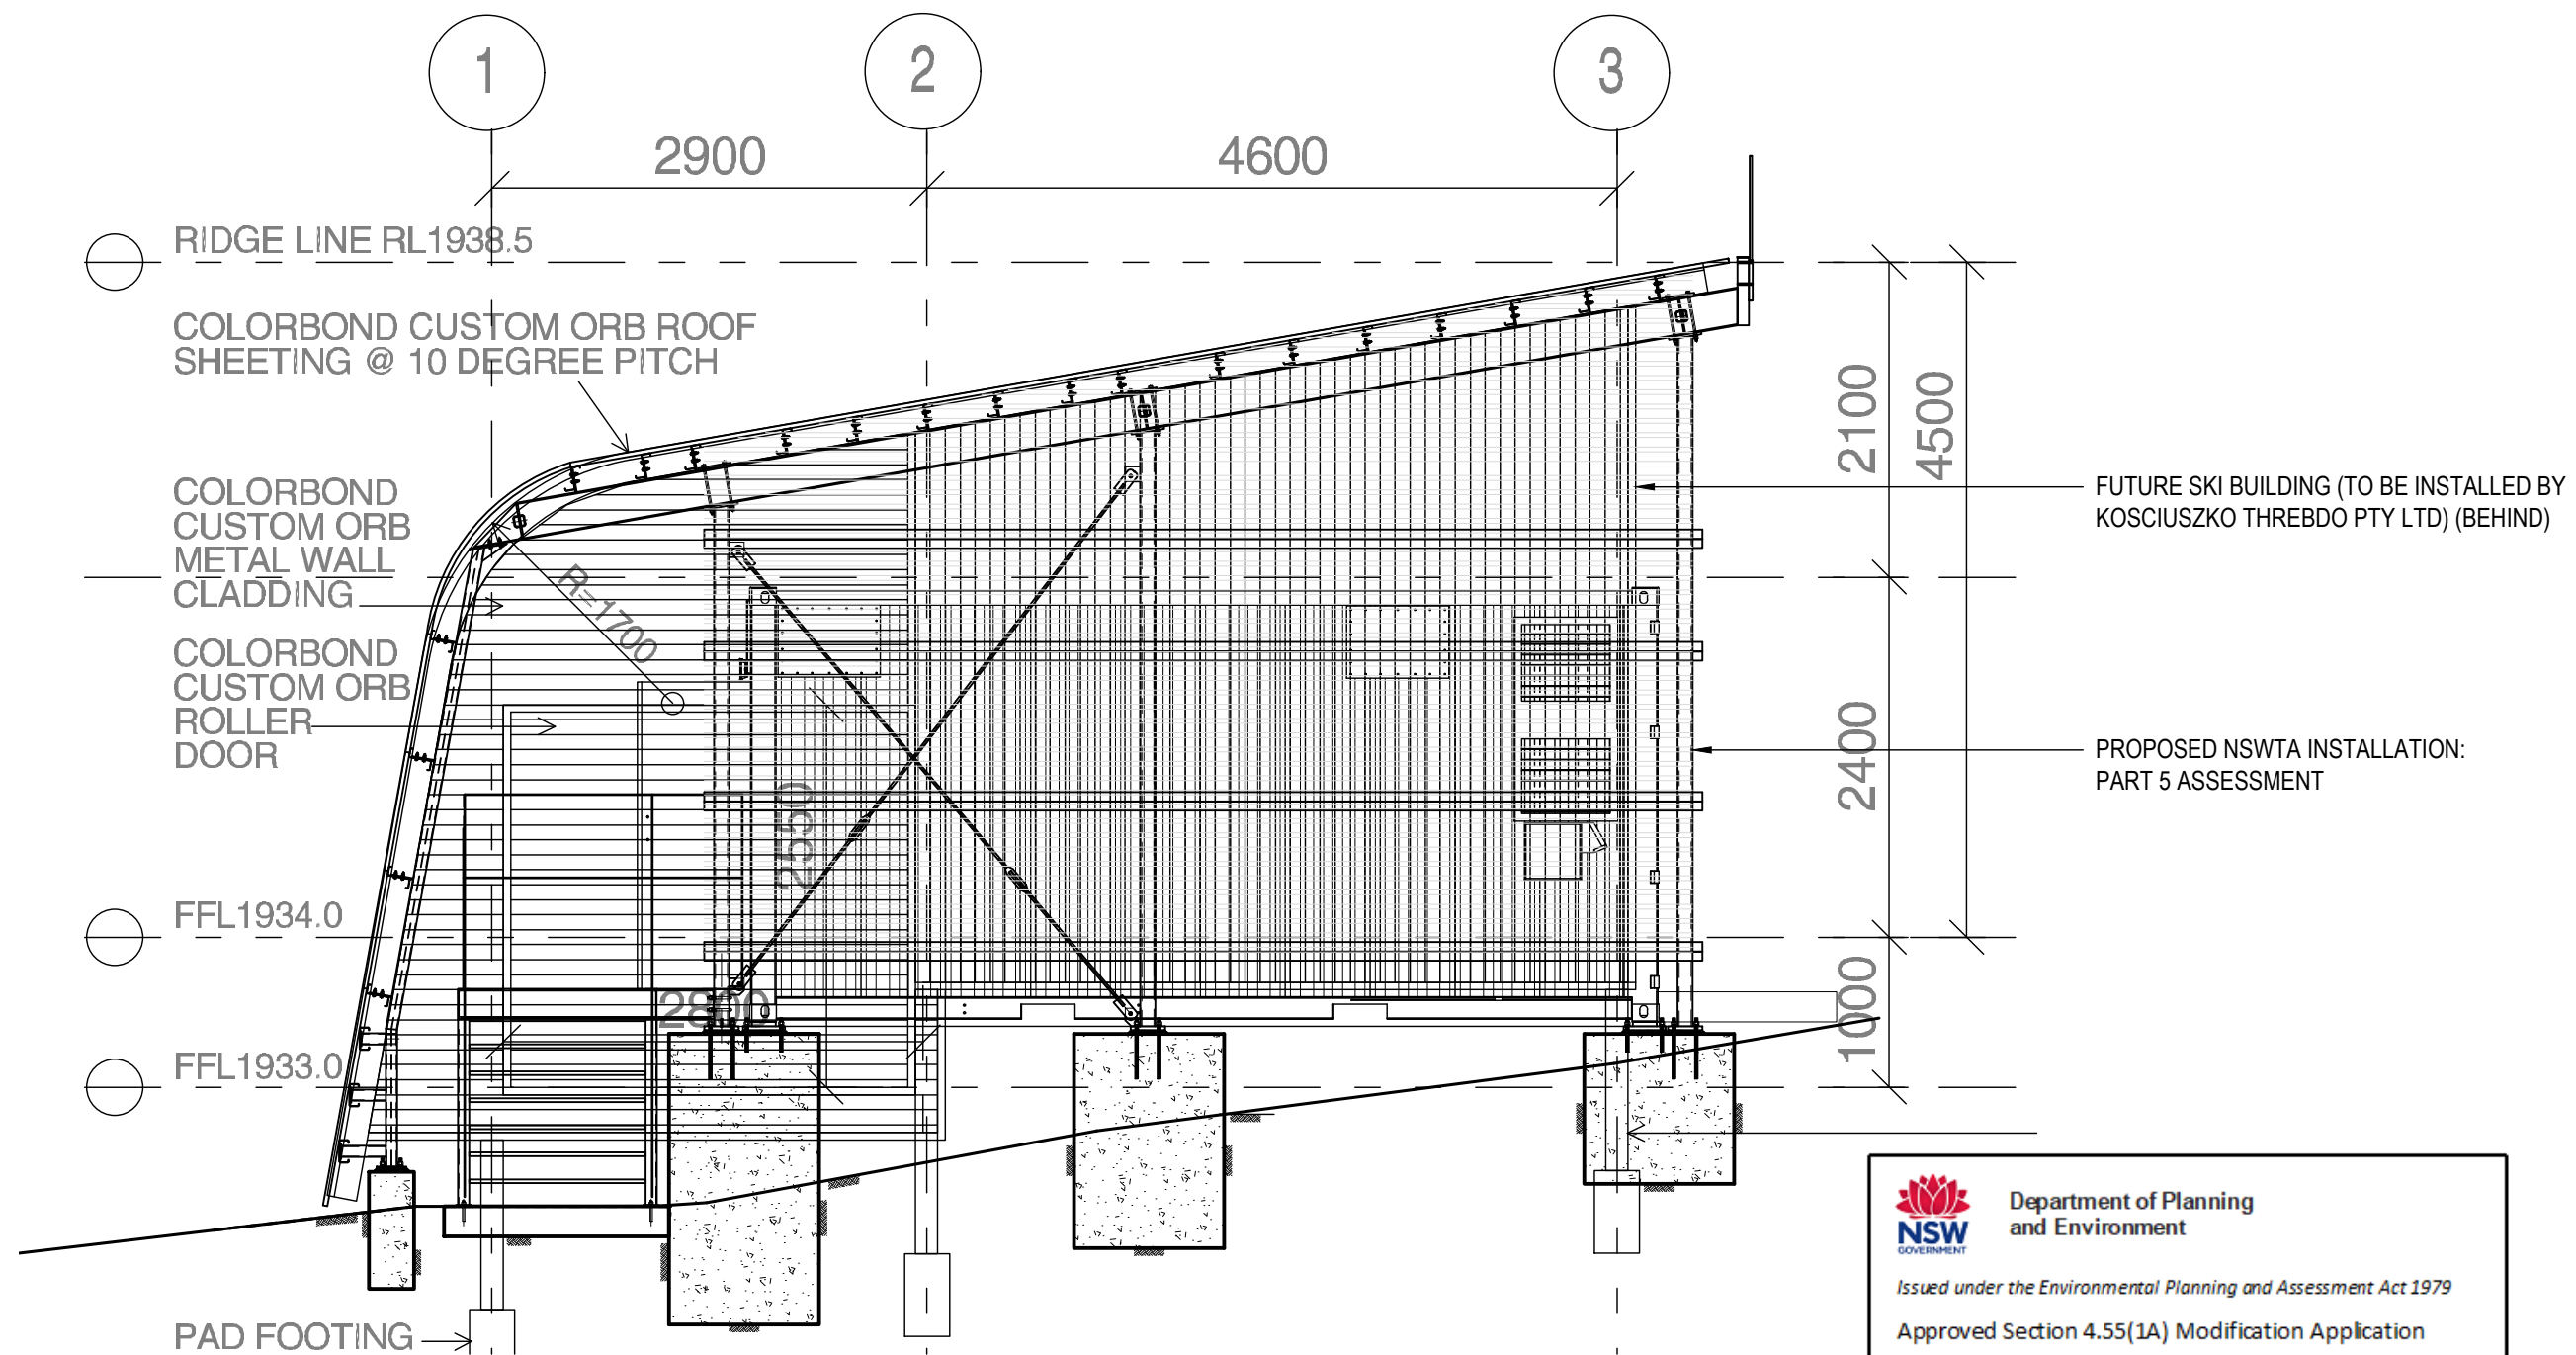



Department of Planning
and Environment

Issued under the Environmental Planning and Assessment Act 1979

Approved Section 4.55(1A) Modification Application

No. MOD 22/6520 (DA 076-11-2010 MOD 1)

Granted on the 30 August 2022

In respect to DA DA 076-11-2010

Signed Mark Brown

Sheet No 8 of 14

									Department Logo:		MT CRACKENBACK 90009734				Drawing Title: CONSTRUCTION STAGE PLAN SOUTHERN ELEVATION					
											LOT 869 EAGLES NEST				Drawing Status: FOR CONSTRUCTION			Drawing No. GRN-CRAC-DWG-INF-CSP-02		Revision A
									THREDBO, NSW 2625											
A 26.02.22 FOR APPROVAL									TA CATALYST JF JF JM CMc											
Rev	Date	Revision Details						Department	Consultant	CAD	Designer	Verifier	Approver							