


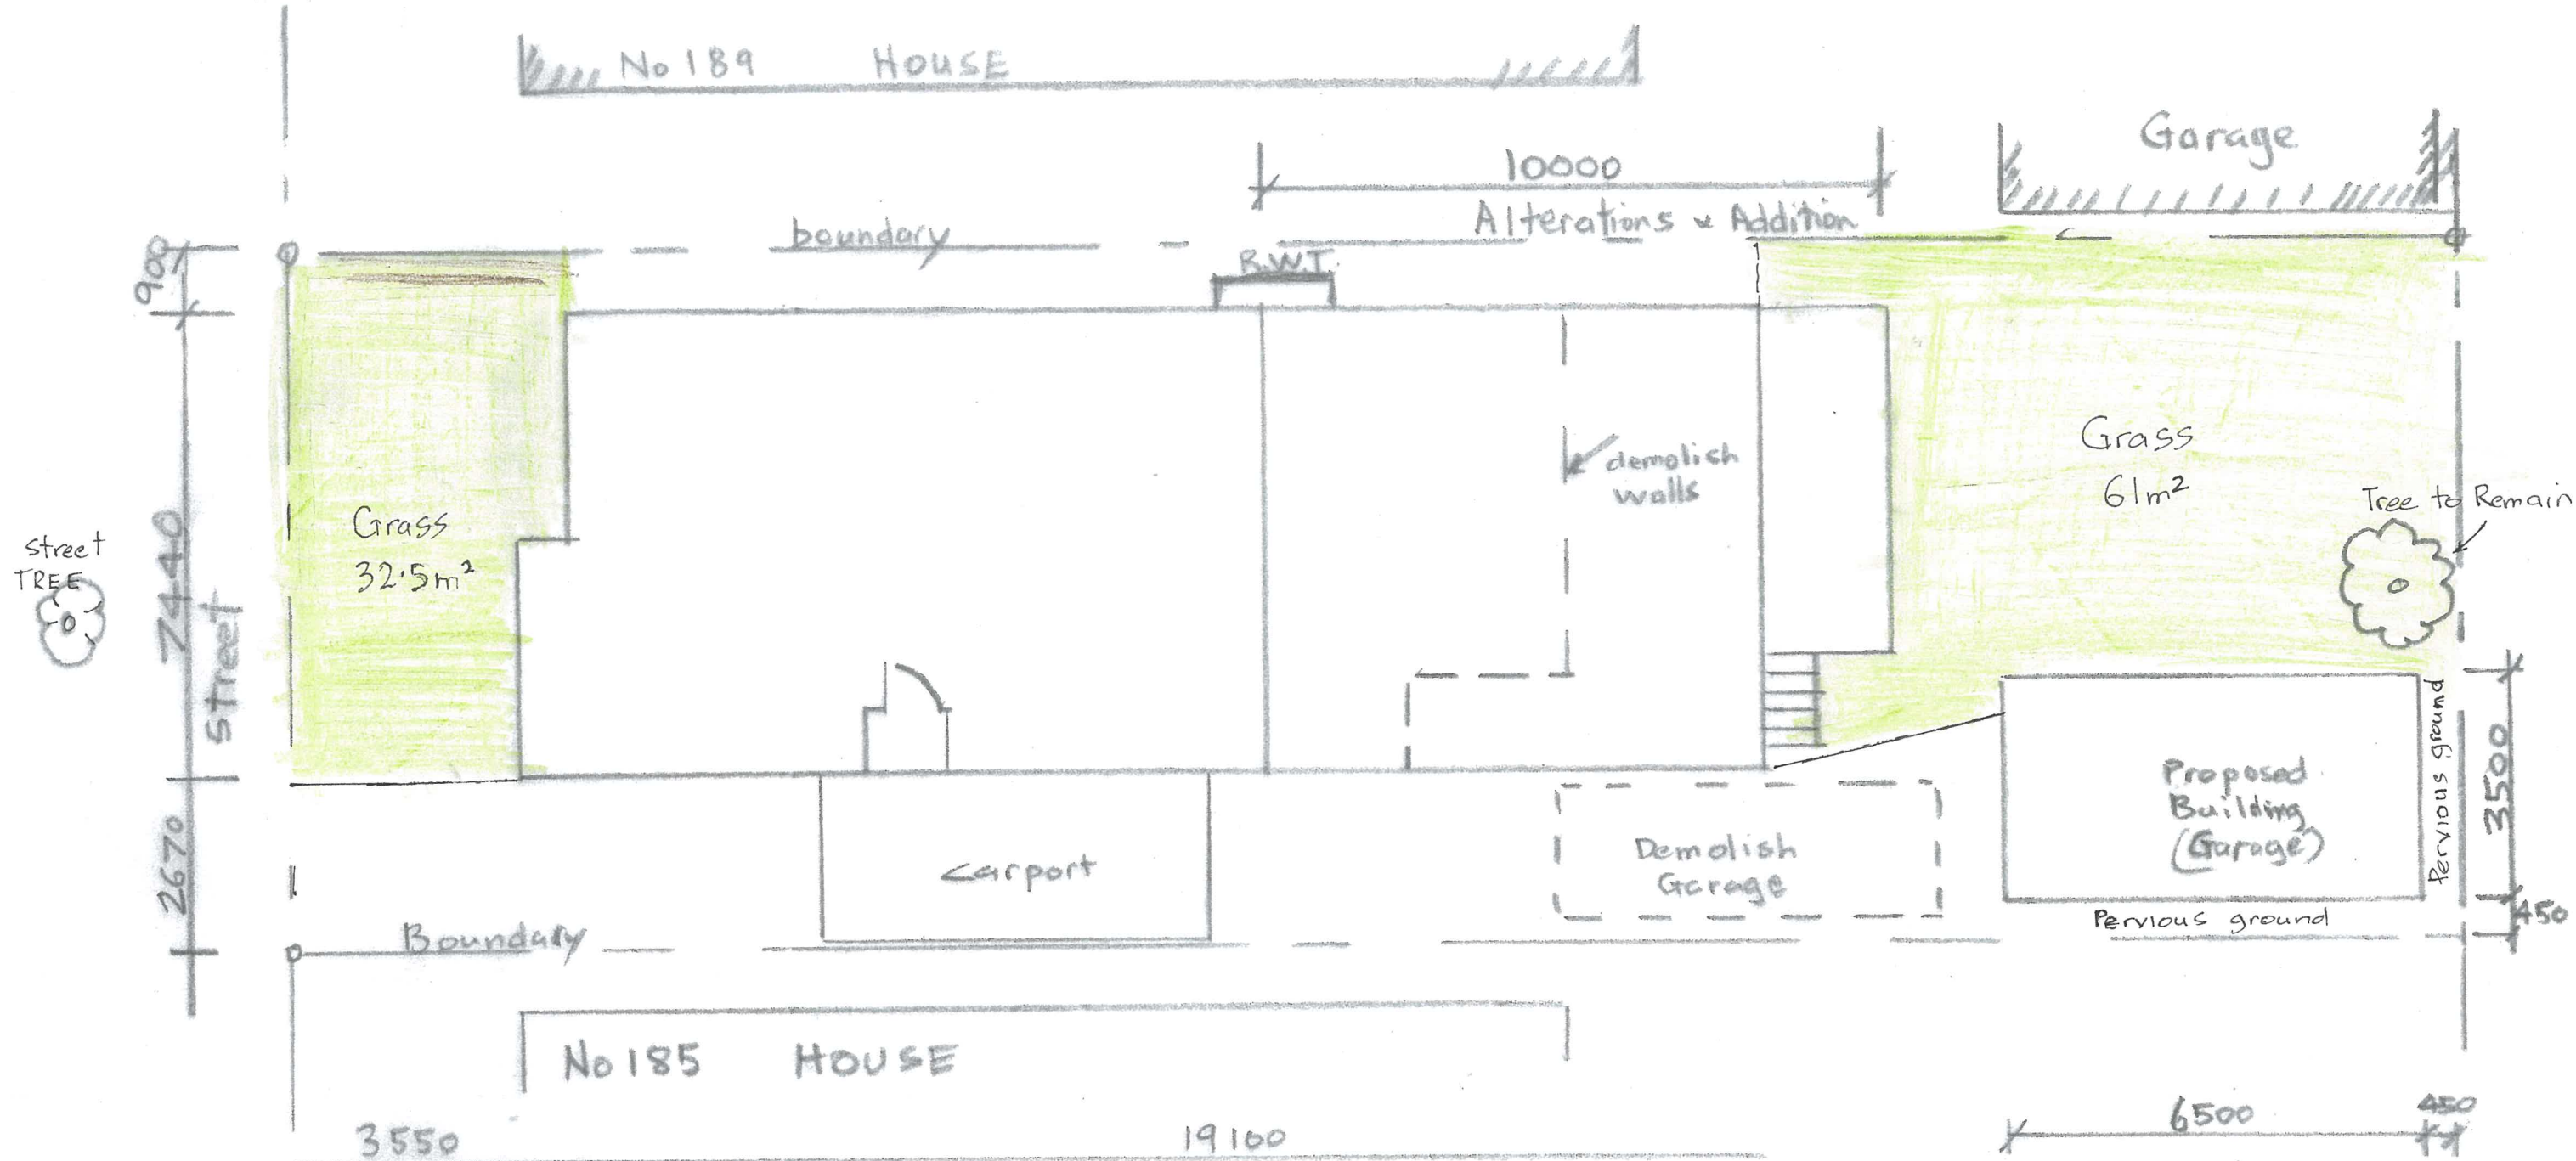

DASKCO SOLAR DESIGNS

Landscape Plan No L01 REV A dated 17 April 2022
187 Milton Street Ashbury Scale 1:100

Landscaped area=93.5m²

Site Area 367.9m²