
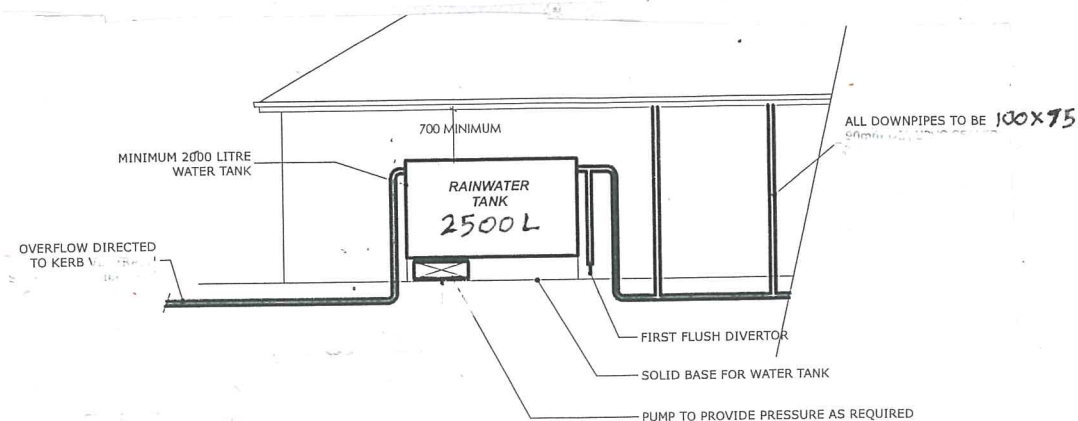


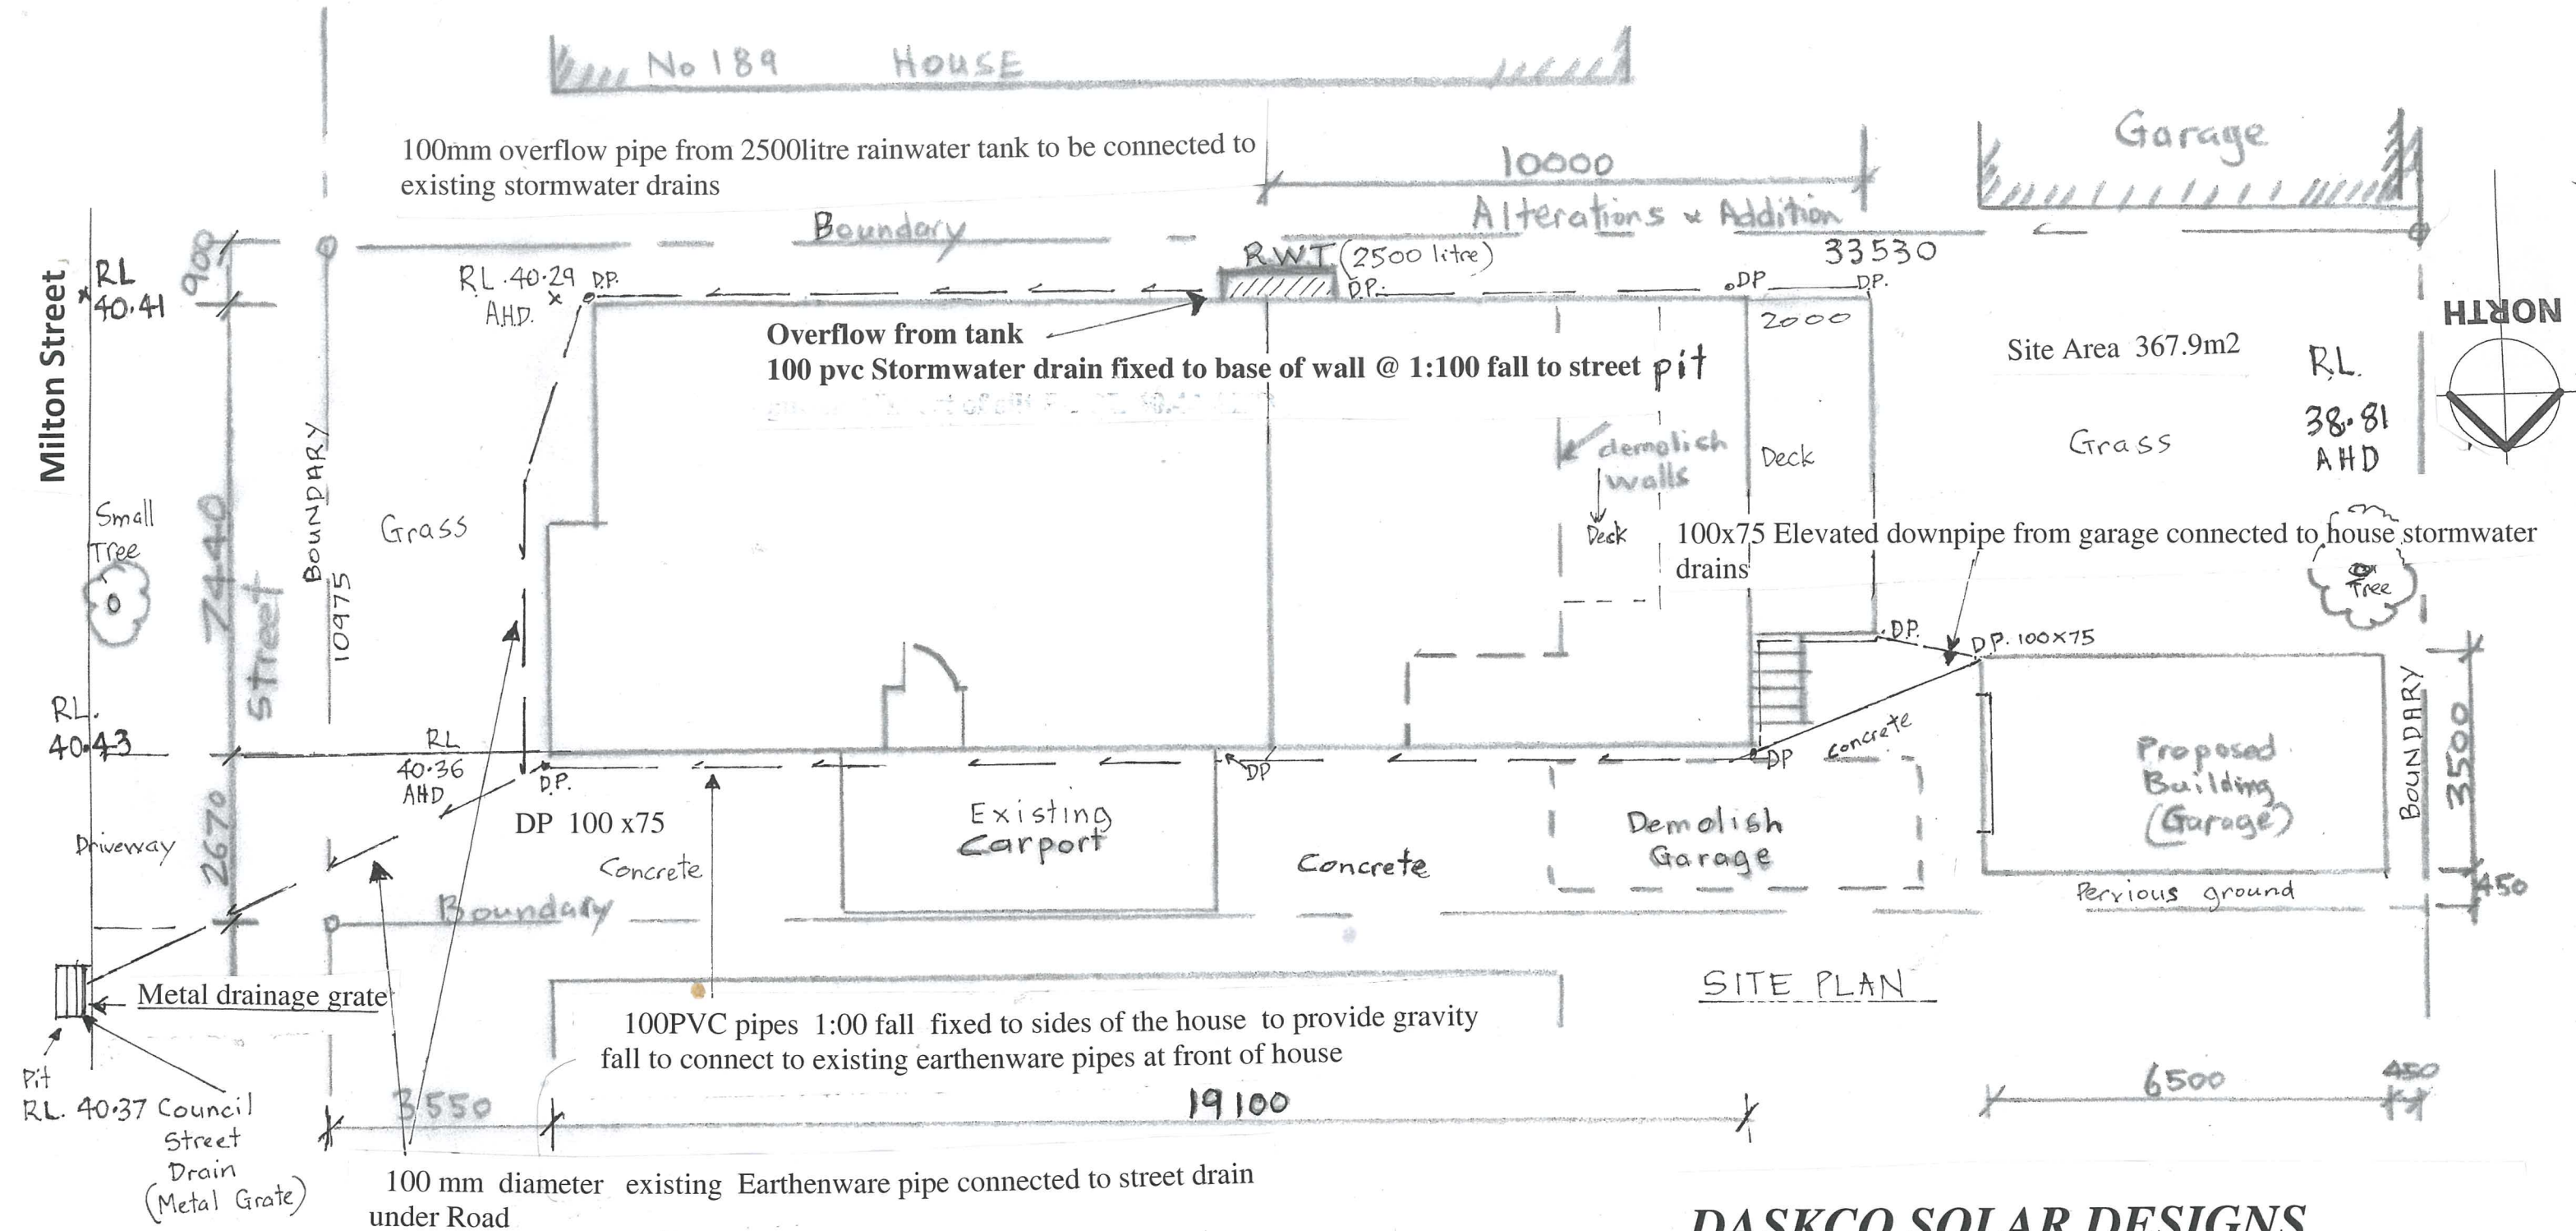

WATER TANK DETAILS

- SR** **SPREADER**
- DP** **DOWNPIPE**
- RH** **RAIN HEAD**
- 100mmØ STORMWATER PIPE GRAVITY FED TO STREET GUTTER drain**
- IE** **INSPECTION EYE/CLEAN OUT PIT**

DASKCO SOLAR DESIGNS

STORMWATER DRAINAGE CONCEPT PLAN No S01

dated 17 April 2022

187 Milton Street Ashbury Scale 1:100

Prepared by: Anthony Daskalopoulos Engineer

Total existing impervious = 248.7m2 Site Area 367.9m2

Total proposed impervious = 236m2 = 64.1% OSD not required