
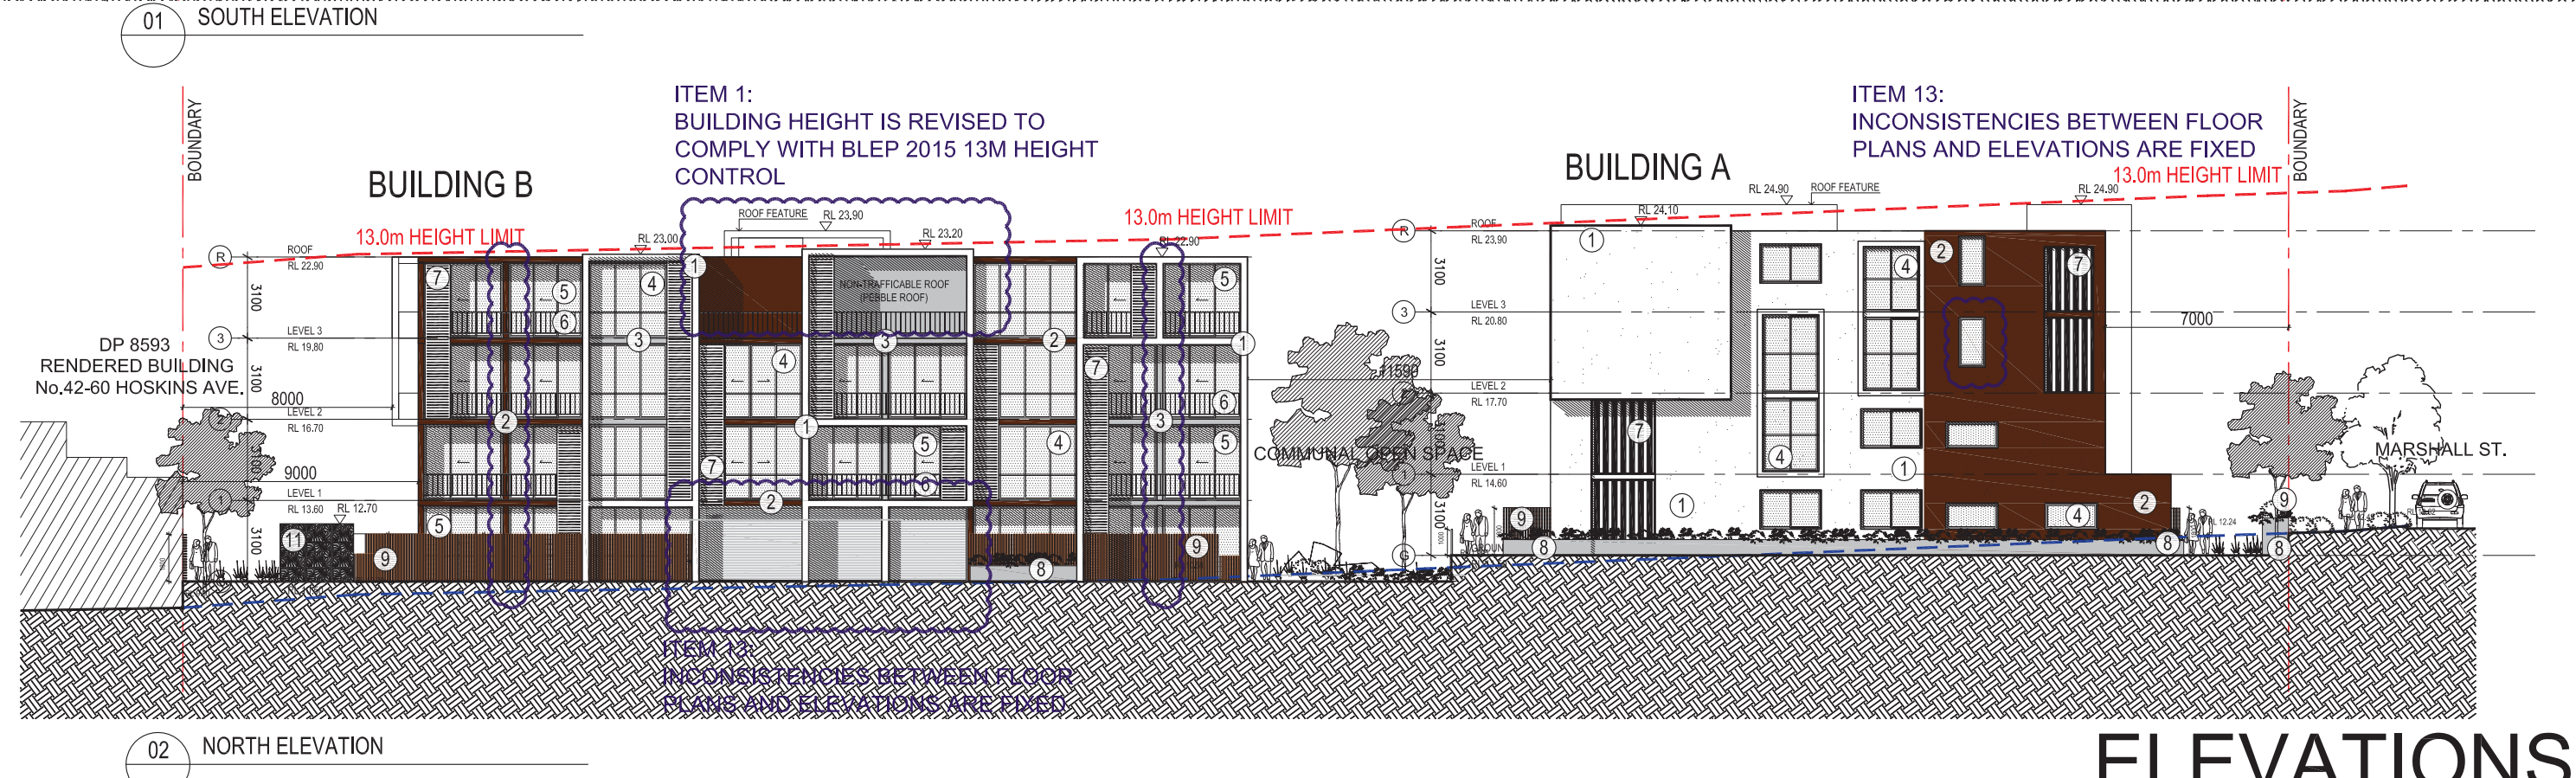


EXTERNAL FINISHES



- 1 PAINT RENDERED CONCRETE WALL - DULUX VIVID WHITE PN2E1 OR SIMILAR
2 PAINT RENDERED CONCRETE WALL - DULUX SQUIRREL P09D9 OR SIMILAR
3 PAINT RENDERED CONCRETE WALL - DULUX CLEAR CONCRETE P13A2 OR SIMILAR
4 ALUMINIUM FRAMED WINDOWS WITH CLEAR GLASS
5 ALUMINIUM FRAMED SLIDING DOOR WITH CLEAR GLASS
6 POWDER COATED METAL BALUSTRADE - DURALLOY STONE GREY SATIN 27278126 OR SIMILAR
7 POWDER COATED METAL SCREEN - SURREAL EFFECTS BLACK SCYLLA 90150003 OR SIMILAR
8 PAINT RENDERED PLANTERBOX - DULUX CLEAR CONCRETE P13A2 OR SIMILAR
9 1.8M HIGH TIMBER FENCE OR SIMILAR
10 POWDER COATED METAL DOOR - SURREAL EFFECTS SILVER SAROUK 93584874 OR SIMILAR
11 POWDER COATED METAL FLORAL PATTERN CLADDING - SURREAL EFFECTS BLACK SCYLLA 90150003 OR SIMILAR

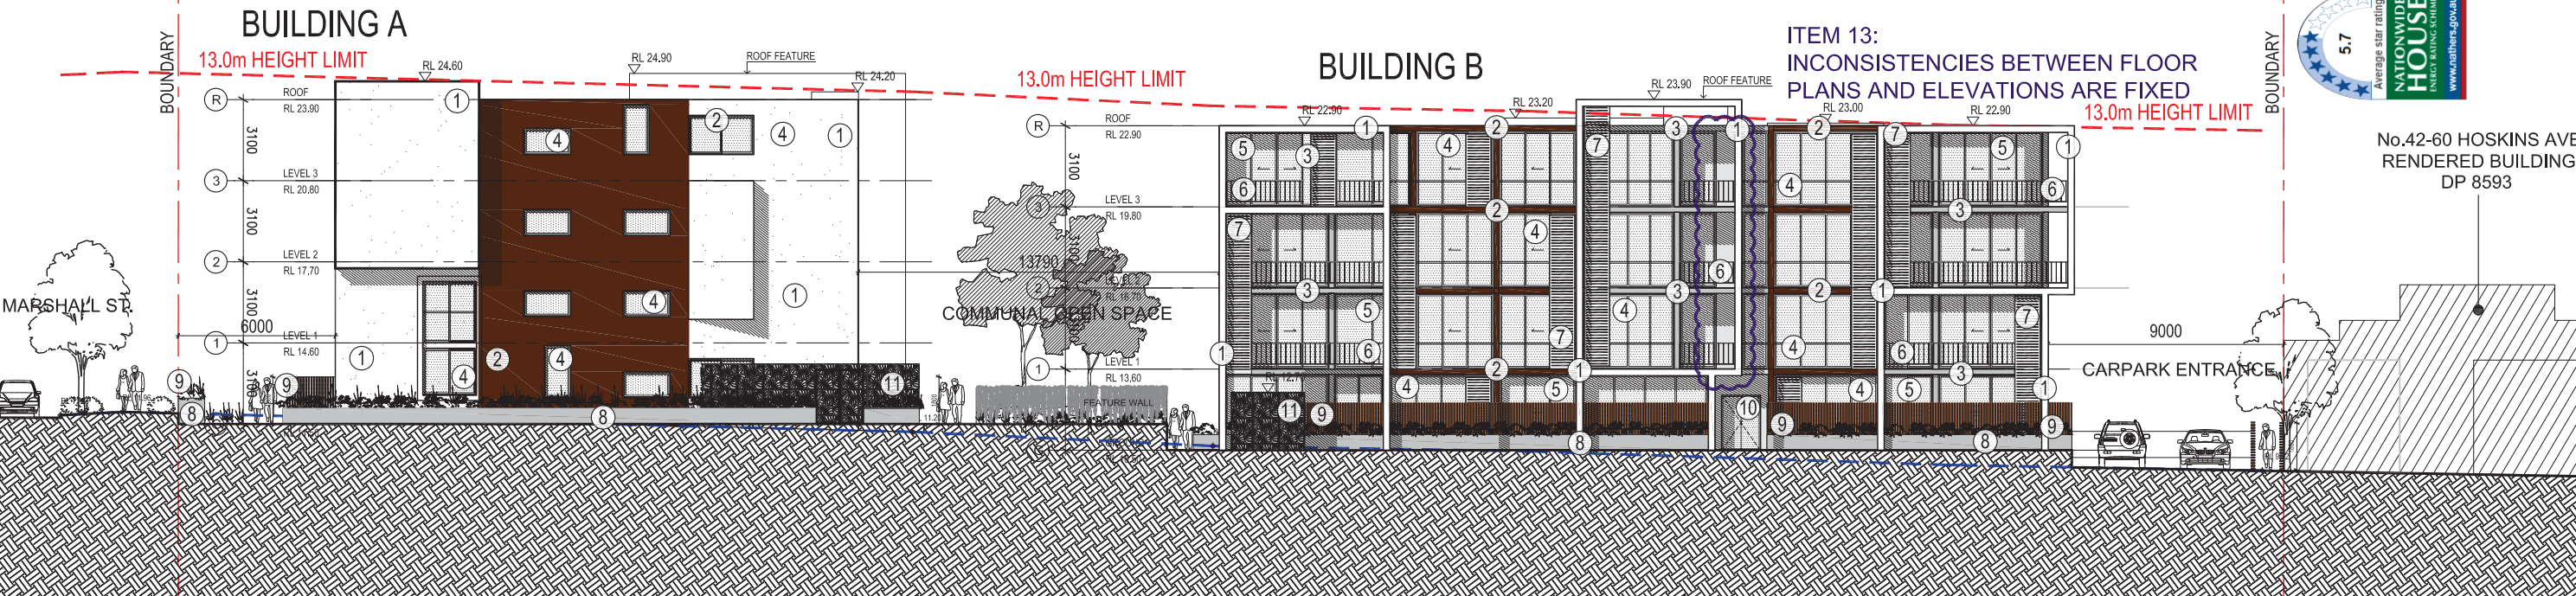

ELEVATIONS




EXTERNAL FINISHES

- 1 PAINT RENDERED CONCRETE WALL - DULUX VIVID WHITE PN2E1 OR SIMILAR
2 PAINT RENDERED CONCRETE WALL - DULUX SQUIRREL P09D9 OR SIMILAR
3 PAINT RENDERED CONCRETE WALL - DULUX CLEAR CONCRETE P13A2 OR SIMILAR
4 ALUMINIUM FRAMED WINDOWS WITH CLEAR GLASS
5 ALUMINIUM FRAMED SLIDING DOOR WITH CLEAR GLASS
6 POWDER COATED METAL BALUSTRADE - DURALLOY STONE GREY SATIN 27278126 OR SIMILAR
7 POWDER COATED METAL SCREEN - SURREAL EFFECTS BLACK SCYLLA 90150003 OR SIMILAR
8 PAINT RENDERED PLANTERBOX - DULUX CLEAR CONCRETE P13A2 OR SIMILAR
9 1.8M HIGH TIMBER FENCE OR SIMILAR
10 POWDER COATED METAL DOOR - SURREAL EFFECTS SILVER SAROUK 93584874 OR SIMILAR
11 POWDER COATED METAL FLORAL PATTERN CLADDING - SURREAL EFFECTS BLACK SCYLLA 90150003 OR SIMILAR

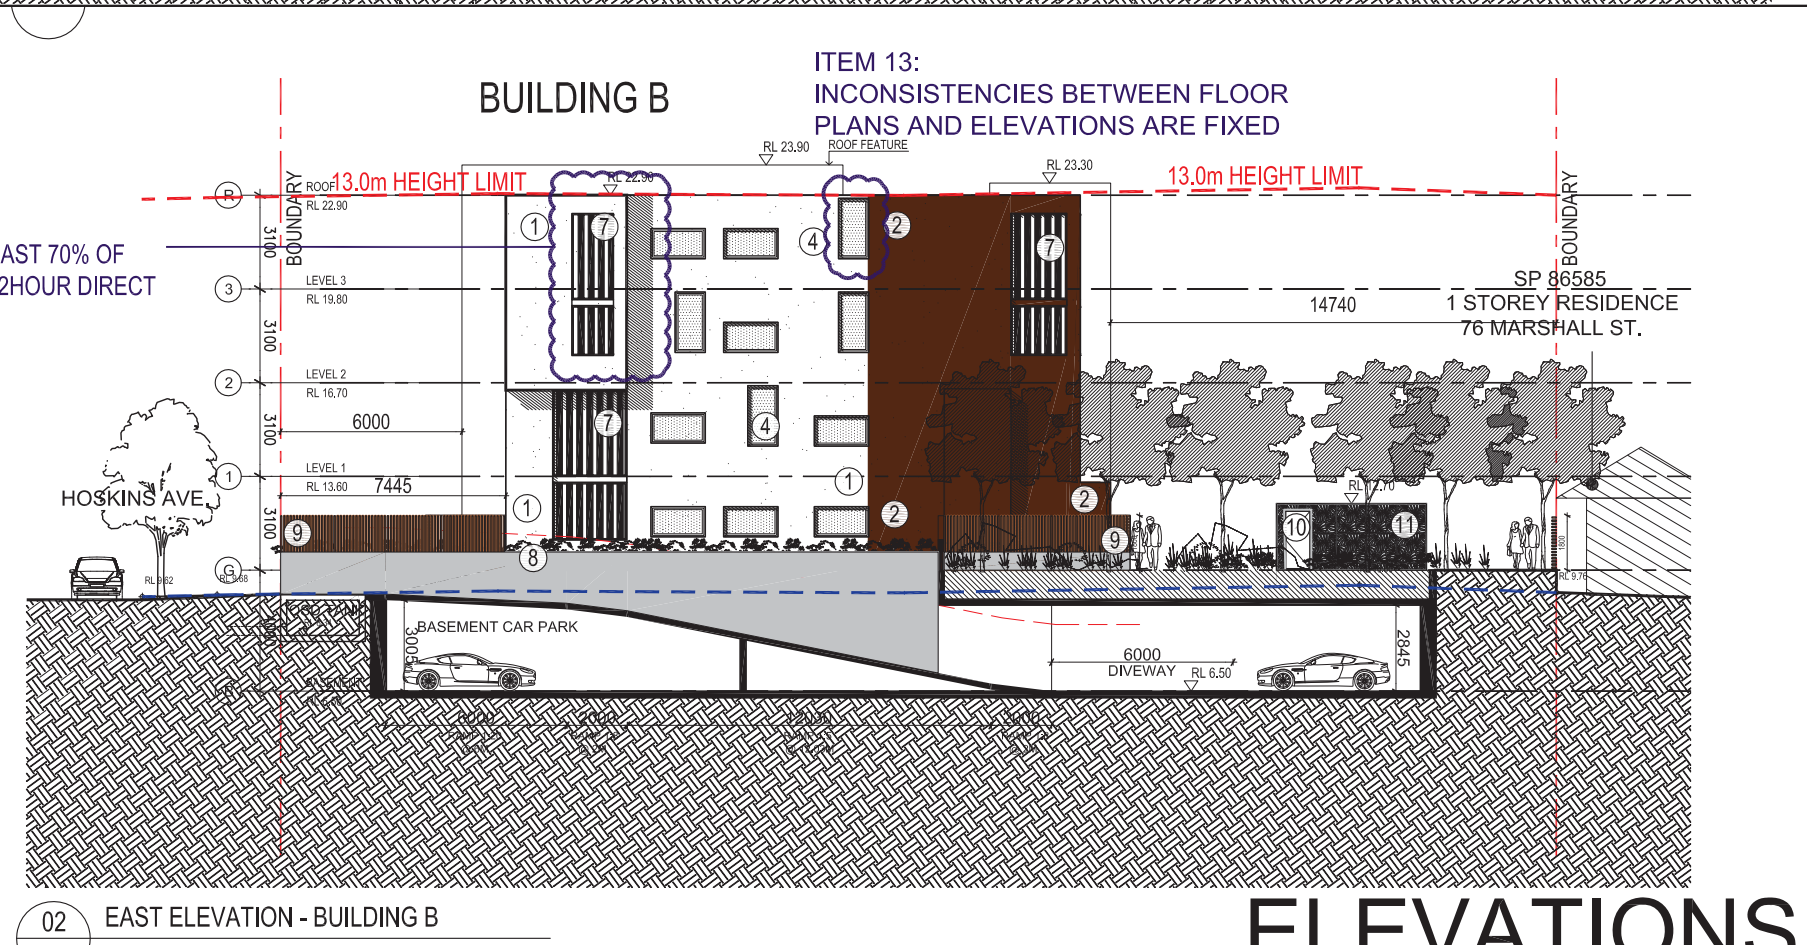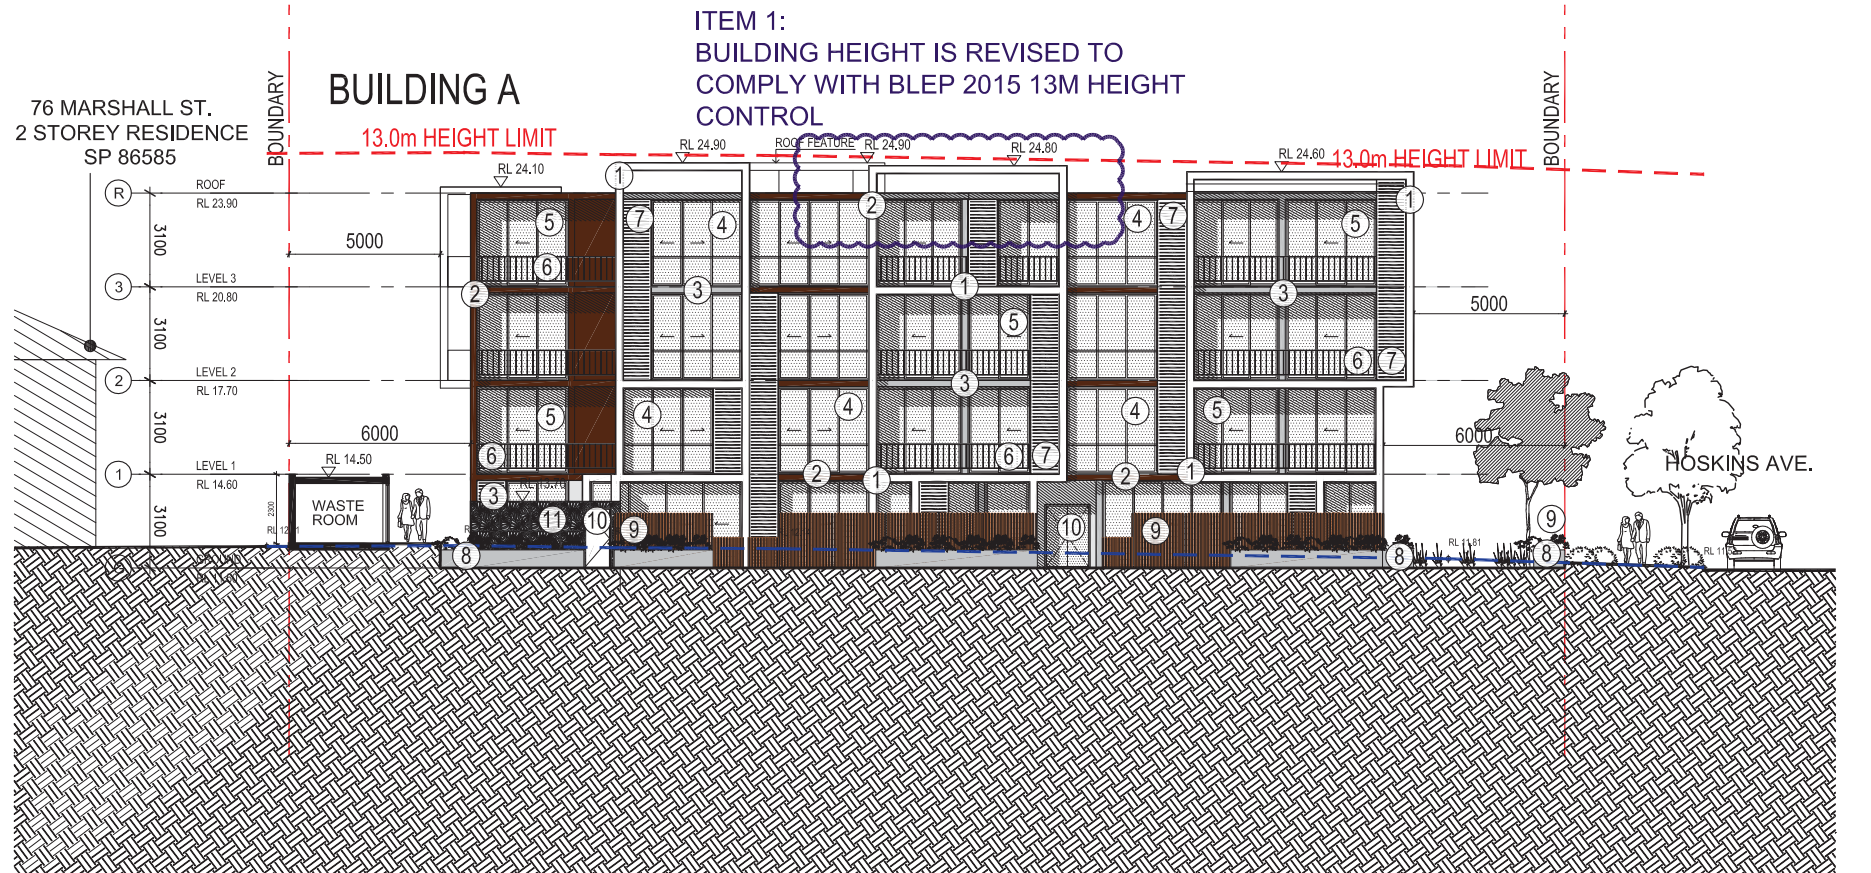

DA APPROVED PLANS
DA-1241/2017


ELEVATIONS

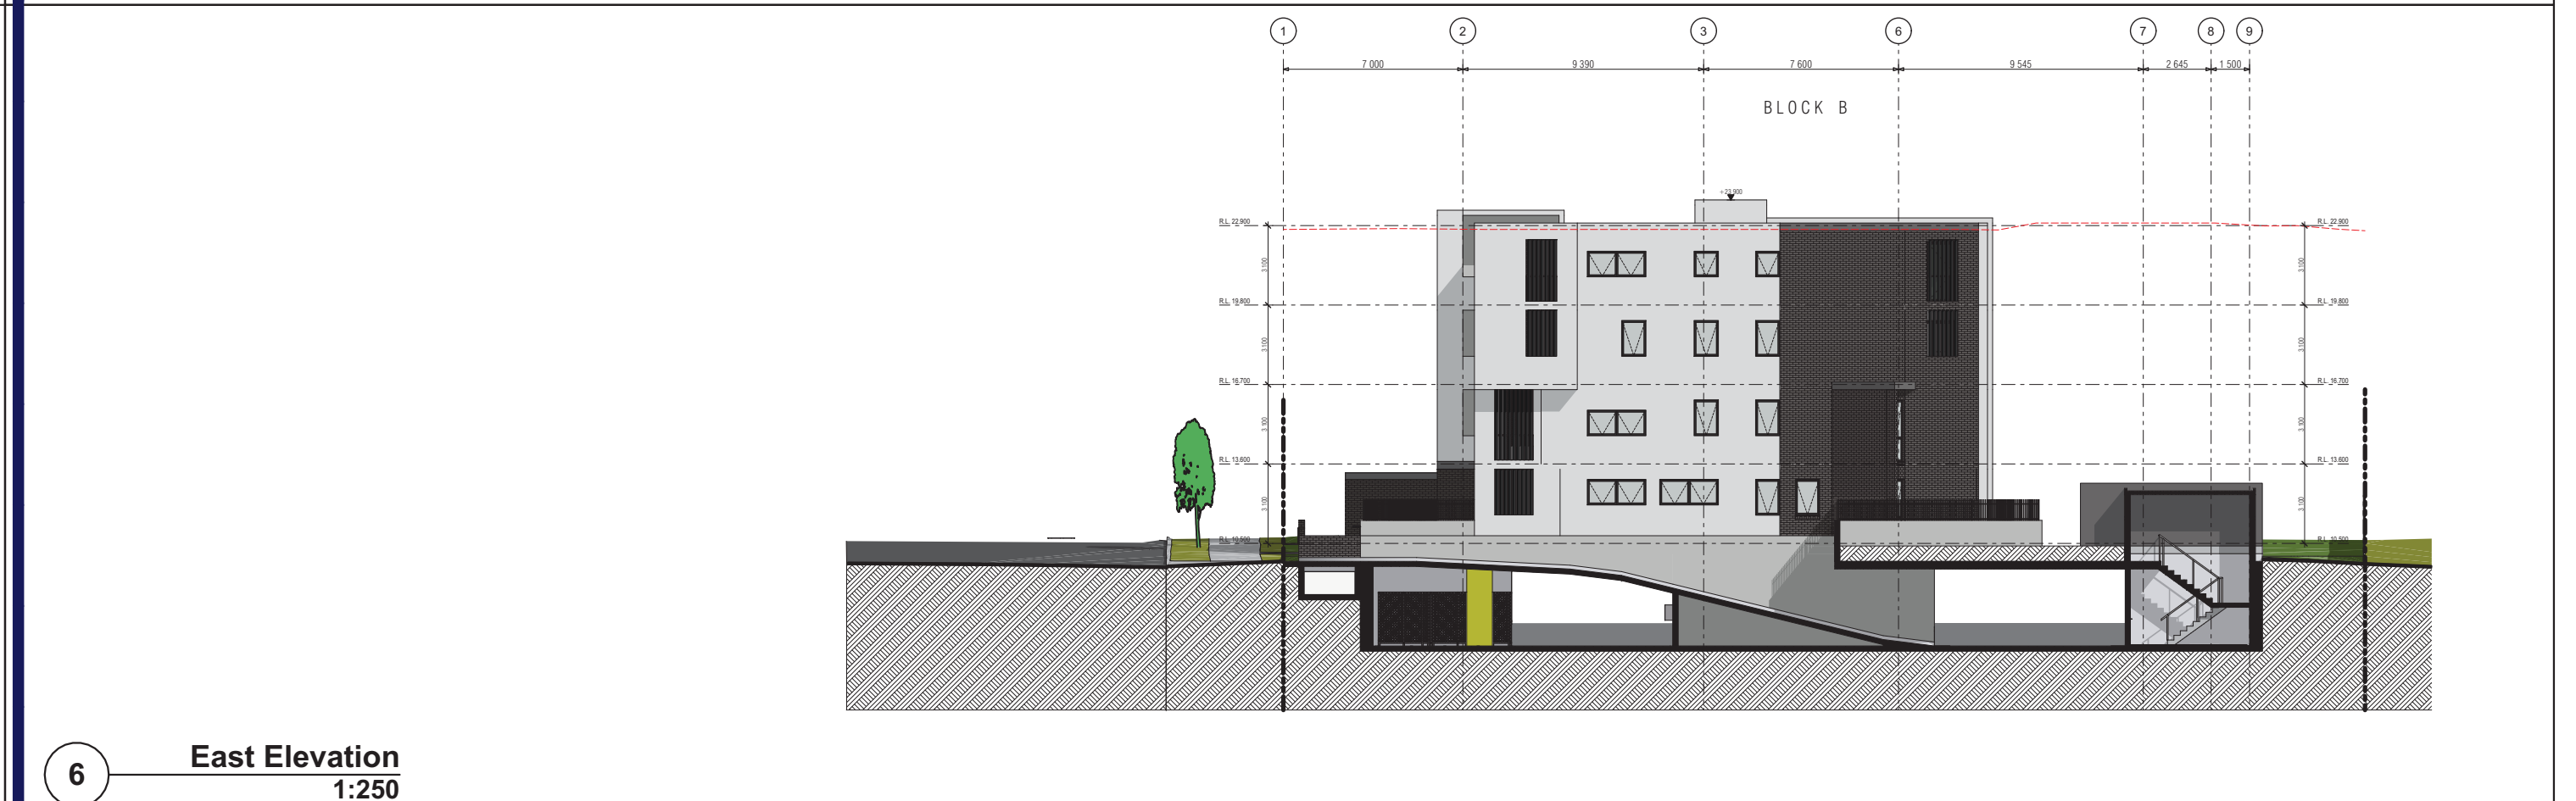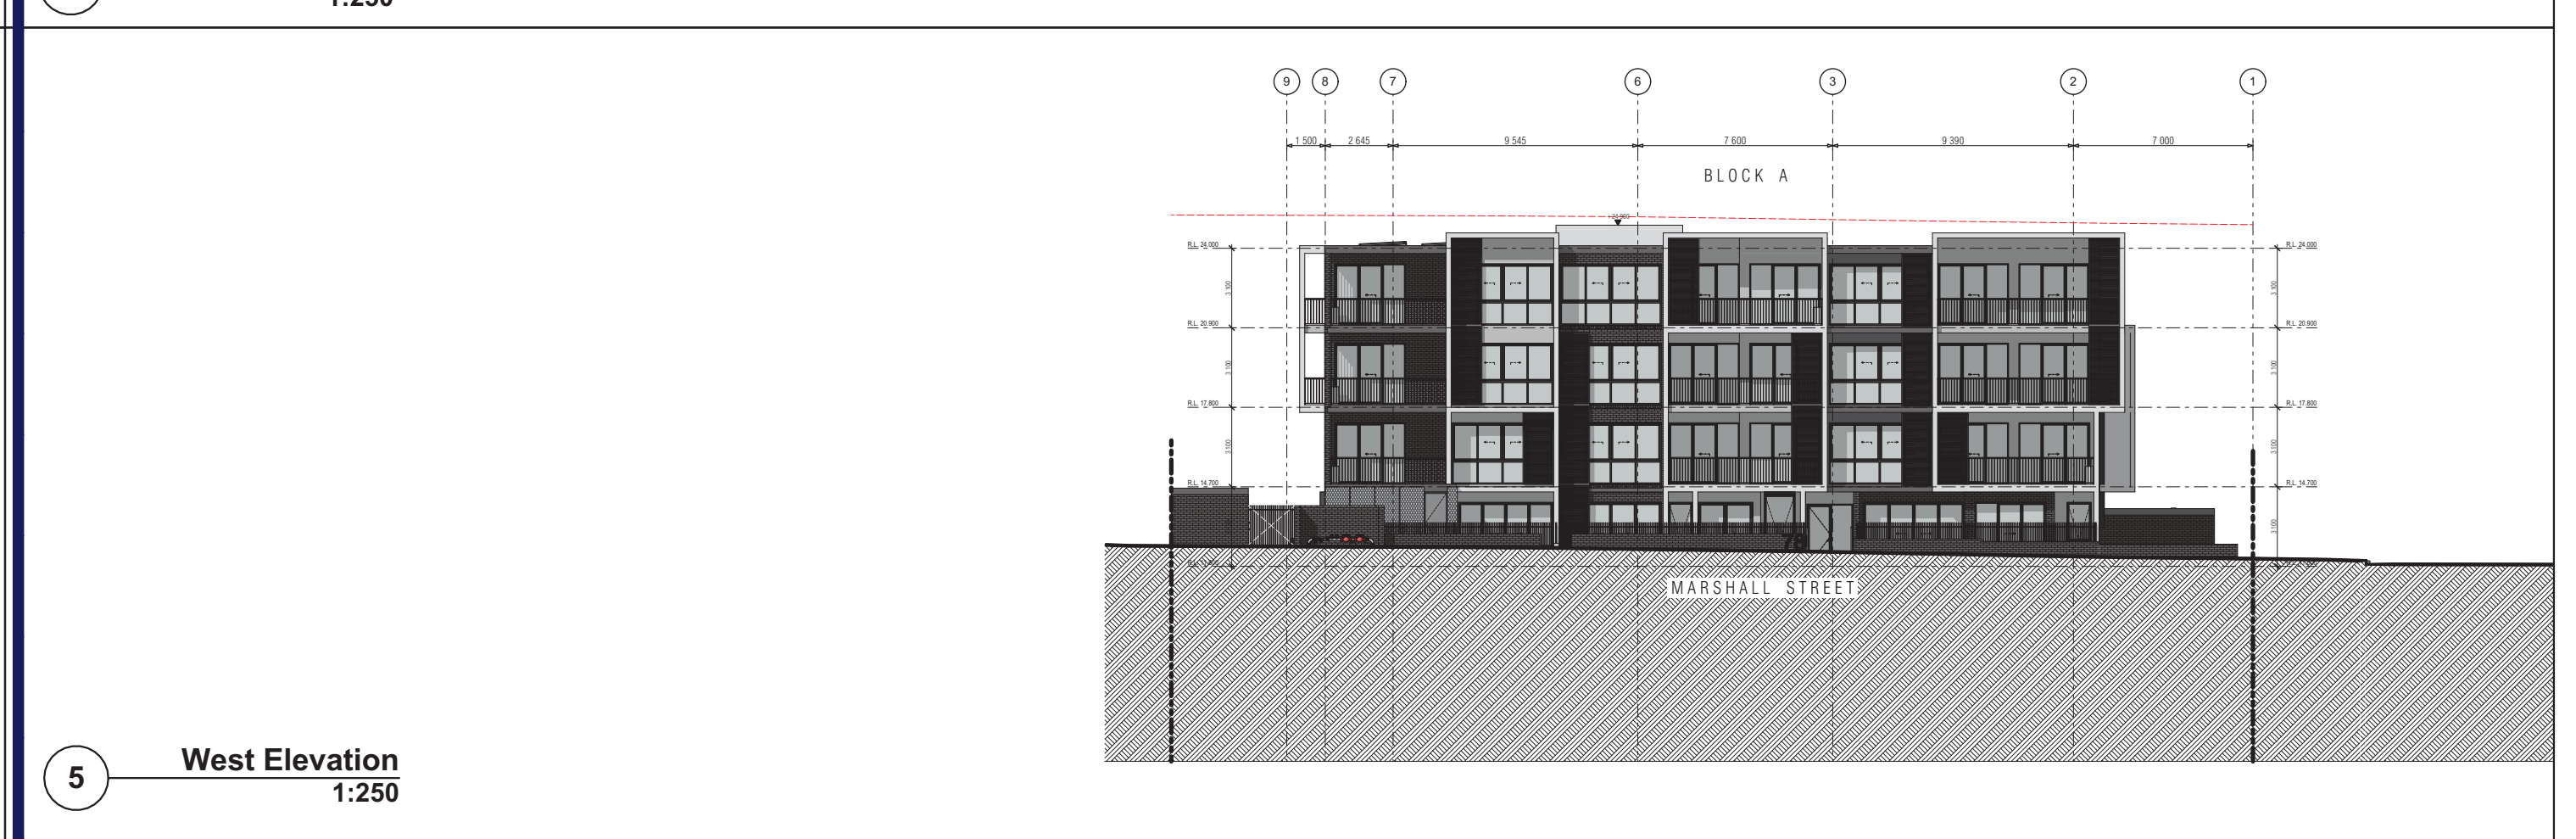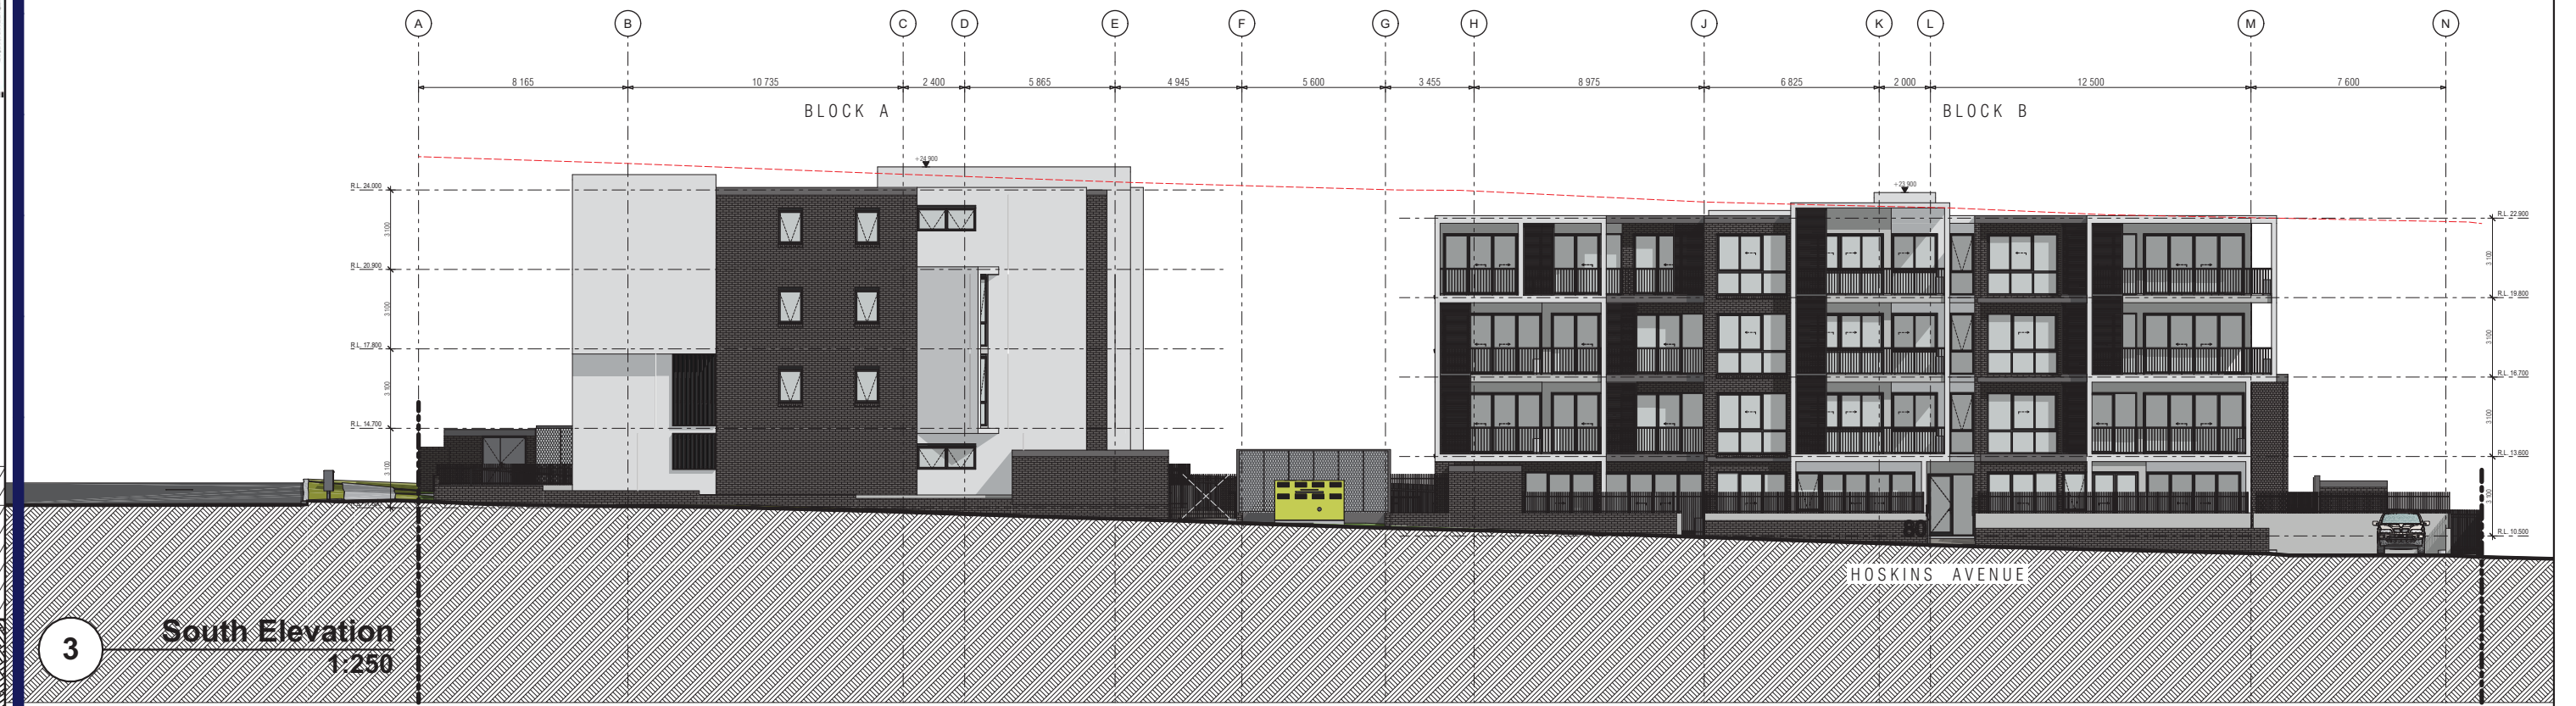

DA_F	ISSUED FOR s4.55 MODIFICATION APPLICATION	9/05/2022	MM	AH
ISSUE	AMENDMENT	DATE	DRAWN	CHECKED
Print Date	Monday 9 May 2022 5:54 pm	Drawing is NOT VALID or issued for use, unless checked.		

GENERAL NOTES
Figured dimensions shall be taken in preference to scaling. Drawing to be read in conjunction with information on first page. Check all dimensions and levels on site before commencing work or ordering materials. All existing ground lines & levels location are approximate, therefore to be verified on-site by the builder. Any discrepancies to be verified back to Zhinar Architects before proceeding. All workmanship and materials shall comply with all relevant codes, ordinances, Australian Standards and manufacturer's instructions. Unless noted 'Issued for Construction', drawing not to be used for construction.

COPYRIGHT: INFORMATION ON THIS DRAWING IS THE COPYRIGHT OF ZHINAR ARCHITECTS PTY LTD. COPYING OR USING THIS DRAWING IN WHOLE OR PART WITHOUT WRITTEN PERMISSION INFRINGES COPYRIGHT. ALL ART/ GRAPHIC REPRESENTATIONS ARE INDICATIVE ONLY.

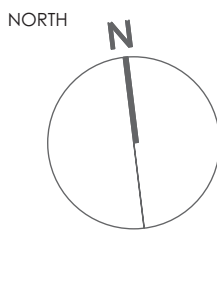

PROJECT STATUS
s4.55 Modification Application

Original DA:
Tony Owen Partners

SHEET TITLE
Comparison Sheet 3
s4.55 Application

DESIGNED: DRAWN: COMMENCED: SCALE:
AH MM Dec 2021 AS NOTED

L.G.A.: City of Canterbury Bankstown Council

Zhinar Architects Pty Ltd
Suite 1, Level 2
2 Rowe Street
Eastwood NSW 2122

zhinar

+61 2 8893 8888 / p
www.zhinar.com.au / w
28 495 869 790 / o/bn

PROJECT NAME
Residential Flat Building
Marshall St Apartments
80 Marshall Street, Bankstown NSW 2200

JOB NO.
08747

DRAWING NO.
DA 04