



KEVIN COOMBS AVENUE

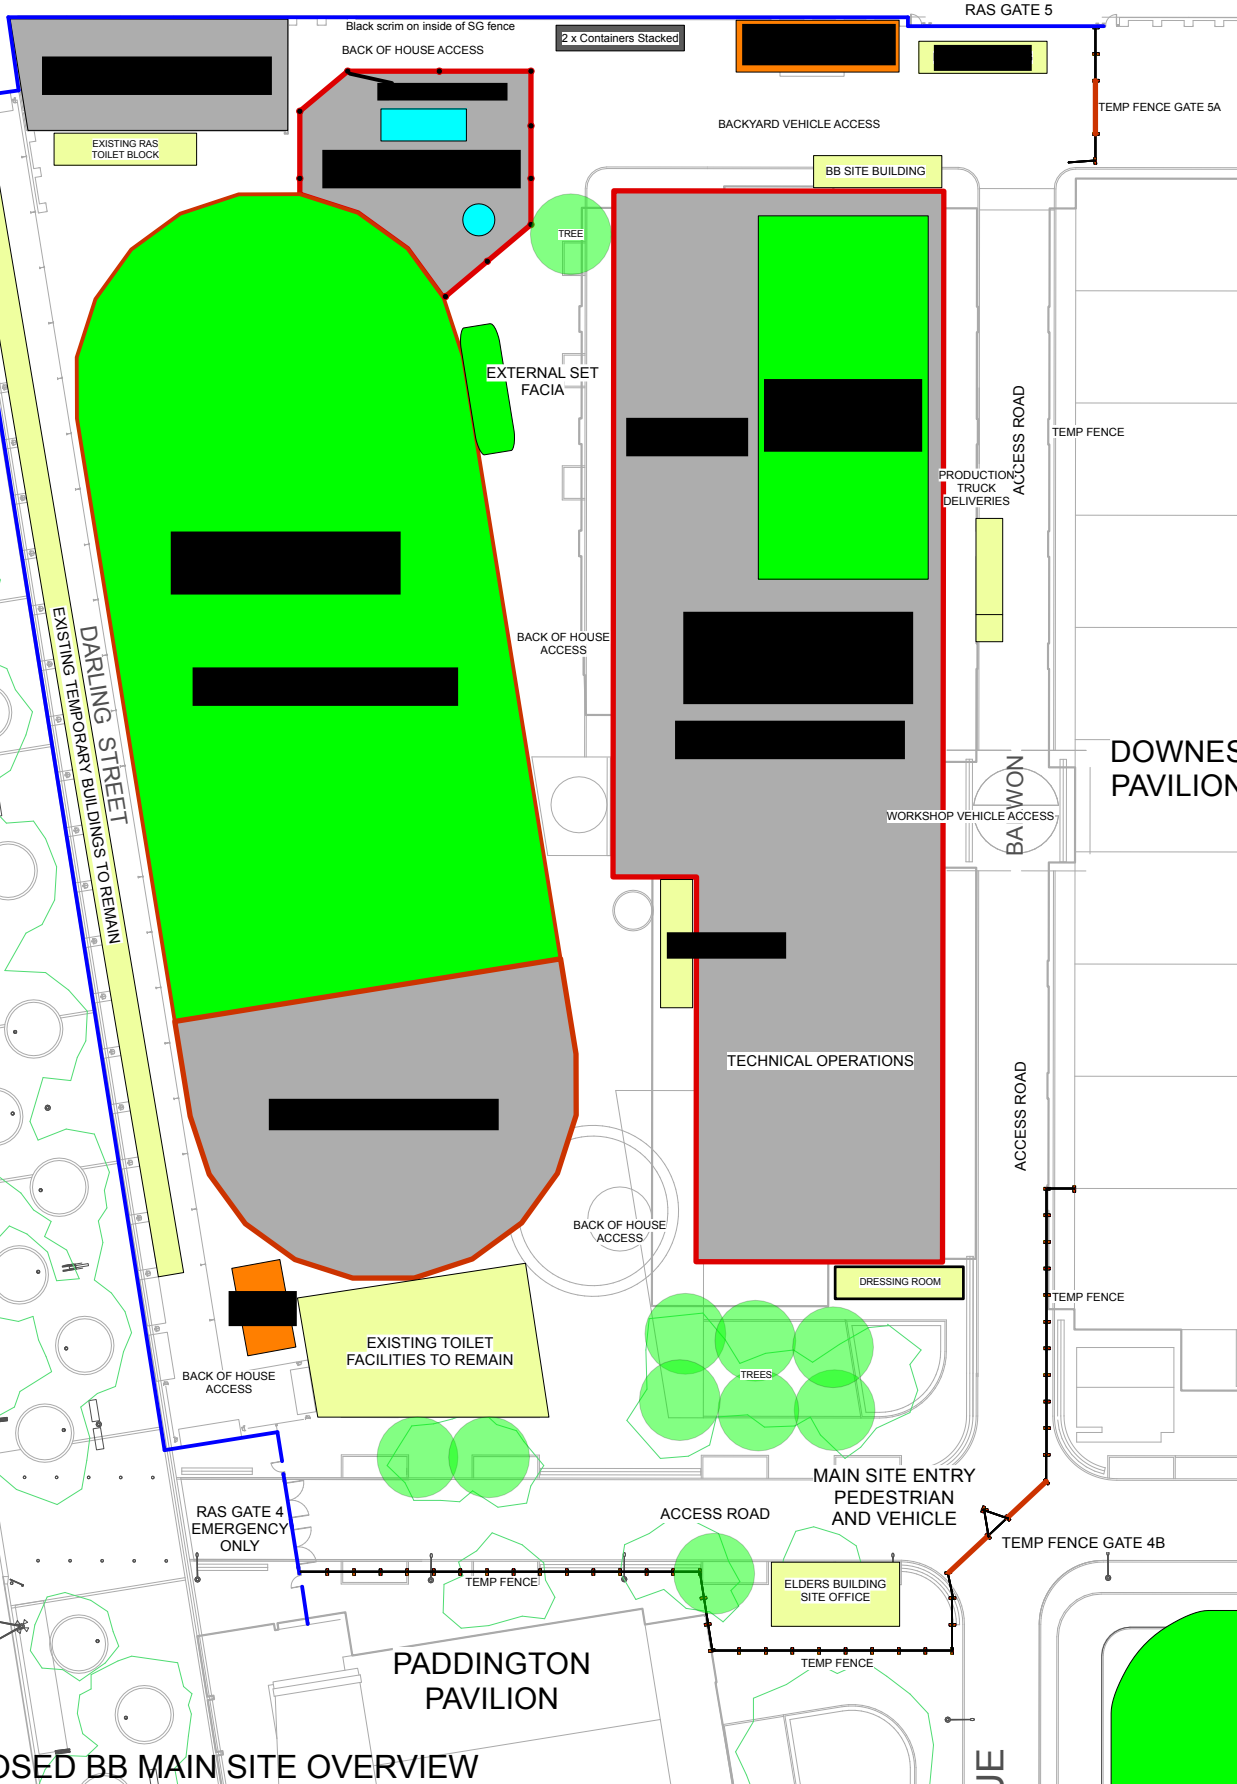


PROPOSED BB MAIN SITE OVERVIEW

Scale: 1:500

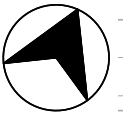


DISCLAIMER:
These designs and/or drawings are a representation only.
The Lighting, Technical or Production Designer, their staff
and/or draftsperson is not qualified to determine the
structural and electrical appropriateness of the design and
is not responsible and cannot be held liable for any improper
engineering, construction, rigging, wiring or handling
methods or for any improper use of structures or
equipment that may be employed to realise the design.

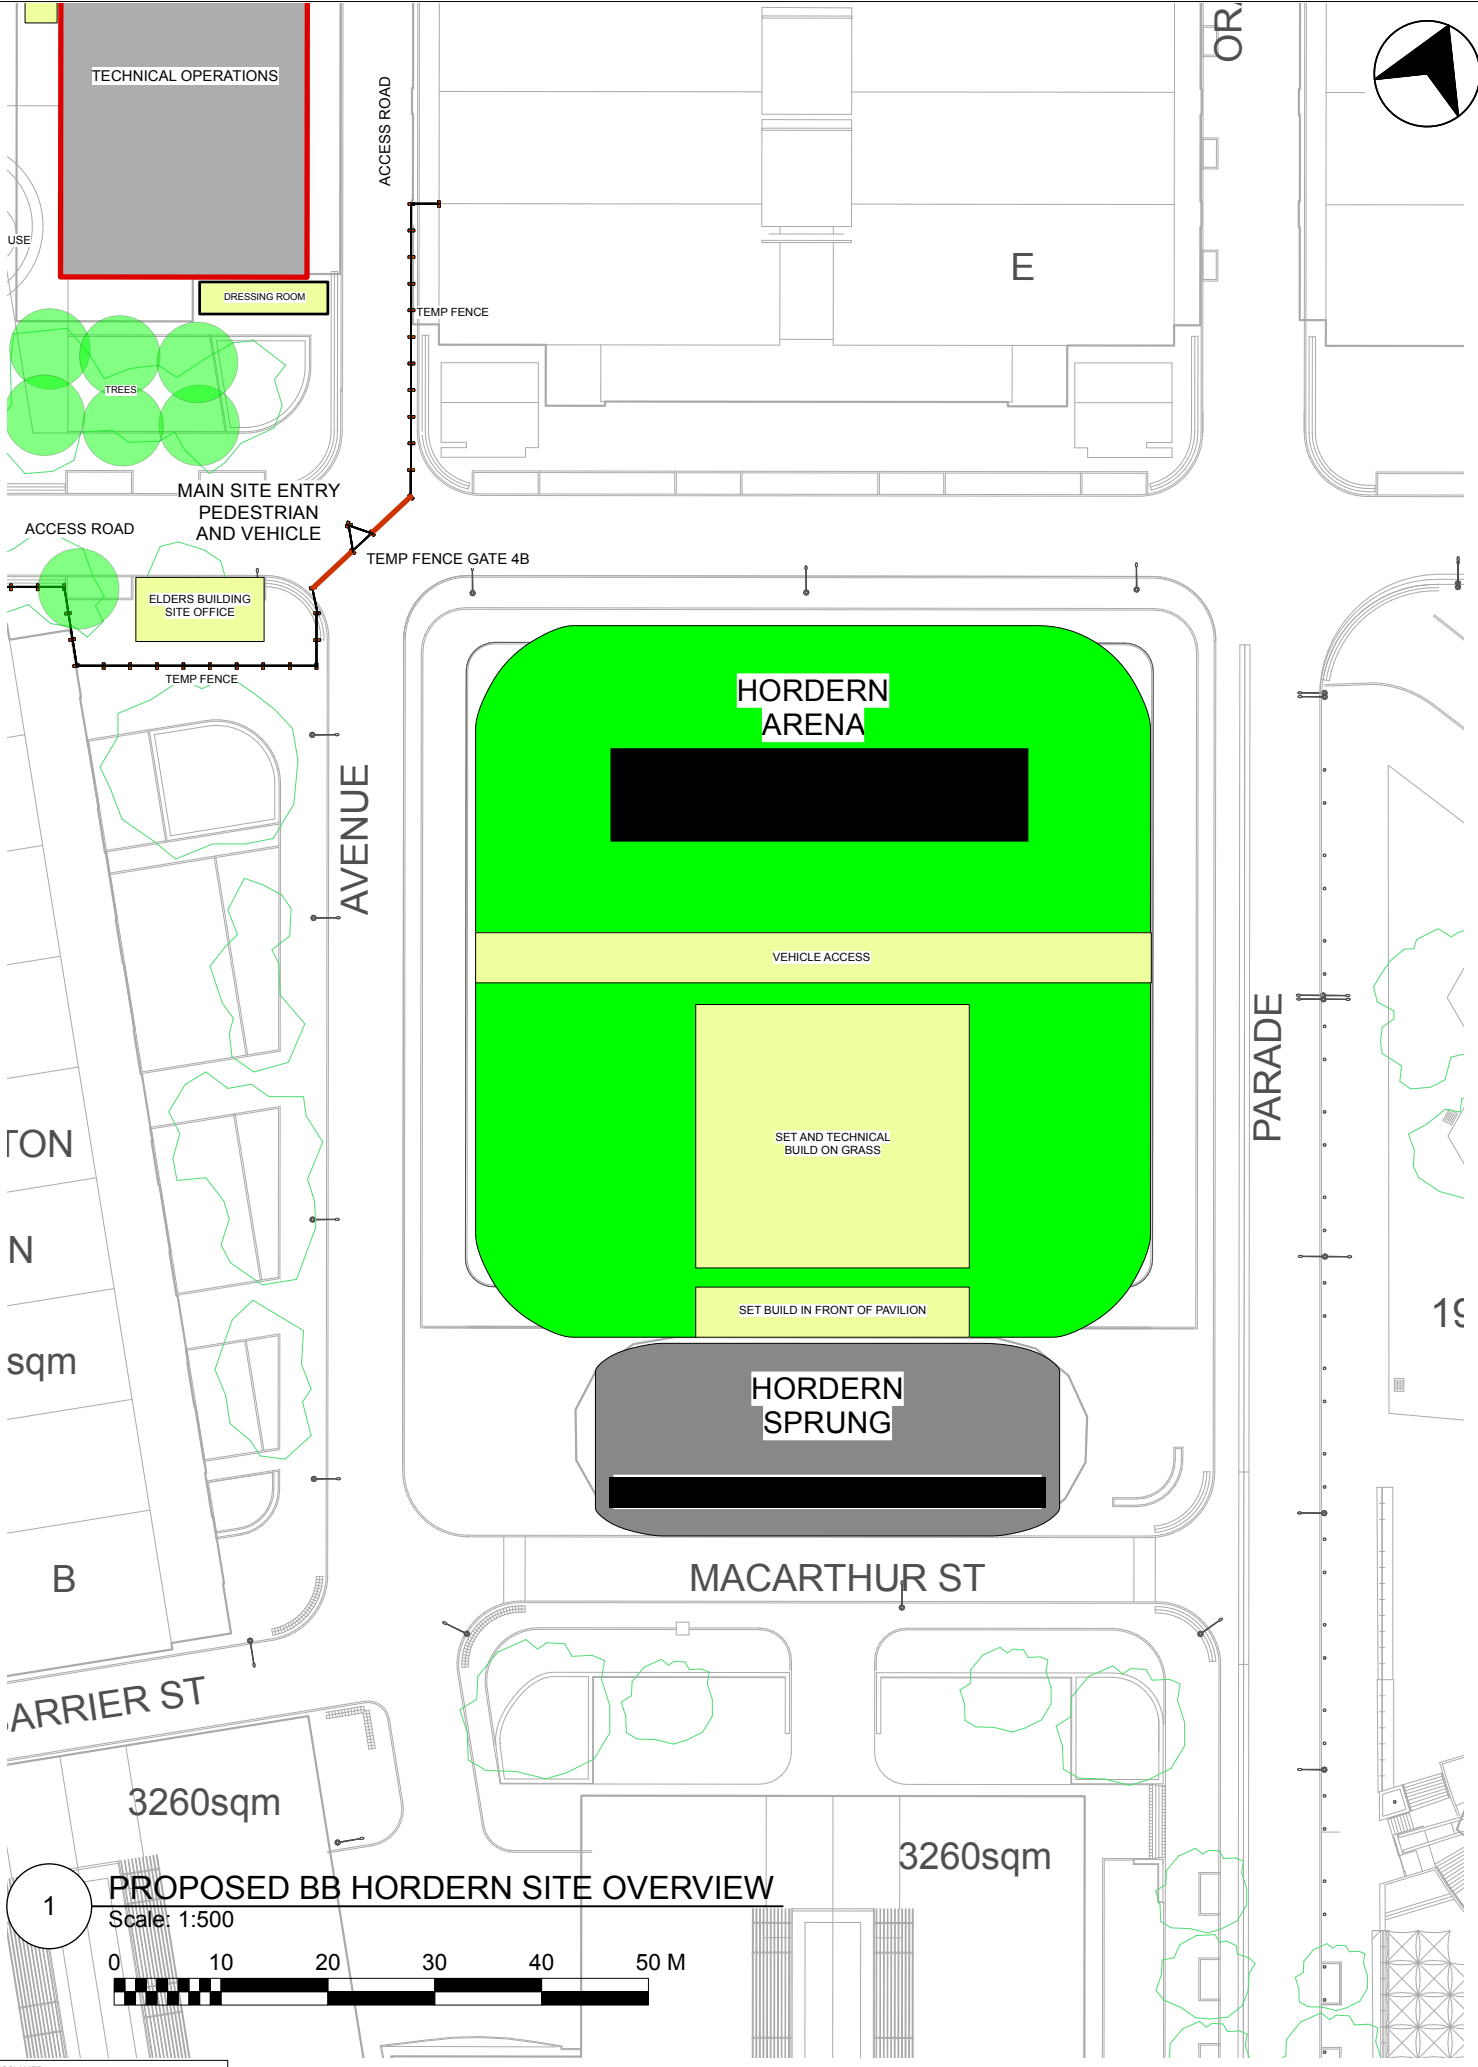

PROPOSED BB HORDERN SITE OVERVIEW

Scale: 1:500

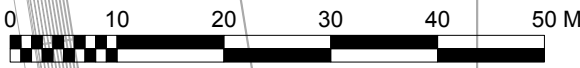

DISCLAIMER:
These designs and/or drawings are a representation only.
The Lighting, Technical or Production Designer, their staff
and/or draftsperson is not qualified to determine the
structural and electrical appropriateness of the design and
is not responsible and cannot be held liable for any improper
engineering, construction, rigging, wiring or handling
methods or for any improper use of structures or
equipment that may be employed to realise the design.