


FRONT VIEW PERSPECTIVE



REAR VIEW PERSPECTIVE

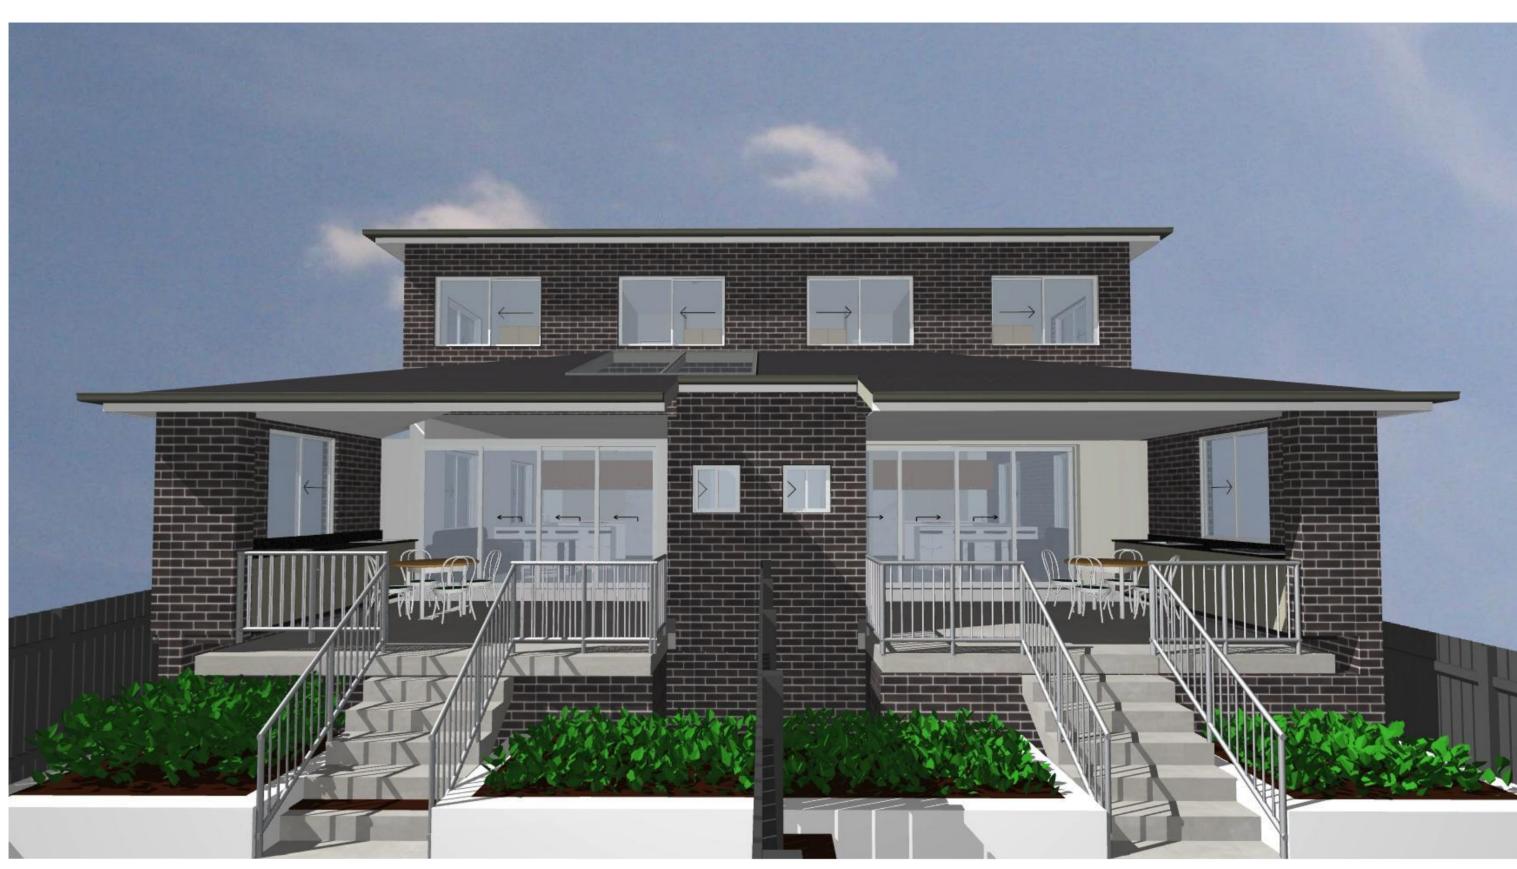

SIDE VIEW (NORTH) PERSPECTIVE



REAR VIEW (SOUTH) PERSPECTIVE

NOTES:
DO NOT SCALE OFF DRAWINGS. USE FIGURED DIMENSIONS ONLY. CHECK ALL DIMENSIONS ON SITE BEFORE THE COMMENCEMENT OF WORK. REPORT ANY DISCREPANCIES. C.O.S DENOTES ITEM TO BE CHECKED ON SITE.

ALL LEVELS ARE TO **AHD** AND HAVE BEEN DETERMINED FROM OSSUM SURVEYING

AVAILABLE DETAILED SITE SURVEY INFORMATION BY THESE DESIGNS, PLANS AND SPECIFICATIONS AND THE COPYRIGHT THEREIN ARE THE PROPERTY OF ERGO DESIGNS AND MUST NOT BE USED, REPRODUCED OR COPIED WHOLLY OR IN PART WITHOUT THE WRITTEN PERMISSION OF

A DA SUBMISSION

29.04.22 date

This drawing is issued upon the condition it is not copied, reproduced, retained or disclosed to any unauthorised person either wholly or in part without prior consent in writing of ergo designs.

Mr M NGUYEN

client

38 CLARENCE STREET, CONDELL PARK NSW


NEW TWO STOREY ATTACHED DUAL OCCUPANCY & S/DIVISION project

CLARENCE STREET, CONDELL PARK



building designers and consultants 334A homer st earlwood nsw 2206 ph: 9558 1233 e-mail: ergo-des@bigpond.net.au



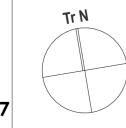

PERSPECTIVE VIEWS

322-104 drawing no.

