


3. PROPOSED NORTHERN ELEVATION  
SCALE - 1 : 100

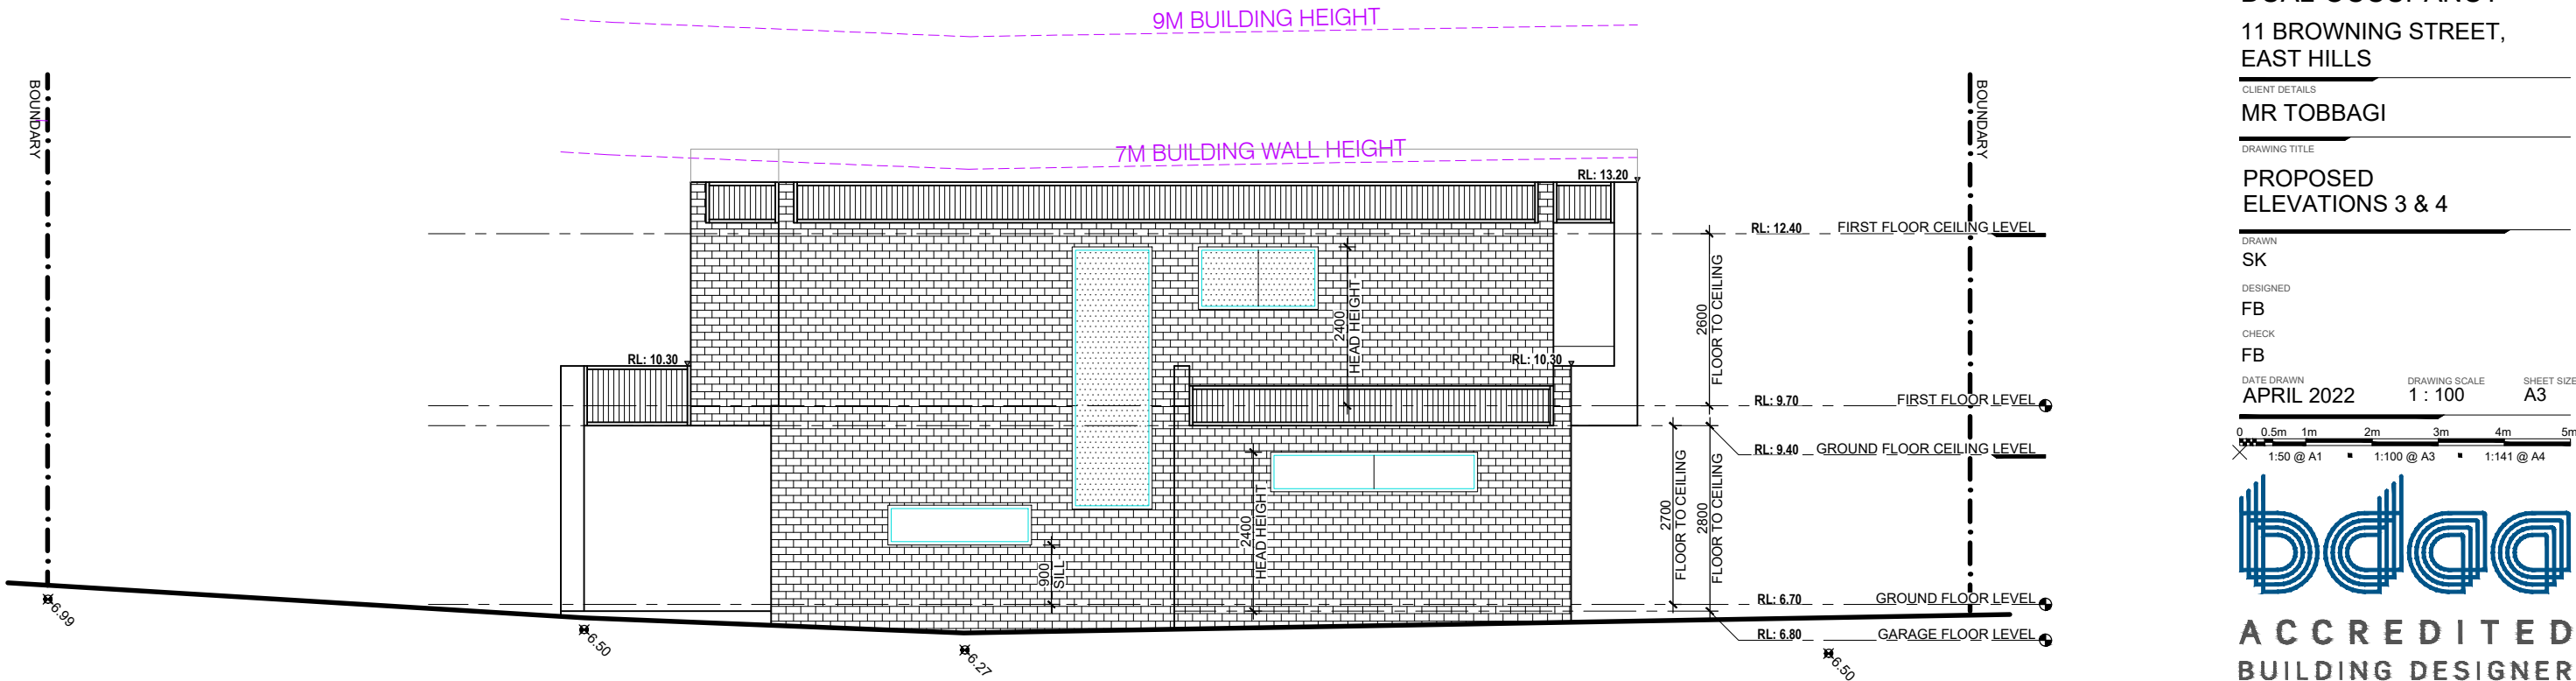

4. PROPOSED WESTERN ELEVATION  
SCALE - 1 : 100

01	DEVELOPMENT APPLICATION	SK	15.04.22
REV	AMENDMENT DETAILS	BY	DATE

PROJECT STAGE  
**DEVELOPMENT APP.**

PROJECT DETAILS  
**DUAL-OCCUPANCY**

**11 BROWNING STREET,  
EAST HILLS**

CLIENT DETAILS  
**MR TOBBAGI**

DRAWING TITLE  
**PROPOSED  
ELEVATIONS 3 & 4**

DRAWN  
**SK**  
DESIGNED  
**FB**  
CHECK  
**FB**

DATE DRAWN  
**APRIL 2022**  
DRAWING SCALE  
**1 : 100**  
SHEET SIZE  
**A3**

0 0.5m 1m 2m 3m 4m 5m  
X 1:50 @ A1 1:100 @ A3 1:141 @ A4



**ACCREDITED  
BUILDING DESIGNER**

ACCREDITATION NUMBER: 6613 - MEMBER NUMBER 6763-21

PROJECT NUMBER <b>FB0004</b>	DRAWING NUMBER <b>A.03.2</b>	REVISION <b>01</b>
---------------------------------	---------------------------------	-----------------------