


FEMME BUILD

NEW CONSTRUCTION
REMODELS
ADDITIONS
RENOVATIONS


0403 132 106
info@femmebuild.com.au

COPYRIGHT 2022 FEMME BUILD
REPRODUCTION OF THE WHOLE OR PART OF THIS DOCUMENT CONSTITUTES AND INFRINGES COPYRIGHT. THE INFORMATION, IDEAS AND CONCEPTS CONTAINED IN THIS DOCUMENT IS / ARE CONFIDENTIAL. THE RECIPIENT(S) OF THIS DOCUMENT IS / ARE PROHIBITED FROM DISCLOSING SUCH INFORMATION IDEAS AND CONCEPTS TO ANY PERSON WITHOUT PRIOR WRITTEN CONSENT OF THE COPYRIGHT HOLDER. CONTRACTOR TO CHECK AND VERIFY ALL LEVELS, DATUMS & DIMENSIONS ON SITE AND SHALL REPORT ANY DISCREPANCIES OR OMISSIONS TO THIS OFFICE PRIOR TO START OF WORK & DURING THE CONSTRUCTION PHASE. THIS DRAWING IS TO BE READ AND UNDERSTOOD IN CONJUNCTION WITH STRUCTURAL, MECHANICAL, ELECTRICAL AND OR ANY OTHER CONSULTANT(S) DOCUMENTATION AS MAY BE APPLICABLE TO THE PROJECT PRIOR TO START OF WORK & ITS DURATION. MEASUREMENT SCALING OF THIS DRAWING SHALL ONLY BE PERMITTED IN ITS DIGITAL FORM.

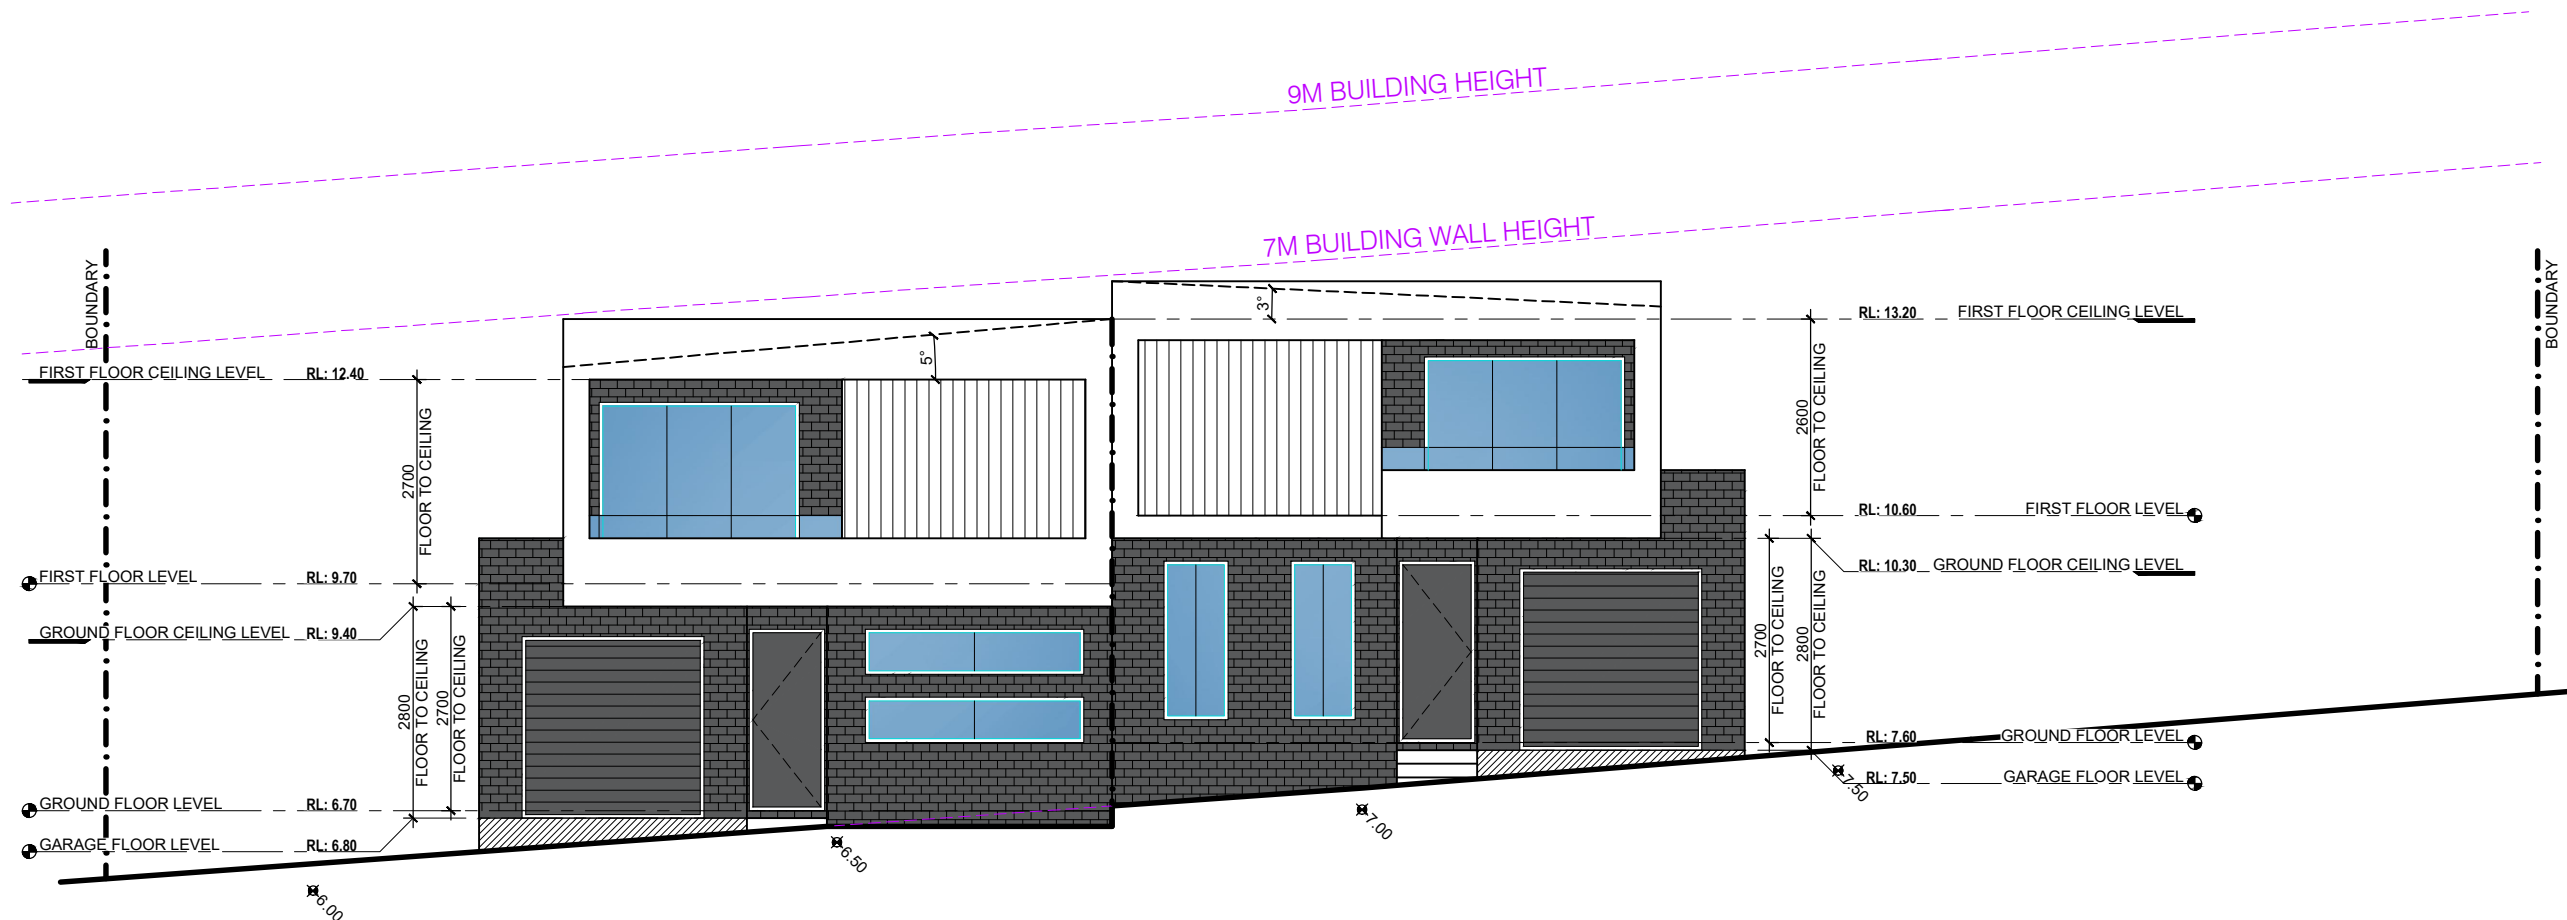

1. PROPOSED SOUTHERN ELEVATION

SCALE - 1 : 100

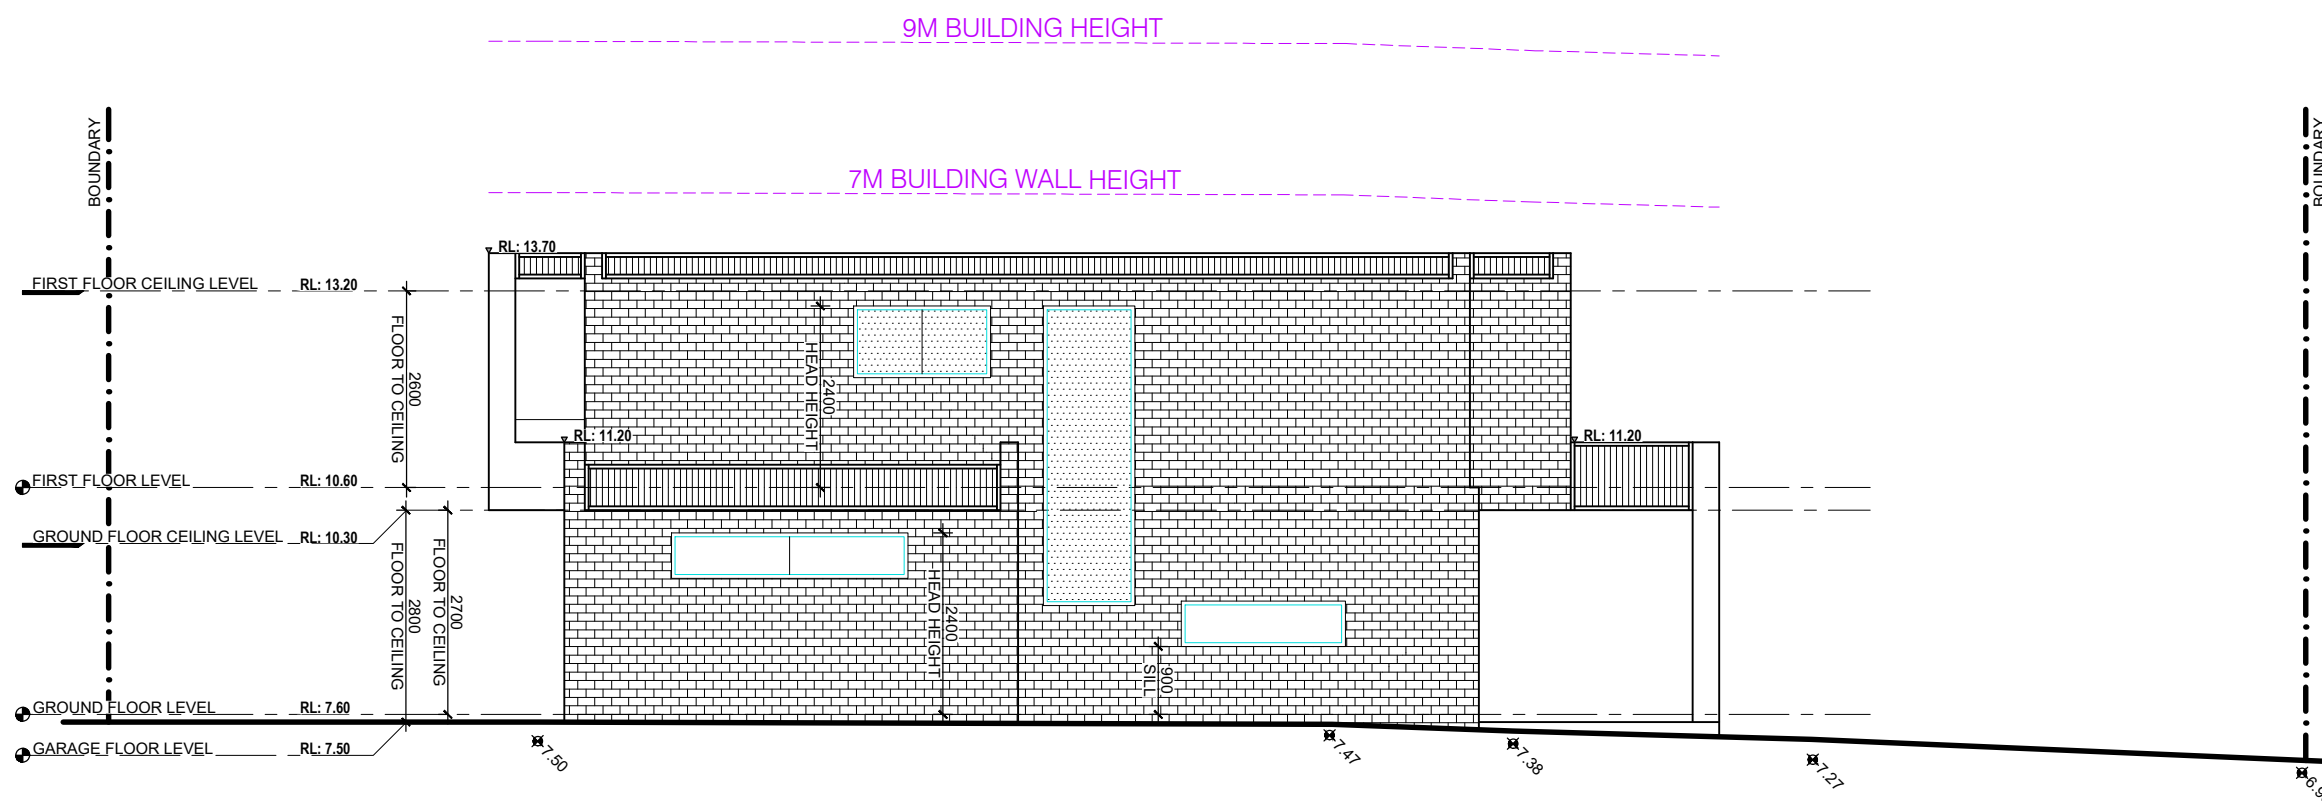

2. PROPOSED EASTERN ELEVATION

SCALE - 1 : 100

01	DEVELOPMENT APPLICATION	SK	15.04.22
REV	AMENDMENT DETAILS	BY	DATE

PROJECT STAGE
DEVELOPMENT APP.

PROJECT DETAILS
DUAL-OCCUPANCY

**11 BROWNING STREET,
EAST HILLS**

CLIENT DETAILS
MR TOBBAGI

DRAWING TITLE
**PROPOSED
ELEVATIONS 1 & 2**

DRAWN
SK
DESIGNED
FB
CHECK
FB
DATE DRAWN
APRIL 2022
DRAWING SCALE
1 : 100
SHEET SIZE
A3

0 0.5m 1m 2m 3m 4m 5m
X 1:50 @ A1 1:100 @ A3 1:141 @ A4



**ACCREDITED
BUILDING DESIGNER**

ACCREDITATION NUMBER: 6613 - MEMBER NUMBER 6763-21

PROJECT NUMBER FB0004	DRAWING NUMBER A.03.1	REVISION 01
--------------------------	--------------------------	----------------