




1. SCALES AS SHOWN.
2. DIMENSIONS SHOWN ARE IN MILLIMETRES.
3. CLADDING TO BASE AND SIDES SHALL BE 'LOCKER GROUT' PERFORATED MESH R20214 - 2.0mm ALUMINIUM SHEET AND AN ANVISED EQUIVALENT POWDER COATED PAINT 'COLOUR MONUMENT'.
4. MONOPOLE AND ASSOCIATED STEELWORK TO BE PAINTED - 'COLOUR MONUMENT'.
5. EASTBOUND STATIC ADVERTISING SIGN EQUIPPED WITH 2 No. OVERHEAD 'TIGER' LED SHOEBOX LIGHTS ON SUPPORT ARMS.
6. WESTBOUND DIGITAL ADVERTISING SIGN EQUIPPED WITH WEBCAM ON SUPPORT ARM.



NOT TO SCALE

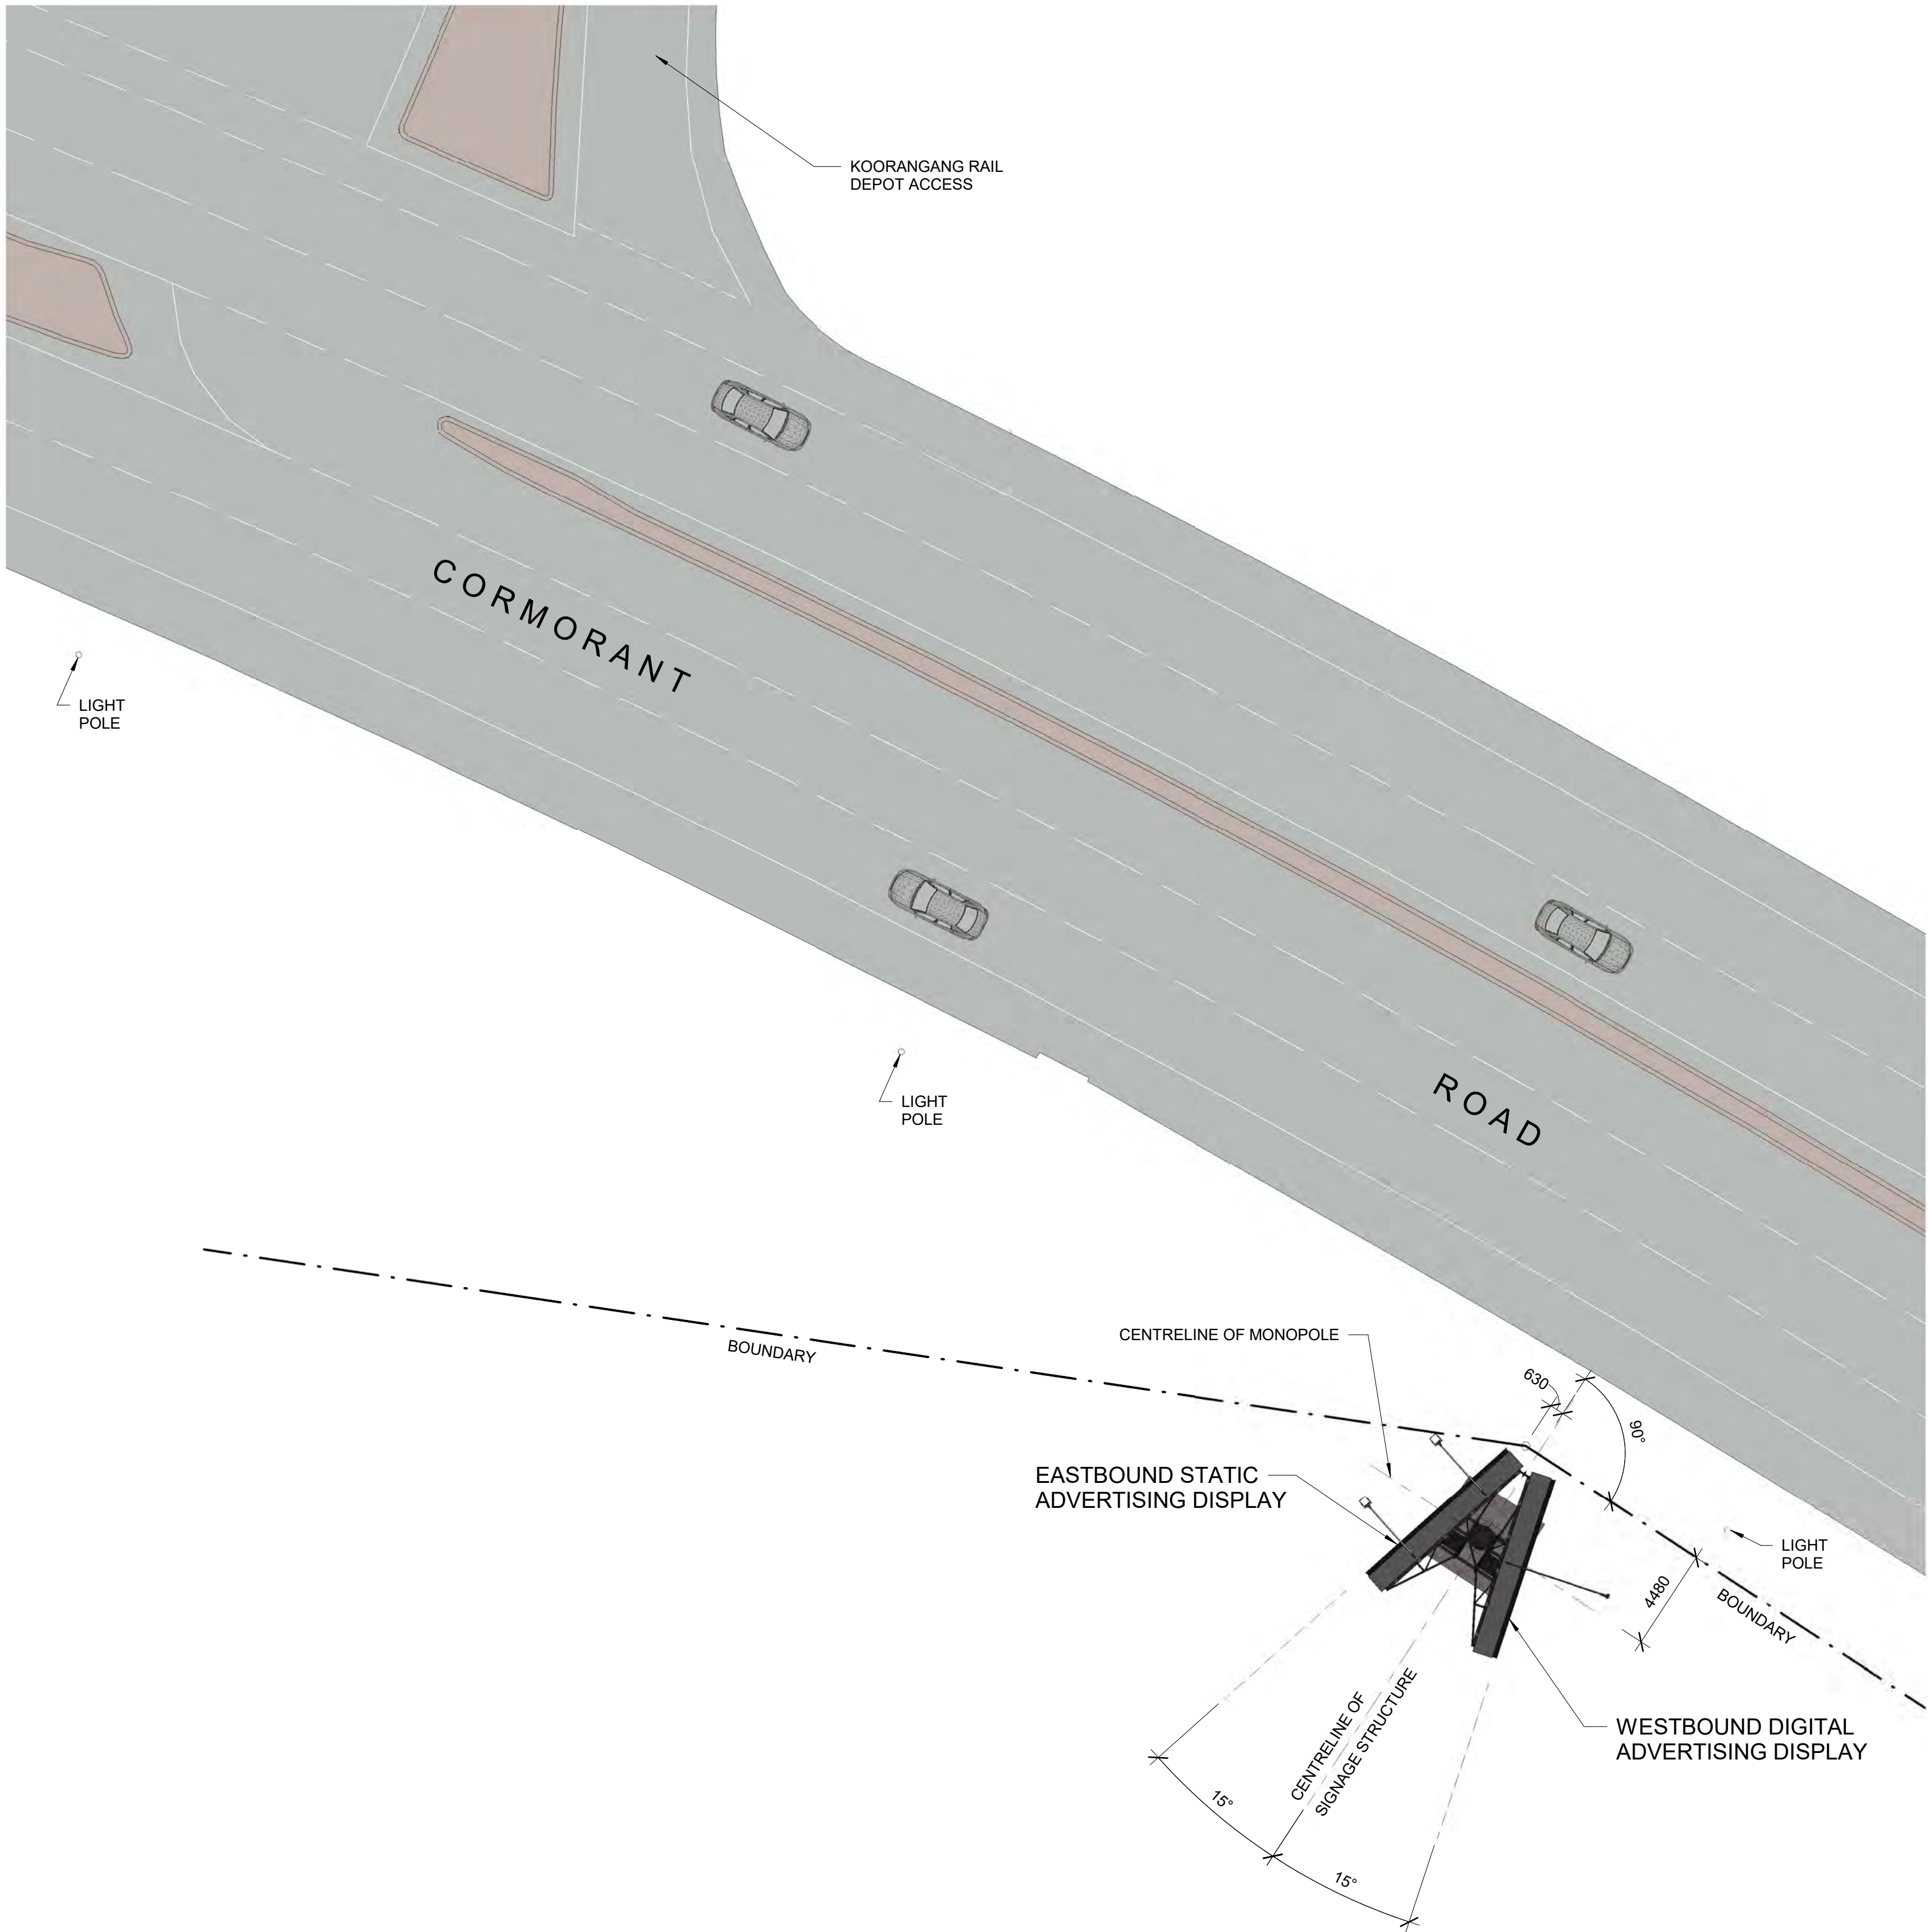


## GENERAL ARRANGEMENT SIGNAGE PLAN


SCALE 1 : 200

[illegible]



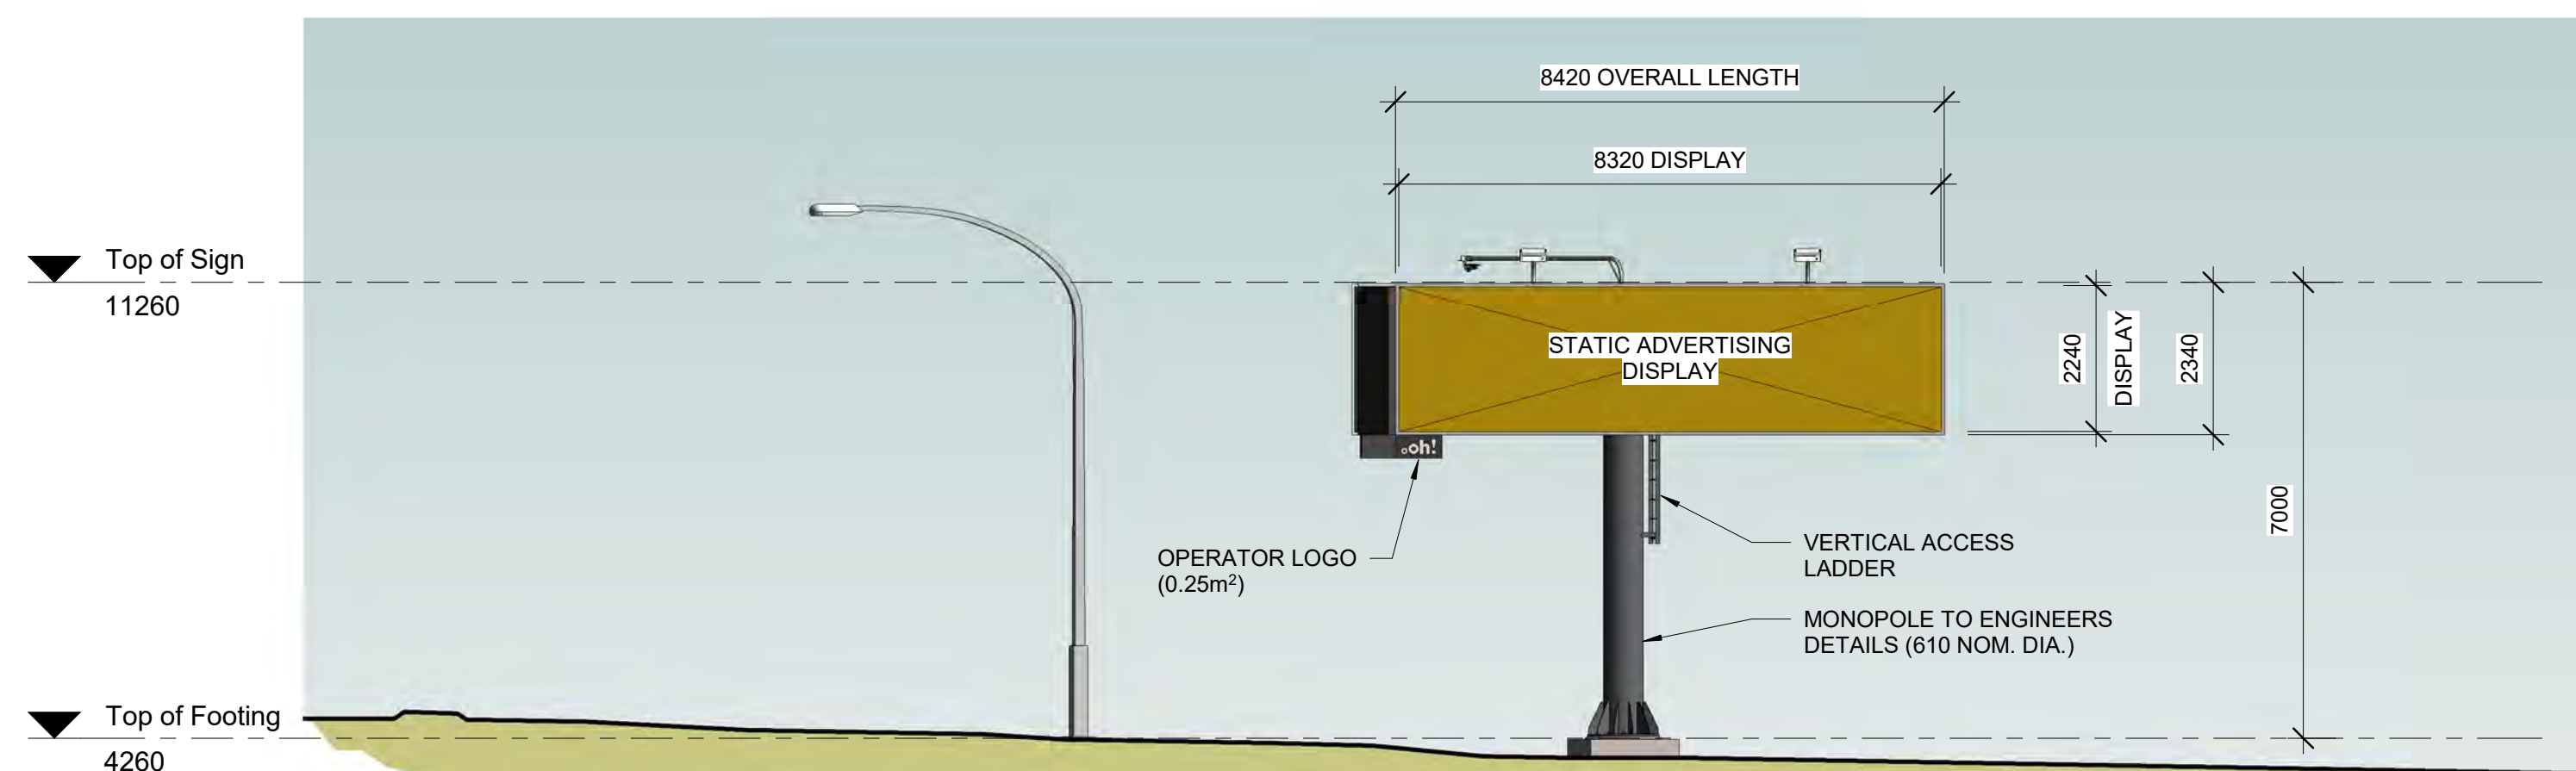

## EASTBOUND ADVERTISING SIGNAGE ELEVATION

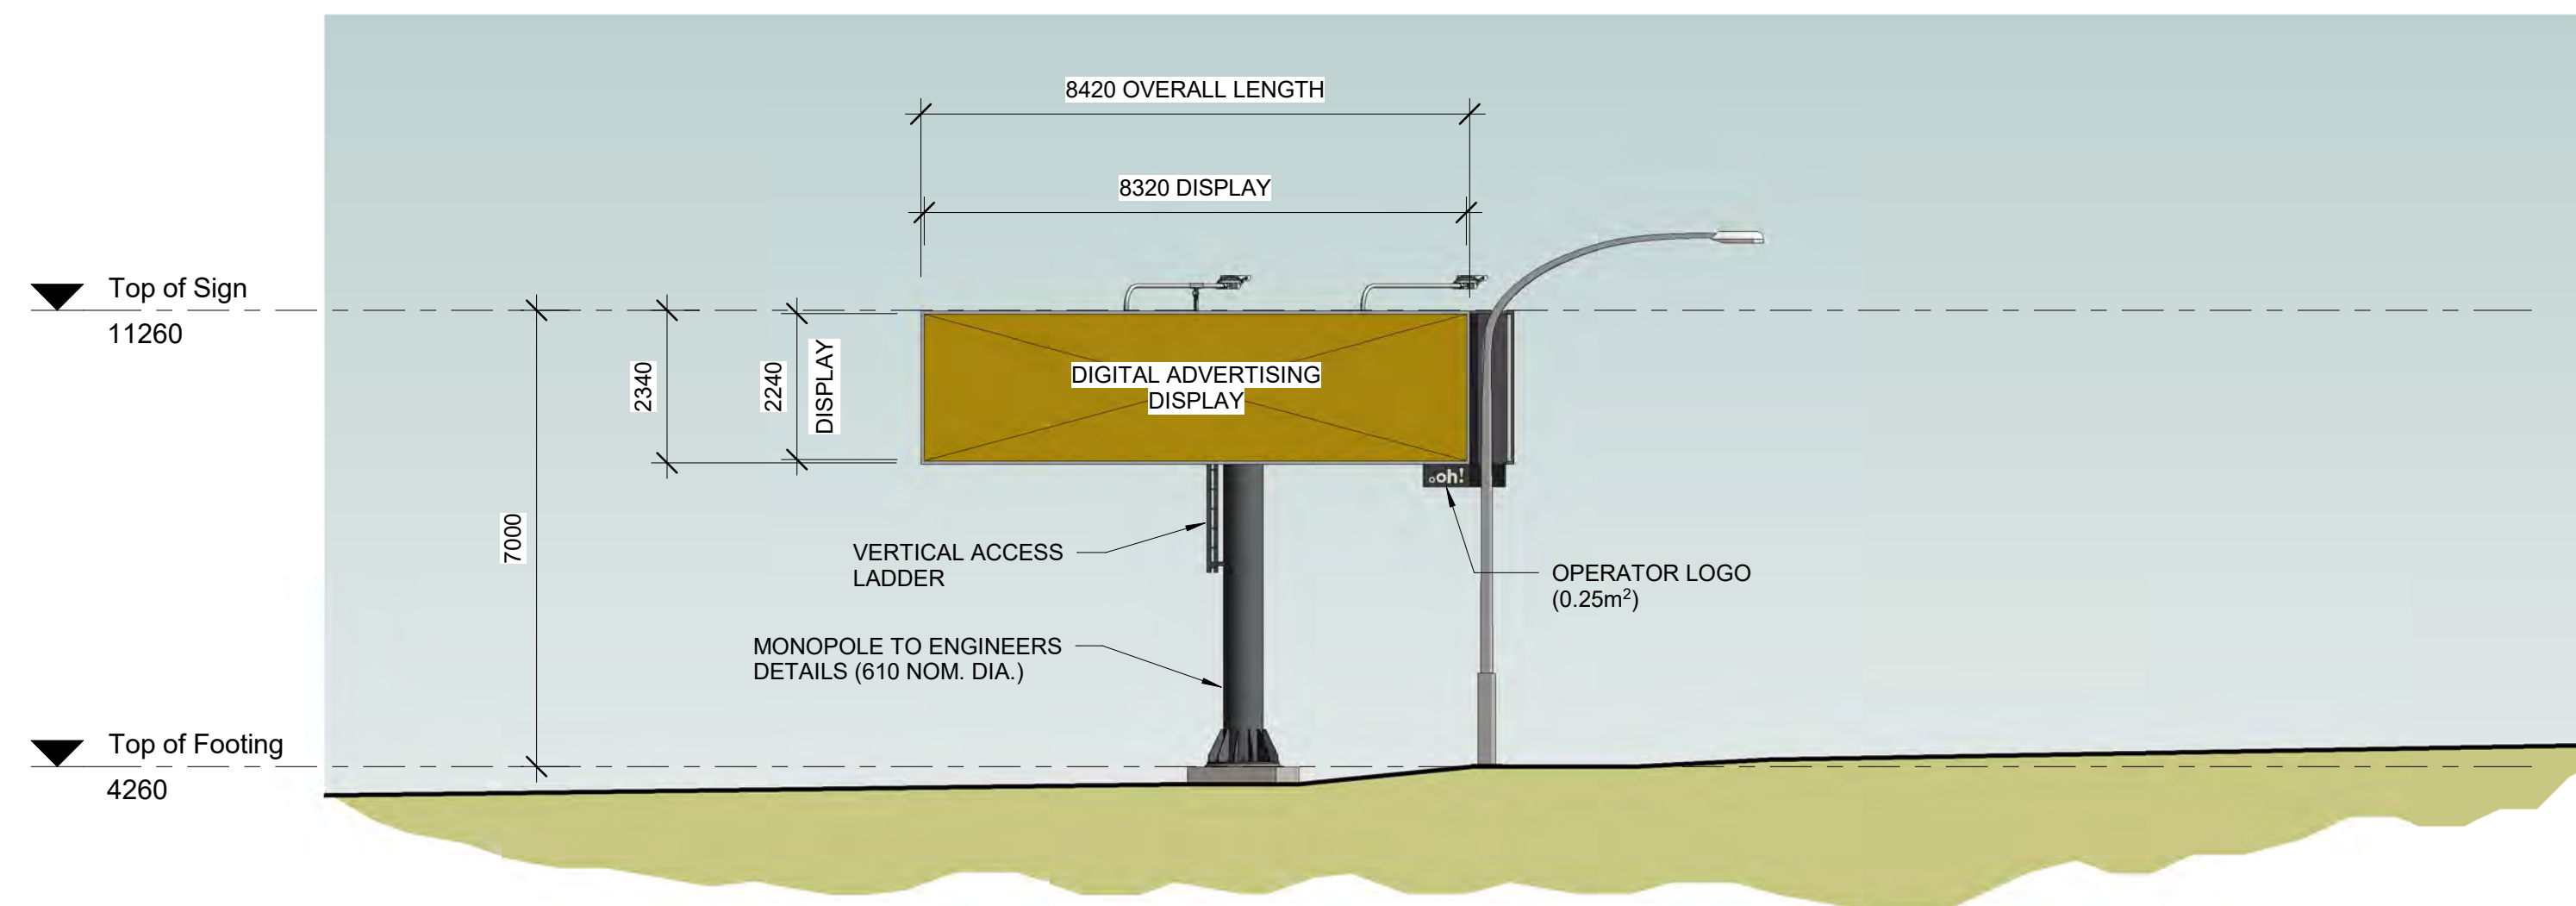

## WESTBOUND ADVERTISING SIGNAGE ELEVATION



## NOTES

1. SCALES AS SHOWN.
2. DIMENSIONS SHOWN ARE IN MILLIMETRES.
3. CLADDING TO BASE AND SIDES SHALL BE 'LOCKER GROUP PERFORATED MESH R0241' - 2.0mm ALUMINIUM SHEET OR APPROVED EQUIVALENT POWDER COATED PAINT COLOUR 'MONUMENT'.
4. MONOPOLE AND ASSOCIATED STEELWORK TO BE PAINTED - COLOUR 'MONUMENT'.
5. EASTBOUND STATIC ADVERTISING SIGN EQUIPPED WITH 2 No. OVERHEAD 'TIGER' LED SHOEBOX LIGHTS ON SUPPORT ARMS.
6. WESTBOUND DIGITAL ADVERTISING SIGN EQUIPPED WITH WEBCAM ON SUPPORT ARM.

[illegible]

3	FASCIA SKIRT REMOVED	21/03/22
2	RE-ISSUED FOR CLIENT REVIEW	03/03/22
1	ISSUED FOR CLIENT REVIEW	03/03/22

Issue	Description	Date
-------	-------------	------

Status	PRELIMINARY
--------	-------------

**PRELIMINARY**  
NOT TO BE USED FOR CONSTRUCTION

Scale	1 : 100	Current Issue Signatures
-------	---------	--------------------------

		Drawn	
		Author	

Original	A1	Designed	
----------	----	----------	--

Size	7x1	Designer	
Height	DATUM	Checked	

Height Datum	DATUM	Checked Checker	

Grid	Grid	Approved Approver	
------	------	-------------------	--

Filename: C:\Users\csaz2915\OneDrive - ARCADIS\Port Newcastle\10 Drawings\Cormorant #10(Recovery).rvt

Client \_\_\_\_\_

10



CONTRACT

oOh!Media

Level 2, 73 Miller Street  
North Sydney NSW 2060




Level 16, 580 George Street  
North Sydney, NSW 1585

North Sydney NSW 2000  
Australia

ABN 76 104 485 289

Tel: +61 (0)2 8907 9000  
Fax: +61 (0)2 8907 9001

www.arcadis.com

Project PORT OF NEWCASTLE

### PROPOSED ADVERTISING

STRUCTURE CORMORANT ROAD

STRUCTURE CORMORANT ROAD,  
KOOPAGANG

KUORAGANG

Title
-------

GENERAL ARRANGEMENT -

SHEET 2

SHEET 2


\_\_\_\_\_

Drawing No.	Project No.	Issue
DA-00	00000450-10A	0

DA.02 —30086453-19A— 3

Date Plotted: 21/03/2022 10:24:54 AM



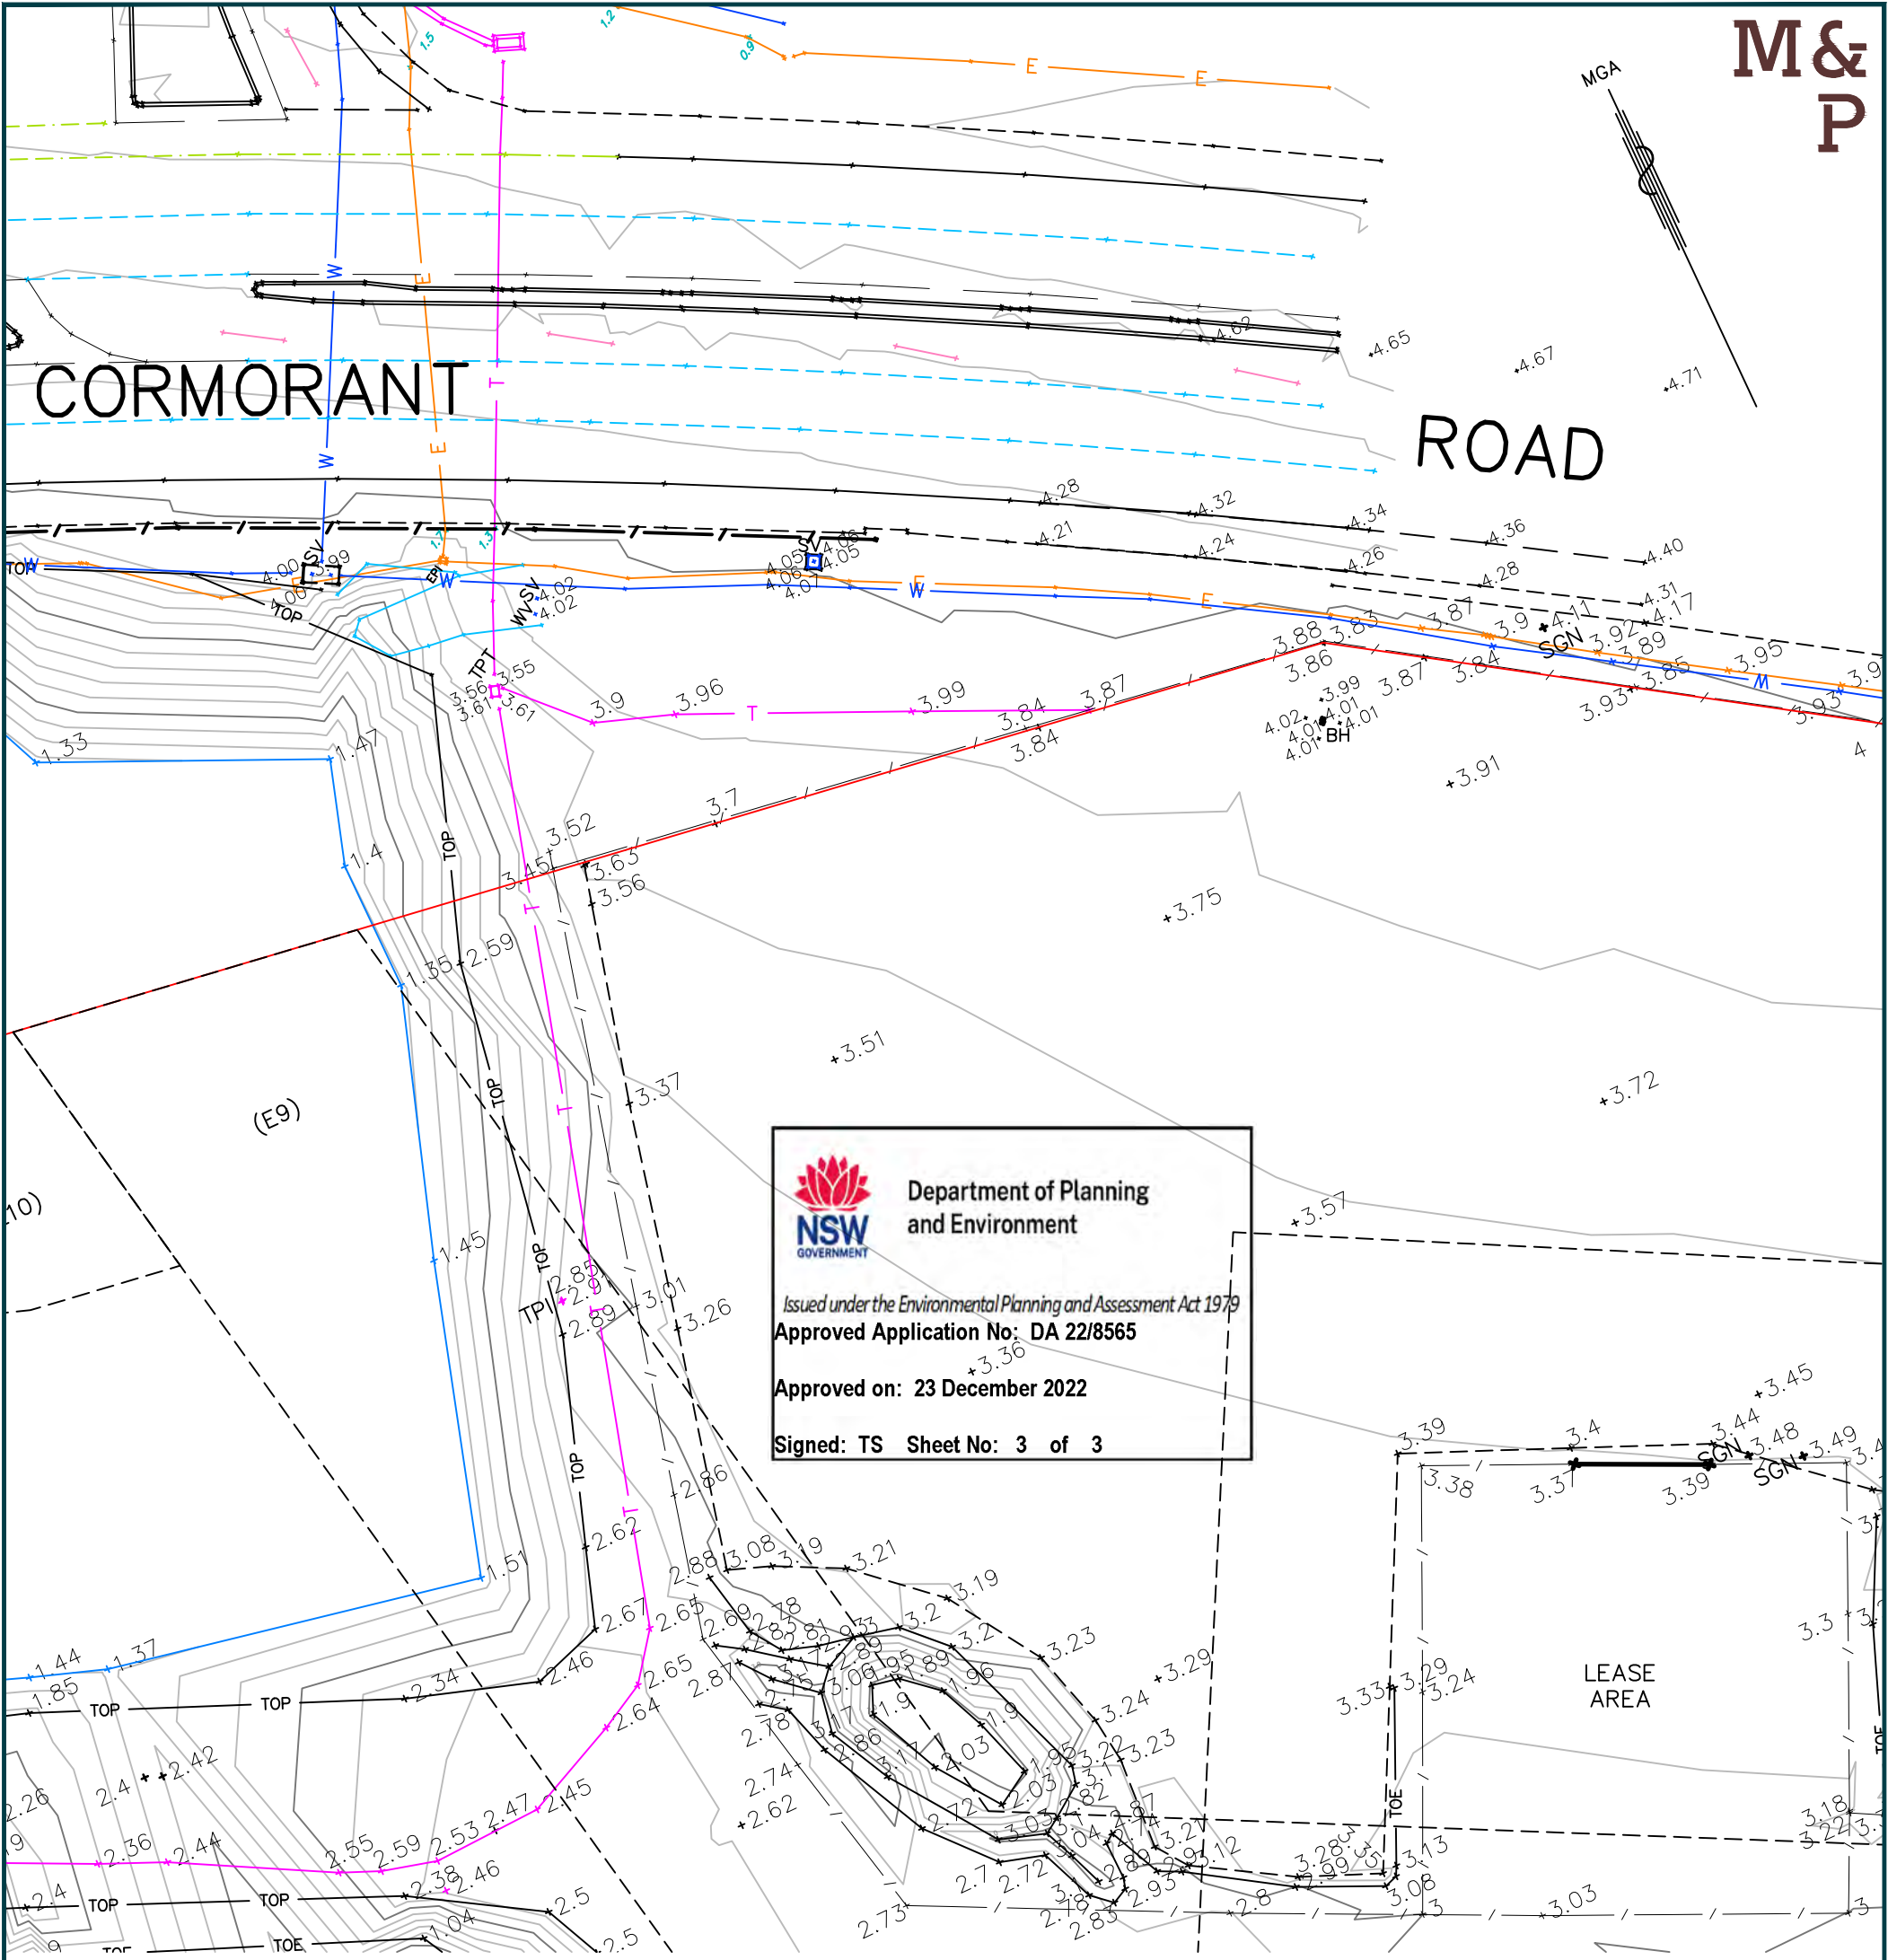

SURVEY INFORMATION

1. THE SURVEY IS ON MAP GRID OF AUSTRALIA (MGA) CO-ORDINATES (GDA 94) ZONE 56.
- THE ORIGIN OF CO-ORDINATES IS SSM 160874  
E382971.380 N6361581.077  
–SOURCE OF CO-ORDINATES: SCIMS  
–DATE 03/08/2020
2. ALL REDUCED LEVELS ARE ON AUSTRALIAN HEIGHT DATUM (A.H.D.)
- ORIGIN OF LEVELS SSM 160874, RL3.835  
–SOURCE OF REDUCED LEVELS: SCIMS  
–DATE OF REDUCED LEVELS 03/08/2020
3. CONTOUR INTERVAL IS 0.2m.
4. MGA AND ISG CO-ORDINATE SYSTEMS ARE BASED ON A MATHEMATICAL EARTH MODEL AND SUBJECT TO VARIABLE SCALE FACTORS. DISTANCES CALCULATED FROM CO-ORDINATES MAY VARY SIGNIFICANTLY FROM GROUND MEASUREMENTS. IF FURTHER CLARIFICATION IS REQUIRED CONTACT MONTEATH AND POWYS.

LINE TYPES	
	DENOTES DISH DRAIN
	DENOTES UNDERGROUND ELECTRICITY CABLE
	DENOTES OVERHEAD ELECTRICITY CABLE
	DENOTES TELECOMMUNICATIONS CABLE
	DENOTES WATER MAIN
	DENOTES FENCING
	DENOTES RETAINING WALL
	DENOTES EDGE OF CONCRETE
	DENOTES TOP OF BANK
	DENOTES TOE OF BANK
	DENOTES CENTRELINE OF BITUMEN
	DENOTES EDGE OF BITUMEN
	DENOTES EDGE OF GRAVEL
	DENOTES TREE LINE
	DENOTES GUARD RAIL
	DENOTES WATER LINE



REVISIONS	</
-----------	--	--	----