


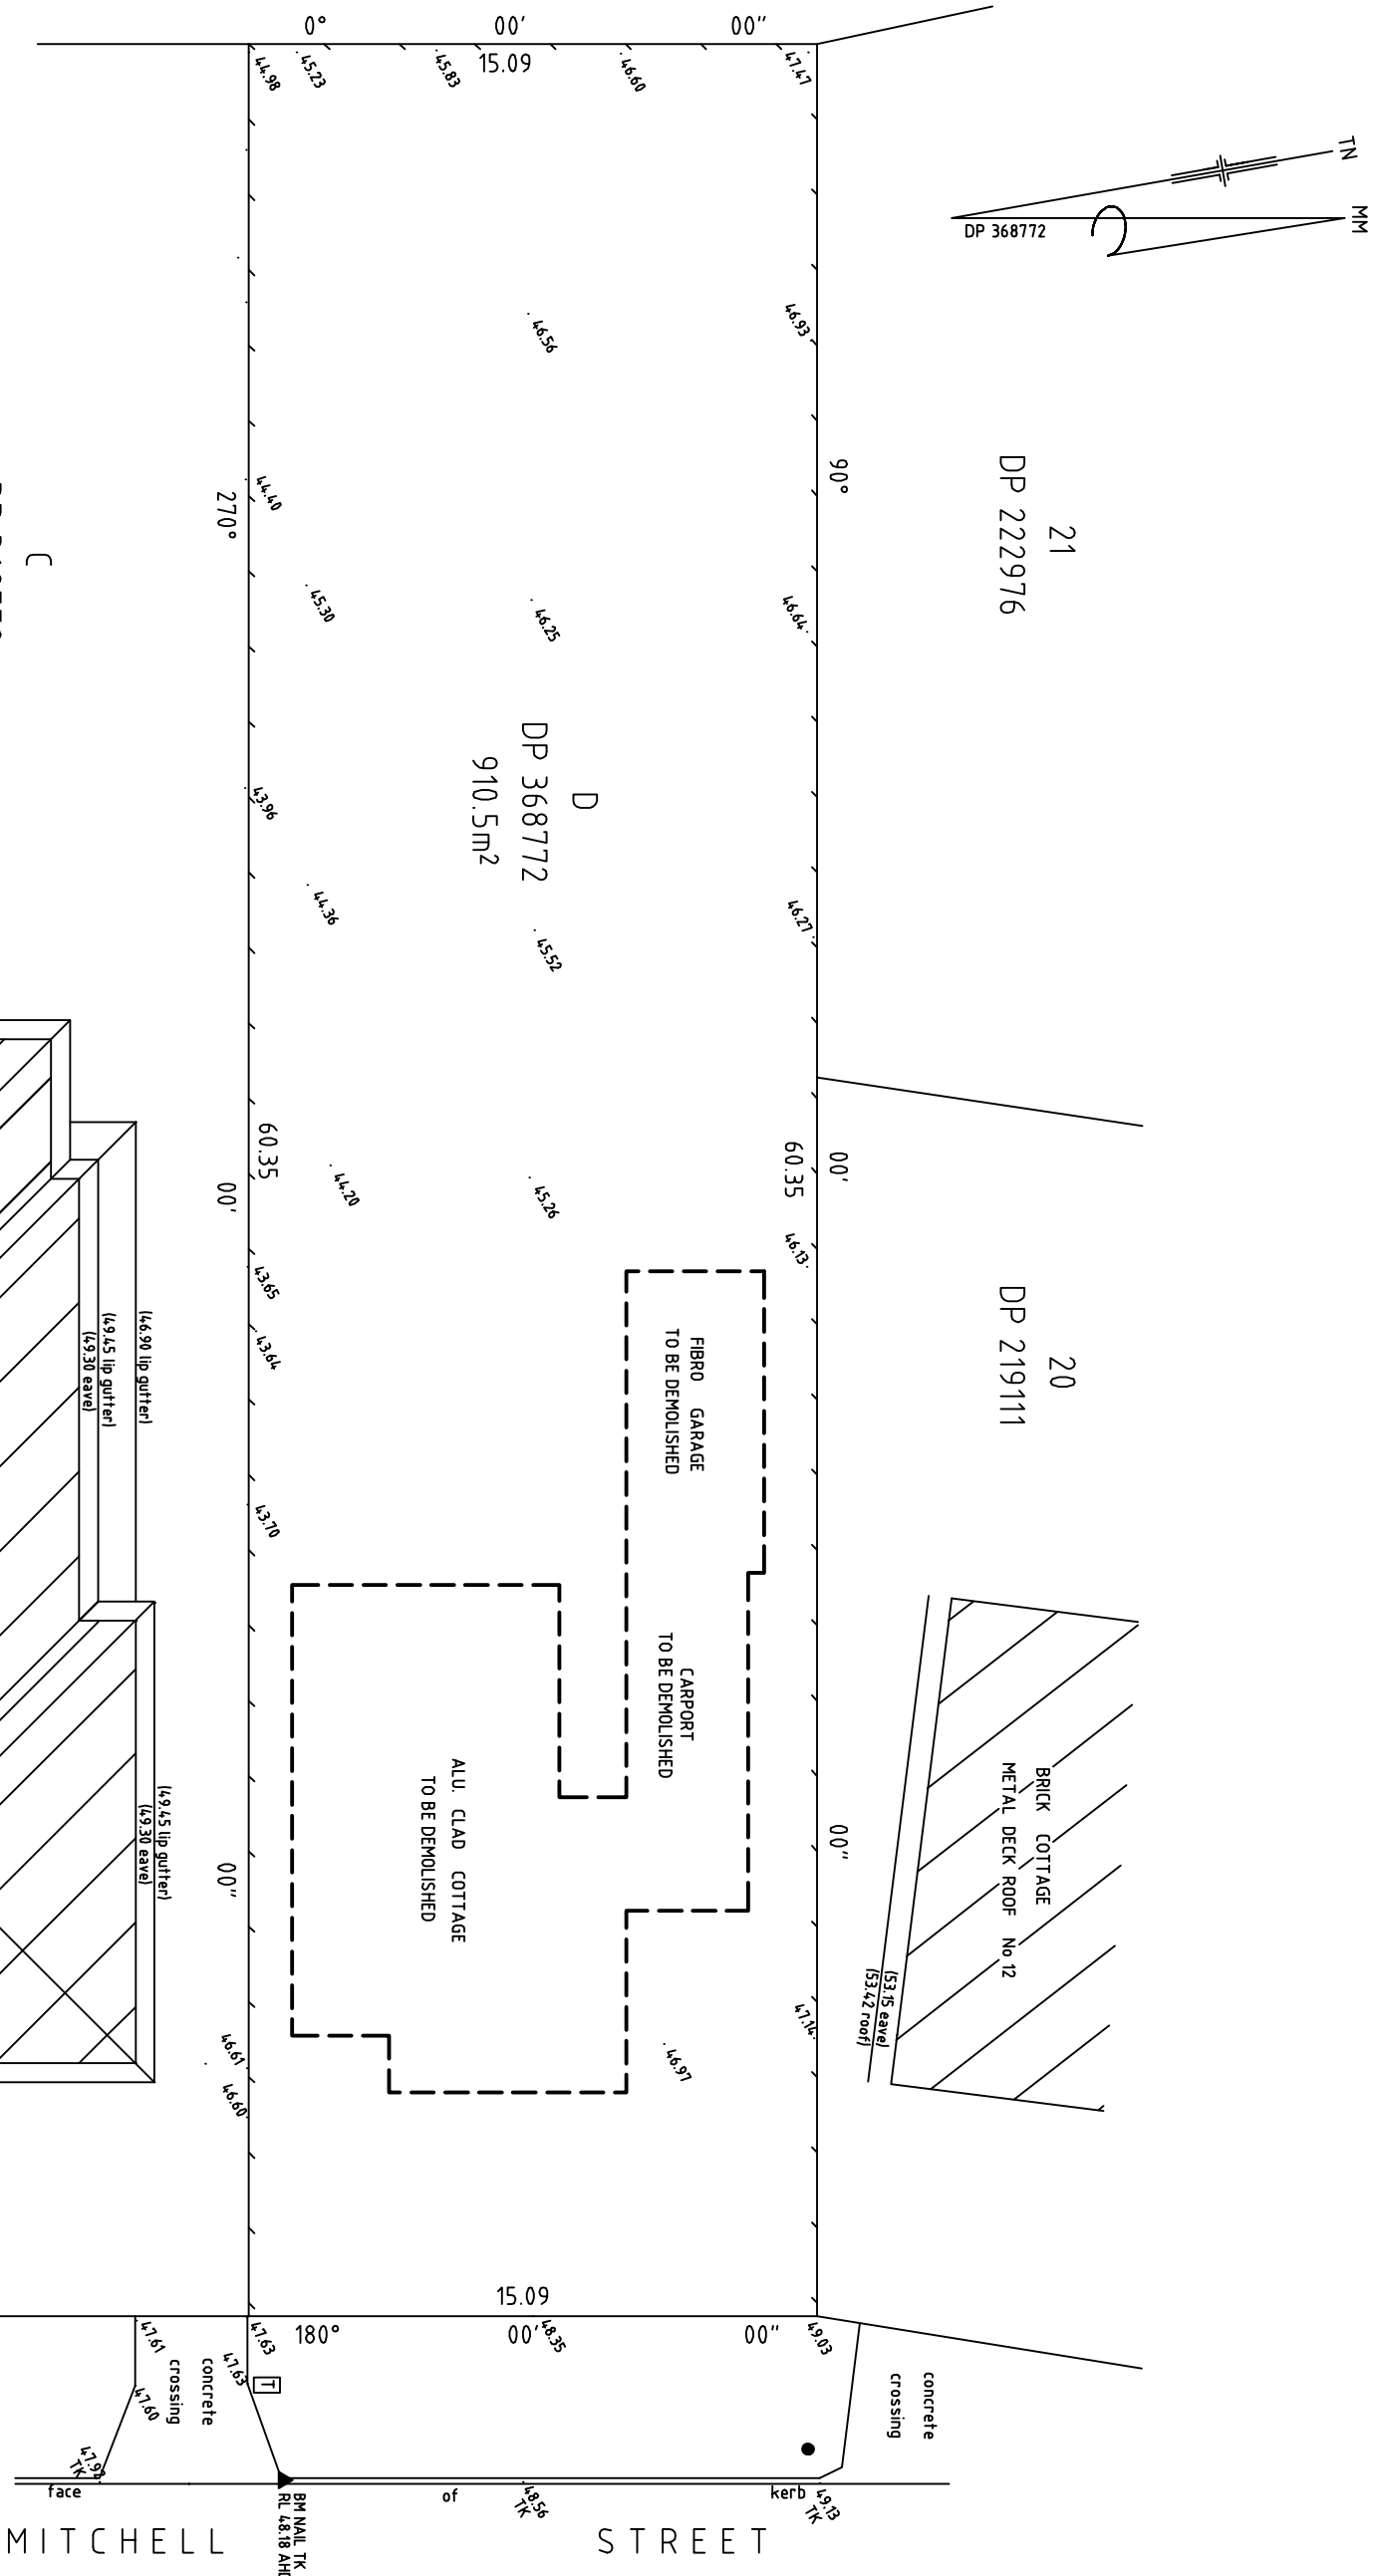

Job		Scale		Client		Drawings		Dwg. No.		Set of		Job No.	
PROPOSED DUPLEX, SECONDARY DWELLINGS & SUBDIVISION. AT No.14 MITCHELL ST CONDELL PARK.		JAY DESIGN ARCHITECTURAL & PROJECT MANAGEMENT 235 BURWOOD RD BELMORE, 2192 TEL/FAX: 9703 0975, M: 0419 618 817 EMAIL: jonjay14@optusnet.com.au		M. ALSULEIMAN		DEMOLITION PLAN							
		1:200 @ A3											
		Date				Drawn By							
		MAY 2022				JOHN GEORGIOU		0419 618 817					