


DP 222976

DP 219111

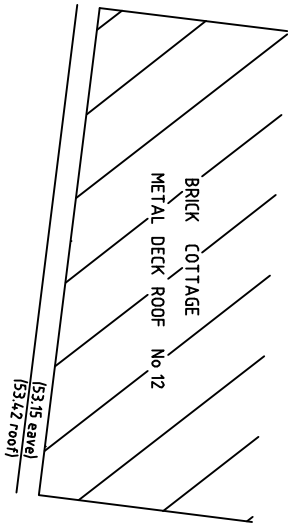


concrete crossing

STREET



MITCHELL

BM MAIL TK
RL 48.18 AND
face

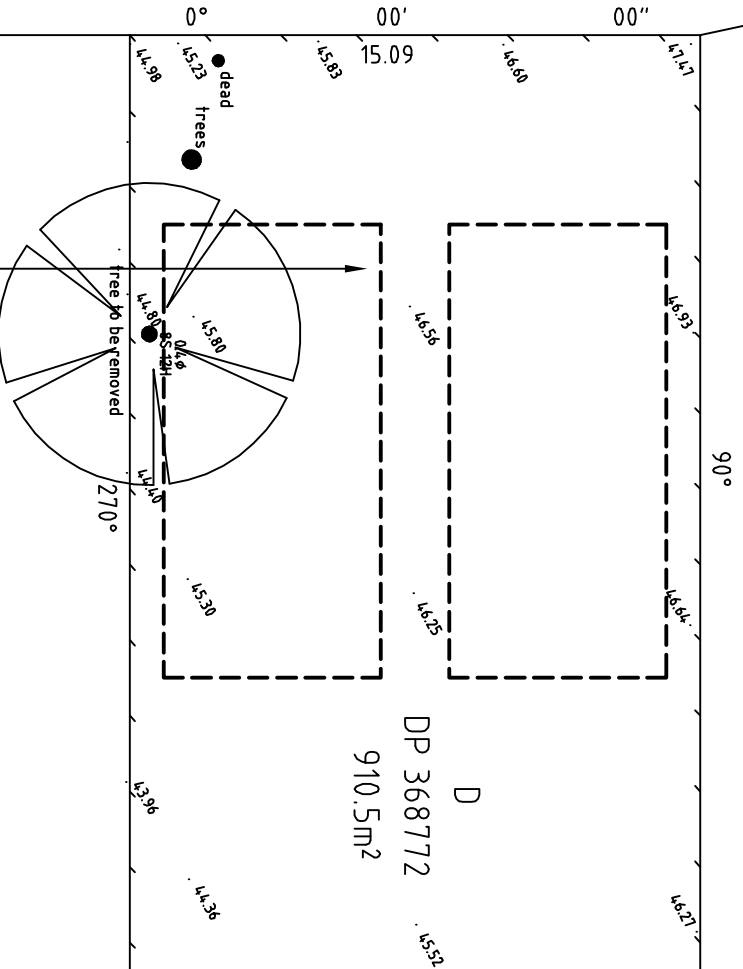

OUTLINE OF PROPOSED GRANNY FLATS

OUTLINE OF PROPOSED DUPLEX

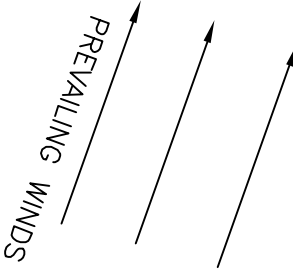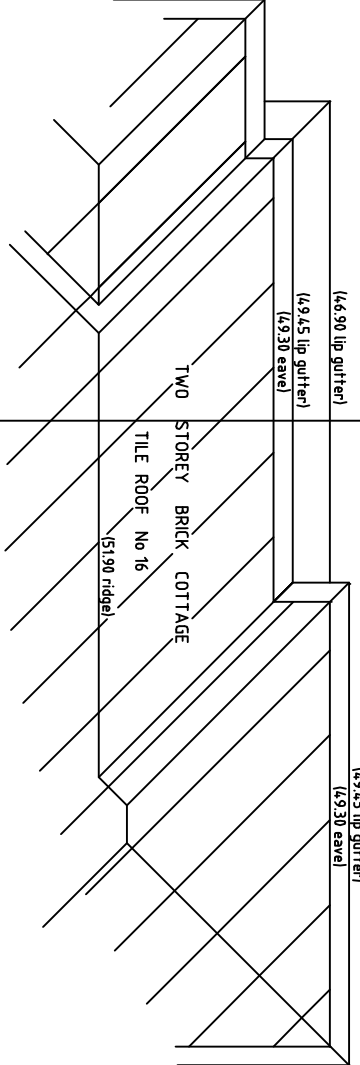

Job	PROPOSED DUPLEX, SECONDARY DWELLINGS & SUBDIVISION. AT No.14 MITCHELL ST CONDELL PARK.		JAY DESIGN ARCHITECTURAL & PROJECT MANAGEMENT 235 BURWOOD RD BELMORE, 2192 TEL: M: 0419 618 817 EMAIL: jonjay14@optusnet.com.au		Scale 1:200 @ A3	Client M. ALSULEIMAN	Drawings SITE ANALYSIS PLAN	Dwg. No.	Set of	Job No.
					Date MAY 2022		Drawn By JOHN GEORGIU 0419 618 817			