
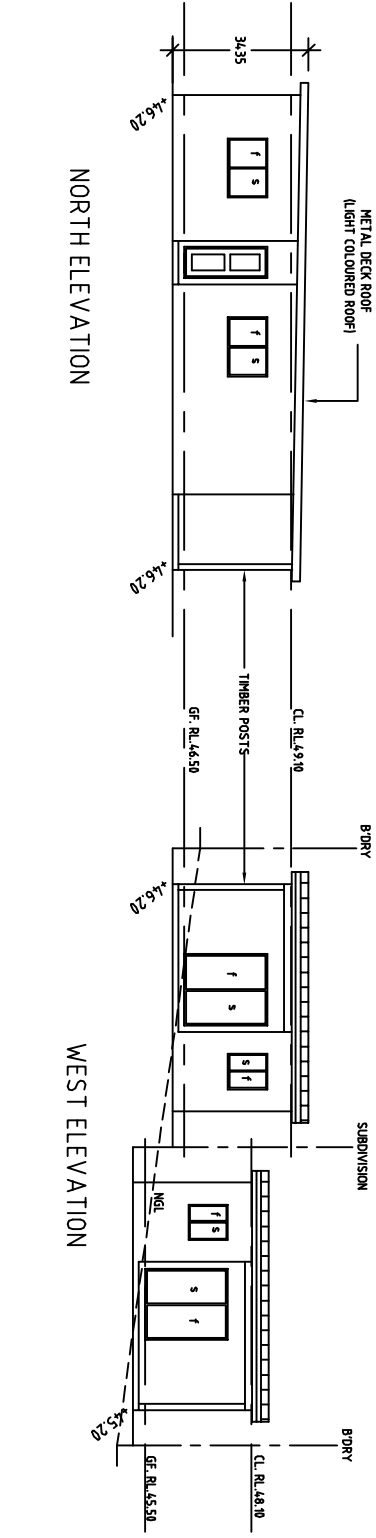
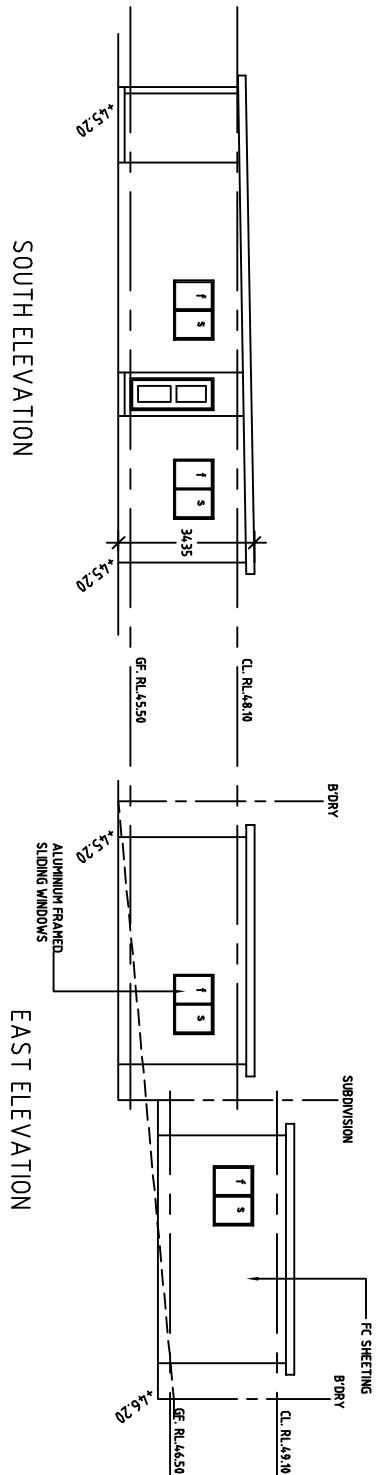
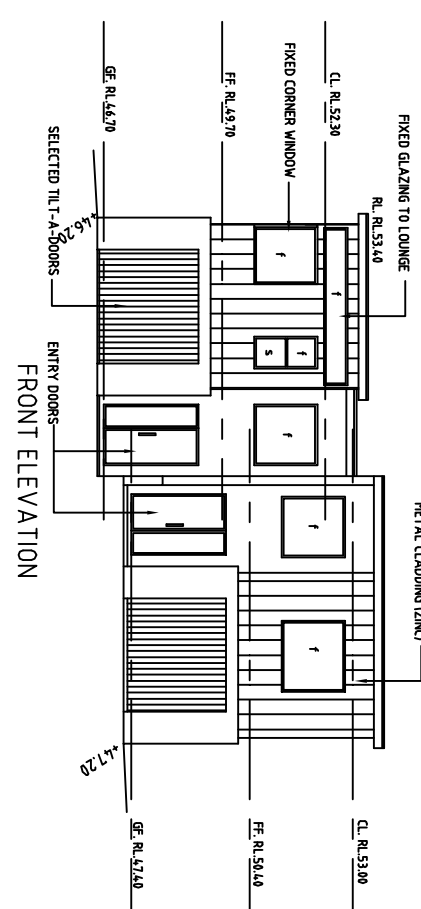
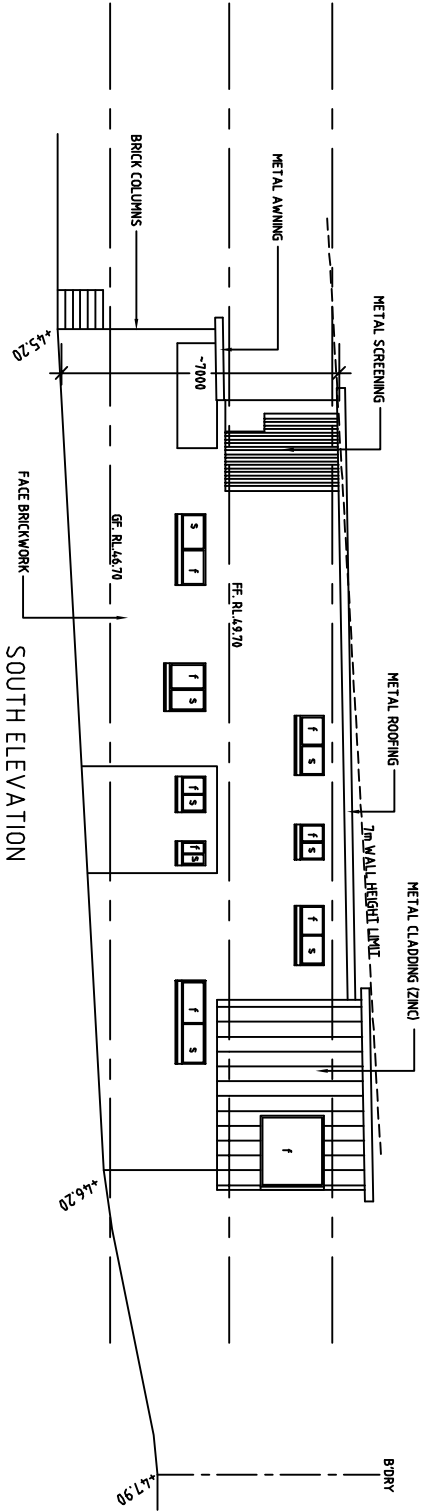
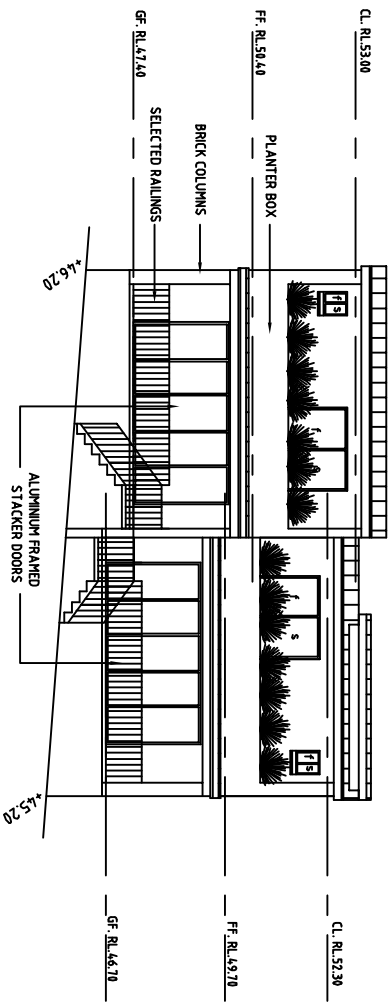


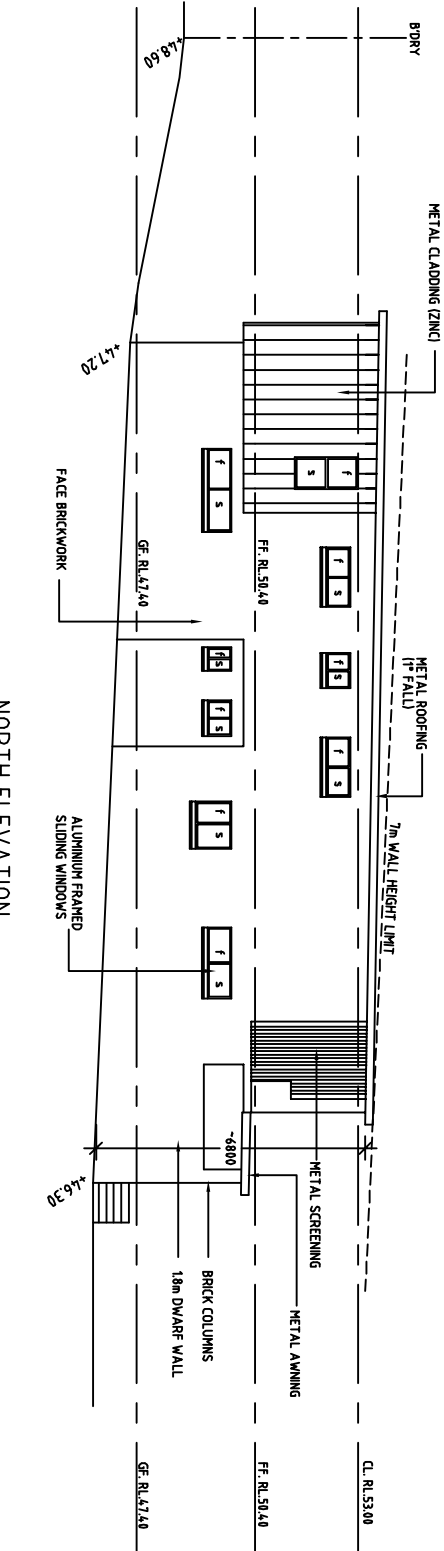

PROPOSED DUPLEX, SECONDARY DWELLINGS
& SUBDIVISION
AT No.14 MITCHELL ST CONDELL PARK.
M. ALSULEIMAN