

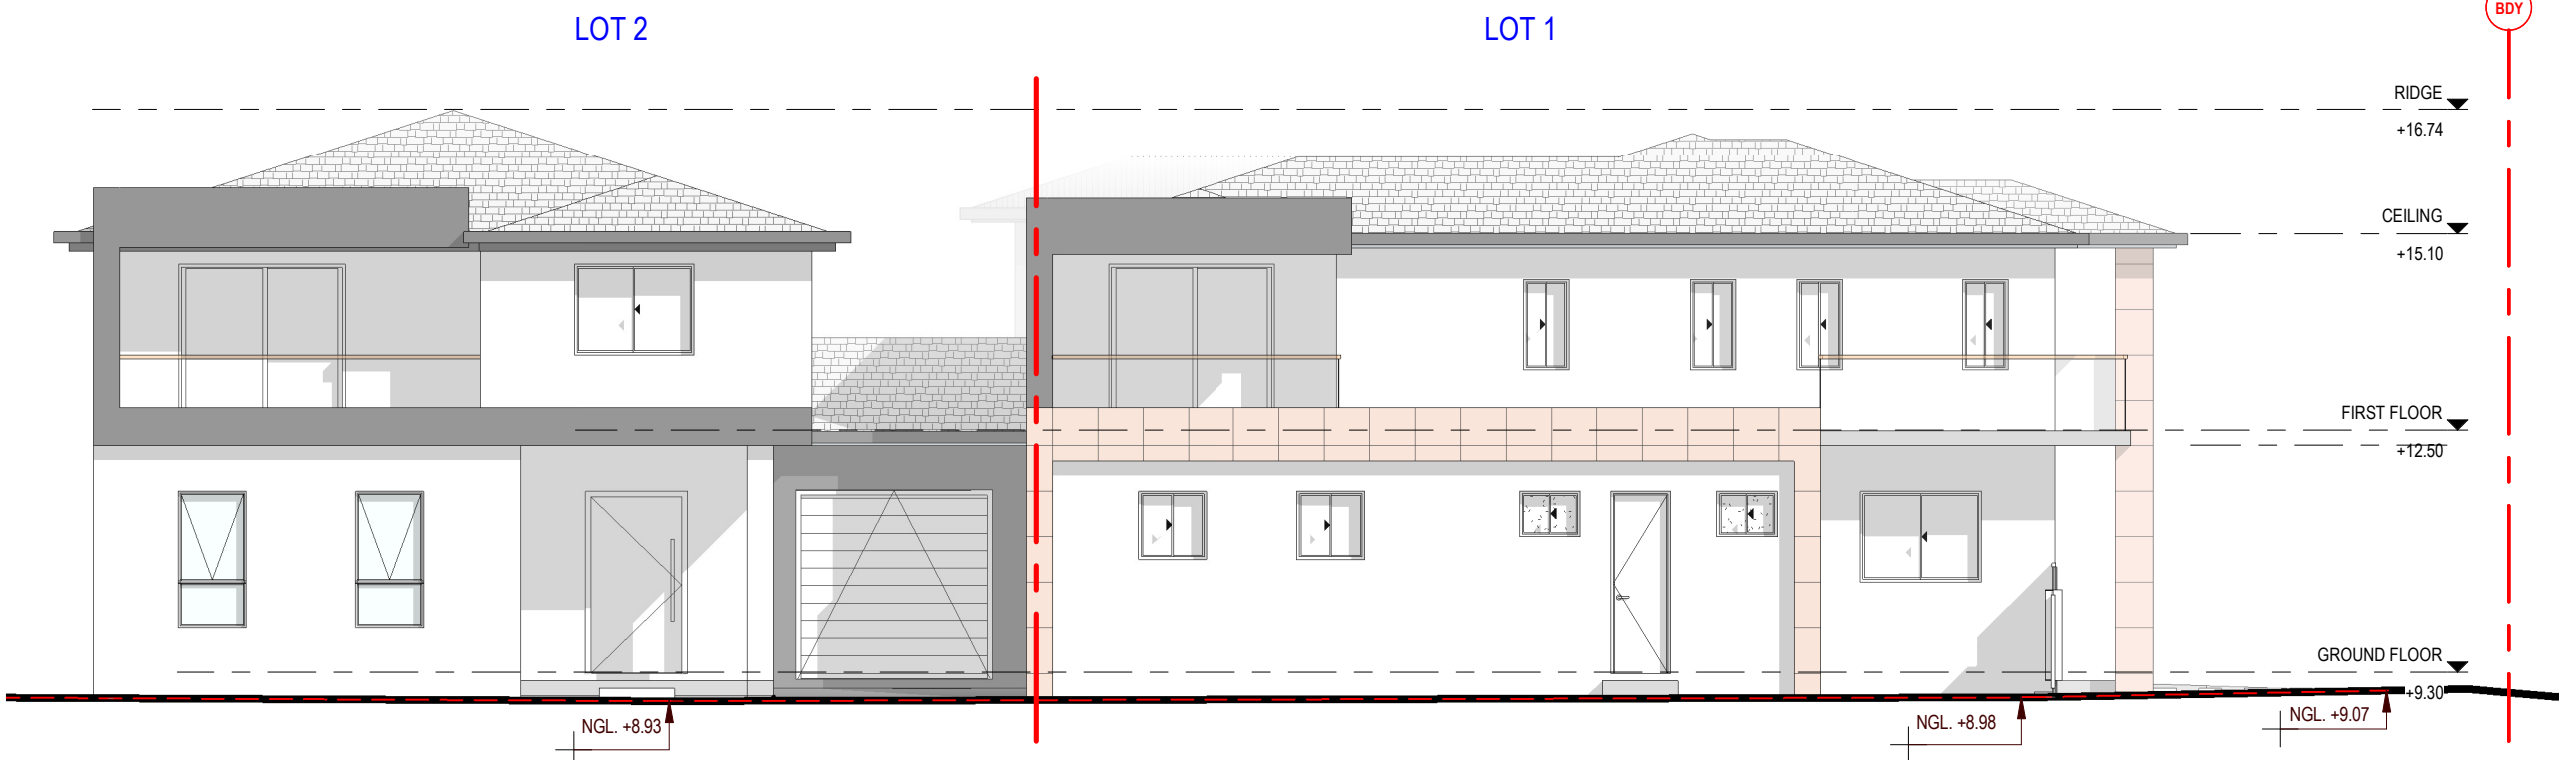
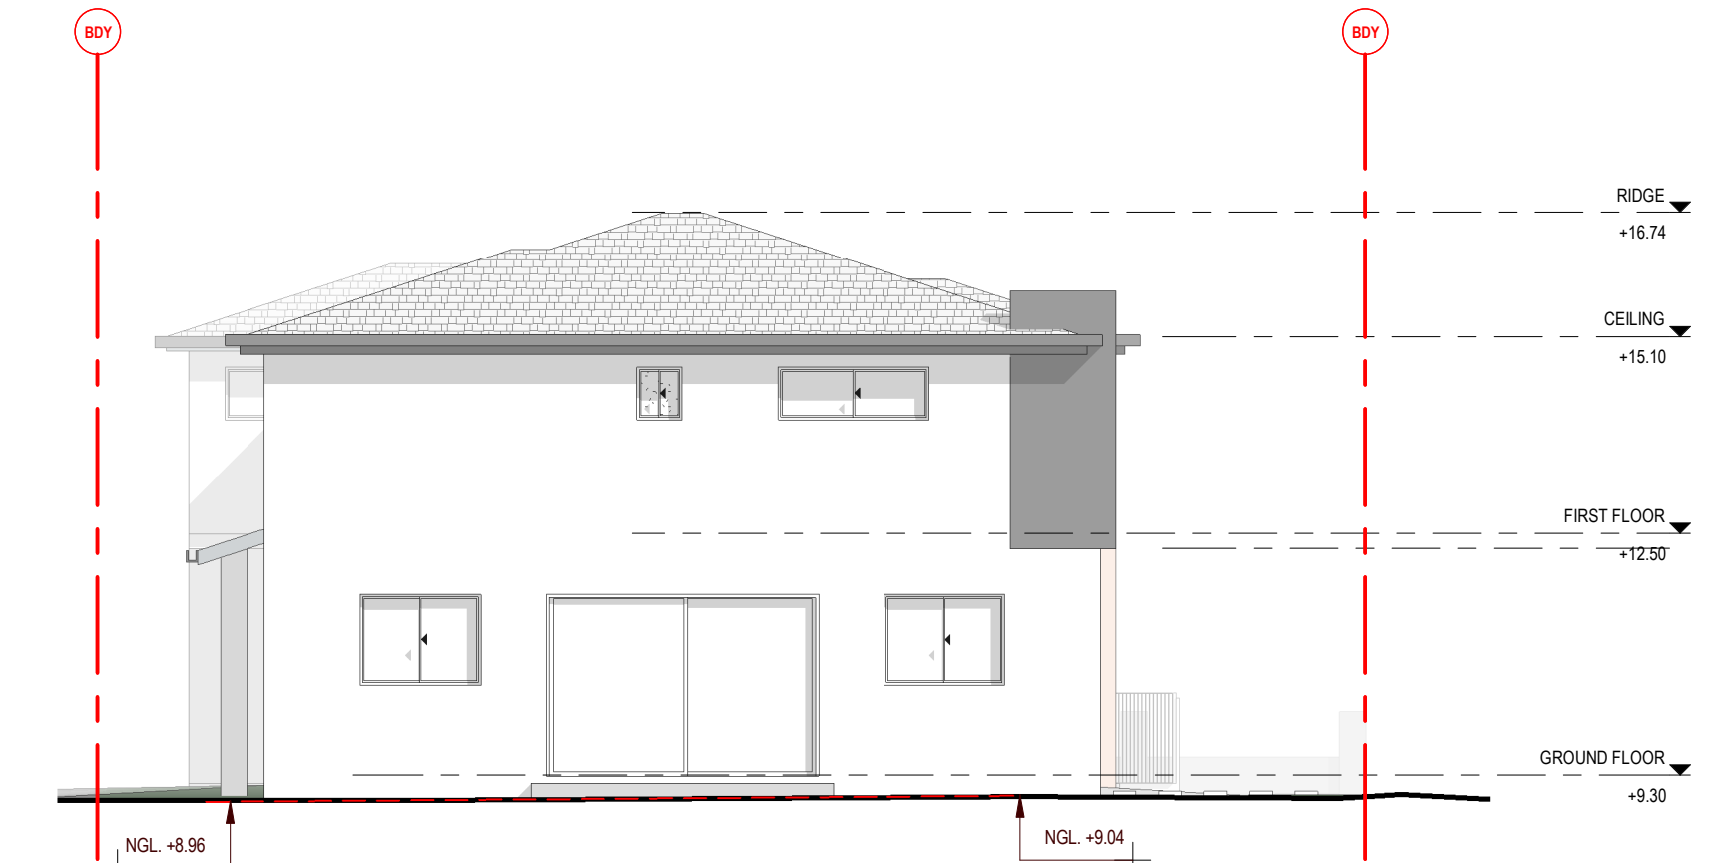
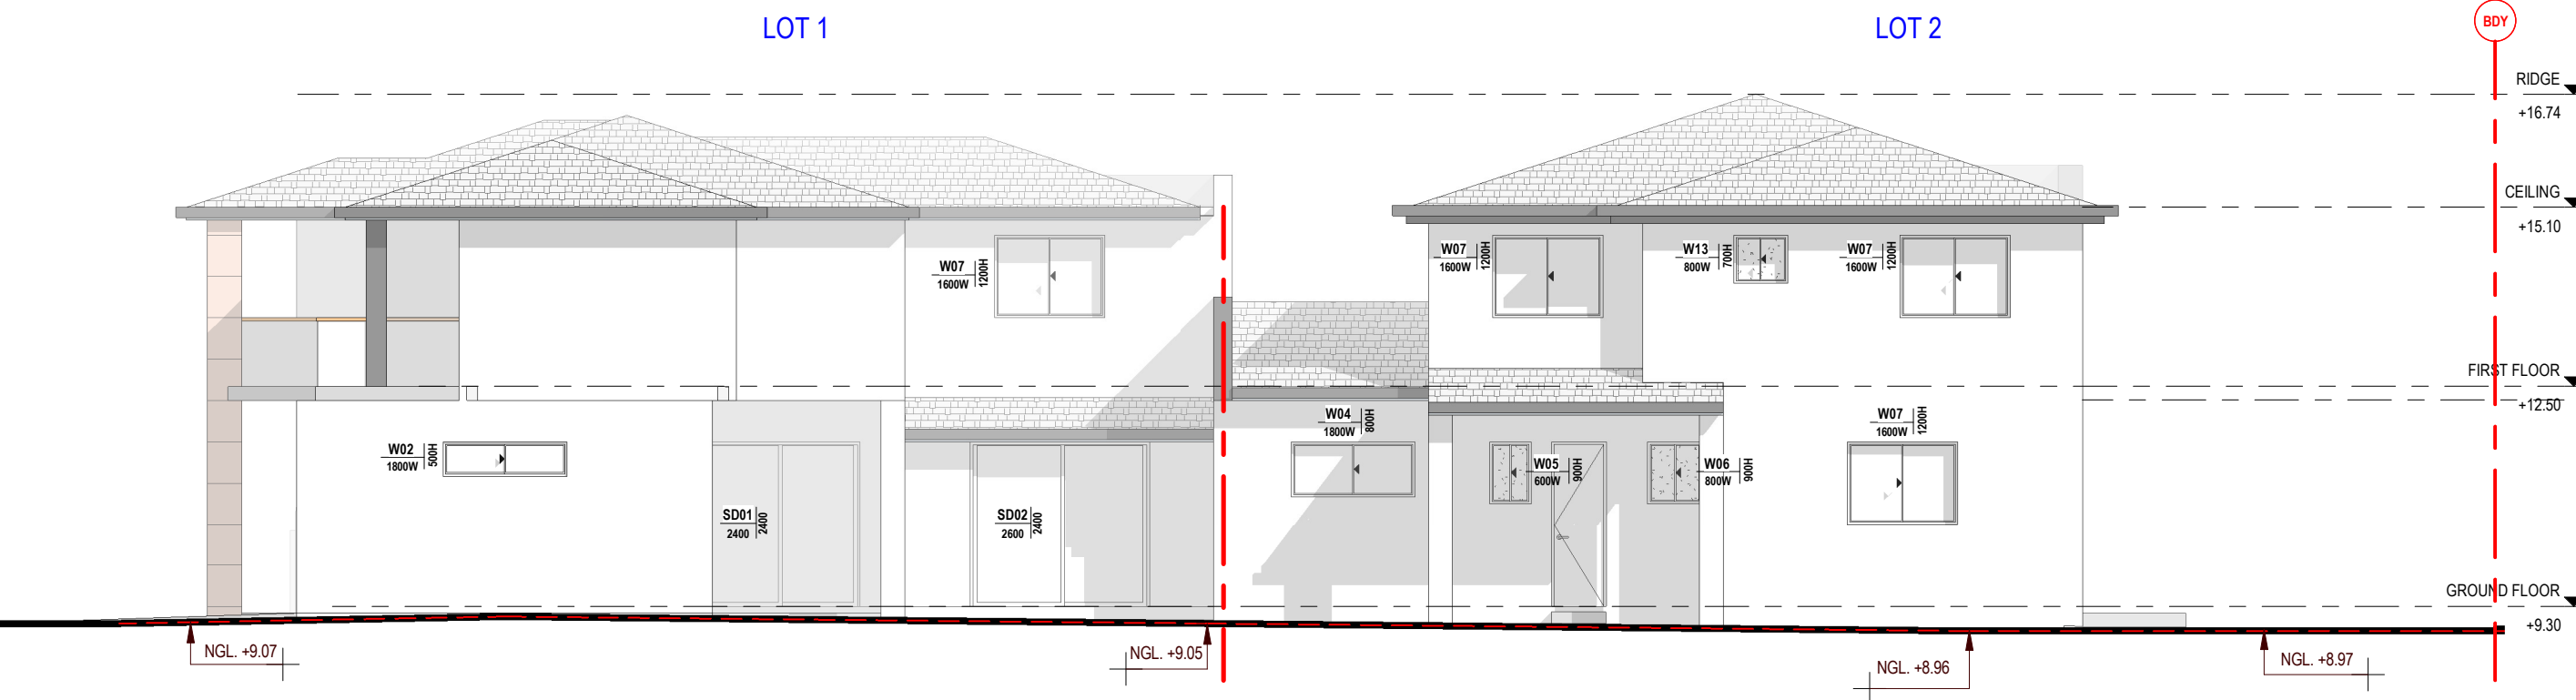


PROPOSED ATTACHED DUAL OCCUPANCY
118 FIRST AVENUE BELFIELD NSW 2191
LOT B DP419475

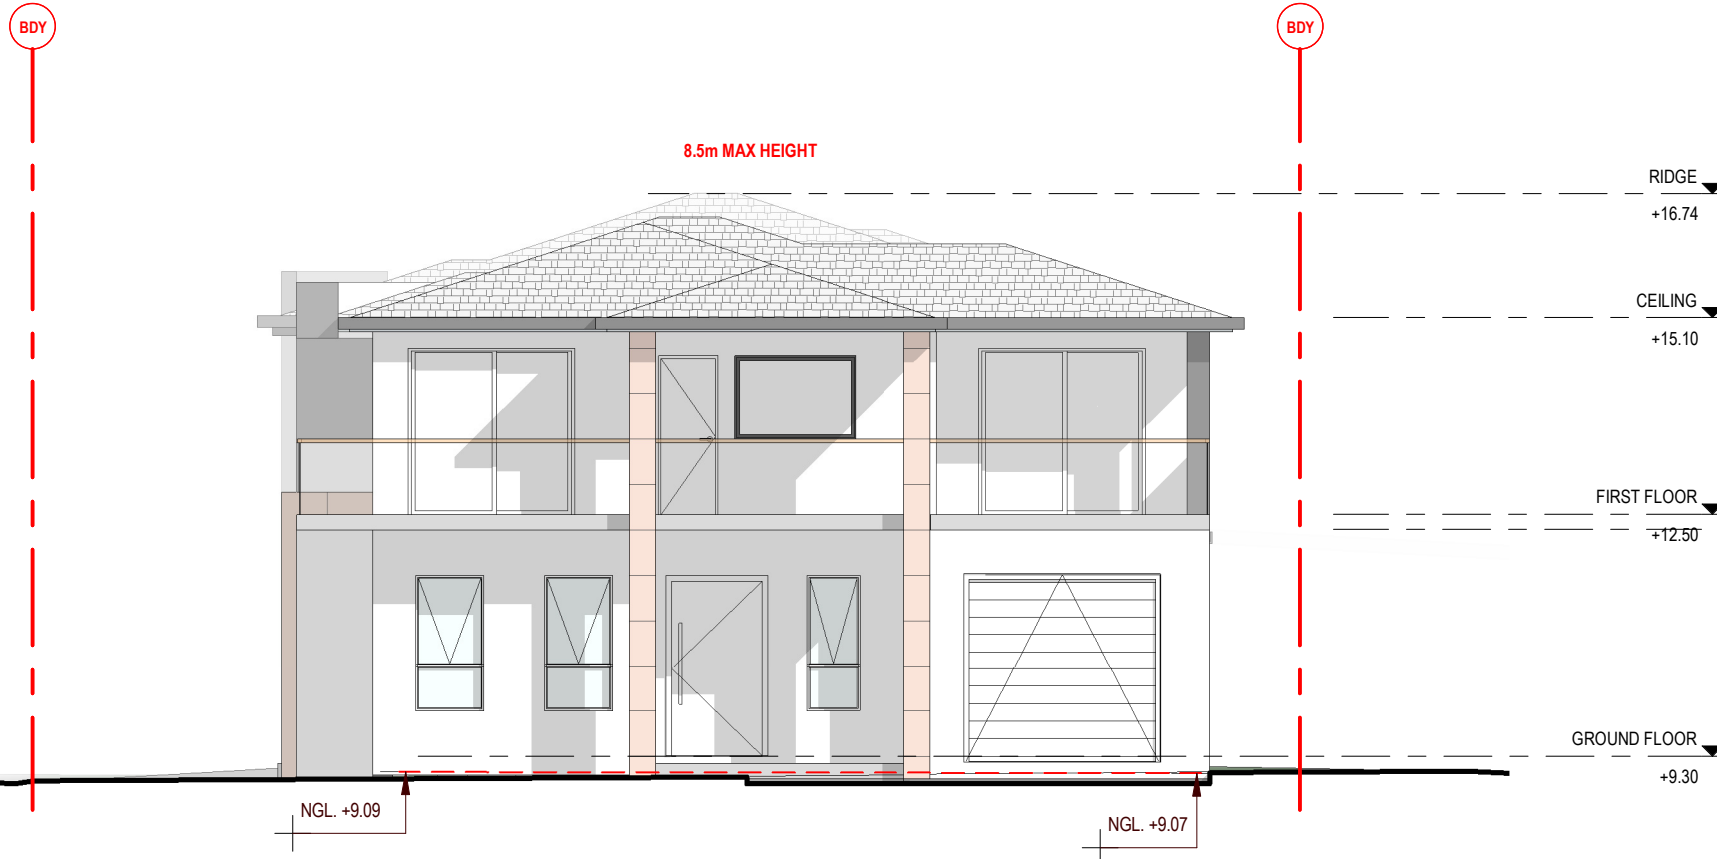

- Notes:
1. ALL DIMENSIONS AND FLOOR AREAS TO BE VERIFIED BY THE BUILDER PRIOR TO THE COMMENCEMENT OF ANY BUILDING WORK. ANY DISCREPANCIES ARE TO BE CONFIRMED BY THE DESIGNER.
 2. LEVELS SHOWN ARE APPROXIMATE UNLESS ACCOMPANIED BY REDUCED LEVELS BY A REGISTERED SURVEYOR.
 3. FIGURED DIMENSIONS ARE TO BE TAKEN IN PREFERENCE TO SCALING.
 4. ALL BOUNDARY CLEARANCES MUST BE VERIFIED BY THE SURVEYOR PRIOR TO THE COMMENCEMENT OF ANY BUILDING WORK.
 5. WHERE ENGINEERING OR HYDRAULIC DRAWINGS ARE REQUIRED, SUCH MUST TAKE PREFERENCE TO THIS DRAWING.
 6. STORMWATER TO BE CONNECTED AND DISCHARGED TO COUNCIL'S REQUIREMENTS AND TO AS 3500.3.1990.
 7. ALL SERVICES TO BE LOCATED AND VERIFIED BY THE BUILDER WITH THE RELEVANT AUTHORITIES PRIOR TO THE COMMENCEMENT OF ANY BUILDING WORK.

REVISION	BY	AMENDMENT	DATE
----------	----	-----------	------

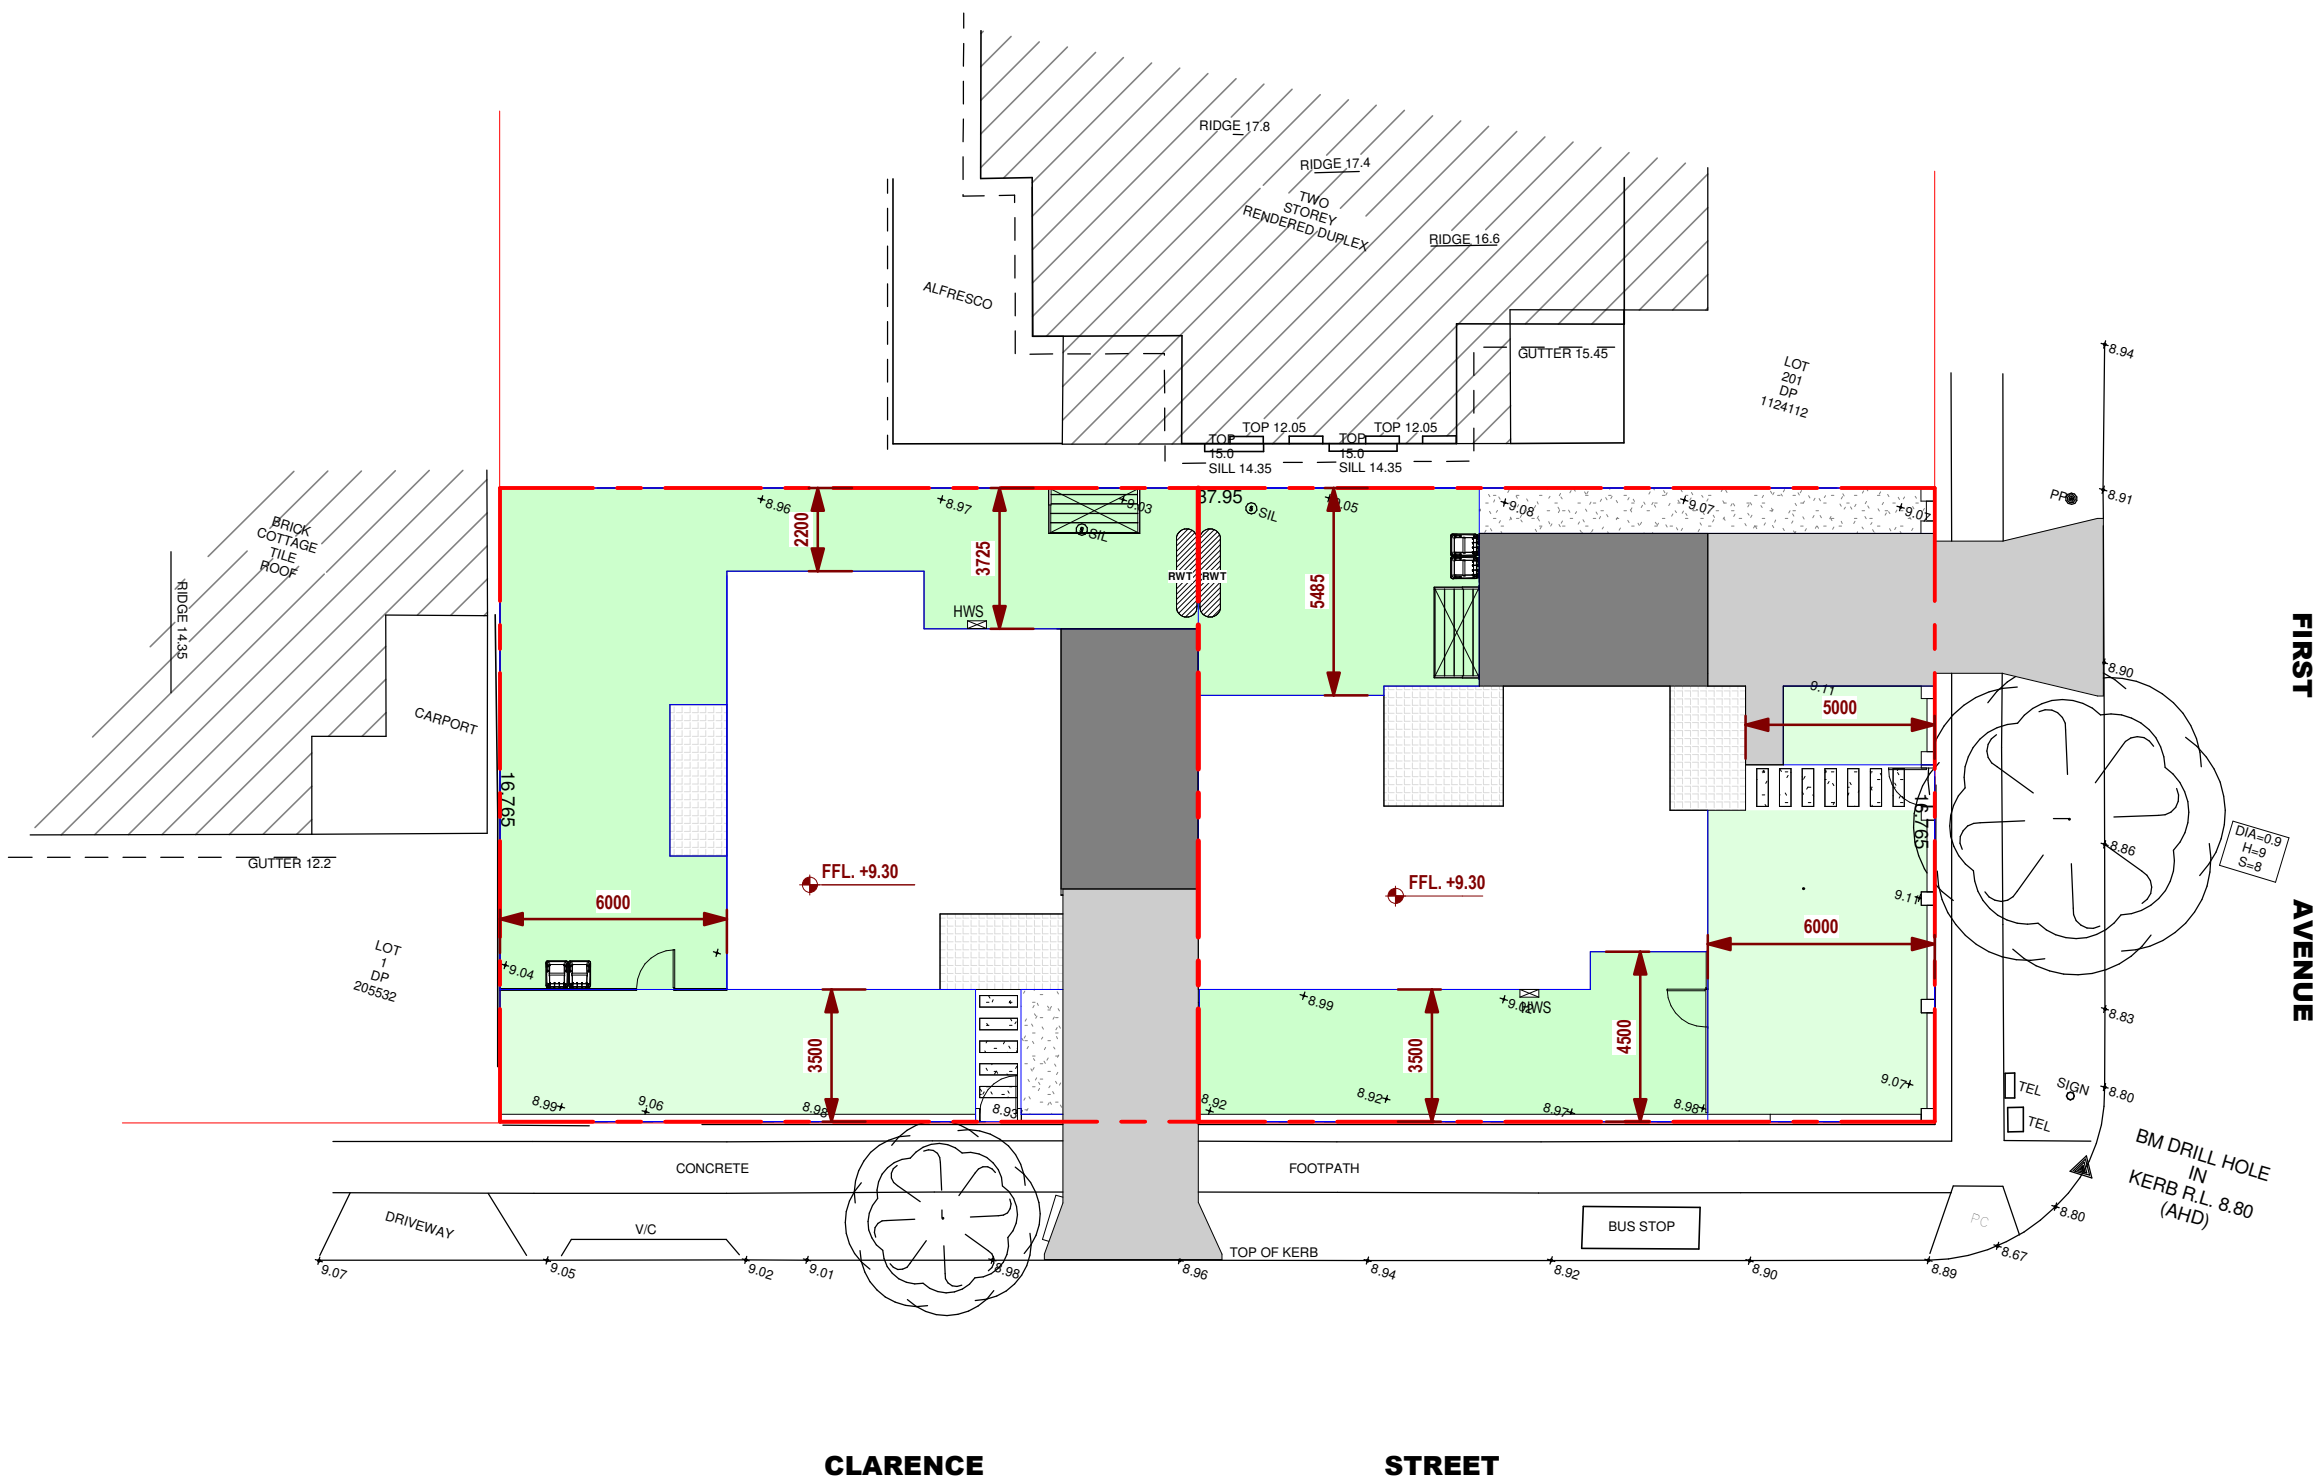

RIDGE DESIGN
A B N 60 167 981 982
G01/2A COOKS AVENUE,
CANTERBURY, NSW 2193
PHONE: (02)97871595
FAX:97871095

PROJECT
PROPOSED ATTACHED DUAL
OCCUPANCY
118 FIRST AVENUE BELFIELD NSW 2191
LOT B DP419475

CLIENT
ANH DUNG LE - YOU HAO LE

DRAWING TITLE
NOTIFICATION PLAN

CANTERBURY BANKSTOWN CITY COUNCIL	SHEET N.01 OF 1	
	DESIGN	DRAWN
	Designer	LT
Drawing Number	SCALE	DATE
N.01	JOB No.	REV
	22009	A