


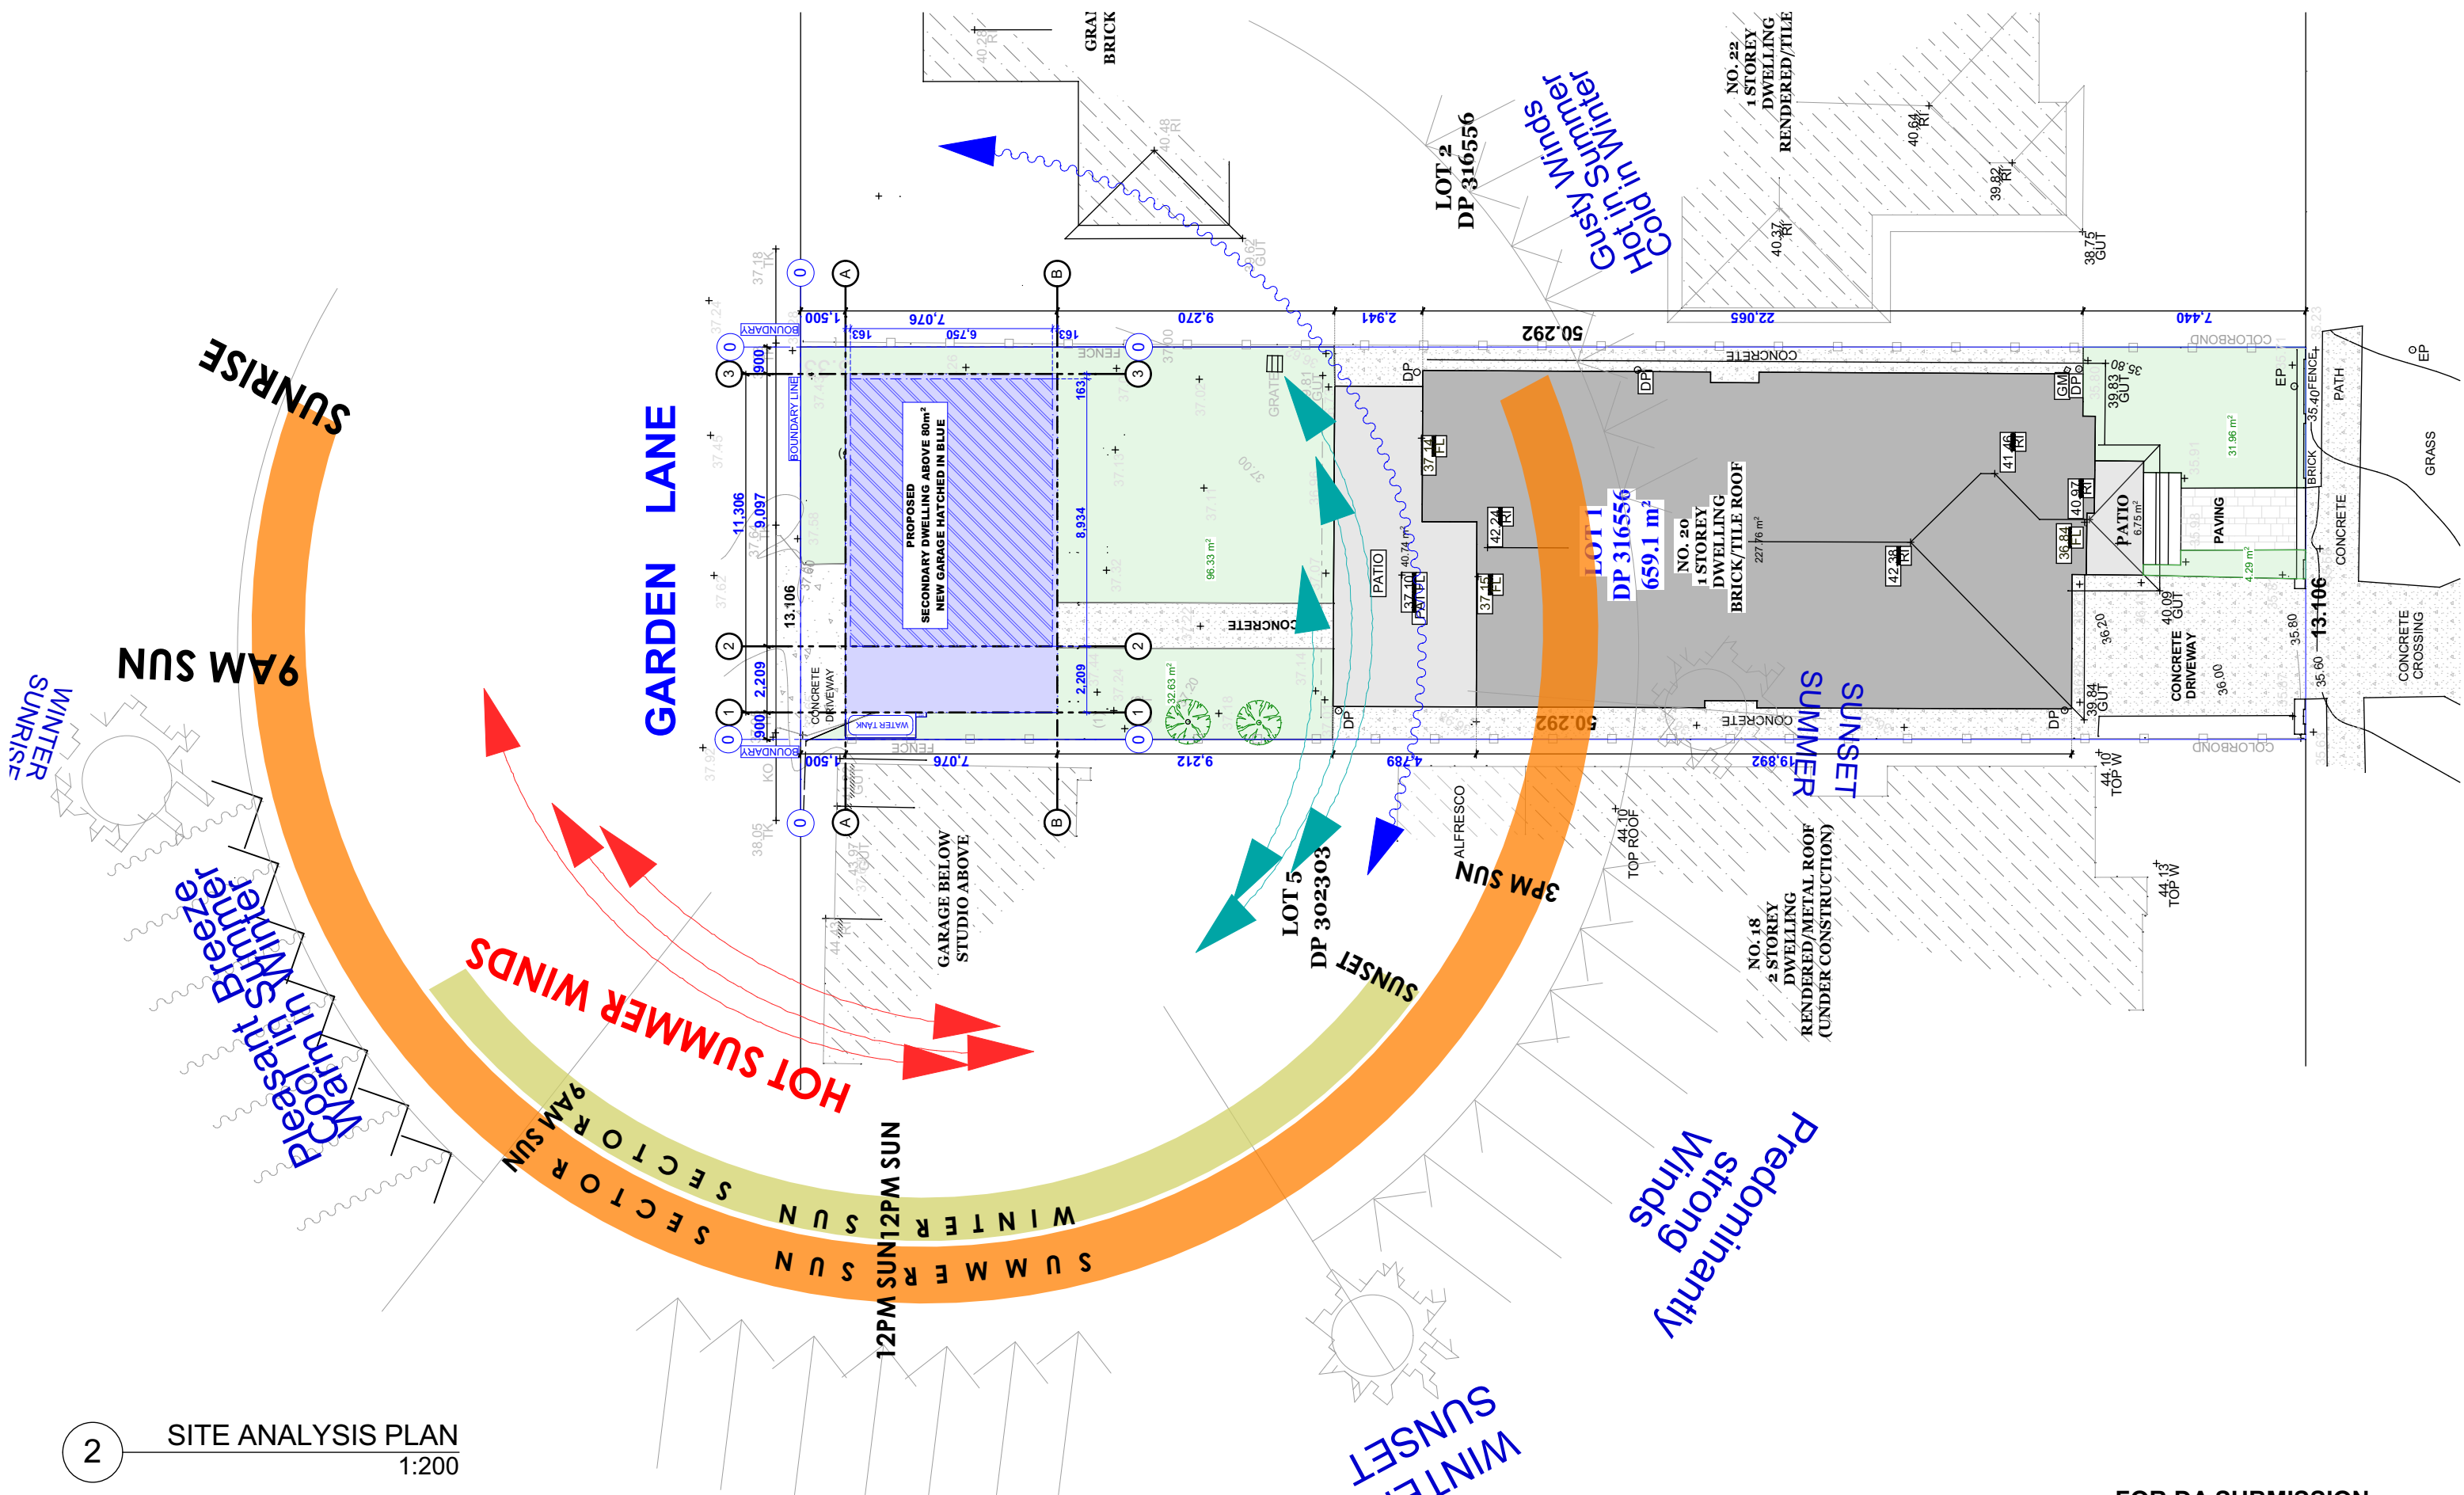

2 SITE ANALYSIS PLAN
1:200