


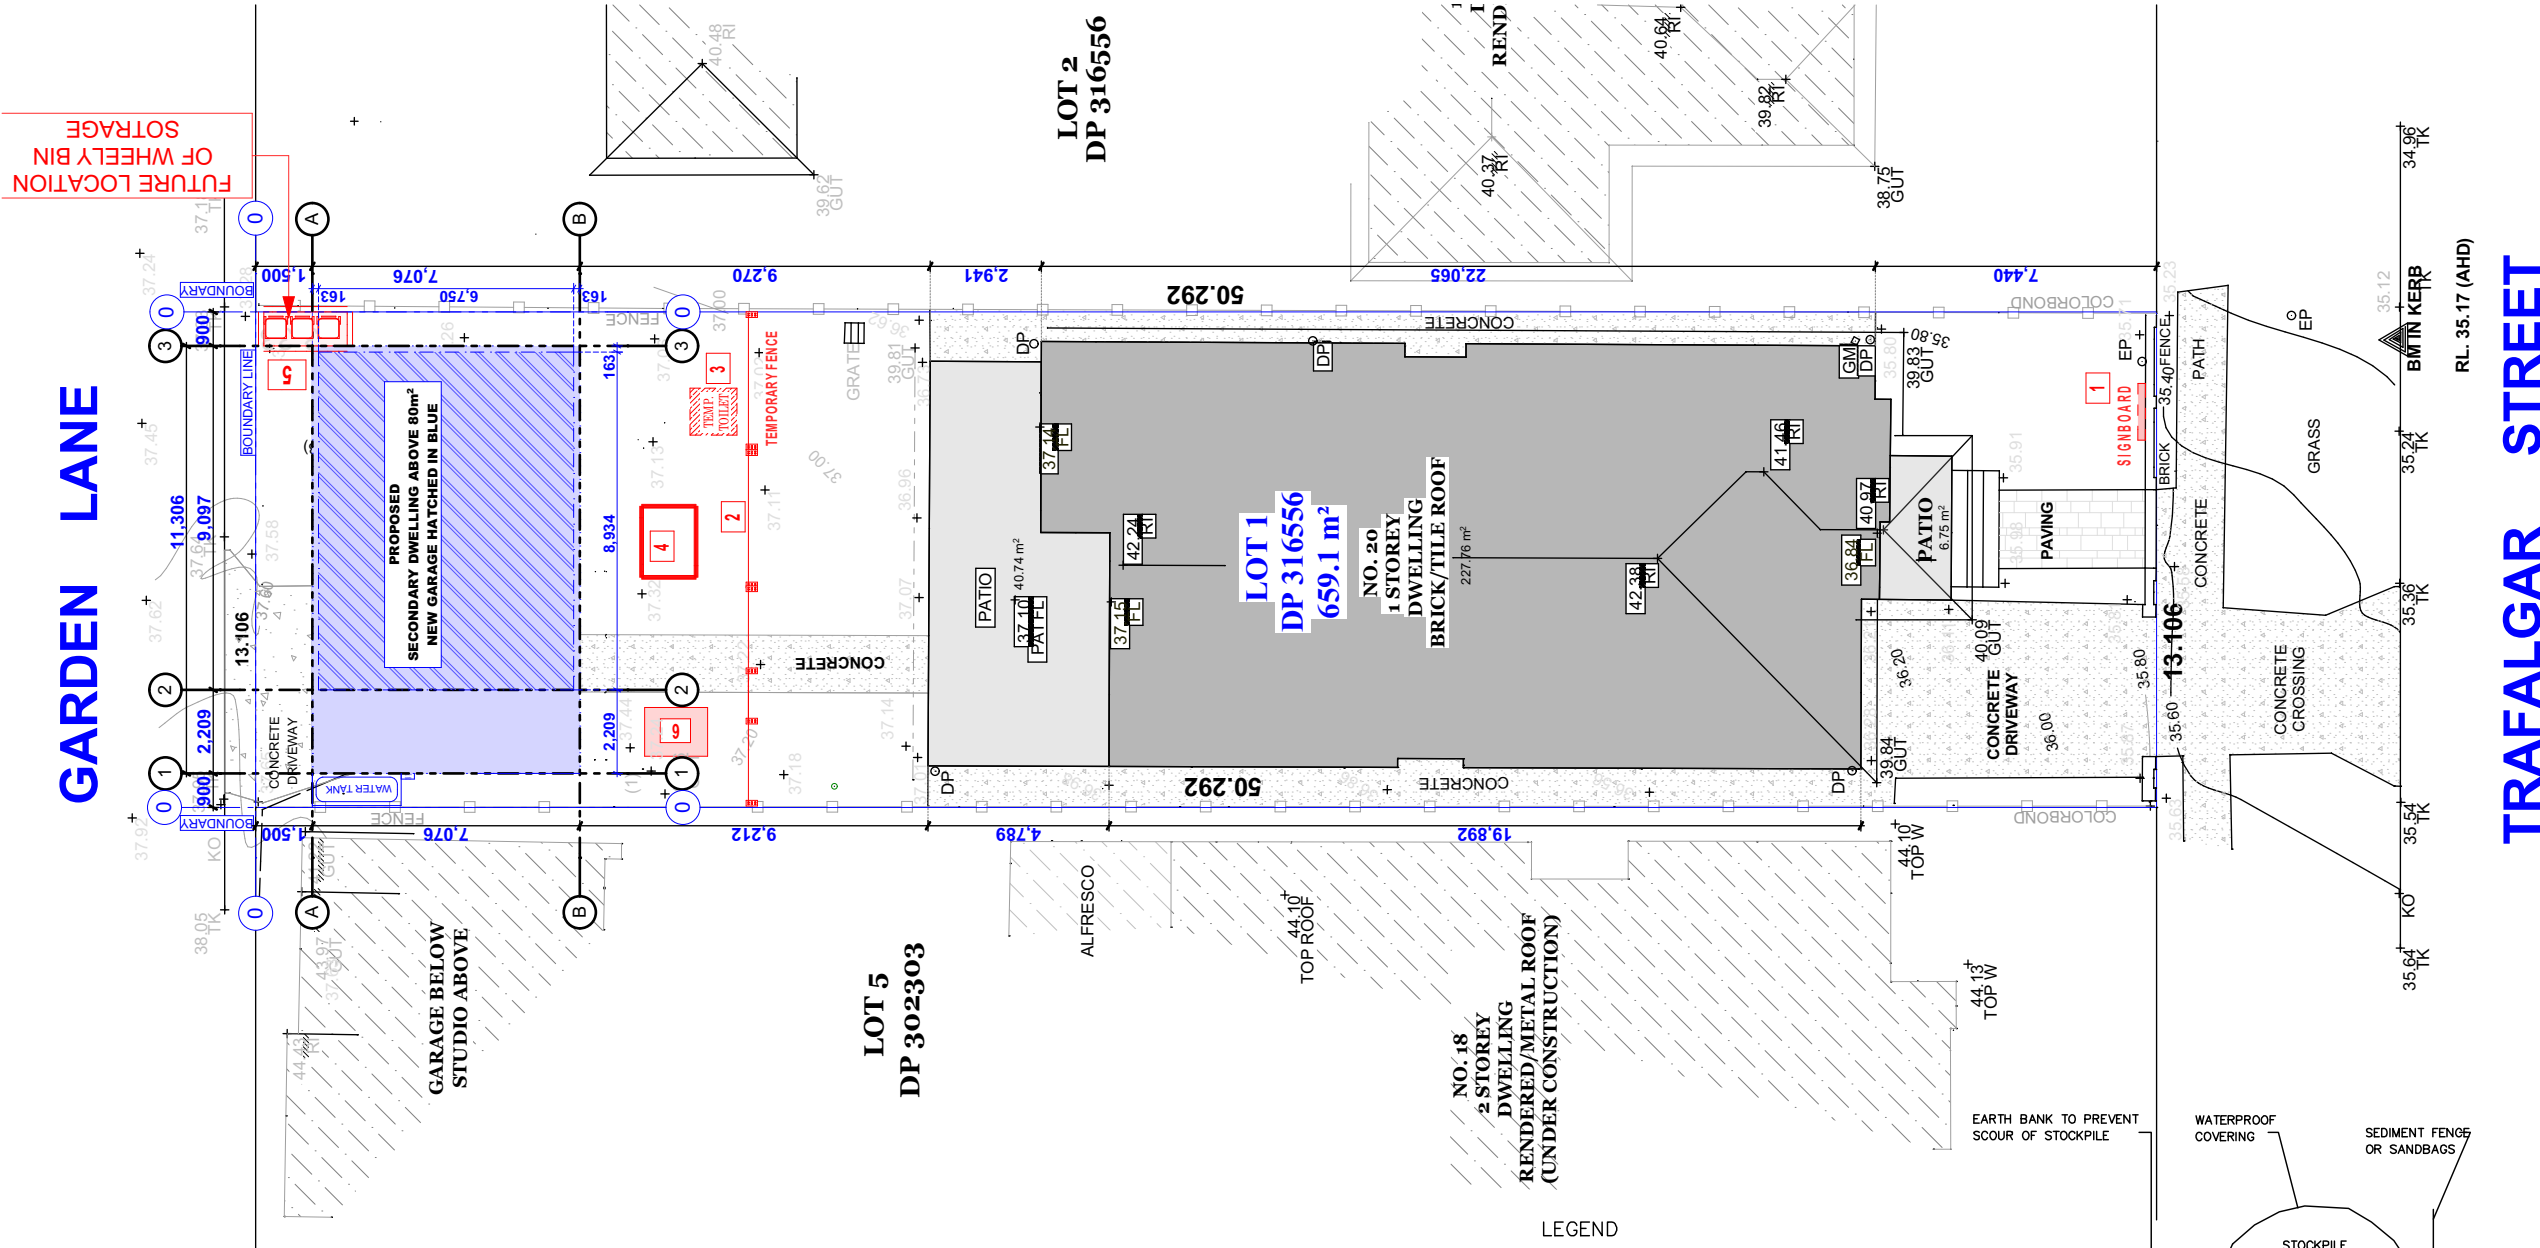

GARDEN LANE



TRAFALGAR STREET

FUTURE LOCATION OF WHEELY BIN SOTRAGE

SITE LAYOUT PLAN - LEGEND

- 1 SIGNBOARD IN FRONT OF THE PROPERTY
- 2 TEMPORARY SITE FENCE
- 3 TEMPO. ONSITE TOILET
- 4 BIN & MATERIAL STORAGE AREA
- 5 FUTURE LOCATION OF WHEELY BIN STORAGE
- 6 HARD-STAND AREA FOR LOADING & UNLOADING MATERIALS AREA & CONCRETE PUMPS
- 7 ACCESS FOR VEHICLE

- LEGEND
- STOCKPILES
 - GEOTEXTILE FABRIC FILLED WITH GRAVEL
 - SILT FENCE
 - WATER DIVERSION (Earth Mound)
 - GRAVEL ACCESS
 - STORMWATER PIT

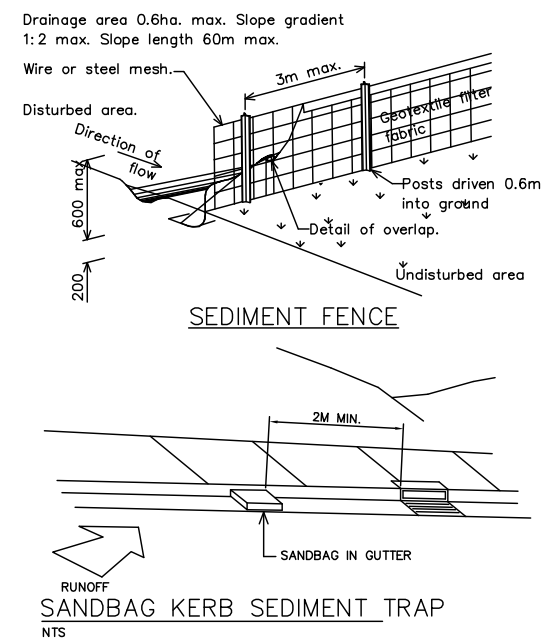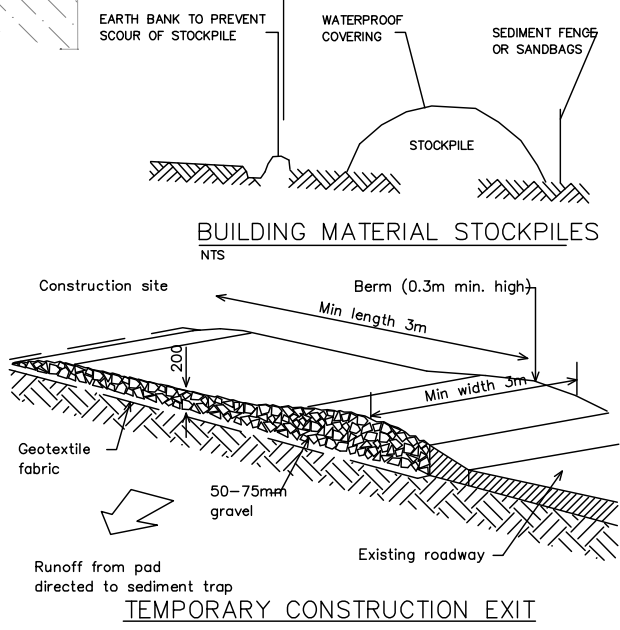


3 SEDIMENT CONTROL PLAN 1:200

STORMWATER CONCEPT TO COMPLY WITH COUNCILS REQUIREMENTS. COUNCILS REQUIREMENTS WILL TAKE PRECEDENCE OVER THE STORM WATER PLAN

FOR DA SUBMISSION

CLIENT MR MANUEL DE LIMA & MRS NATALIE FERREIRA
DRAWING TITLE General Arrangements
LOT 1, DP 316556
20 TRAFALGAR STREET, BELMORE
PROJECT DEVELOPMENT APPLICATION SET
CONSTRUCTION OF BUILDING A SECONDARY DWELLING ON TOP OF A DOUBLE GARAGE
SHEET SIZE A3

MASTER GRANNY FLATS
719 FOREST ROAD, PEAKHURST 2210 NSW
1300 643 528
www.mastergrannyflats.com.au
design@mastergrannyflats.com.au

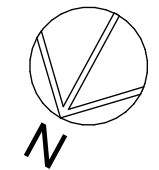

REVISION	DESCRIPTION	DATE
P01	PRELIMINARY DRAFT (P01)	31.03.2022
P02	PRELIMINARY DRAFT (P02)	12.04.2022
DA01	FOR DA SUBMISSION (DA01)	22.04.2022
DA02	FOR DA SUBMISSION (DA02)	29.04.2022

PROJECT No C22-0001917
DRAWING No DA 0404
REVISION DA 02
DATE 29.04.2022