



CLIENT		DRAWING TITLE		REVISION		DESCRIPTION	DATE	SCALE	DRAWN	CHECKED	DATE	FOR DA SUBMISSION	
MR MANUEL DE LIMA & MRS NATALIE FERREIRA		Elevations		MASTER GRANNY FLATS		P01	PRELIMINARY DRAFT (P01)	31.03.2022	1:50	GINA NG	29.04.2022		
LOT 1, DP 316556				P02	PRELIMINARY DRAFT (P02)	12.04.2022							
20 TRAFALGAR STREET, BELMORE				DA01	FOR DA SUBMISSION (DA01)	22.04.2022							
				DA02	FOR DA SUBMISSION (DA02)	29.04.2022							
PROJECT		SHEET SIZE										PROJECT No	
DEVELOPMENT APPLICATION SET		A3										DRAWING No	
CONSTRUCTION OF BUILDING A SECONDARY DWELLING												REVISION	
ON TOP OF A DOUBLE GARAGE												C22-0001917	
												DA 1501	
												DA 02	

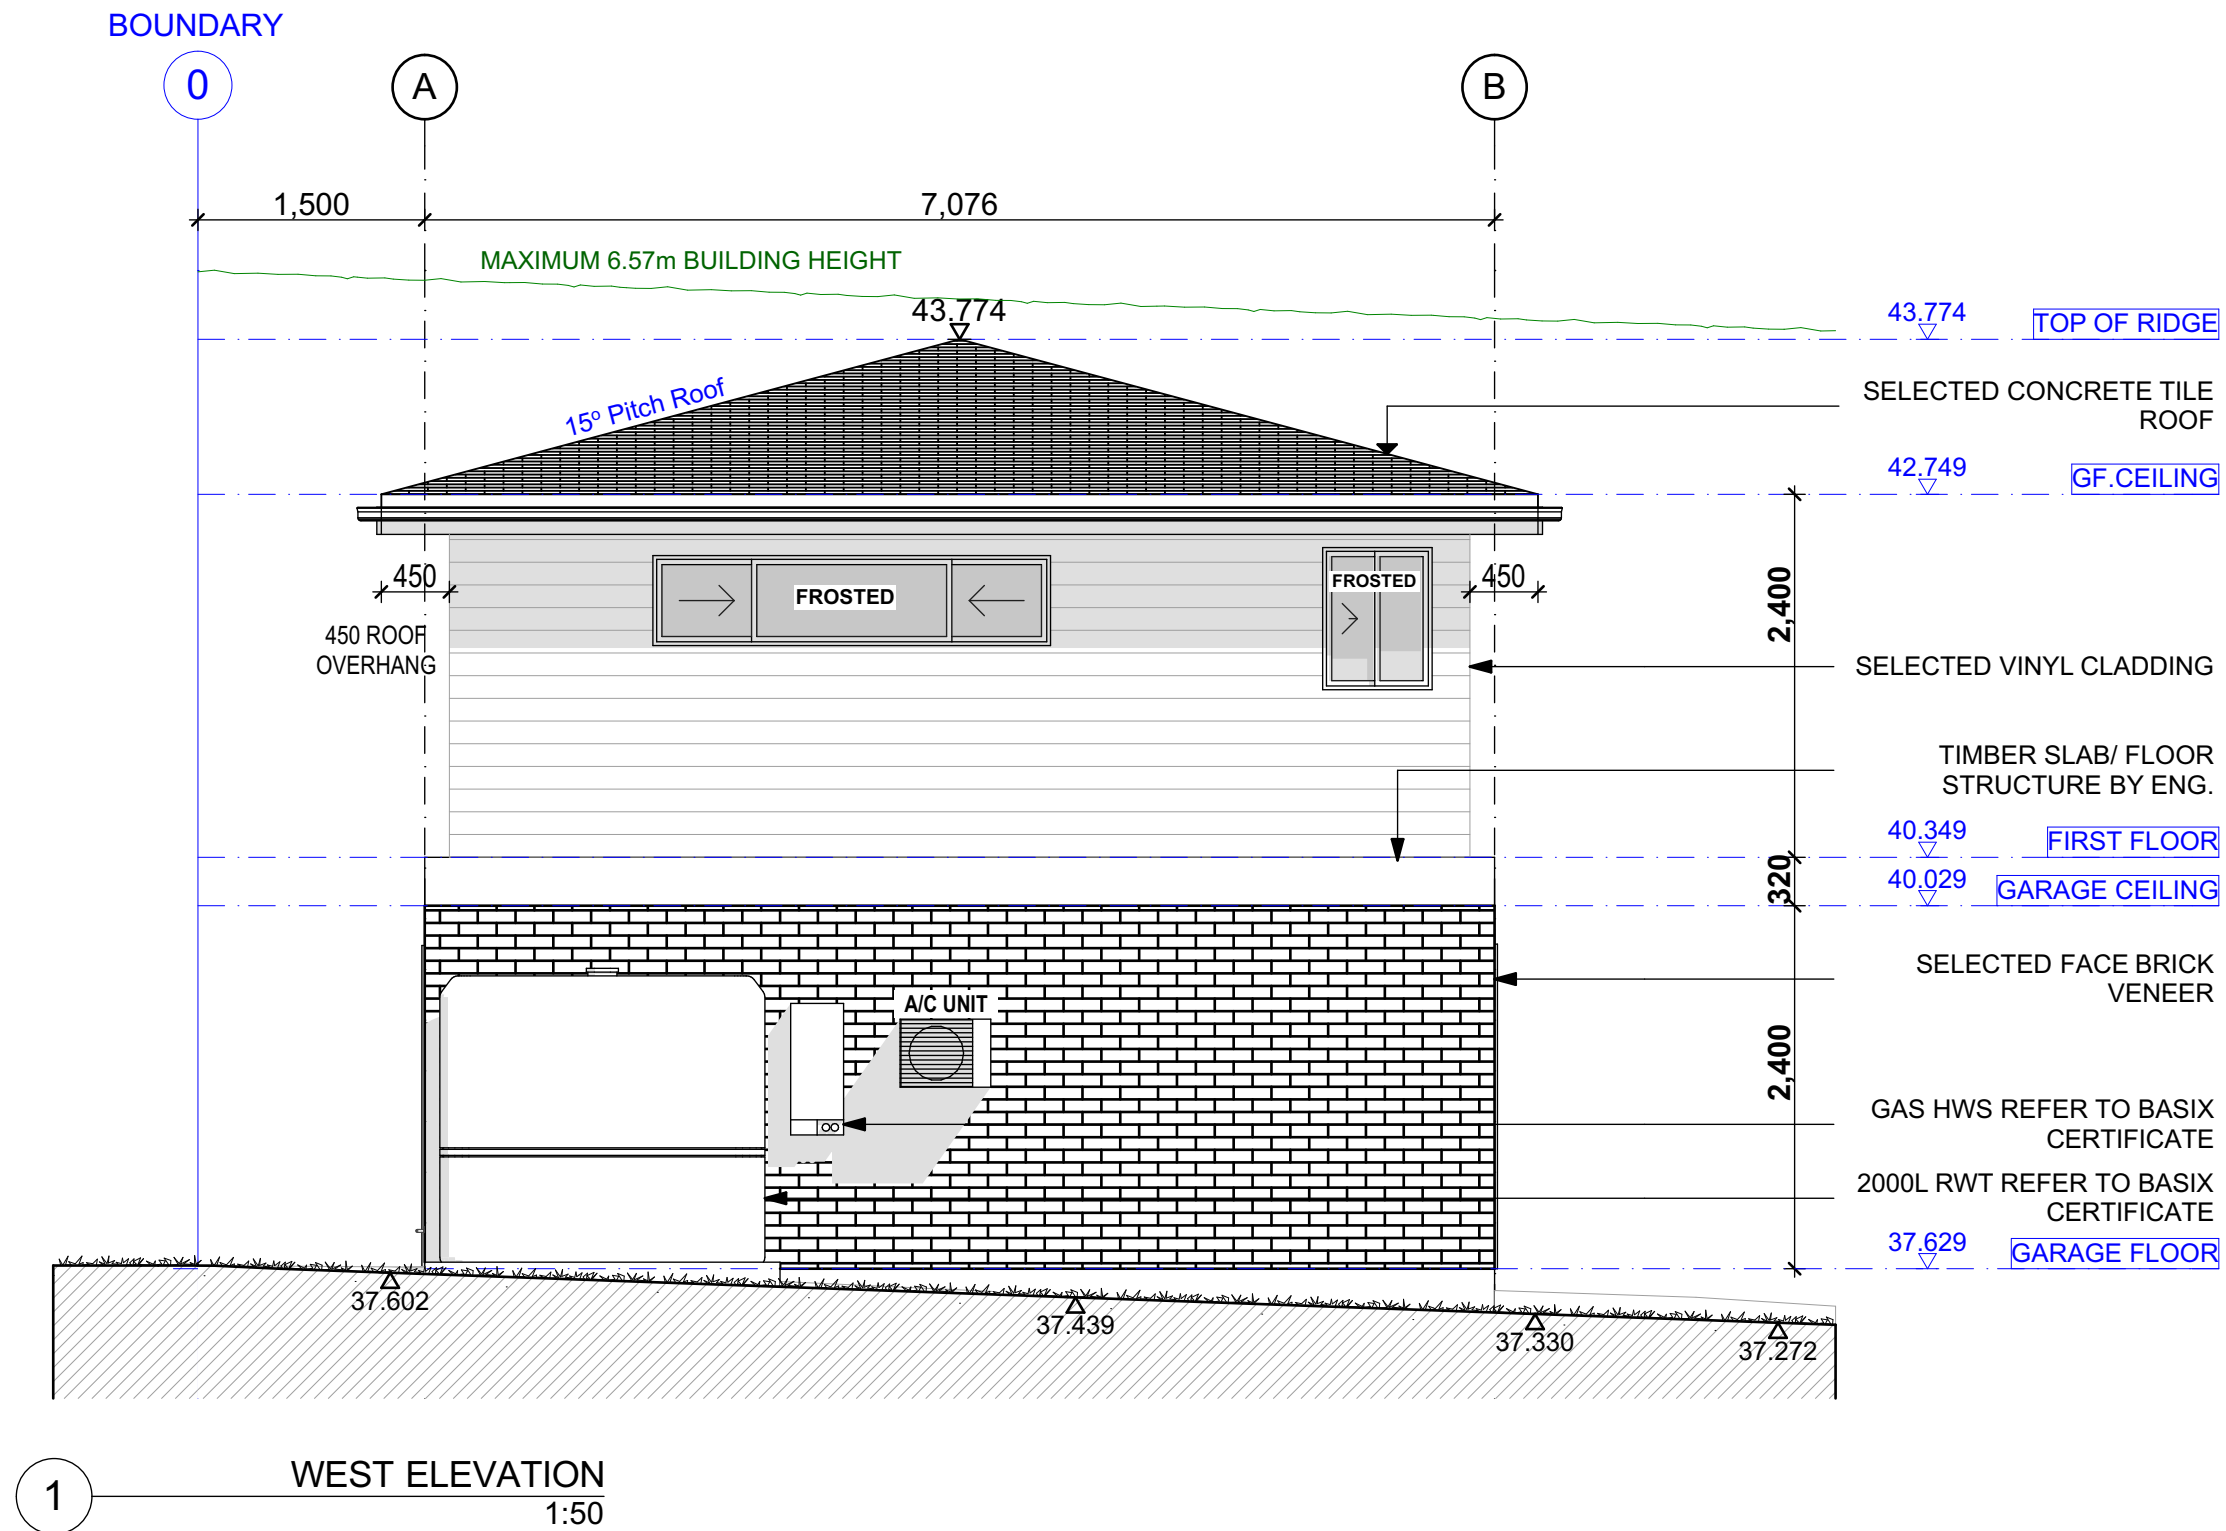


FOR DA SUBMISSION


CLIENT		DRAWING TITLE		REVISION		DESCRIPTION	DATE	SCALE	DRAWN	CHECKED	DATE		
MR MANUEL DE LIMA & MRS NATALIE FERREIRA		Elevations		MASTER GRANNY FLATS		P01	PRELIMINARY DRAFT (P01)	31.03.2022	1:50	GINA NG	29.04.2022		
LOT 1, DP 316556						P02	PRELIMINARY DRAFT (P02)	12.04.2022					
20 TRAFALGAR STREET, BELMORE		WEST ELEVATION		719 FOREST ROAD, PEAKHURST 2210 NSW		DA01	FOR DA SUBMISSION (DA01)	22.04.2022					
						DA02	FOR DA SUBMISSION (DA02)	29.04.2022					
PROJECT		SHEET SIZE							PROJECT No			DRAWING No	REVISION
DEVELOPMENT APPLICATION SET		A3		1300 643 528					C22-0001917			DA 1503	DA 02
CONSTRUCTION OF BUILDING A SECONDARY DWELLING				www.mastergrannyflats.com.au									
ON TOP OF A DOUBLE GARAGE				design@mastergrannyflats.com.au									

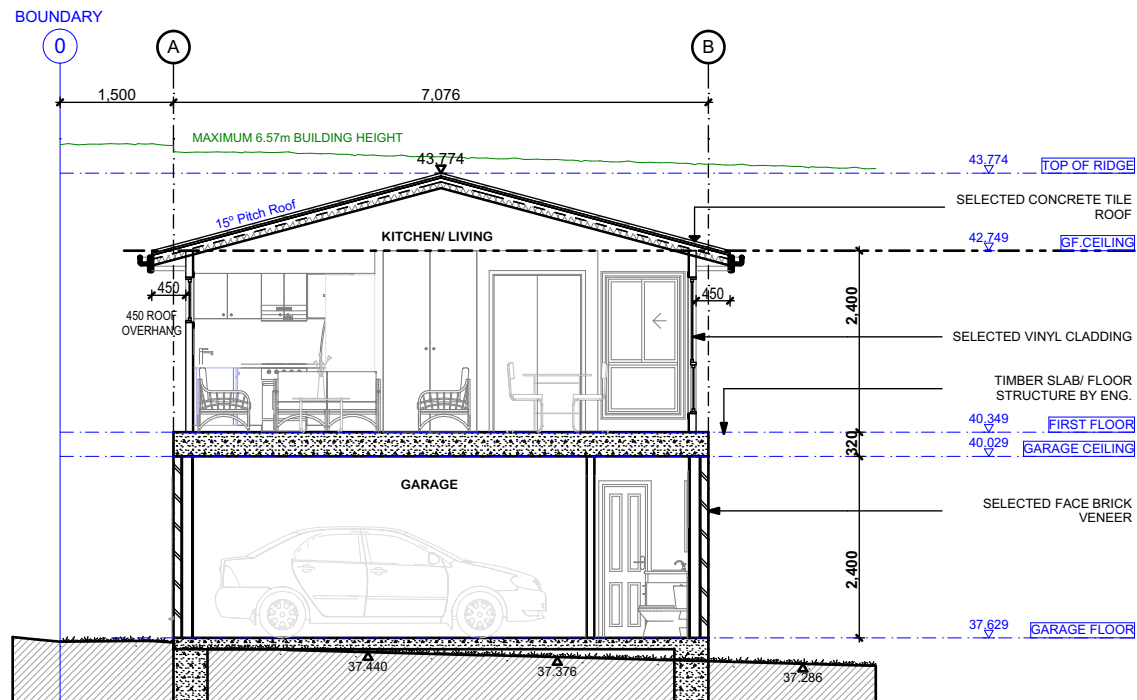


2 SECTION A
1:100

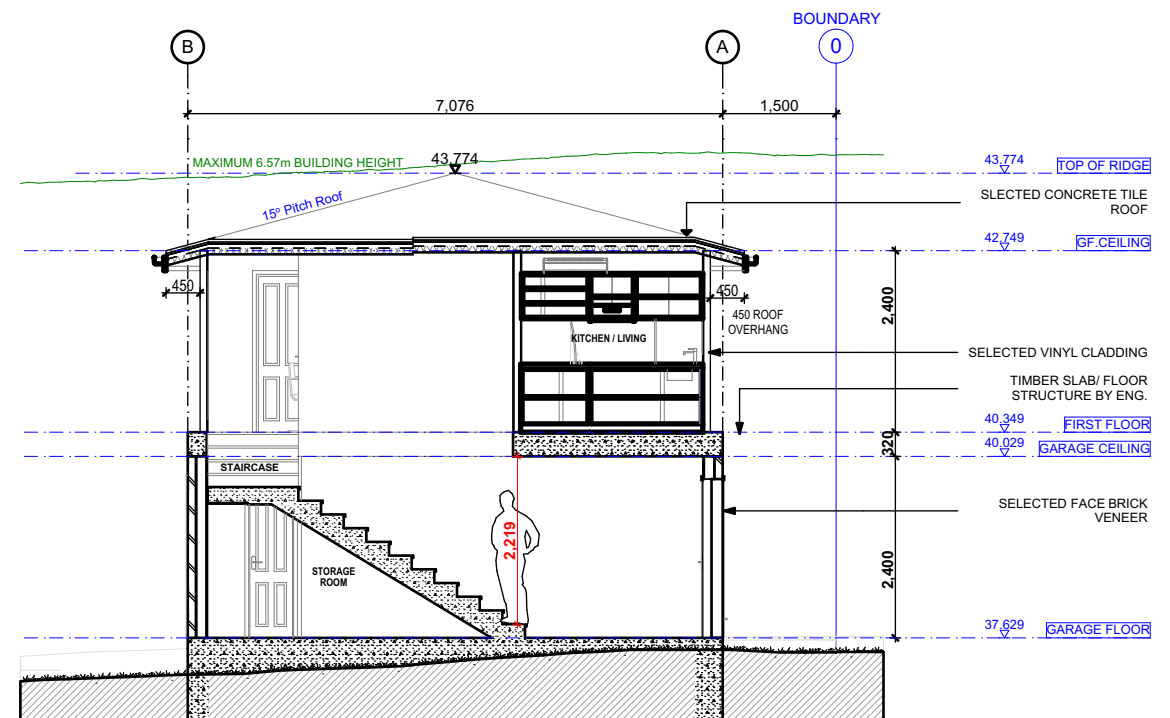

4 SECTION D
1:100

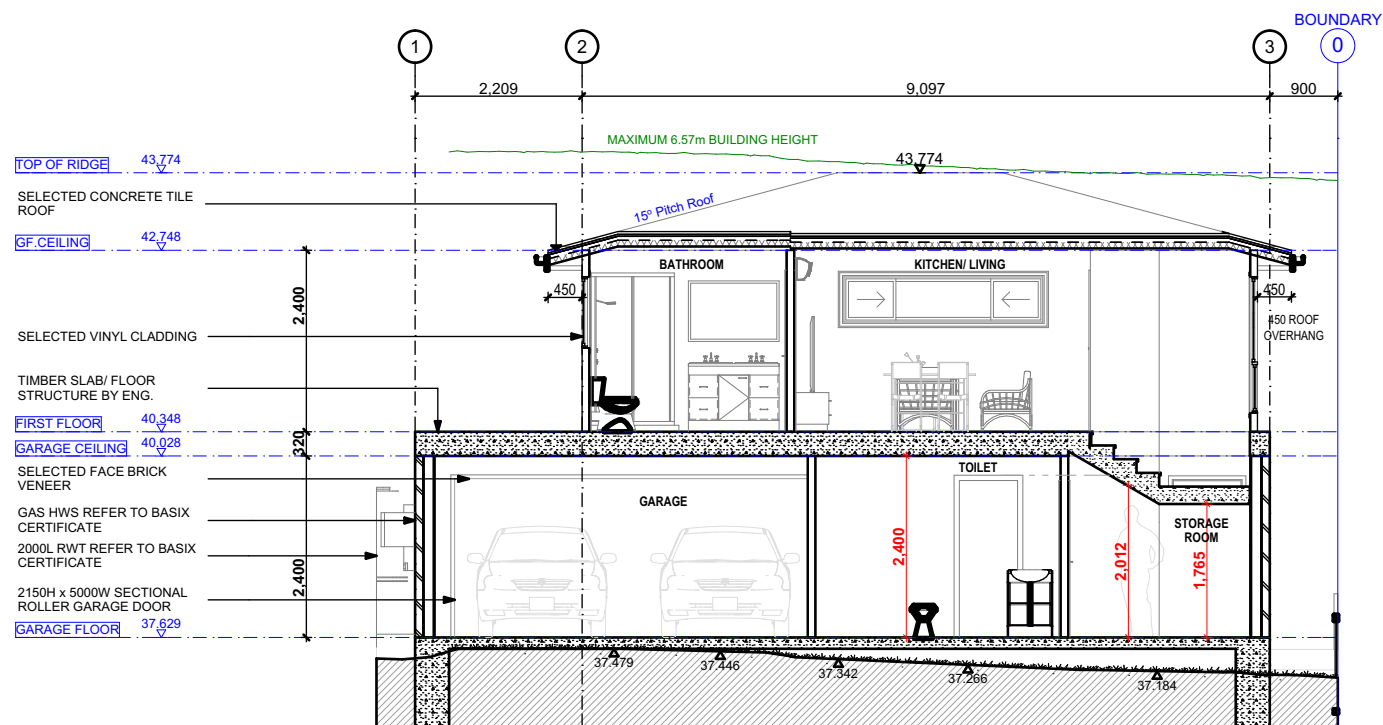

1 SECTION B
1:100

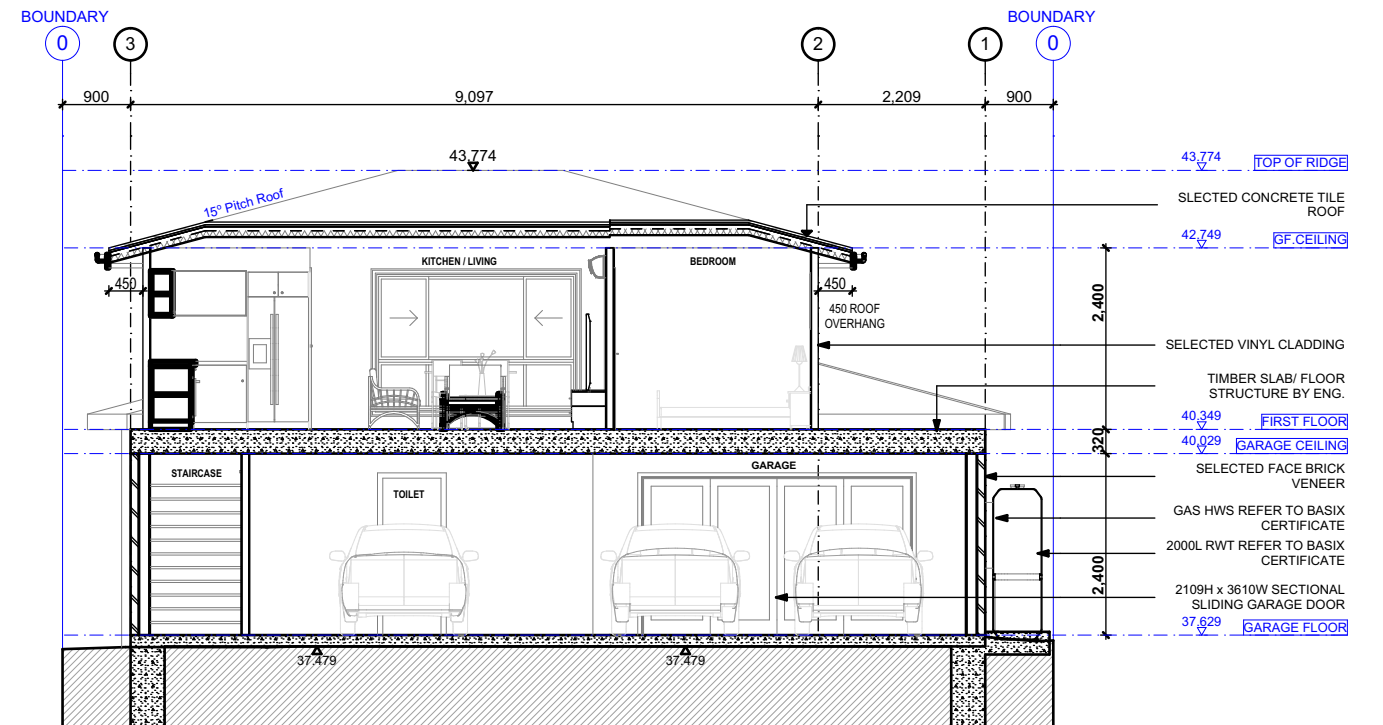

3 SECTION C
1:100

FOR DA SUBMISSION

CLIENT MR MANUEL DE LIMA & MRS NATALIE FERREIRA
LOT 1, DP 316556
20 TRAFALGAR STREET, BELMORE

DRAWING TITLE Sections
SECTIONS
SHEET SIZE A3

PROJECT DEVELOPMENT APPLICATION SET
CONSTRUCTION OF BUILDING A SECONDARY DWELLING
ON TOP OF A DOUBLE GARAGE

MASTER GRANNY FLATS
719 FOREST ROAD, PEAKHURST 2210 NSW
1300 643 528
www.mastergrannyflats.com.au
design@mastergrannyflats.com.au



REVISION		DESCRIPTION	DATE	SCALE	DRAWN	CHECKED	DATE
P01		PRELIMINARY DRAFT (P01)	31.03.2022	1:100	GINA NG		29.04.2022
P02		PRELIMINARY DRAFT (P02)	12.04.2022				
DA01		FOR DA SUBMISSION (DA01)	22.04.2022				
DA02		FOR DA SUBMISSION (DA02)	29.04.2022				
				PROJECT No			
				DRAWING No			
				REVISION			
				C22-0001917			
				DA 1601			
				DA 02			