
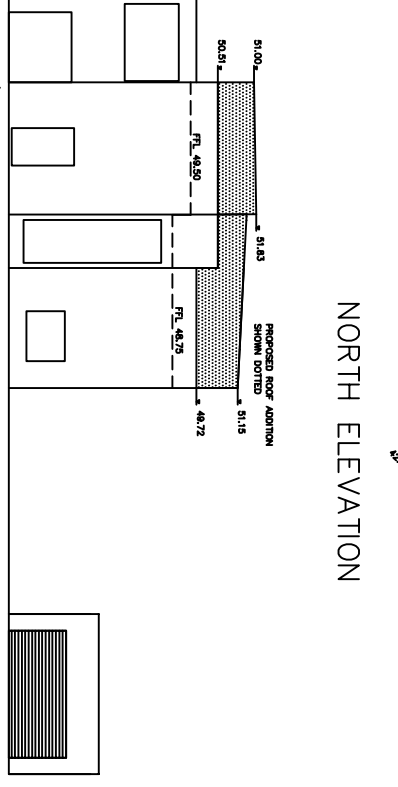
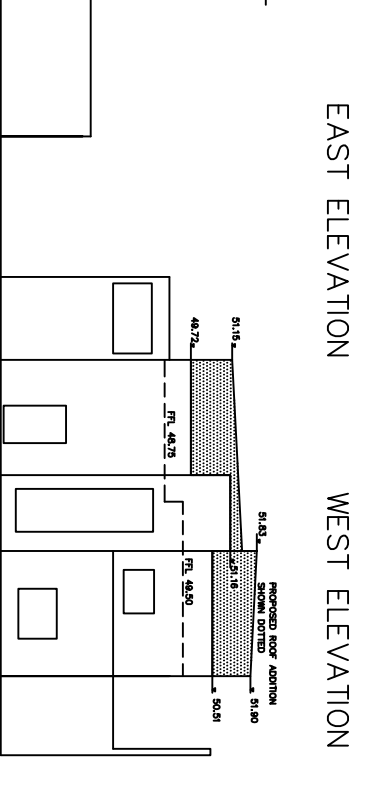
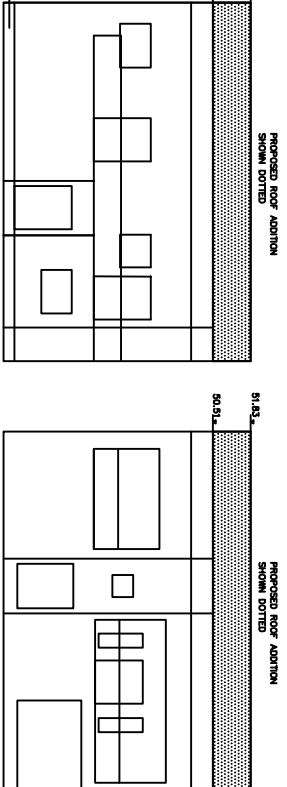
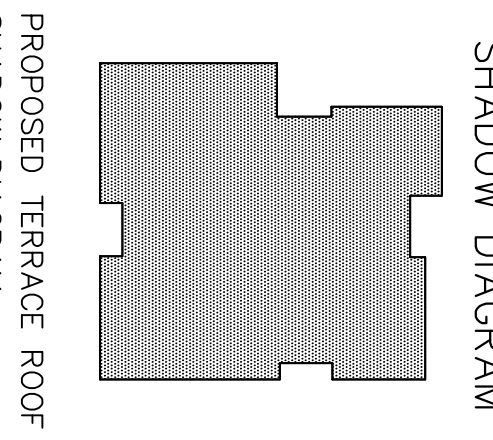
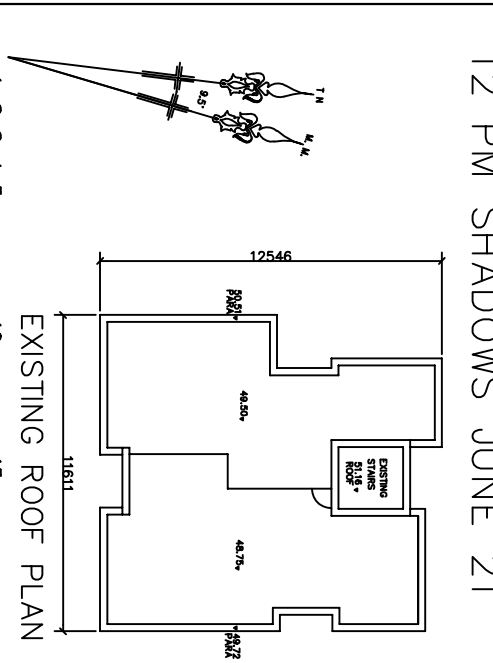


9 AM SHADOWS JUNE 21
 12 PM SHADOWS JUNE 21
 3 PM SHADOWS JUNE 21

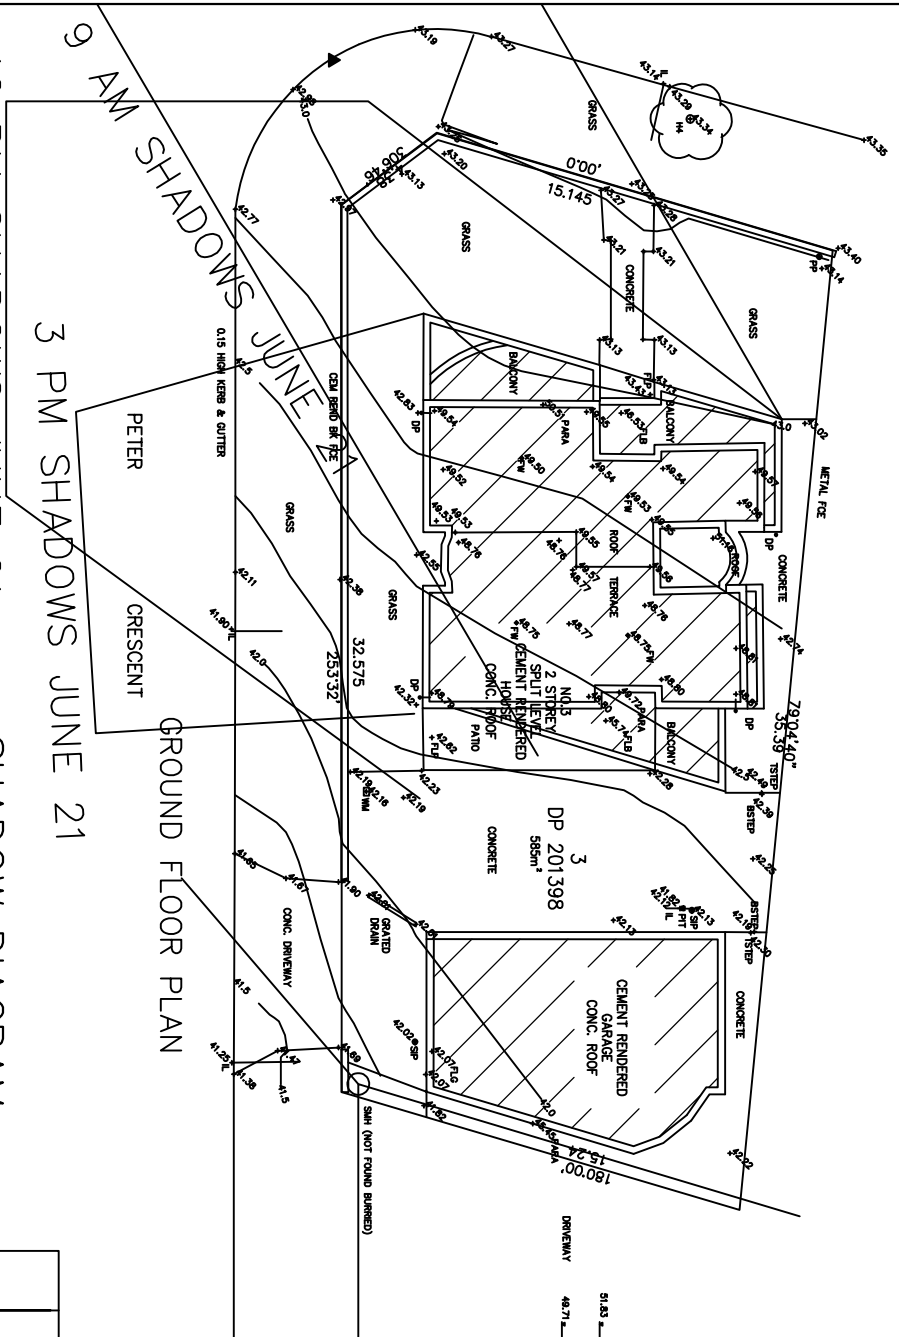

PROJECT: 3 PETER CRESCENT, GREENACRE
 PROPOSED ROOF ADDITION

MEZBUILD DESIGN & CONSTRUCTION PTY LTD
 141 VIRGIL AVE CHESTER HILL
 PH: 0408612567
 EMAIL: mosk8@optusnet.com.au
 CIVIL & STRUCTURAL ENGINEERS

BANKSTOWN
 SCALE: 1:100
 DATE: MARCH 2022
 PROJECT NO: 88888
 A.H.D.
 SHADOW DIAGRAM
 DRAWING NO: DAB

CLIENT: DAVID ZHANG

copyright ©

PROJECT MANAGERS