




PROPOSED NORTH ELEVATION

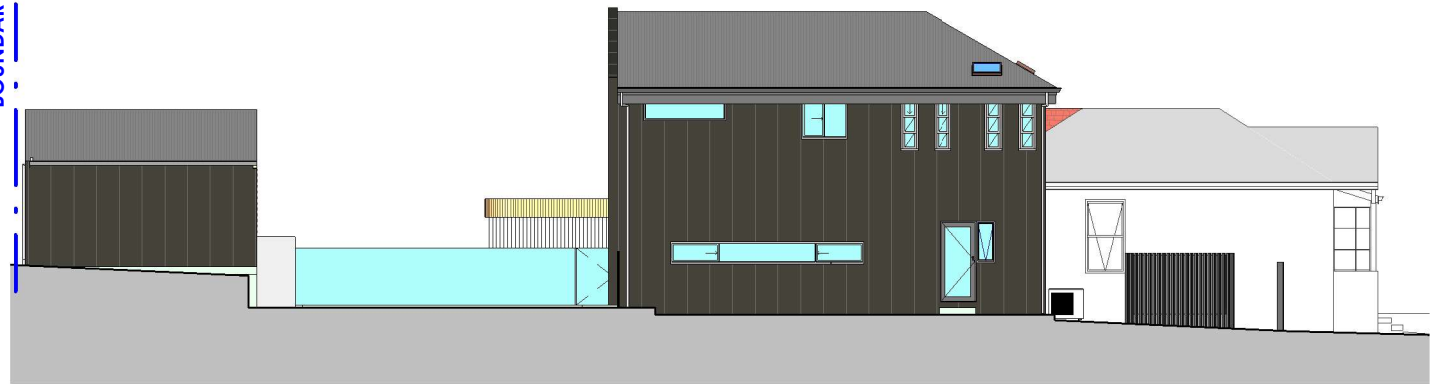


PROPOSED EAST ELEVATION

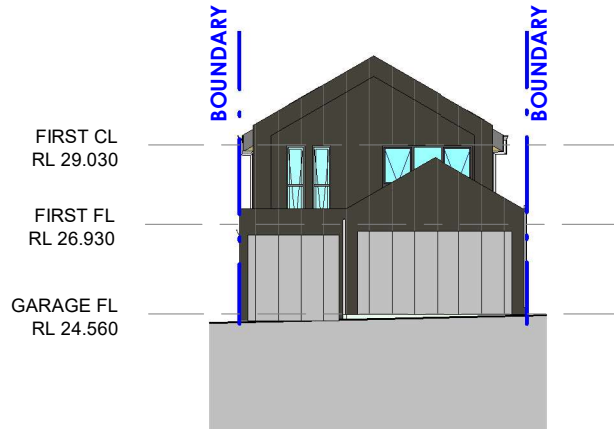

PROPOSED SOUTH ELEVATION

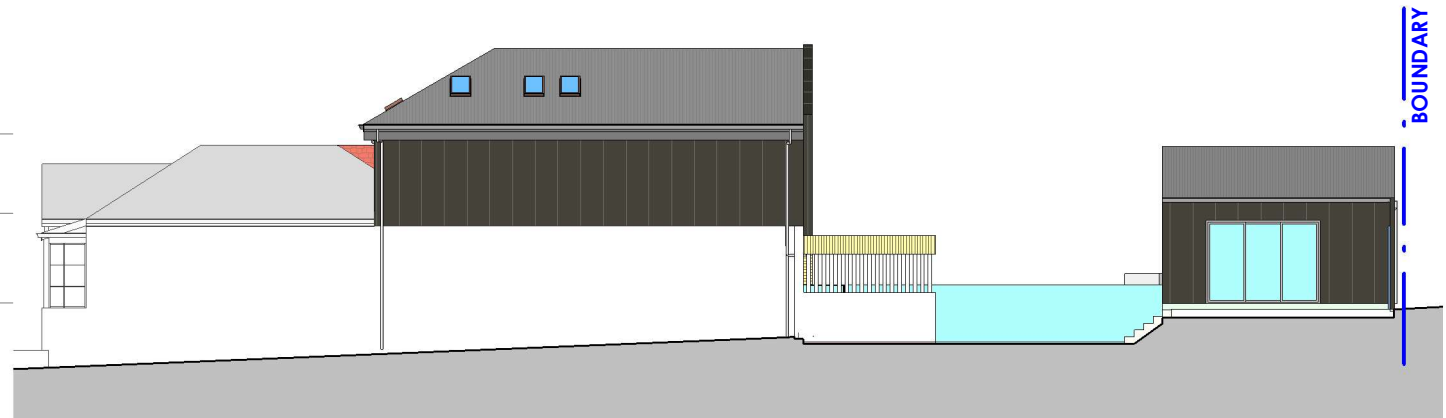

PROPOSED WEST ELEVATION

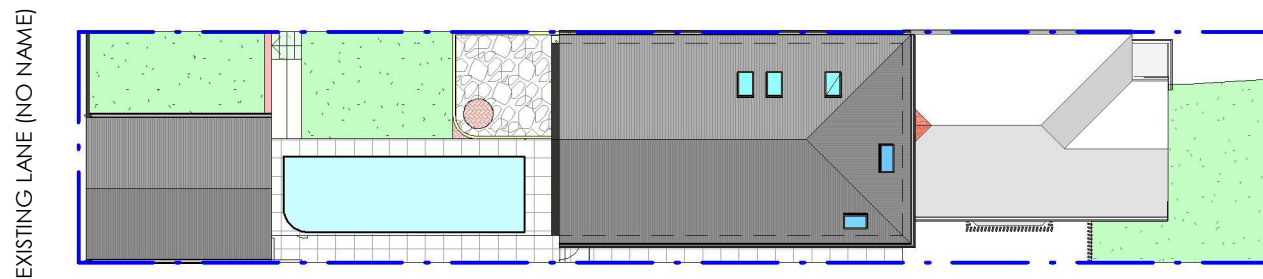

PROPOSED SITE PLAN

SECOND ST

PROJECT  
ALTERATIONS &  
ADDITIONS

ADDRESS  
26 Second St, Ashbury

**DS407**  
DESIGN STUDIO

P PO Box 141 Earlwood NSW T (02) 9558 8944  
E 2206, W [www.designstudio407.com.au](http://www.designstudio407.com.au)  
admin@designstudio407.com.au