


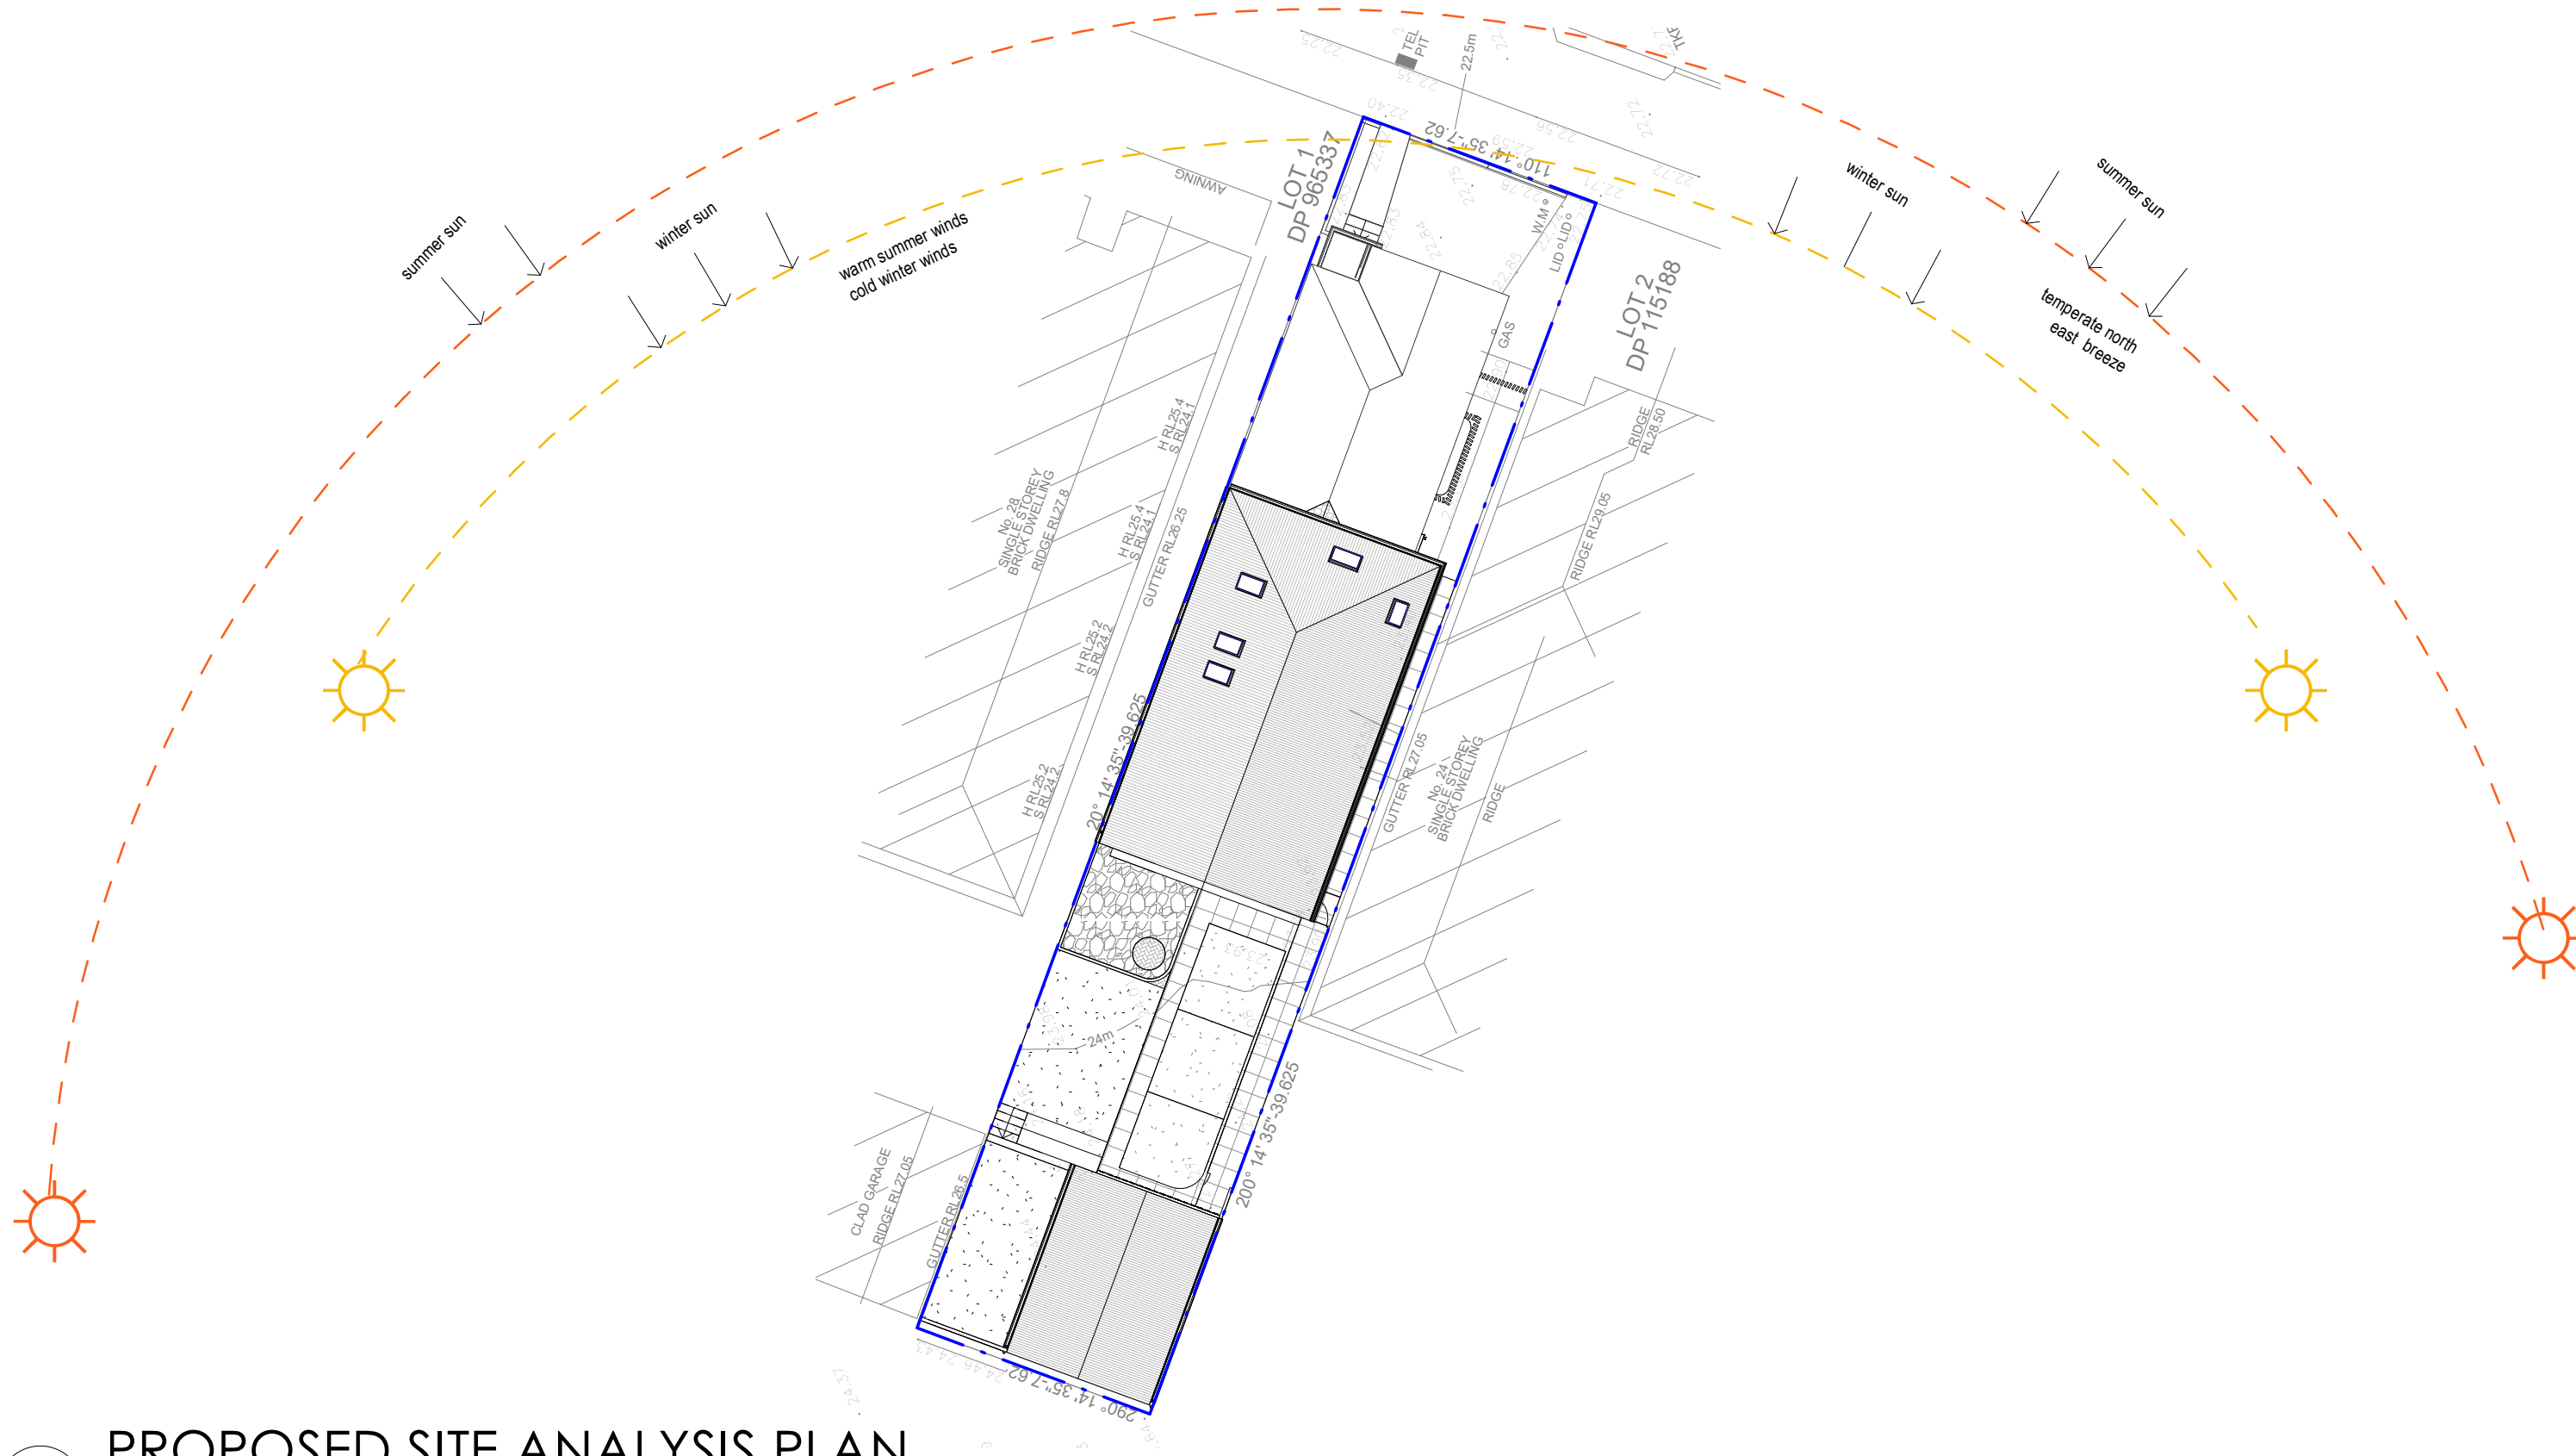

1

PROPOSED SITE ANALYSIS PLAN

1 : 200

NOTE: THIS DRAWING IS PROJECTED TRUE-NORTH

B	DEVELOPMENT APPLICATION	06-06-2022	DP	RO, EJS	
A	CONCEPT DESIGN	26-04-2022	DP	RO, EJS	
ISSUE	AMENDMENTS	DATE	DRN	CHK	

CLIENT
Mr & Mrs Ferrara

PROJECT
ALTERATIONS & ADDITIONS

DRAWING TITLE
PROPOSED SITE & CONTEXT ANALYSIS PLAN

ADDRESS
26 Second St, Ashbury

PROJECT STATUS
DEVELOPMENT APPLICATION

SHEET NO:	15	ISSUE:	B
SCALE:	1 : 200@A3	JOB NO:	888-1657
DESIGN:	Designer	DRAWN:	DP
CHECKED:			RO, EJS



P PO Box 141 Earlwood NSW 2206.
E admin@designstudio407.com.au
W www.designstudio407.com.au

T (02) 9558 8944
F (02) 9558 9765



COPYRIGHT of designs shown heron is retained by DESIGN STUDIO 407. Authority is required for any reproduction.
Contractor(s) to verify all dimensions on site before commencing work. Figured dimensions given are to be taken in preference to scaling.

Rod O'Laco: Nominated Architect NSW A.R.B. 6520.