



1 21st June 9am  
1 : 200

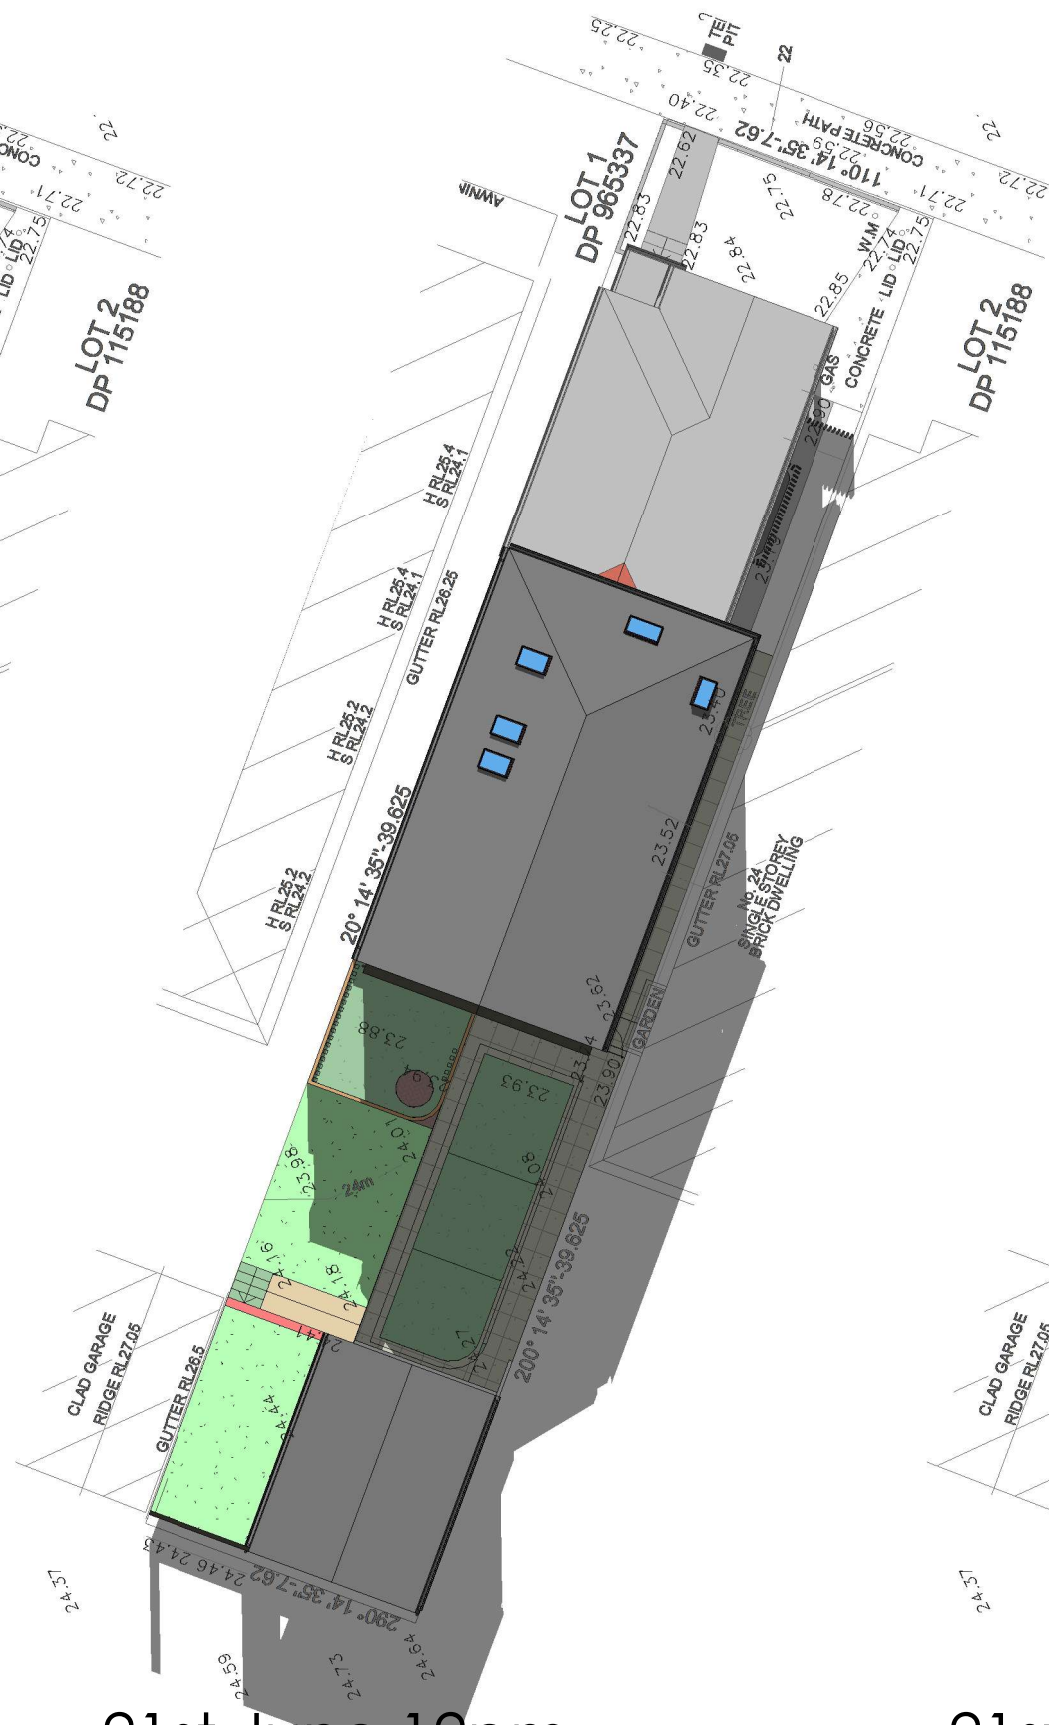

2 21st June 12pm  
1 : 200

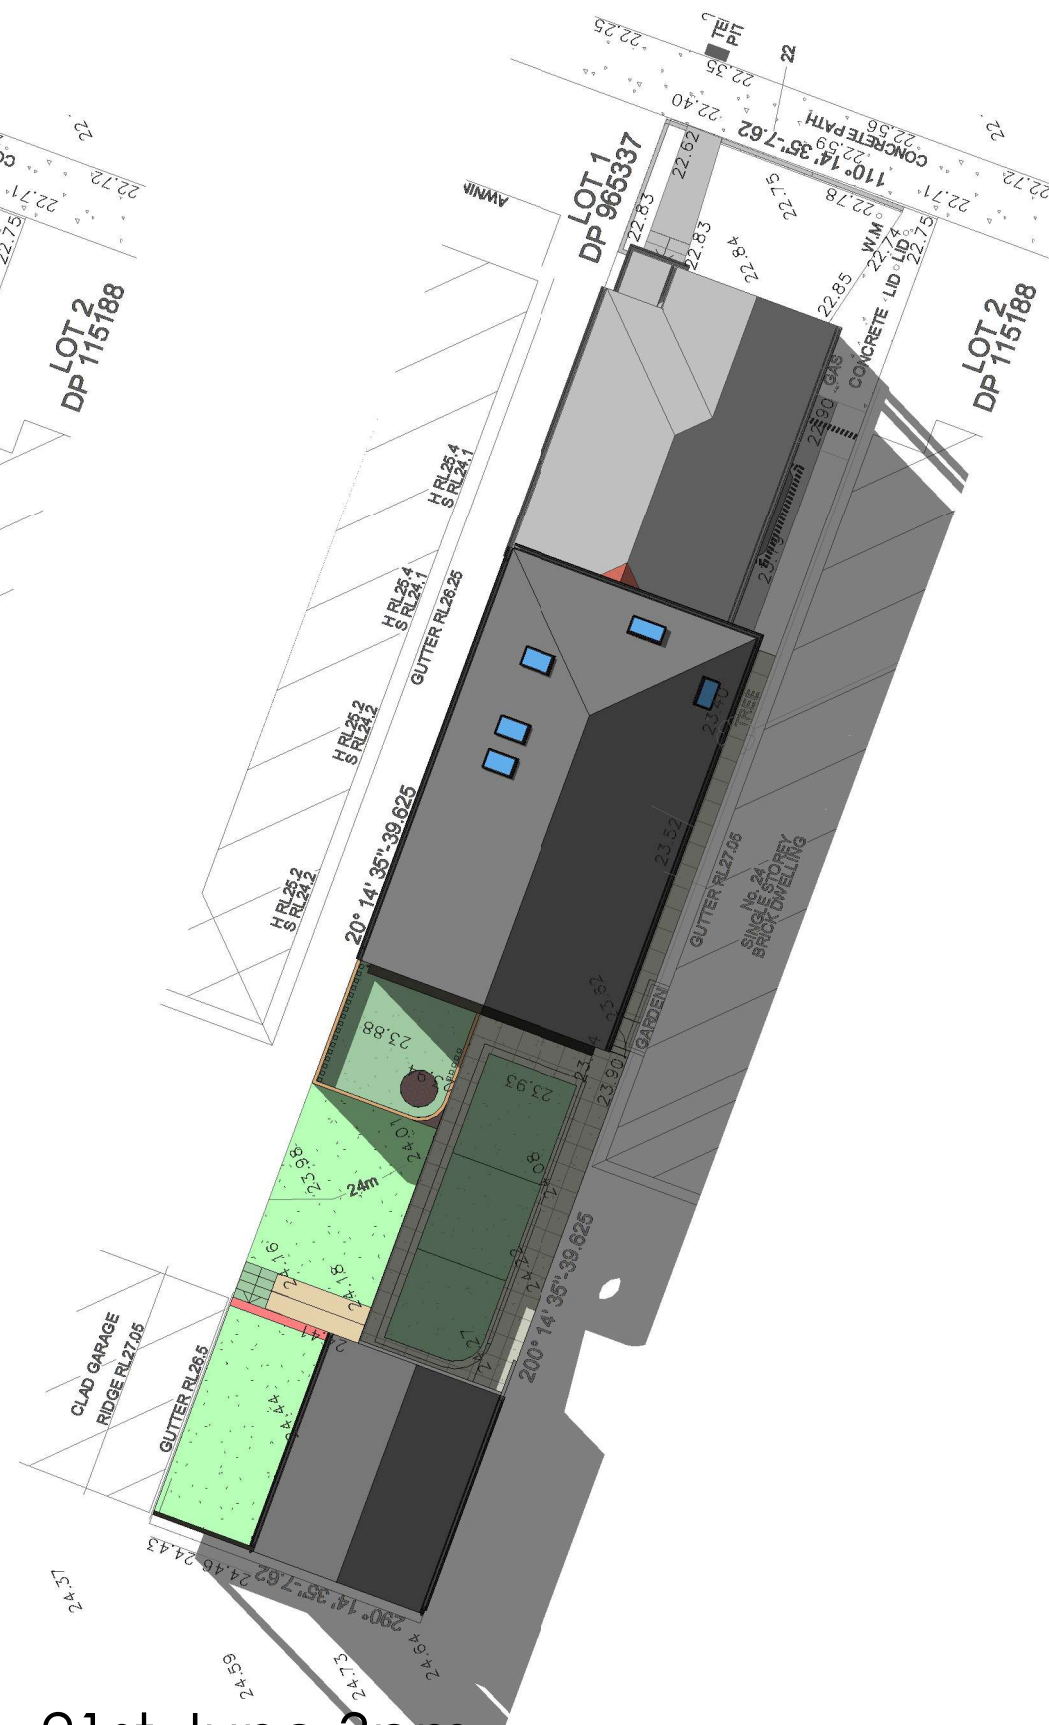

3 21st June 3pm  
1 : 200

B	DEVELOPMENT APPLICATION	06-06-2022	DP	RO, EJS
A	CONCEPT DESIGN	26-04-2022	DP	RO, EJS
ISSUE	AMENDMENTS	DATE	DRN	CHK

CLIENT  
Mr & Mrs Ferrara

ADDRESS  
26 Second St, Ashbury

PROJECT  
ALTERATIONS & ADDITIONS

PROJECT STATUS  
DEVELOPMENT APPLICATION

DRAWING TITLE  
PROPOSED SOLSTICE SHADOWS PLAN - 21st  
JUNE 9am, 12pm , 3pm

SHEET NO:	16	ISSUE:	B
SCALE:	1 : 200@A3	JOB NO:	888-1657
DESIGN:	Designer	DRAWN:	DP
CHECKED:	RO, EJS		

**DS407**  
DESIGN STUDIO

P PO Box 141 Earlwood NSW 2206.  
E admin@designstudio407.com.au  
W www.designstudio407.com.au

T (02) 9558 8944  
F (02) 9558 9765

**Master Builders Association**  
Member  
Australian Institute of Architects

COPYRIGHT of designs shown heron is retained by  
DESIGN STUDIO 407. Authority is required for any  
reproduction.  
Contractor(s) to verify all dimensions on site before  
commencing work. Figured dimensions given are to  
be taken in preference to scaling.

Rod O'Laco: Nominated Architect NSW A.R.B. 6520.