





1. MONUMENT COLORBOND KLIP LOK ROOF SHEETING

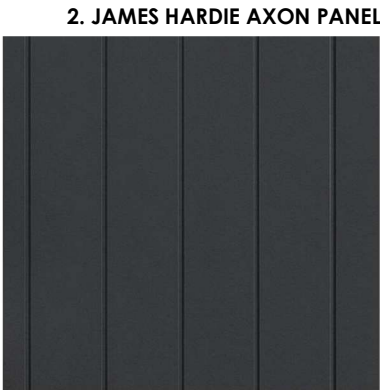

2. JAMES HARDIE AXON PANEL

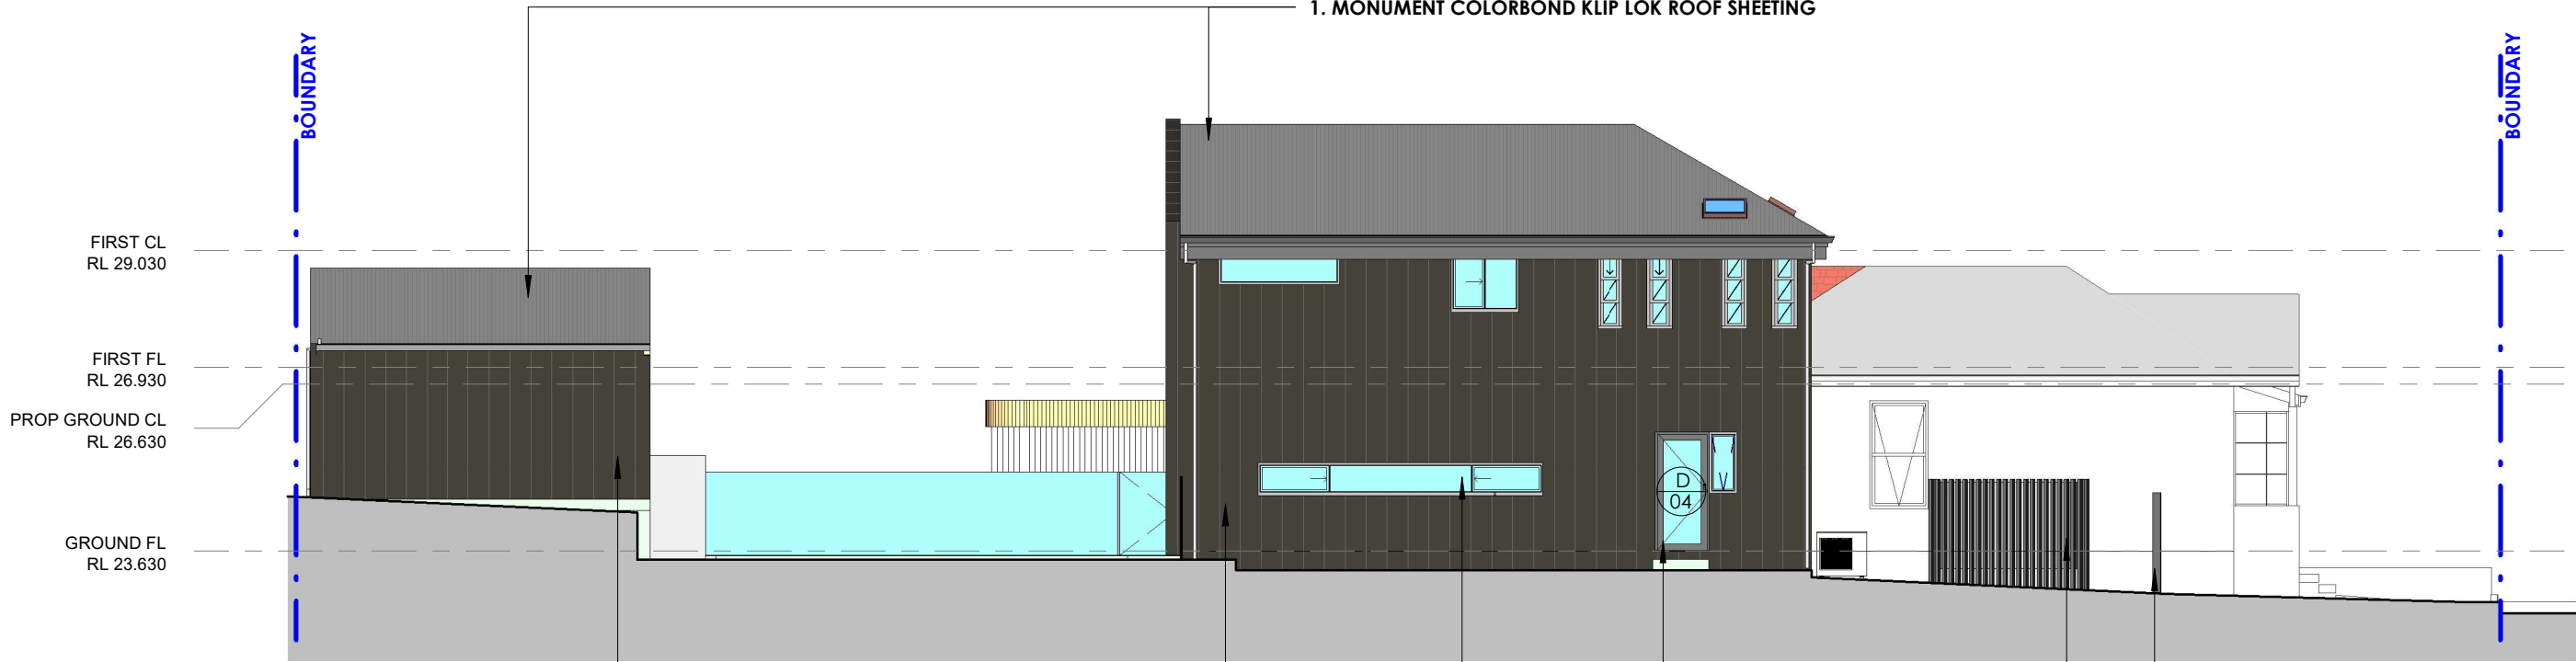

3. MONUMENT POWDER COAT ALUMINIUM WINDOWS & DOORS



4. MONUMENT COLOUR VERTICAL BATTENS

B	DEVELOPMENT APPLICATION	06-06-2022	DP	RO, EJS	
A	CONCEPT DESIGN	26-04-2022	DP	RO, EJS	
ISSUE	AMENDMENTS	DATE	DRN	CHK	

CLIENT
Mr & Mrs Ferrara

ADDRESS
26 Second St, Ashbury

PROJECT
ALTERATIONS & ADDITIONS

PROJECT STATUS
DEVELOPMENT APPLICATION

DRAWING TITLE
FINISHES SCHEDULE

SHEET NO:	19	ISSUE:	B
SCALE:	1 : 125@A3	JOB NO:	888-1657
DESIGN:	DP	DRAWN:	DP
CHECKED:			RO, EJS

DS407

DESIGN STUDIO

P

PO Box 141 Earlwood NSW 2206.

E

admin@designstudio407.com.au

W

www.designstudio407.com.au

T

(02) 9558 8944

F

(02) 9558 9765

Master Builders Association

Member Australian Institute of Architects

COPYRIGHT of designs shown heron is retained by DESIGN STUDIO 407. Authority is required for any reproduction.

Contractor(s) to verify all dimensions on site before commencing work. Figured dimensions given are to be taken in preference to scaling.

Rod O'Laco: Nominated Architect NSW A.R.B. 6520.