


1 21st MARCH/SEPT 9am
1 : 200

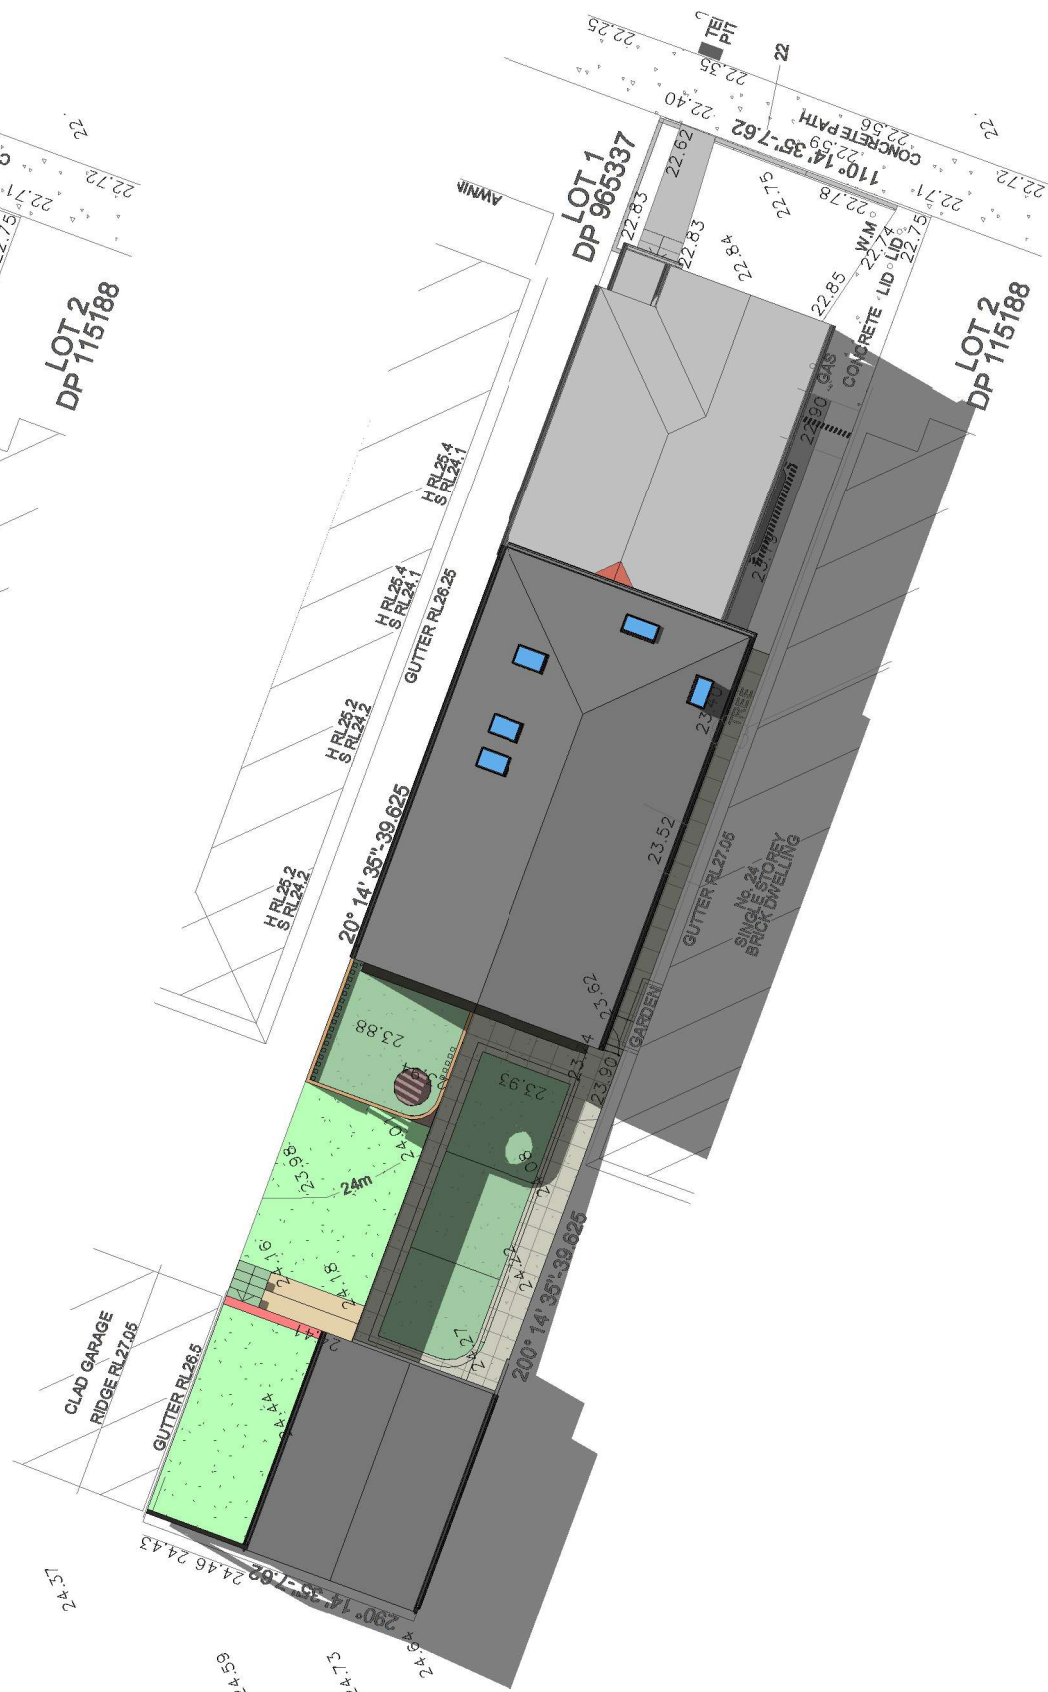

2 21st MARCH/SEPT 12pm
1 : 200



3 21st MARCH/SEPT 3pm
1 : 200

B	DEVELOPMENT APPLICATION	06-06-2022	DP	RO, EJS
A	CONCEPT DESIGN	26-04-2022	DP	RO, EJS
ISSUE	AMENDMENTS	DATE	DRN	CHK

CLIENT
Mr & Mrs Ferrara

ADDRESS
26 Second St, Ashbury

PROJECT
ALTERATIONS & ADDITIONS

PROJECT STATUS
DEVELOPMENT APPLICATION

DRAWING TITLE
PROPOSED EQUINOX SHADOWS PLAN - 21st
MARCH/SEPT 9am, 12pm, 3pm

SHEET NO: 17
ISSUE: B
SCALE: 1 : 200@A3
JOB NO: 888-1657
DESIGN: Designer
DRAWN: DP
CHECKED: RO, EJS



P PO Box 141 Earlwood NSW 2206.
E admin@designstudio407.com.au
W www.designstudio407.com.au

T (02) 9558 8944
F (02) 9558 9765



COPYRIGHT of designs shown heron is retained by
DESIGN STUDIO 407. Authority is required for any
reproduction.
Contractor(s) to verify all dimensions on site before
commencing work. Figured dimensions given are to
be taken in preference to scaling.

Rod O'Laco: Nominated Architect NSW A.R.B. 6520.