

3pm shadow



12noon shadow




9am shadow

0 10.0m

SCALE 1:200 @ A3

DO NOT SCALE OFF DRAWINGS

USE ONLY DIMENSIONS AS MARKED

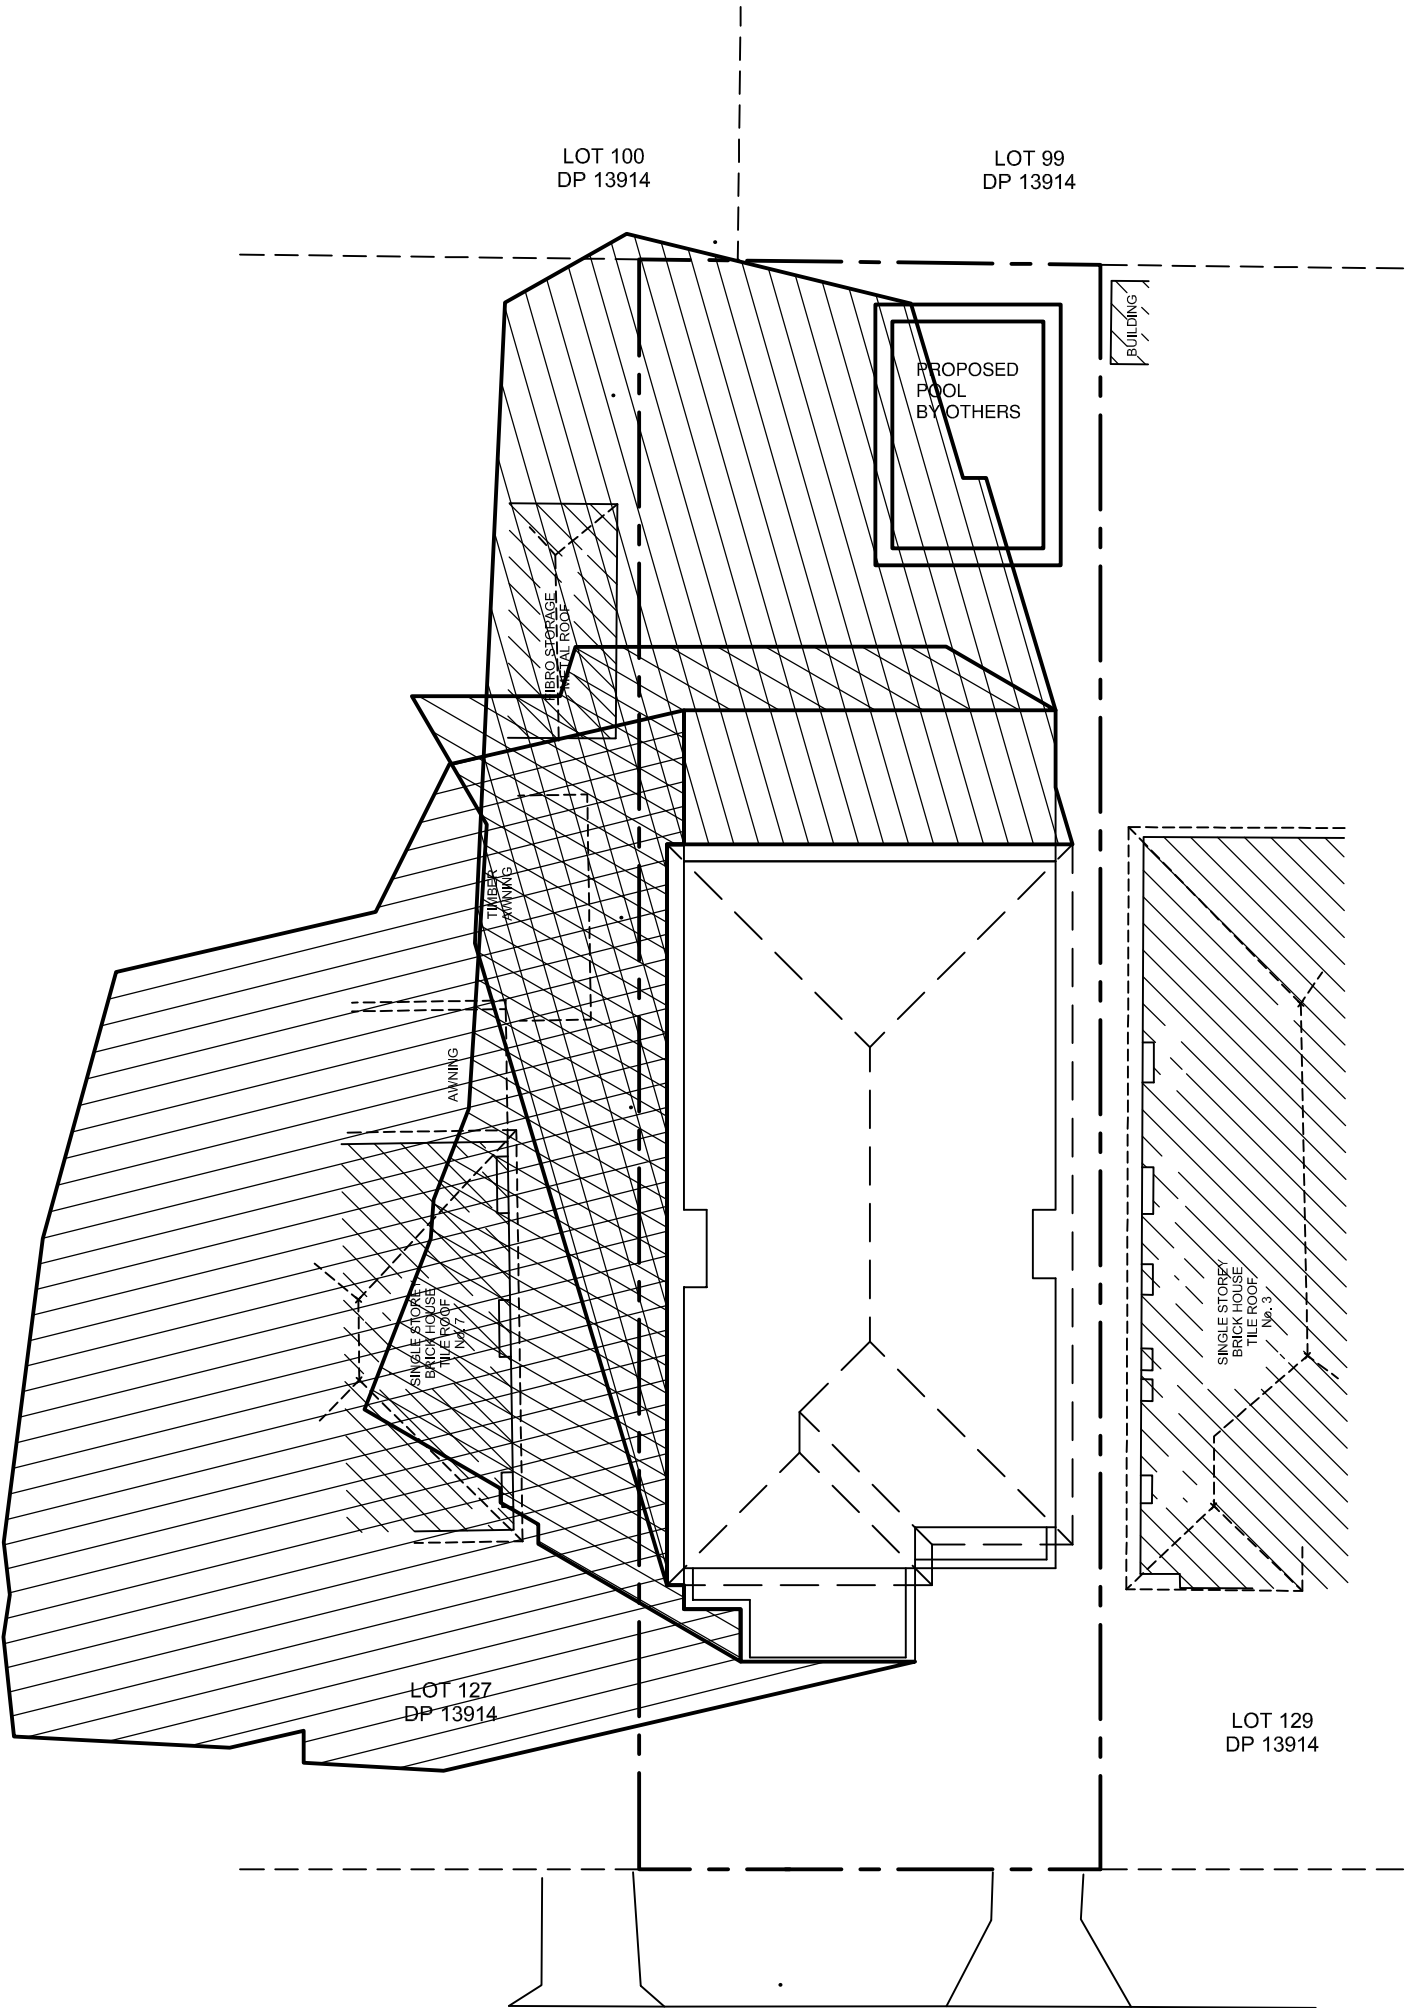

ISSUE

DATE

REVISIONS

DRAWN

MOBRI PTY. LIMITED trading as

A.B.N. 49 511 228 067

Peter John O'Brien & Associates

3 ENSIGN PLACE

CASTLE HILL 2154


New South Wales

PH. (02) 9894 6764

MOBILE 0409 326 102

email: plans4u@bigpond.net.au

website: plans4u.com.au

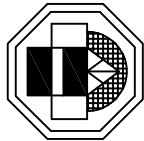

PROPOSED TWO STOREY BRICK VENEER DWELLING
SWIMMING POOL AND RETAINING WALLS

AT:

Lot 128 DP 13914

5 ARNCLIFFE ROAD

EARLWOOD

FOR:

A. NAHLOUS & C. MULCAHY

Shadow Diagram

SCALE

1:200

DATE

27.06.2022

DRAWN

P.O'BRIEN

DRAWING NO:

21-827/7