


PLUMBING

TERMITE C
DPC & FLA

NOTE SEW
TO EXISTI
NOTE STO
TO EXISTI
NOTE EXC
EXCAVATI
NOTE LEV
ALL RLS A

NOTES
ALL WORK
REQUIRE
NATIONAL
CODE OF

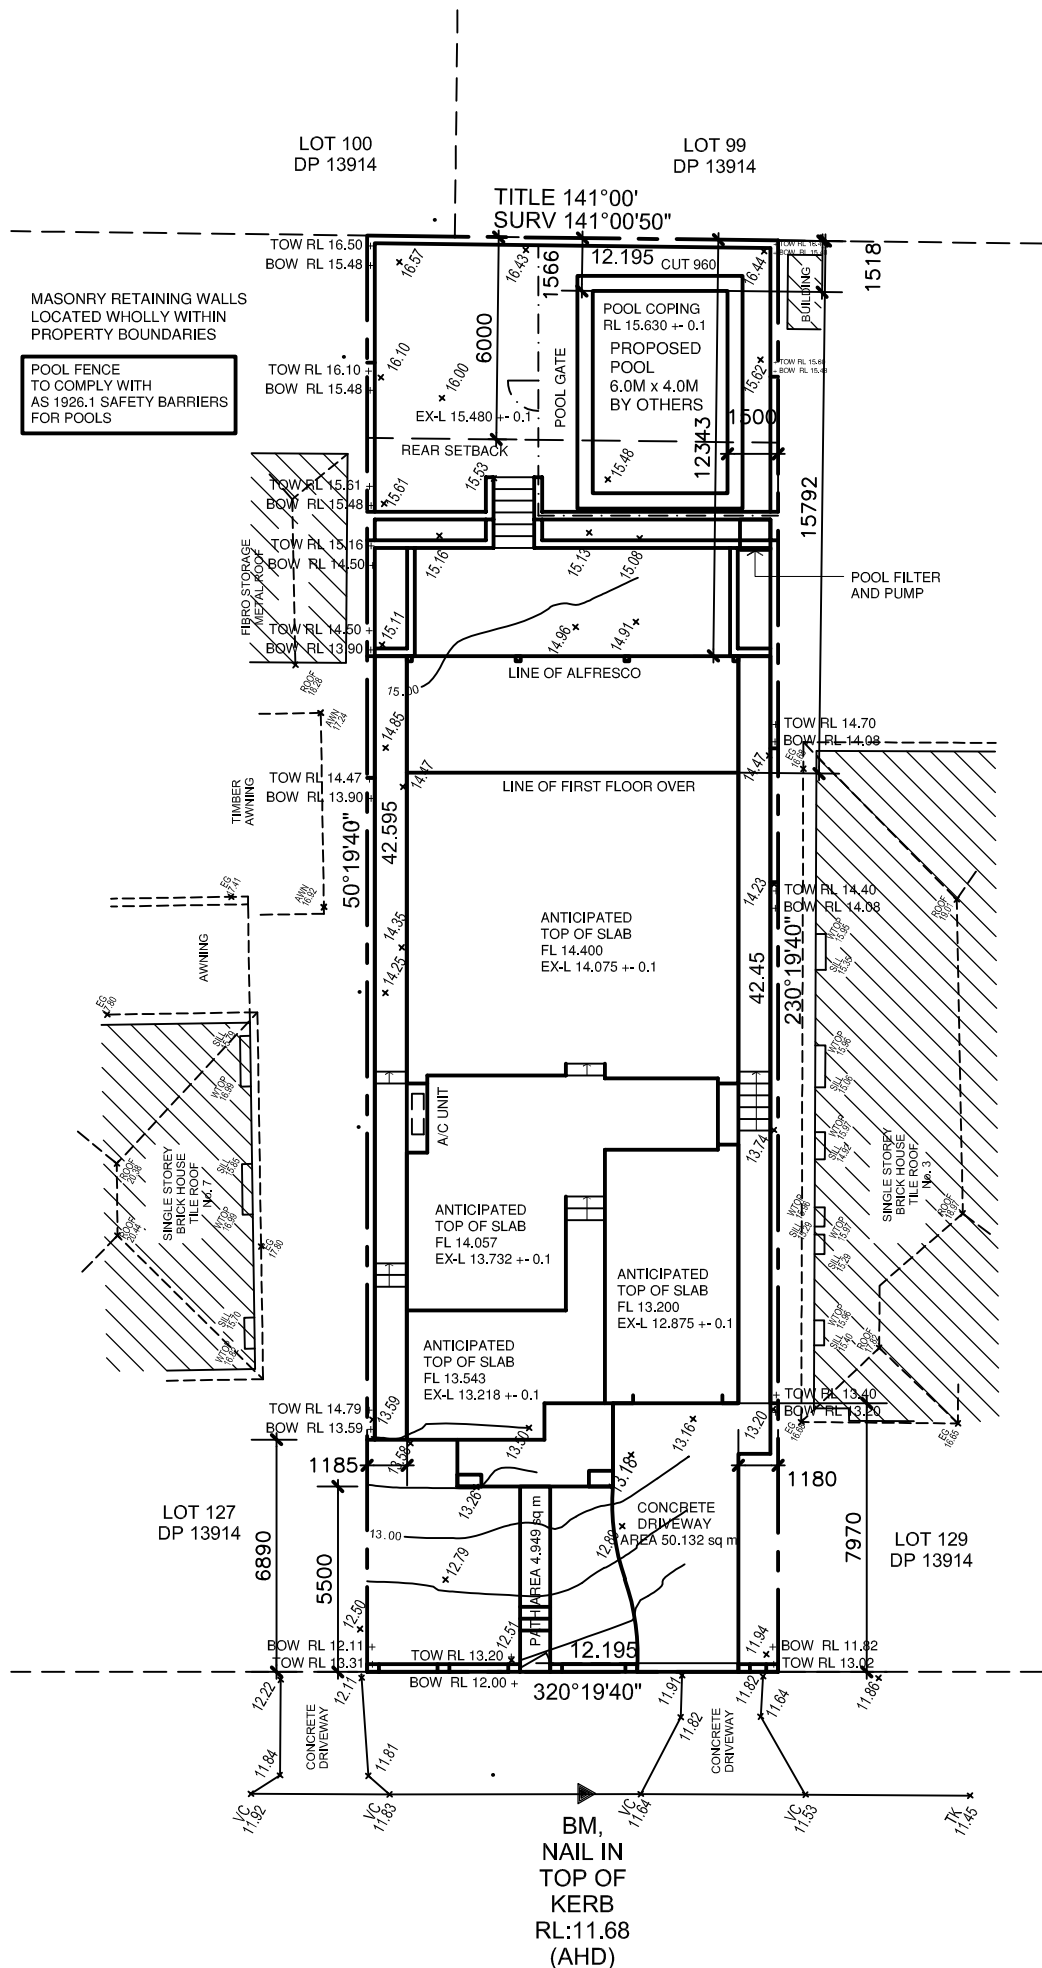

ARNCLIFFE

ROAD