


- NOTES
- The demolition works shall be carried out in accordance with AS 2601-2001, *The demolition of structures*
 - Essential services shall be disconnected from the structures being demolished or removed in accordance with the requirements of the relevant authority
 - No trees shall be removed or pruned (including roots) unless a Council permit has been obtained prior or such trees are marked fro removal on this plan

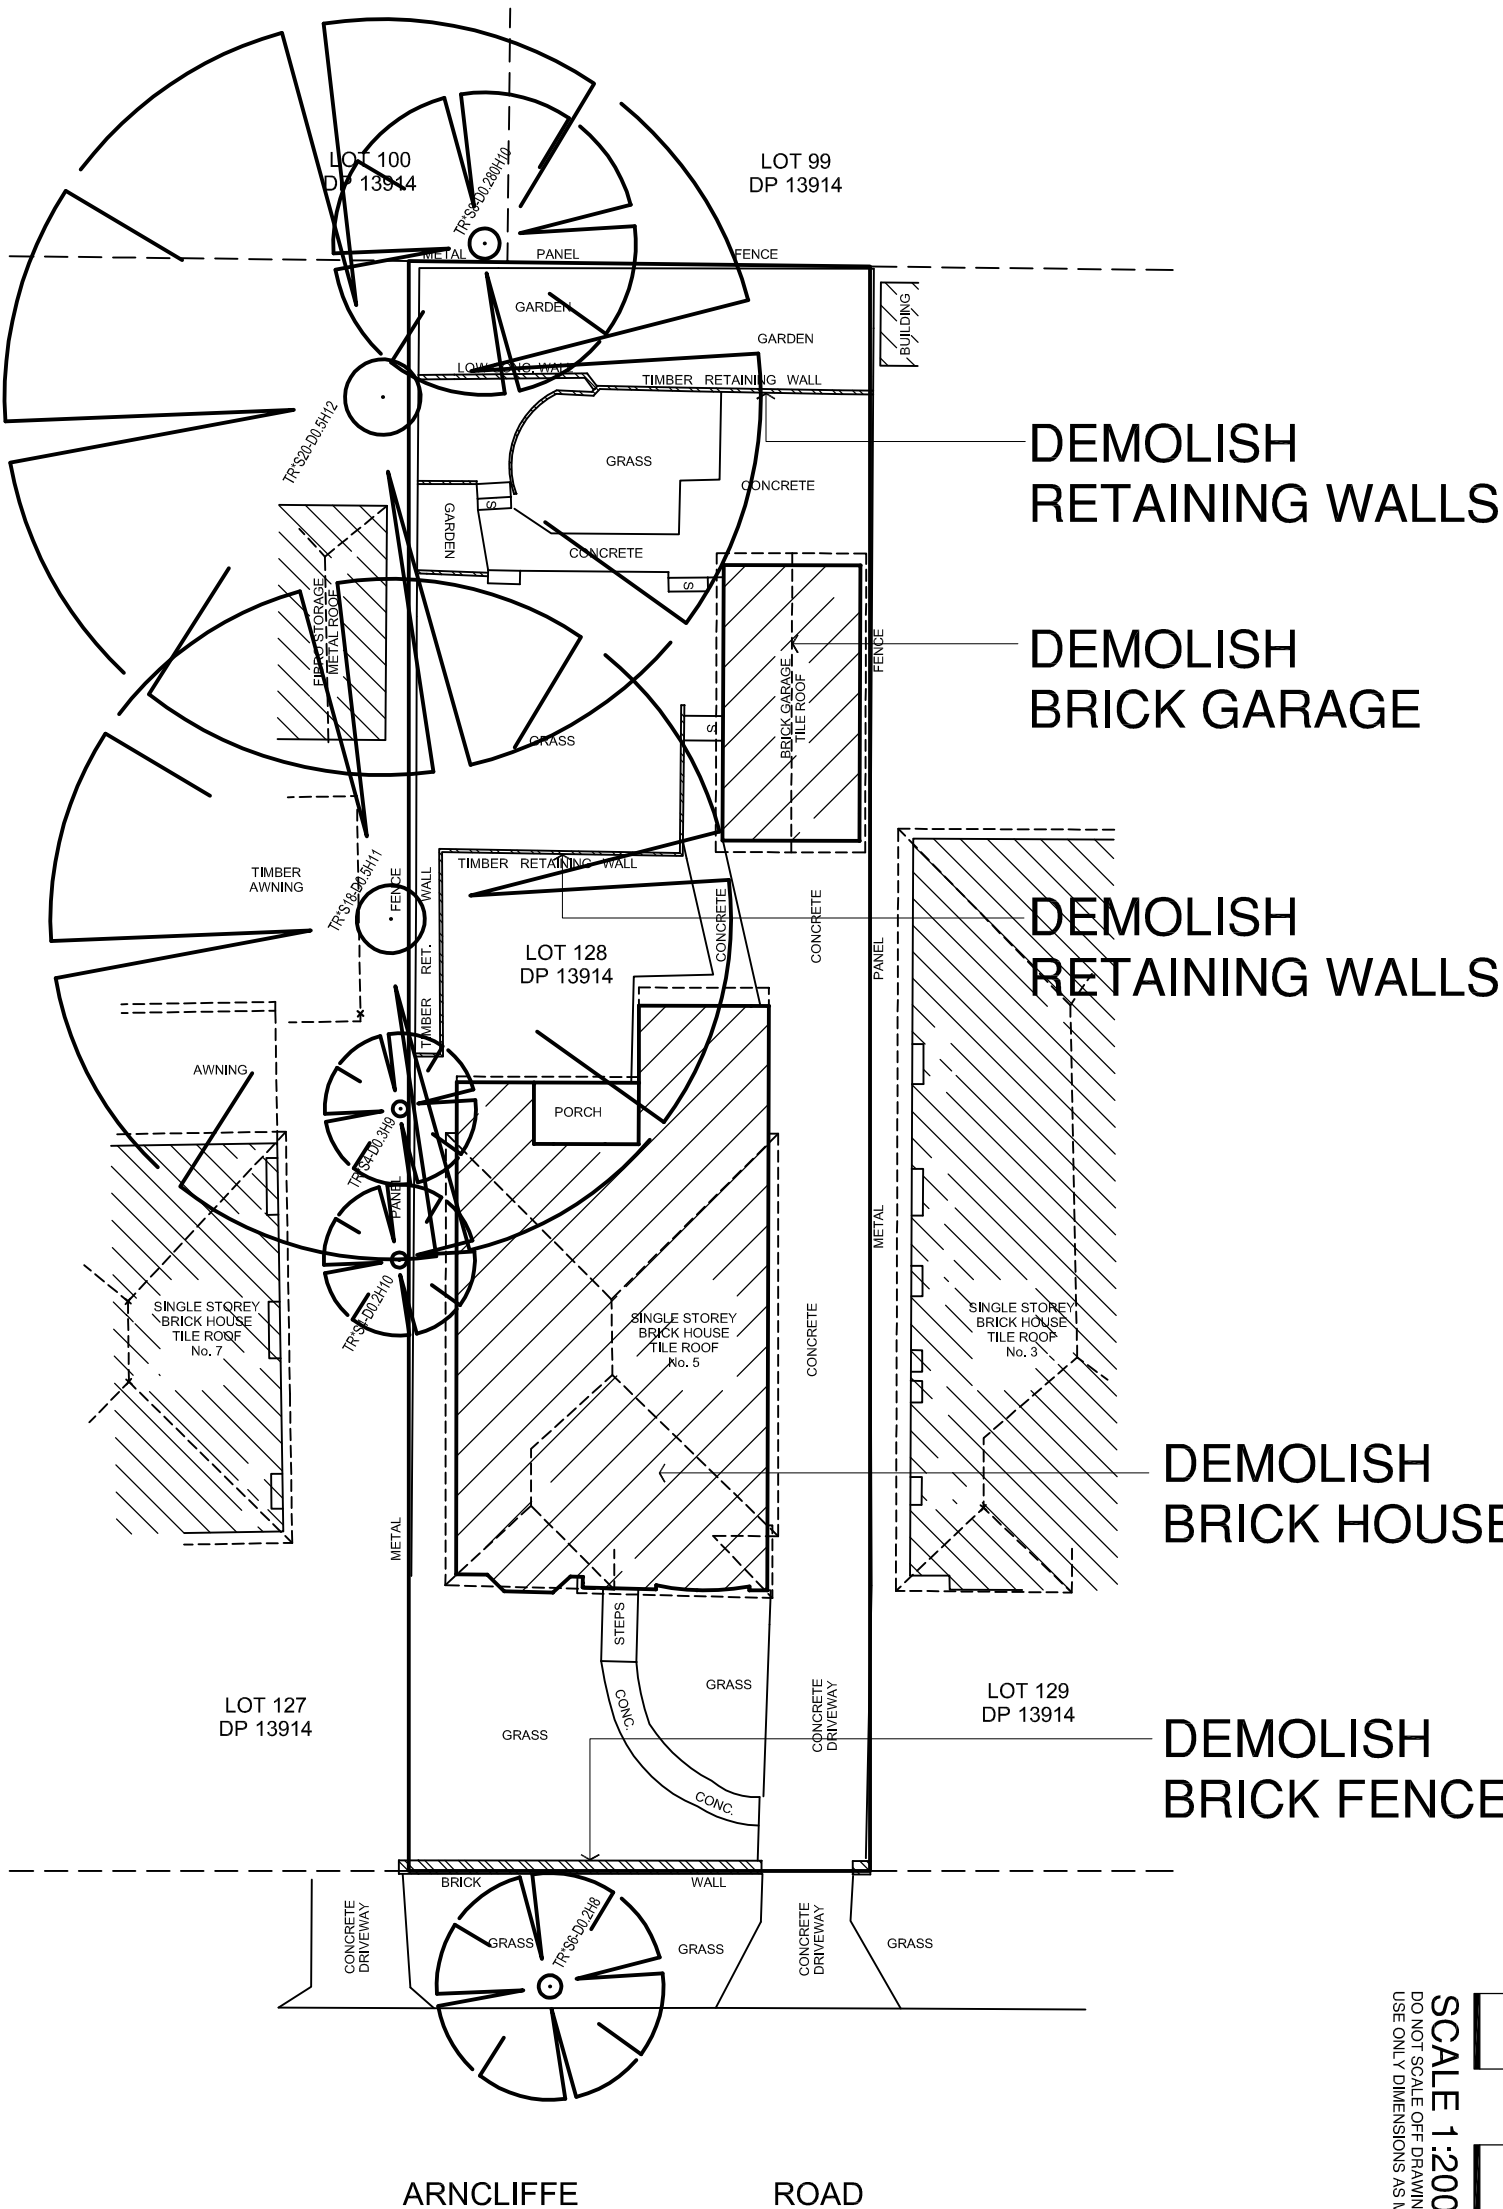

0 10.0m

SCALE 1:200 @ A3

DO NOT SCALE OFF DRAWINGS

USE ONLY DIMENSIONS AS MARKED


ISSUE DATE REVISIONS DRAWN

MOBRI PTY. LIMITED trading as
Peter John O'Brien & Associates
3 ENSIGN PLACE
CASTLE HILL 2154
New South Wales
A.B.N. 49 511 228 067

PROPOSED TWO STOREY BRICK VENEER DWELLING
SWIMMING POOL AND RETAINING WALLS

Demolition Plan

PH. (02) 9894 6764
MOBILE 0409 326 102
email: plans4u@bigpond.net.au
website: plans4u.com.au

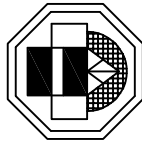

AT: Lot 128 DP 13914
5 ARNCLIFFE ROAD
EARLWOOD
FOR: A. NAHLOUS & C. MULCAHY

SCALE 1:200
DRAWN P.O'BRIEN
DRAWING NO: 21-827/2

DATE 27.06.2022